



NOTES:

[illegible]

CLIENT: JACK WHITEHEAD
10 Ribblesdale View,
Chatburn,
Clitheroe
BB7 4BB

PROJECT: REAR EXTENSION AND
INTERNAL ALTERATIONS

SHEET: **EXISTING AND PROPOSED
SITE PLAN**

Project number

Date	16/02/2025
------	------------


Drawn by DH

Checked by	PH
------------	----

A3.2

Scale 1 : 50


Sheet size	A1
------------	----

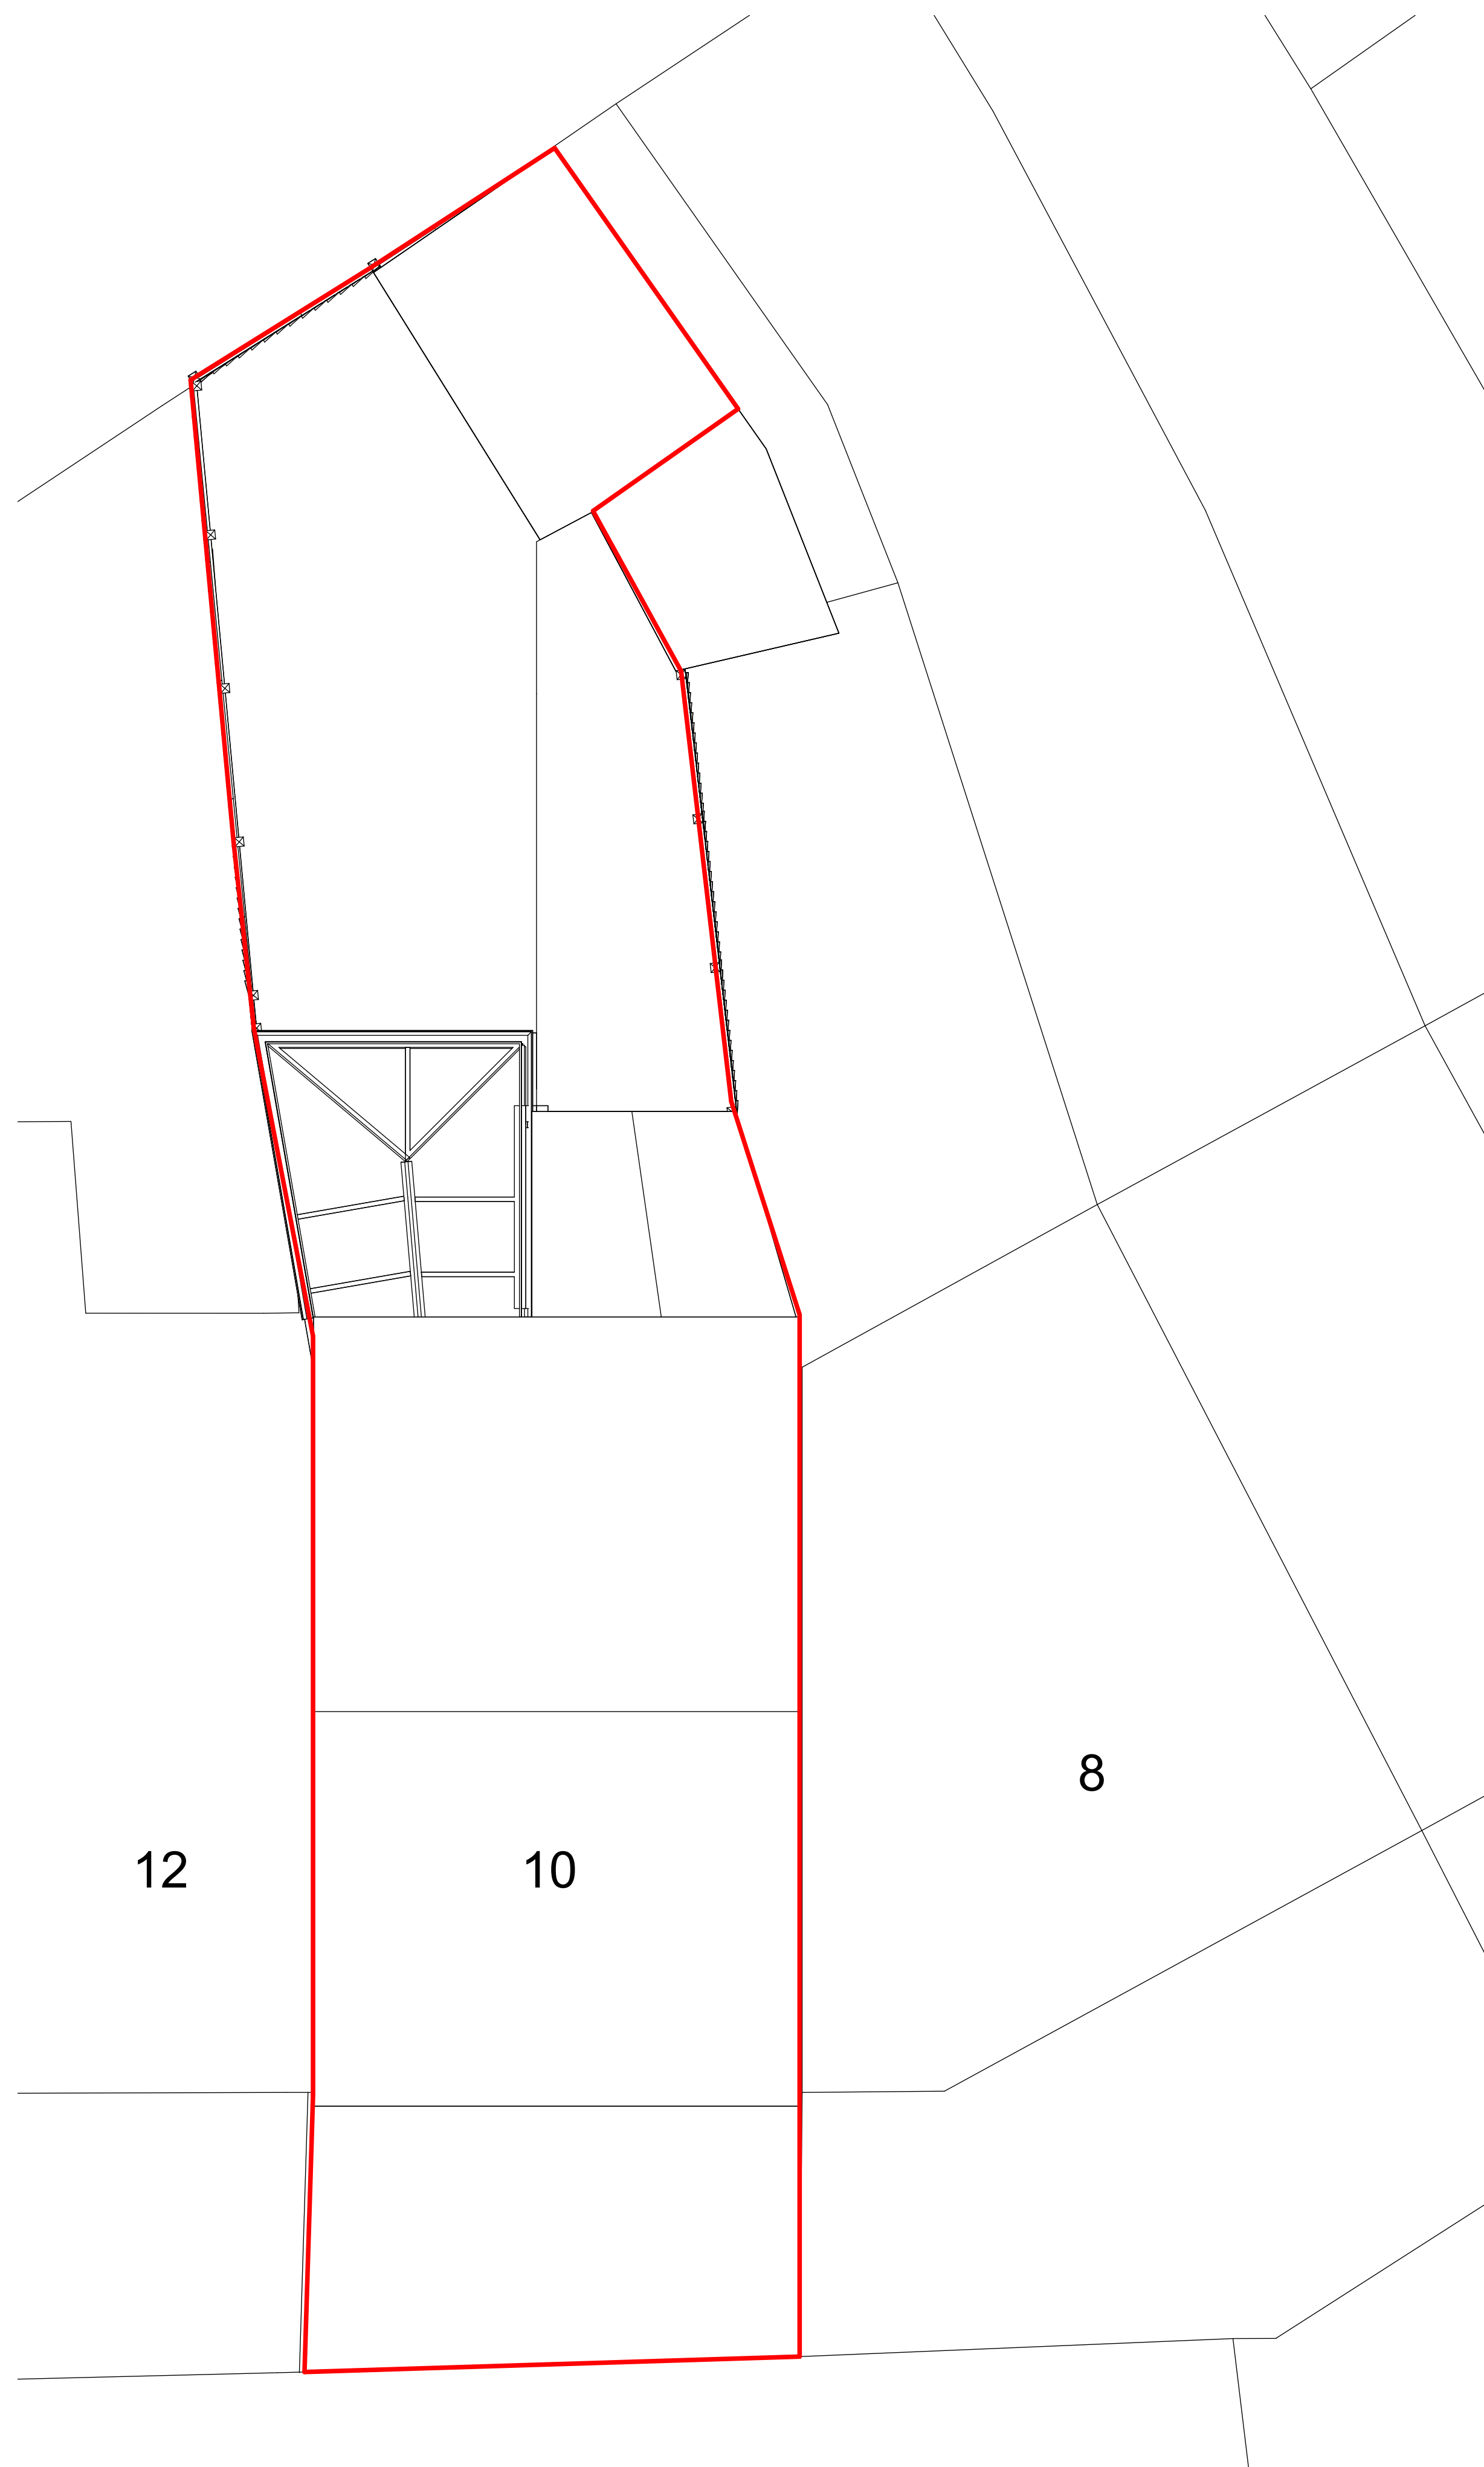

EXISTING SITE PLAN.

2

1 : 50

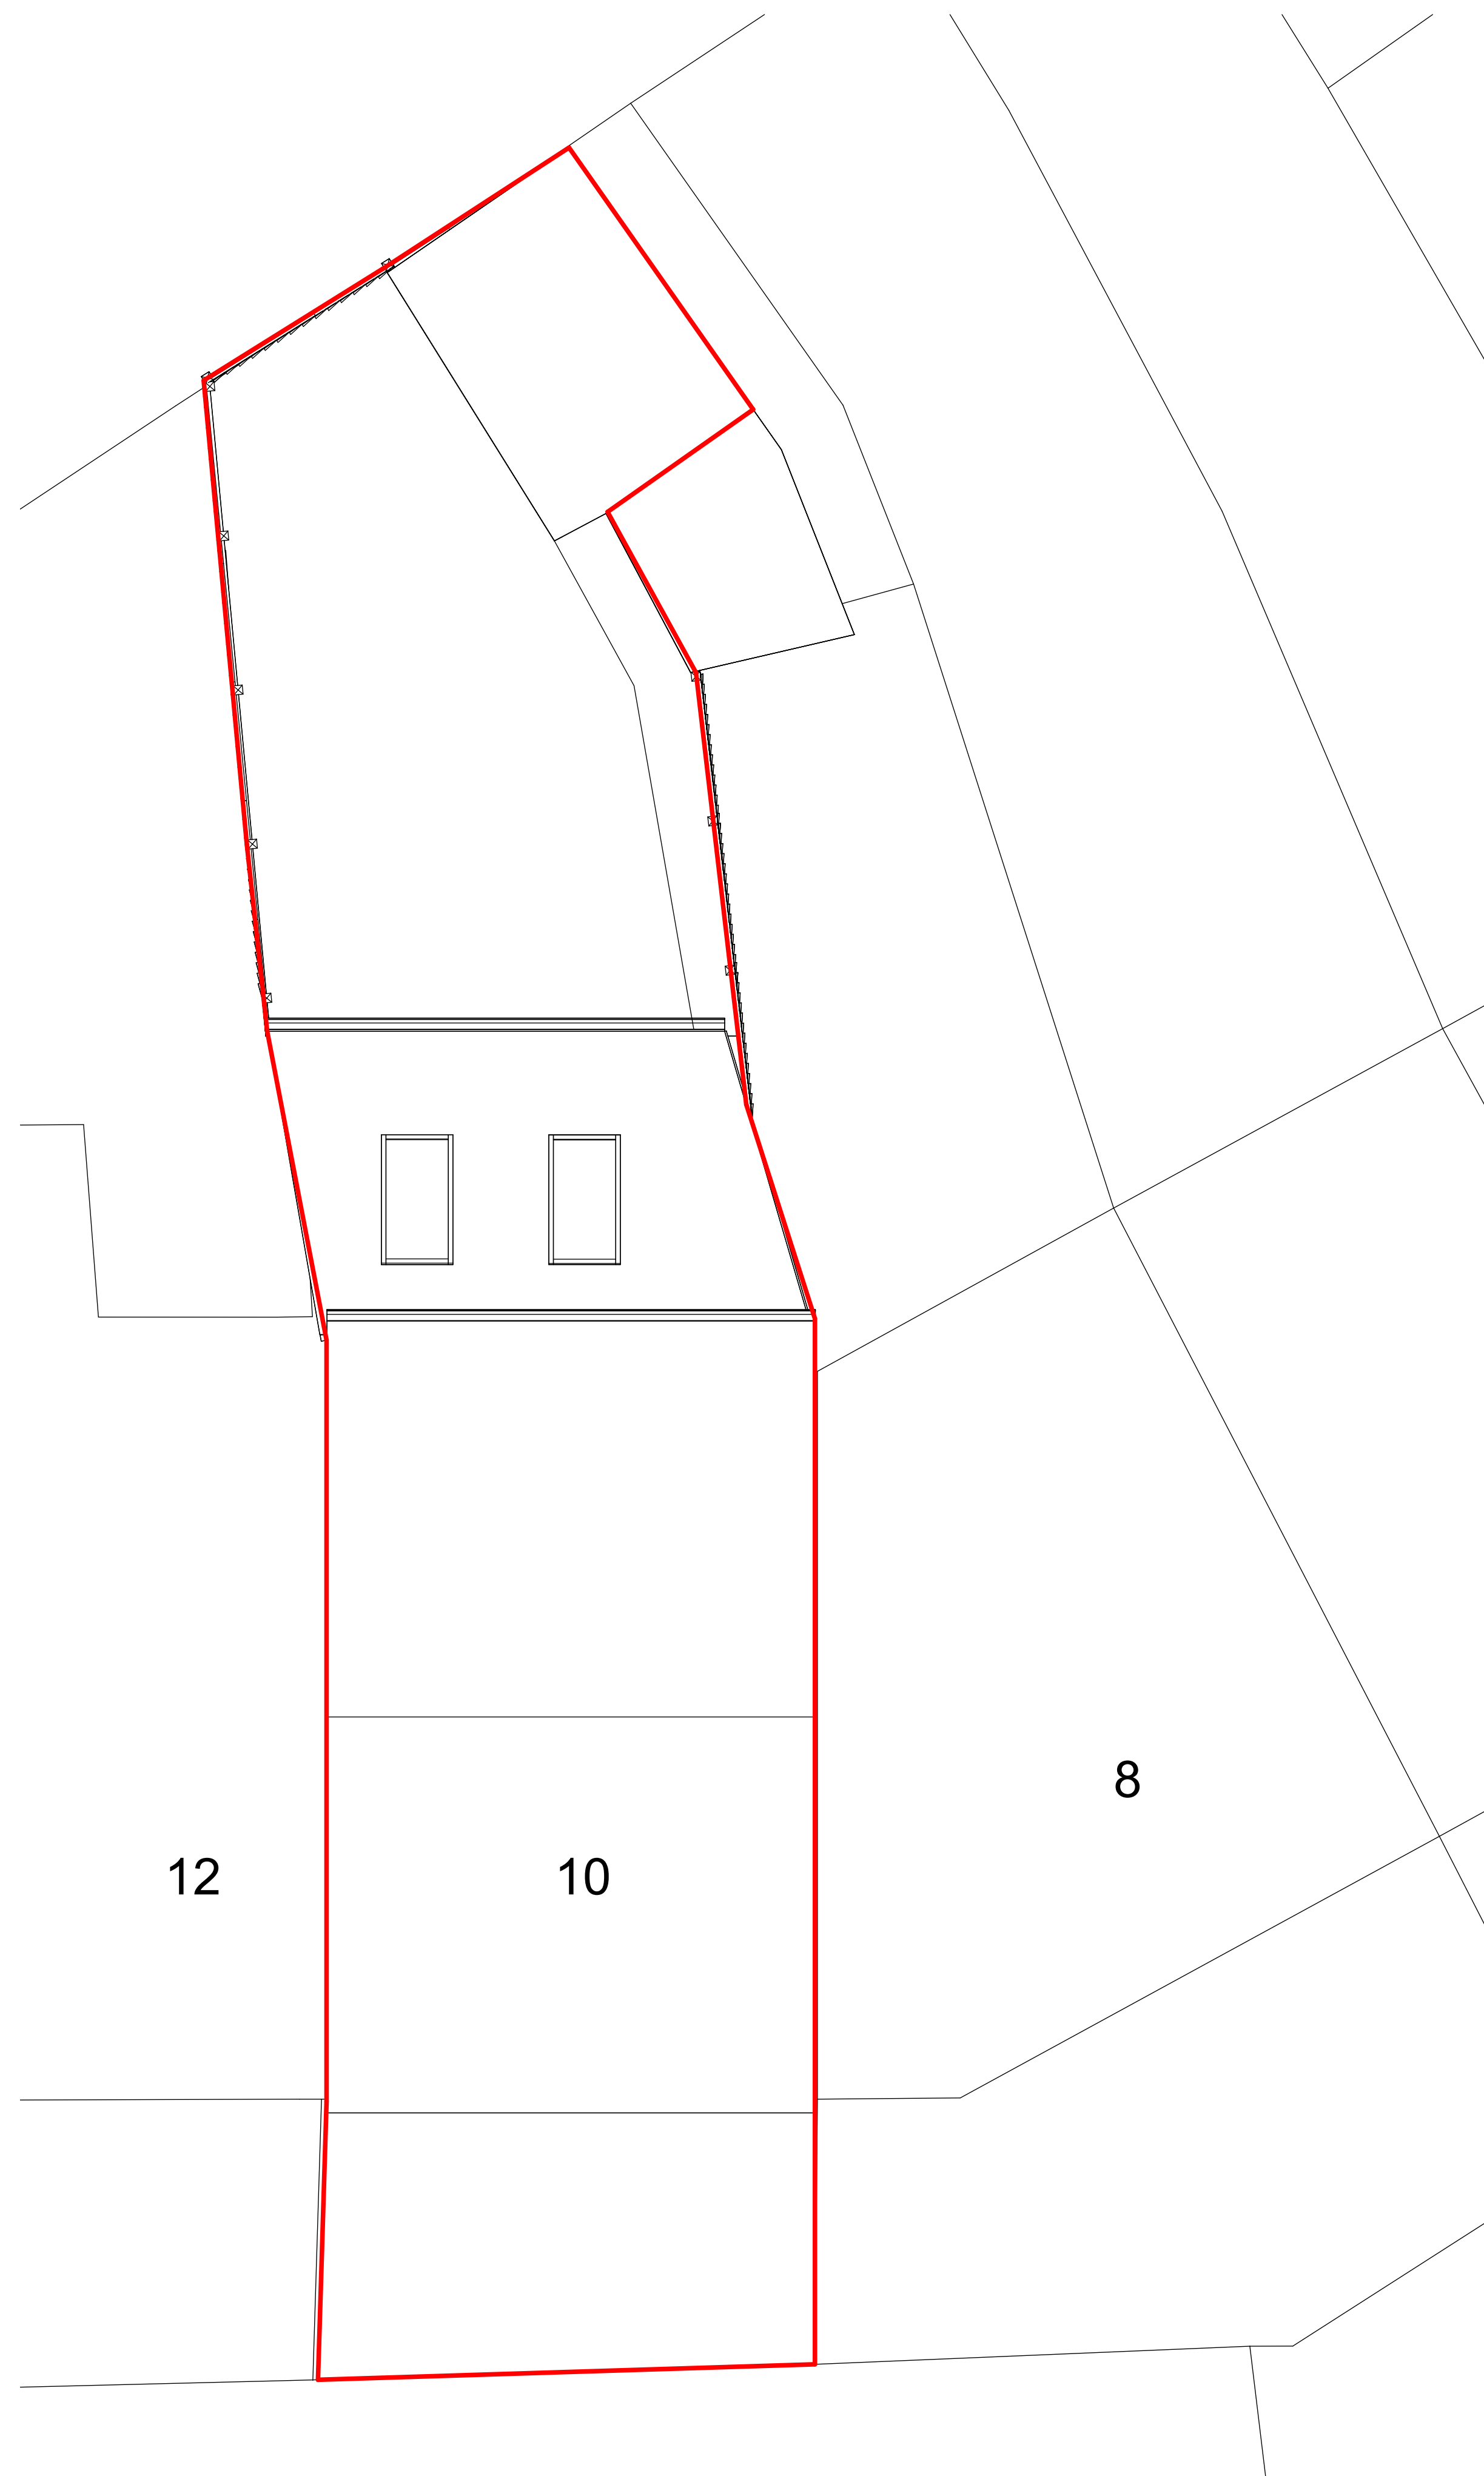

PROPOSED SITE PLAN

1

1 : 50