


IMPORTANT NOTES

ALL WORK TO BE CARRIED OUT IN ACCORDANCE WITH THE BUILDING REGULATION, ALL RELEVANT BRITISH STANDARD SPECIFICATION, CODES OF PRACTICE, LOCAL AUTHORITY BYLAWS AND IN COMPLIANCE WITH THE LOCAL AUTHORITY APPROVALS. CONTRACTORS MUST CHECK ALL DIMENSIONS ON SITE BEFORE COMMENCING ANY WORK OR MAKING ANY SHOP DRAWINGS. WHERE WRITTEN DIMENSIONS ARE PROVIDED THESE SHOULD BE TAKEN IN PREFERENCE TO SCALED OFF MEASUREMENTS BUT THEY MUST BE STILL CHECKED ON SITE BY REFERENCE TO THE AGENT.


THE PARTY WALL ACT CAN APPLY TO CERTAIN KINDS OF DEVELOPMENT WHERE YOU ARE BUILDING EXTENSIONS OR ALTERING BUILDINGS CLOSE TO YOUR NEIGHBOUR'S PROPERTY. PLEASE NOTE THAT IN CERTAIN SITUATIONS YOU WILL NEED TO ENGAGE A PARTY WALL SURVEYOR. FOR FURTHER INFORMATION AS TO WHETHER THE PARTY WALL ACT WOULD APPLY TO THE WORKS DESCRIBED ON THESE PLANS YOU CAN VISIT THE OFFICE OF THE DEPUTY PRIME MINISTER WEBSITE AT: WWW.DOPM.GOV.UK. PLEASE NOTE THAT THIS LEGISLATION IS NOT ENFORCED BY THE LOCAL AUTHORITY AND/OR THE BUILDING INSPECTOR AND UNLESS SEPARATELY INSTRUCTED, WE DO NOT GET INVOLVED WITH PARTY WALL MATTERS.

IF THE PROPOSED WORKS ARE TO BE CARRIED OUT BY MORE THAN ONE CONTRACTOR THEN THE CONSTRUCTION (DESIGN AND MANAGEMENT) REGULATIONS WILL APPLY. FOR FURTHER INFORMATION PLEASE SPEAK TO THE AGENT OR LOOK ON www.hse.gov.uk.


WHILE EVERY EFFORT HAS BEEN MADE TO ENSURE ACCURATE MEASUREMENTS DUE TO THE NATURE OF THE SUBJECTS IT IS NOT POSSIBLE TO GUARANTEE ALL MEASUREMENTS ARE TO BE 100% ACCURATE. BY ACCEPTING THESE WORKS, CONTRACTORS AGREE TO BE SOLELY RESPONSIBLE FOR ANY DISCREPANCIES.

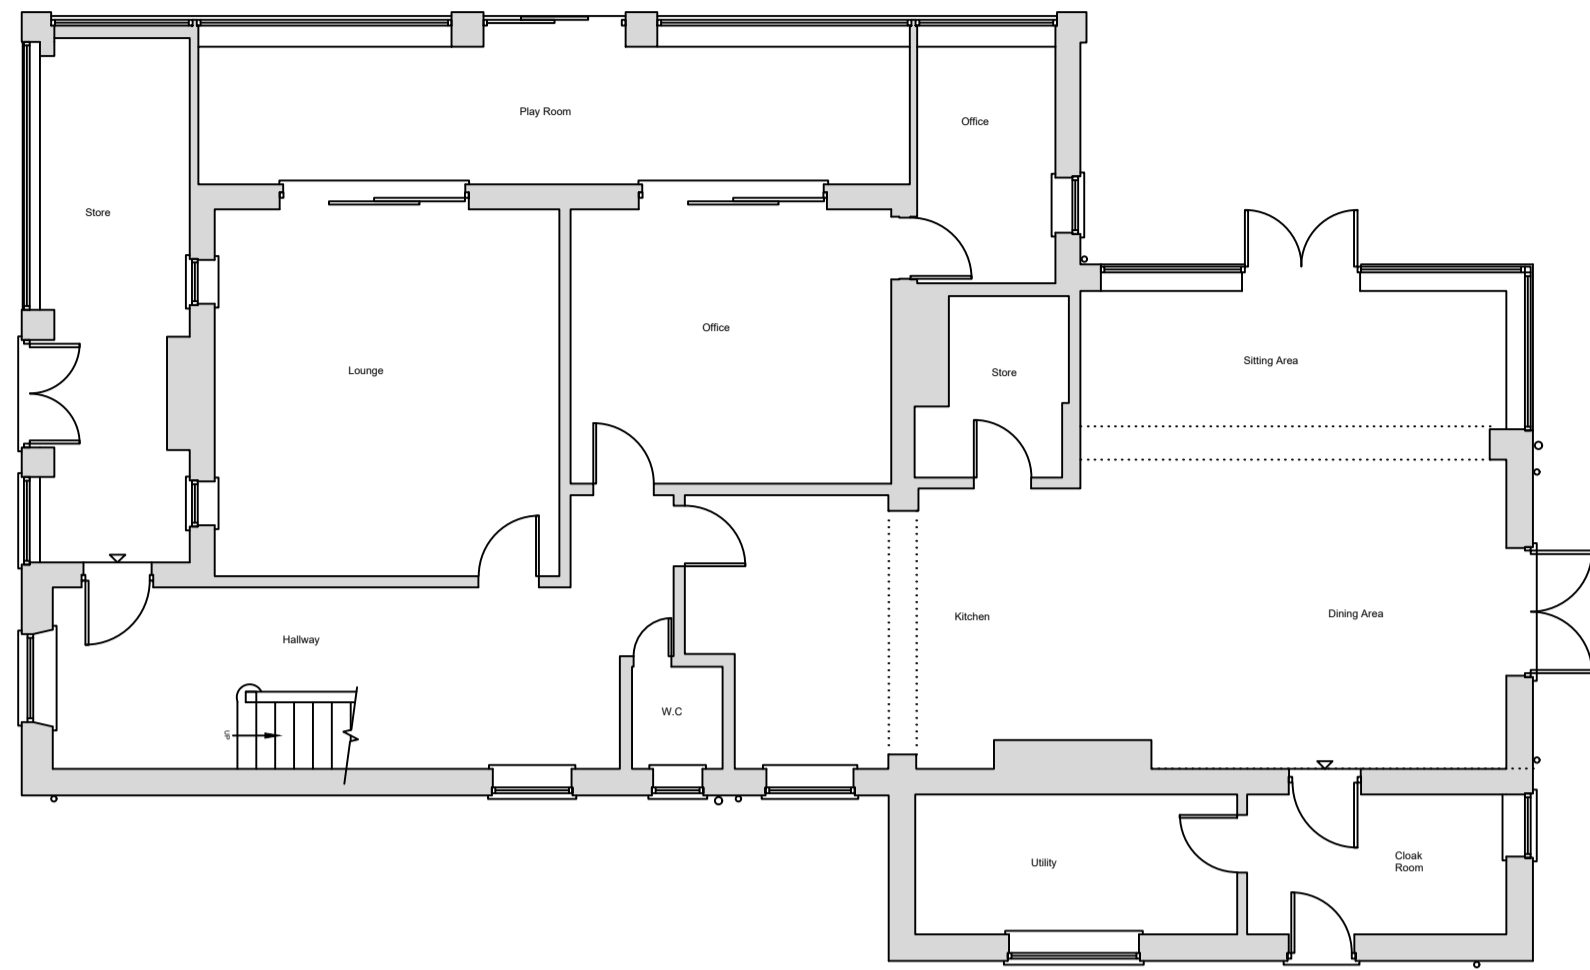


Existing Ground Floor Plan
Scale (1:100)

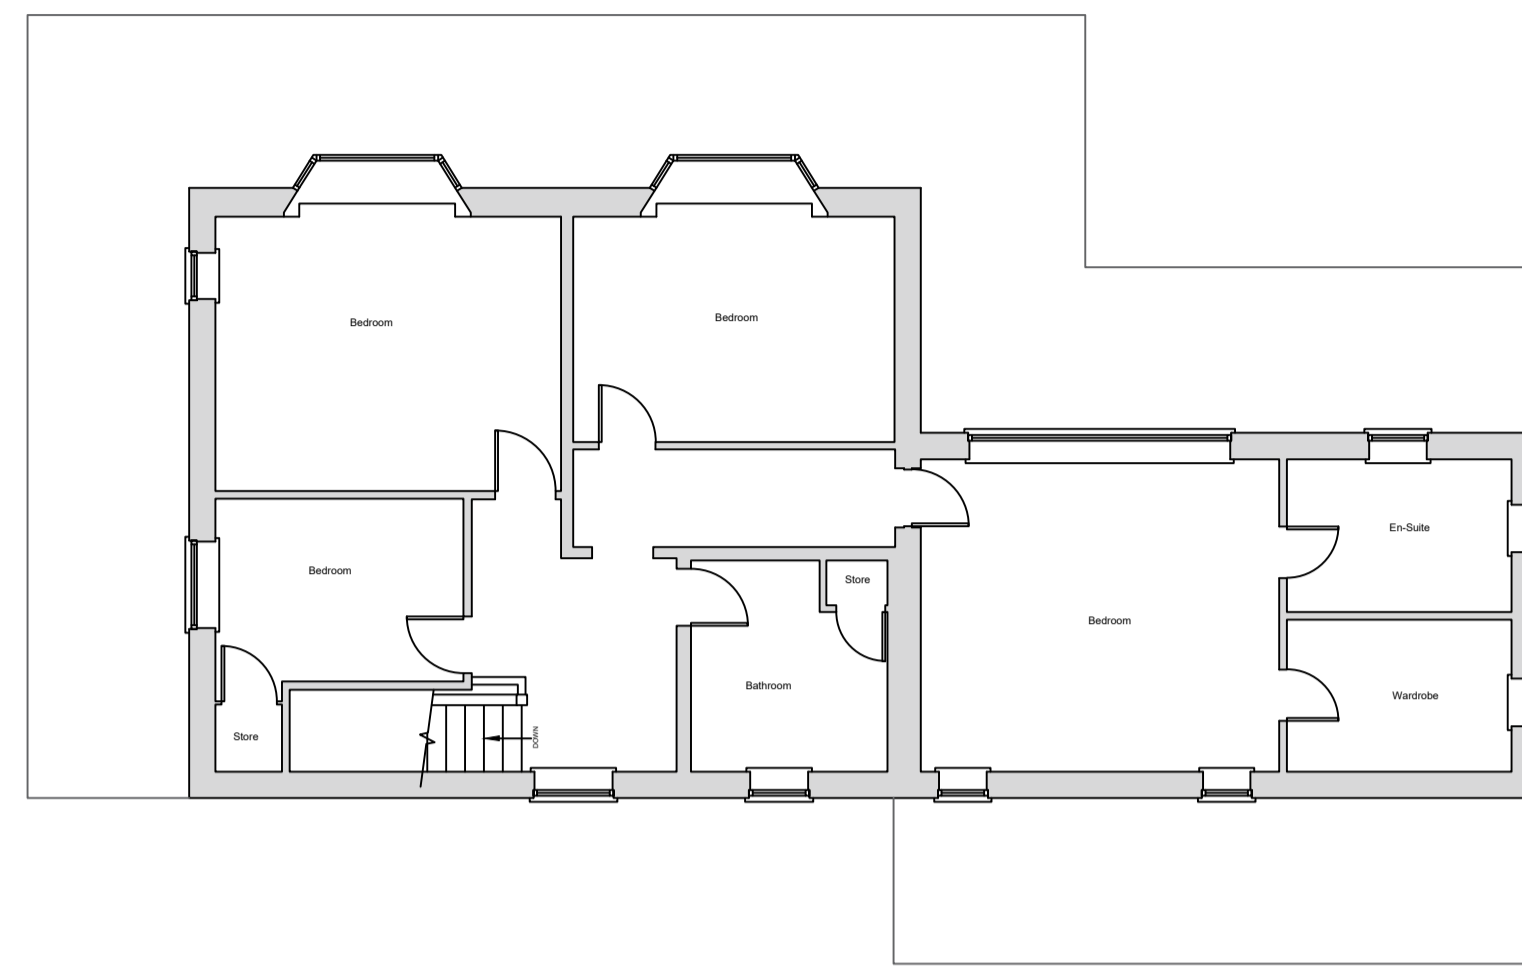

Existing First Floor Plan
Scale (1:100)

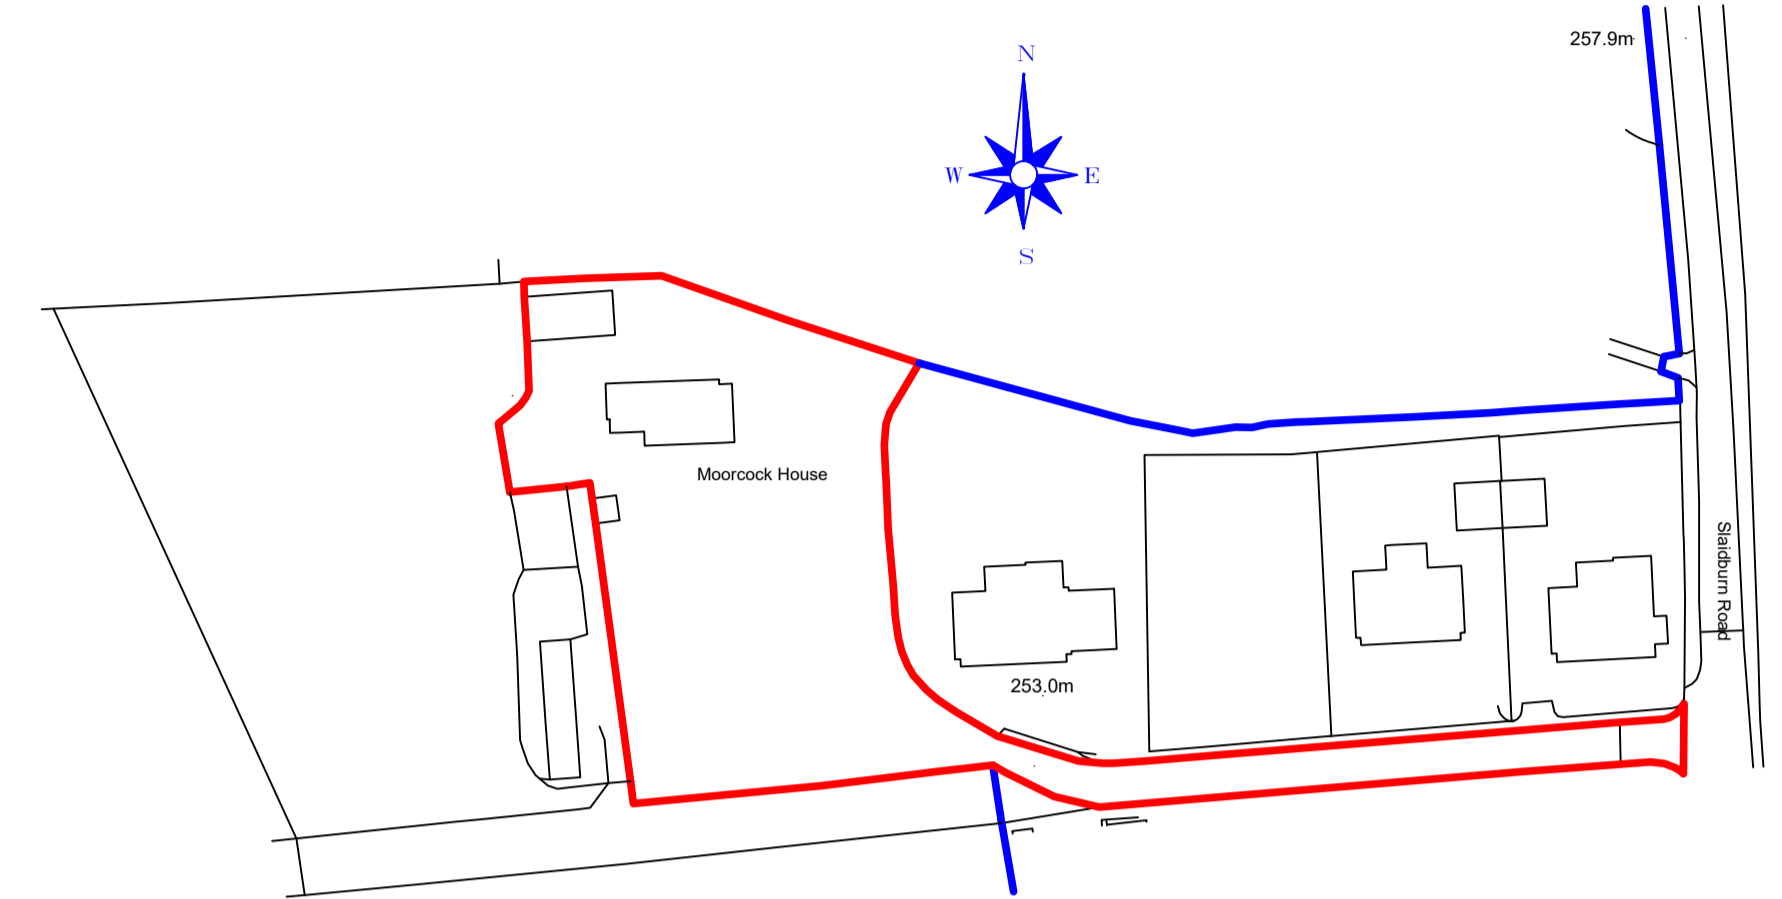


Location Plan
Scale (1:1250)
©Crown Copyright and database rights 2024 OS Licence no. 100041041

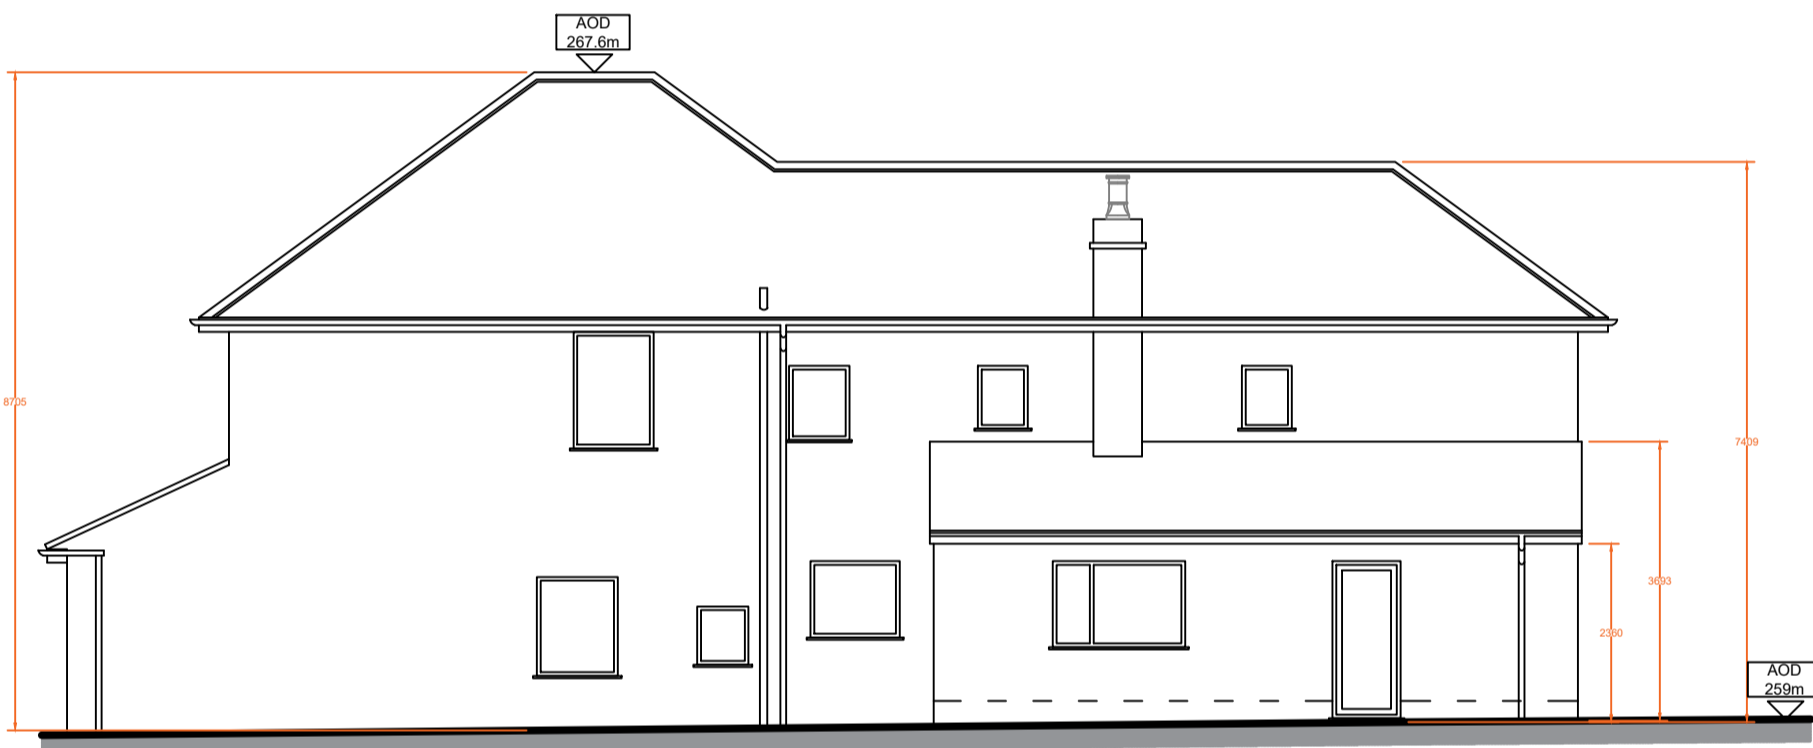

Existing North Elevation
Scale (1:100)



Existing South Elevation
Scale (1:100)

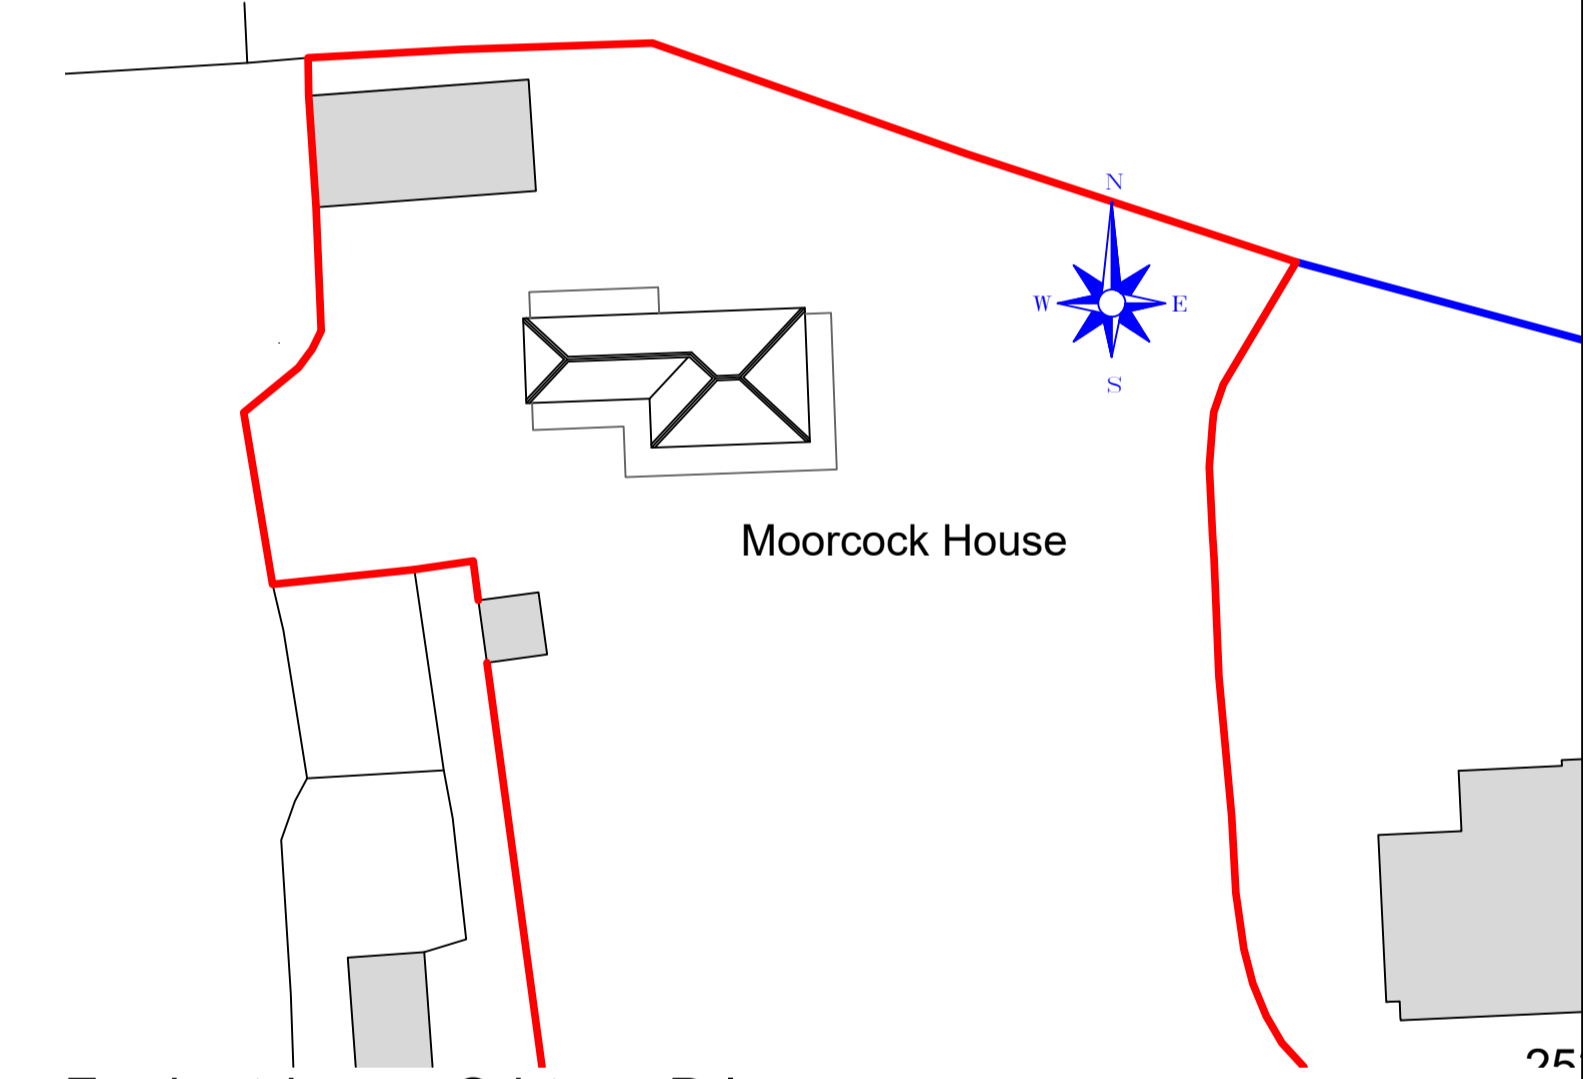


Existing Site Plan
Scale (1:500)



Existing Side Elevation
Scale (1:100)



Existing Rear Elevation
Scale (1:100)

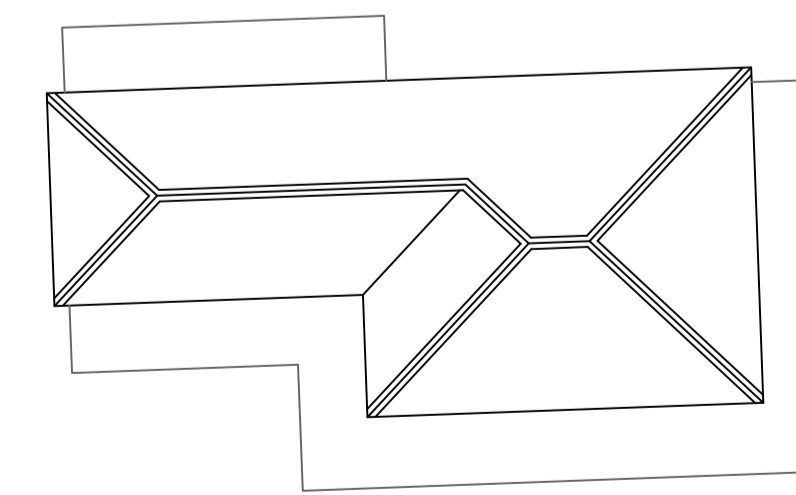

Existing Roof Plan
Scale (1:200)



Revision	Date
B. ACD noted on elevation	04/04/25
A. Red edge amended on location plan	31/03/25
83 Blackburn Road, Rishton, BB1 4ER Mob: 07738162396 Email: james@holdenlancs.com Web: www.holdenlancs.com	
Drawing Title: Proposed Loft Conversion and New Garage	
Site Location: Moorcock House, Slaidburn Road, Waddington, BB7 3AA	
Drawing Status: Existing Plan	
Date: 24/05/2024	Drawn by: JHolden
Scale: 1:50/1:100 @ A1	Sheet: 004
Client: Mr & Mrs Howarth	