




Proposed West Elevation

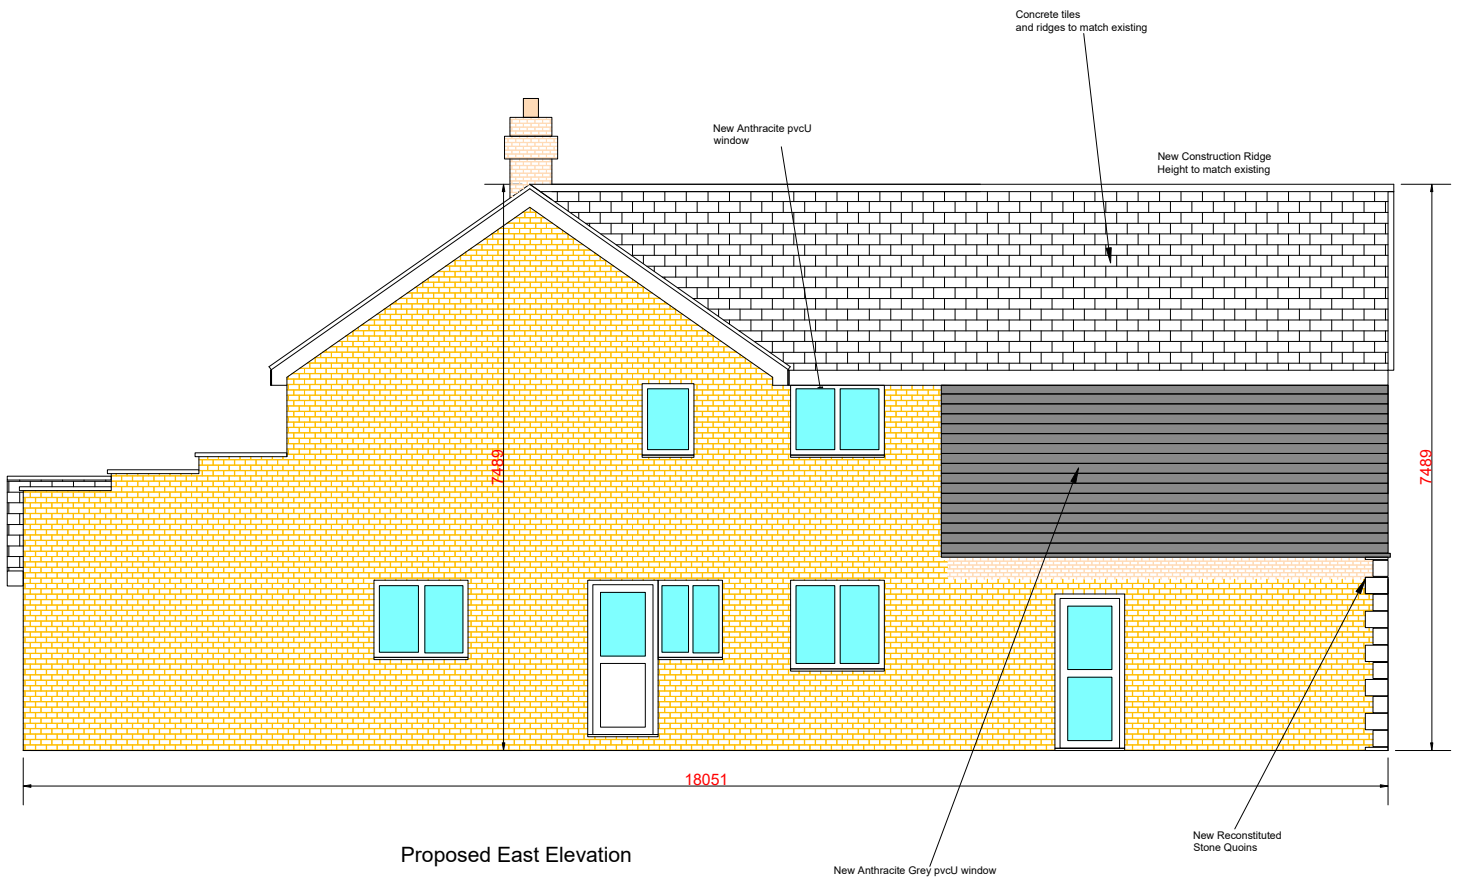

Proposed East Elevation

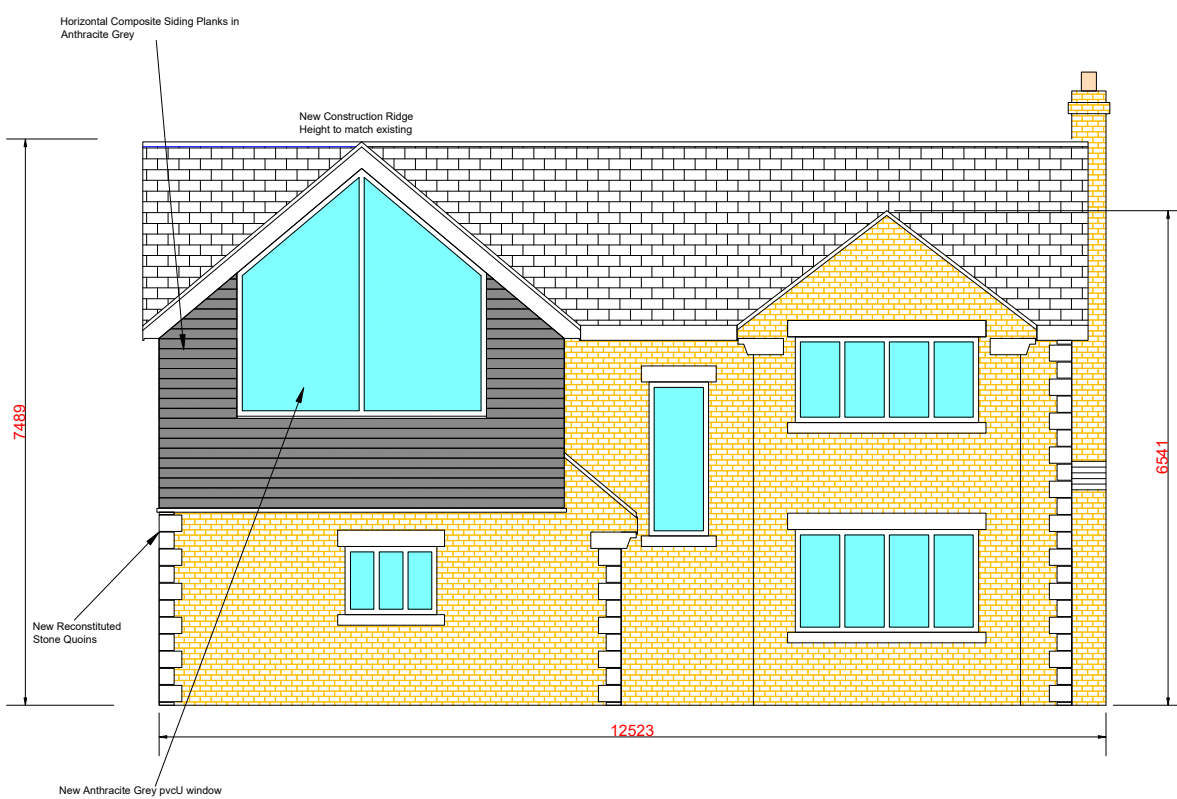

Proposed North Elevation

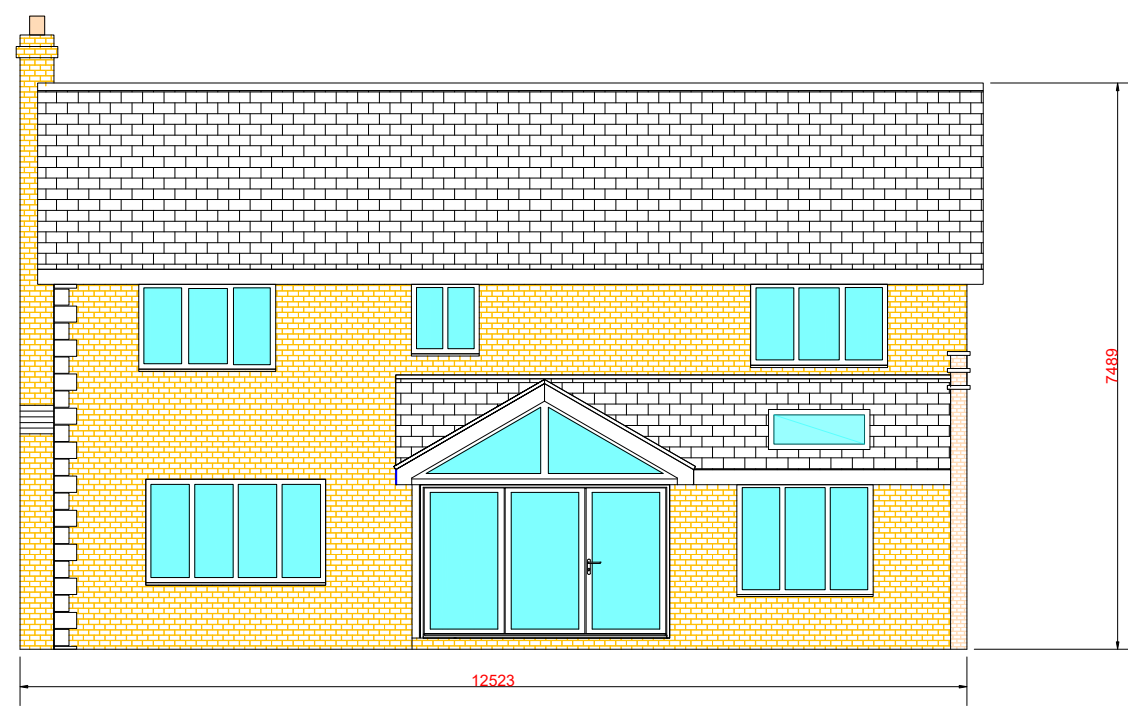

Proposed South Elevation

Revision A:
Added rooflight over existing Garden Room
30th March 2025

David Fisher Construction Consultant Chapels No.16 The Drive, Brockhall Village, Old Langho, Blackburn, BB6 8BJ Tel: 01254 245366 Mob: 07808 453002 email: davidafisher1962@gmail.com		
Project Title: Erection of New Bedroom above existing Garage at 14 The Drive Brockhall Village, Old Langho.		
Date: 30th March 2025	Drawn By: David Fisher	Scale: A3 @ 1:100
Drawing Title: Proposed Elevations		
Drawing No. 0112 - 04 GA		Revision Ref A