



North West Elevation
(front from York Street)
1:100 Scale





North West Elevation
(from alleyway)
1:100 Scale




South West Elevation
(from alleyway)
1:100 Scale



South East Elevation
(Rear)
1:100 Scale

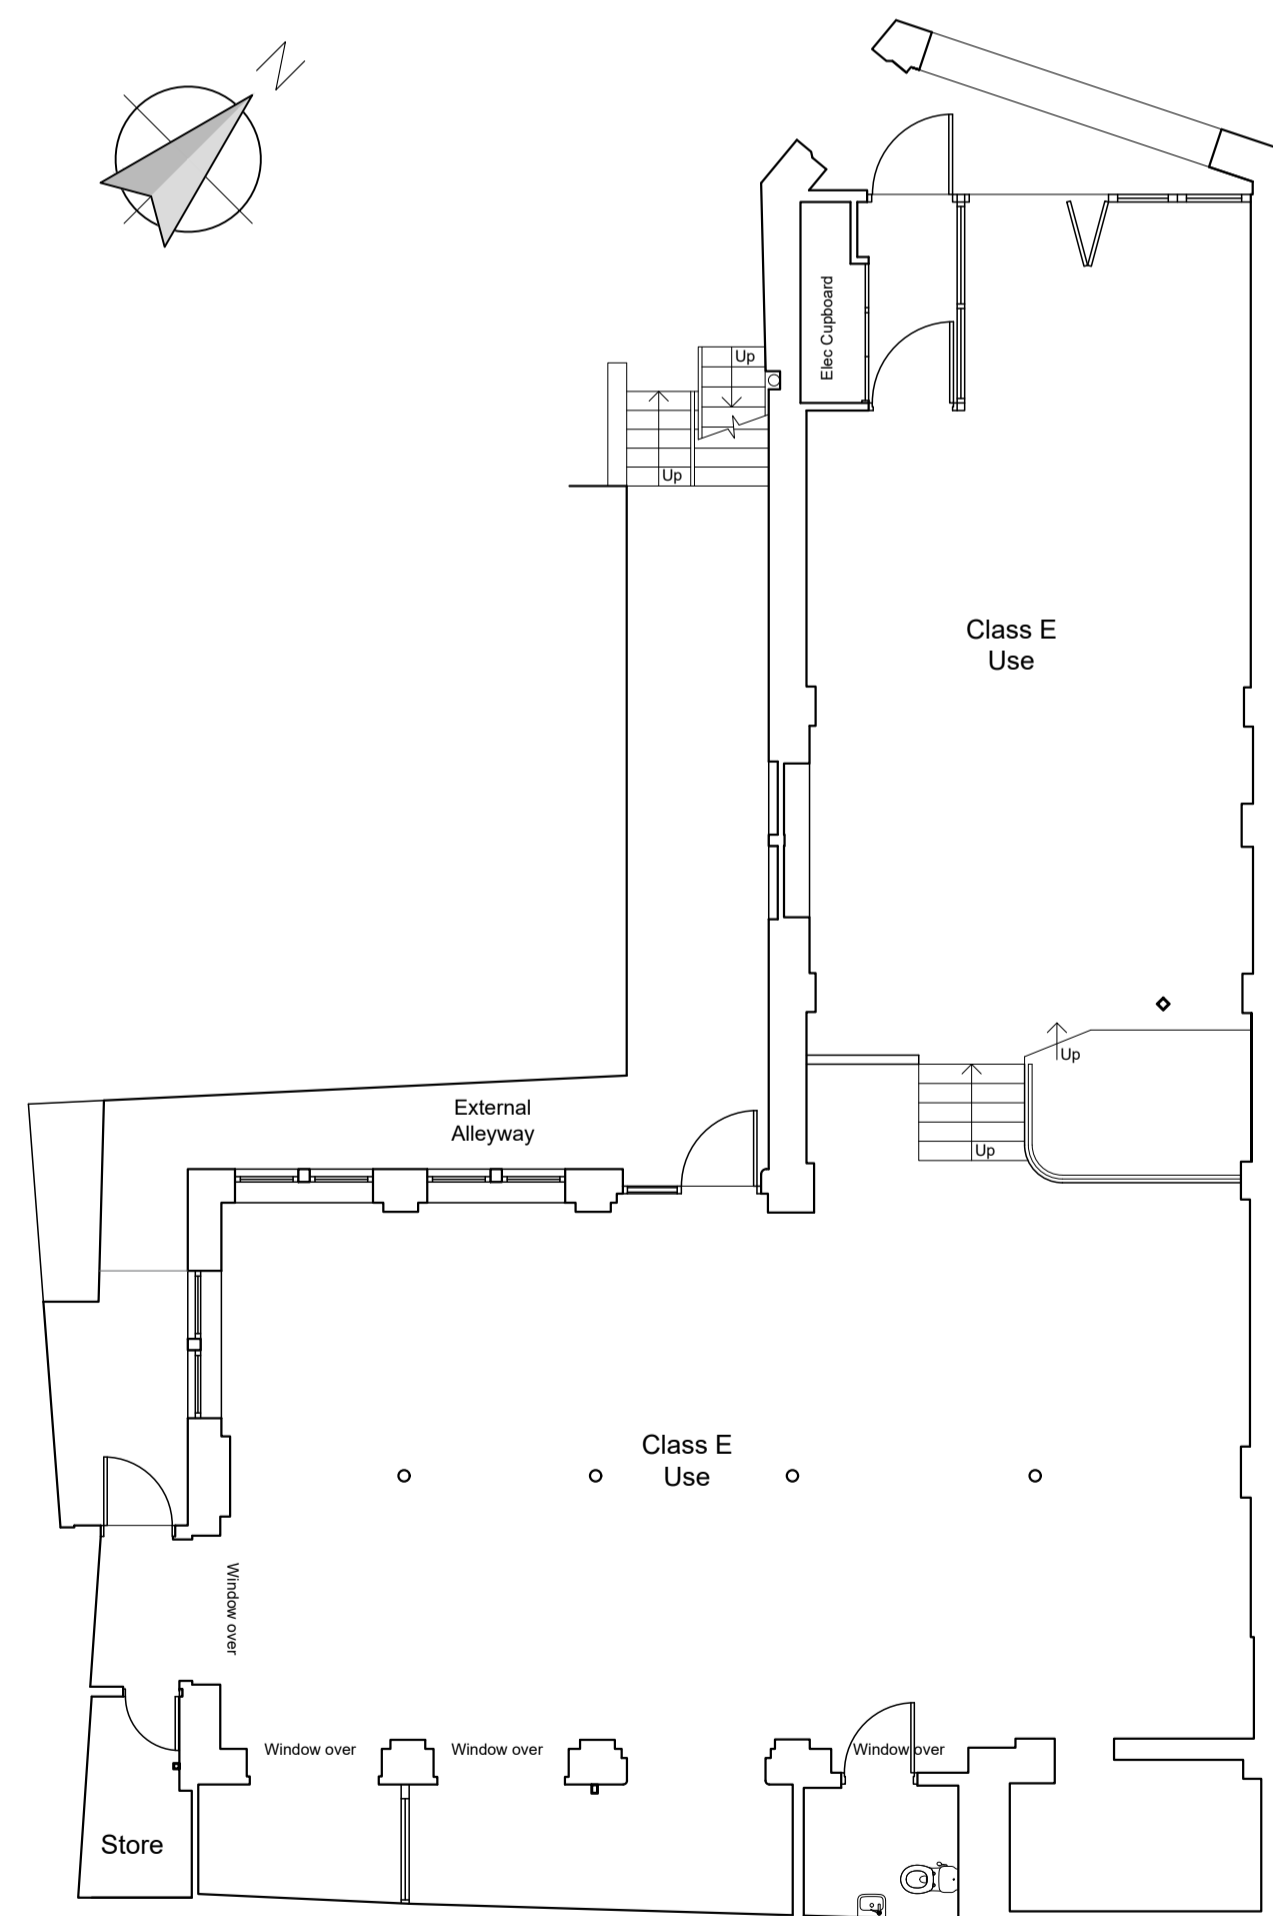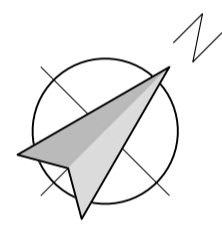

Ground Floor Plan
1:100 Scale

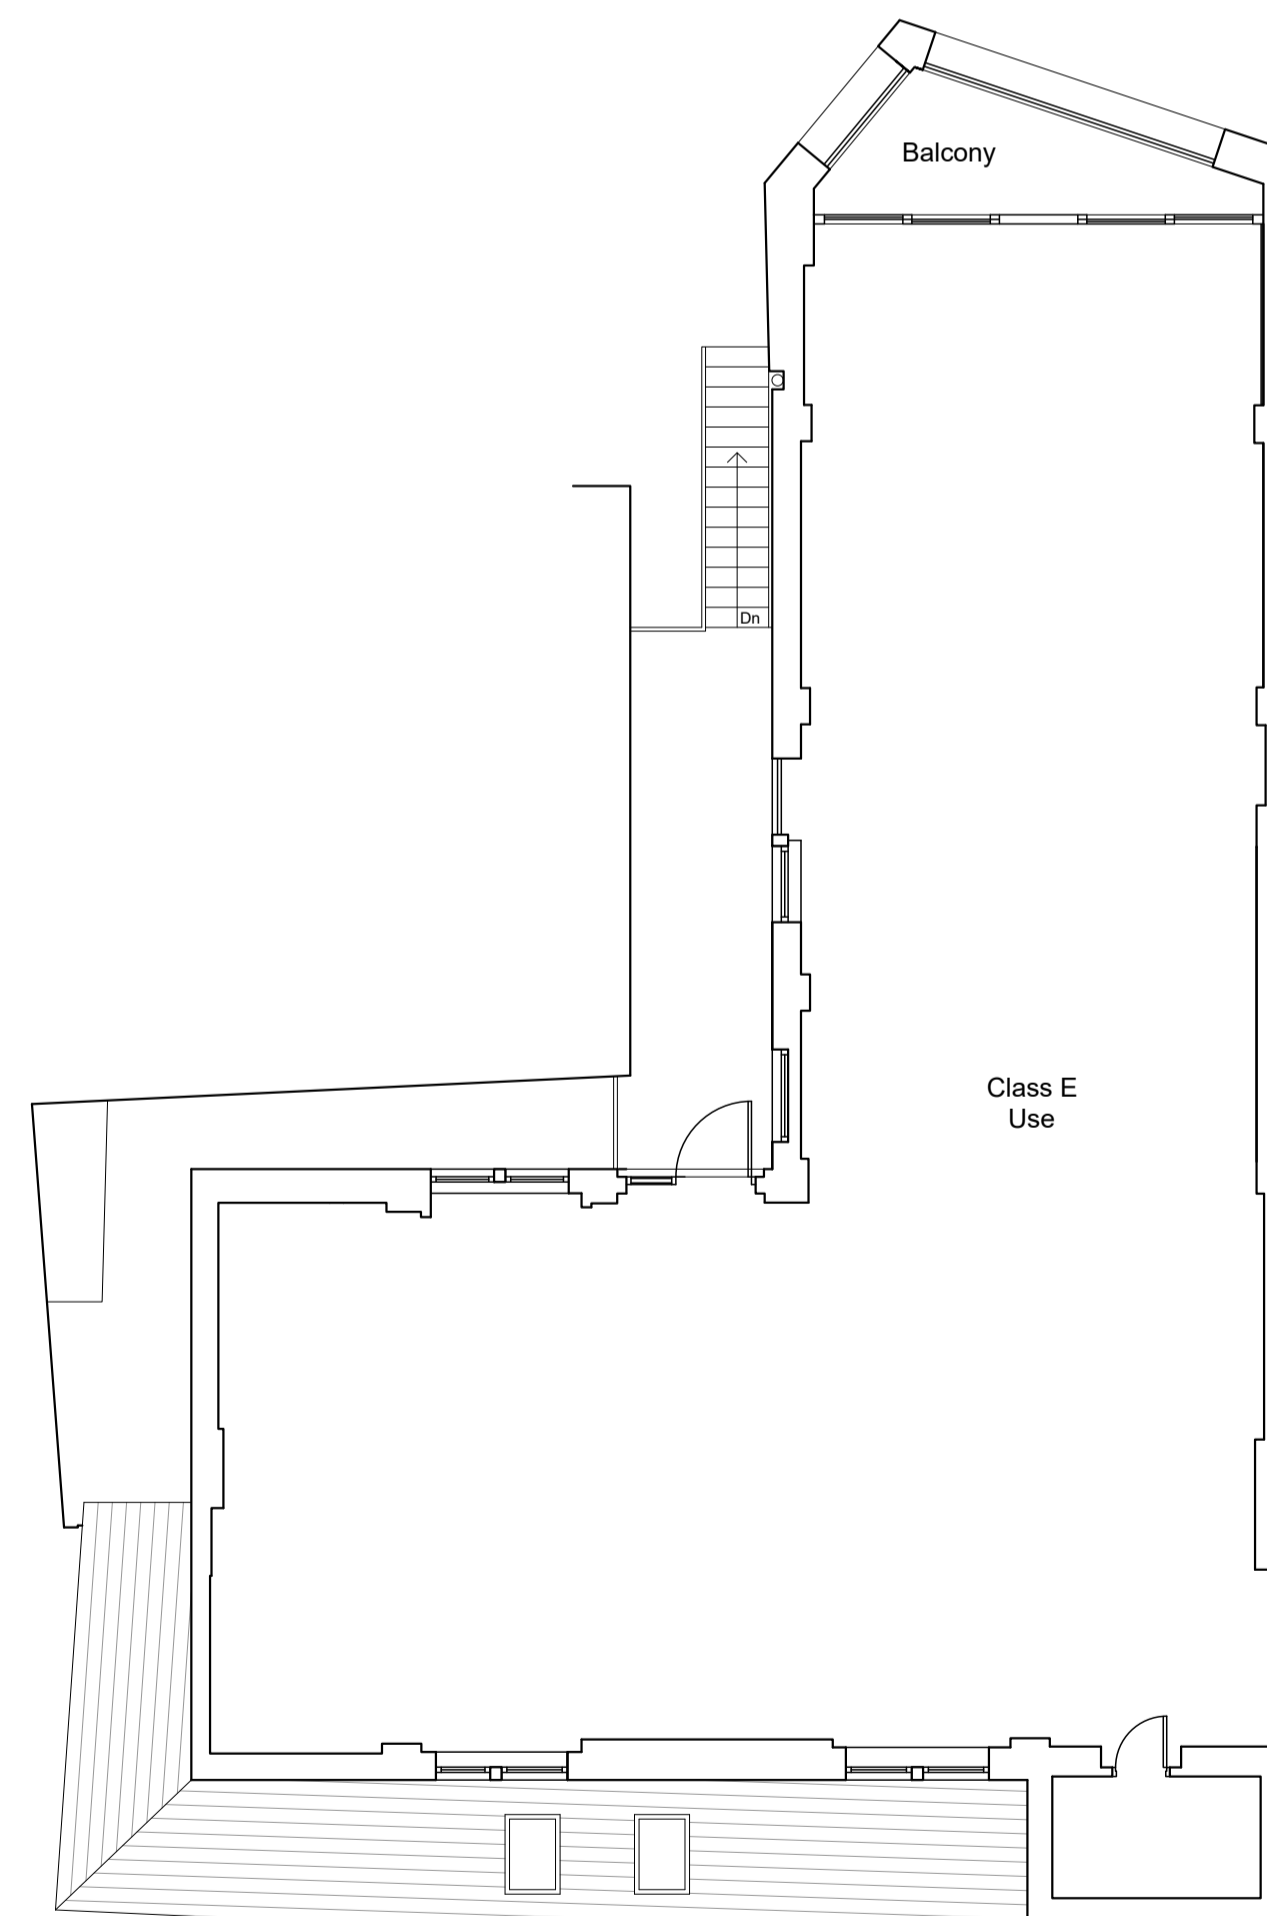

First Floor Plan
1:100 Scale

REVISIONS:

Rev C - Further updates for Planning. - 25.02.2025 - RS

Rev B - Updated for Planning. - 25.02.2025 - RS

Rev A - Updated for Planning. - 30.01.2025 - RS

Client
Carlton Mill Ltd.

Job Title
Proposed conversion of first floor to
3No. apartments at:
Ethos House
York Street
Clitheroe

Drawing Title		
Existing Plans and Elevations		
Scale	Date	Drawn
1:100 @ A1	Aug 2024	NE

spa
SUNDERLAND PEACOCK ARCHITECTS
SUNDERLAND PEACOCK & ASSOCIATES LTD.
HAZELMERE, PEARLCO ROAD, CLITHEROE
LANCASHIRE, BB7 2AG
T 01200 423178 F 01200 427328
E info@sunderlandpeacock.com
www.sunderlandpeacock.com

6006 - E03 C