

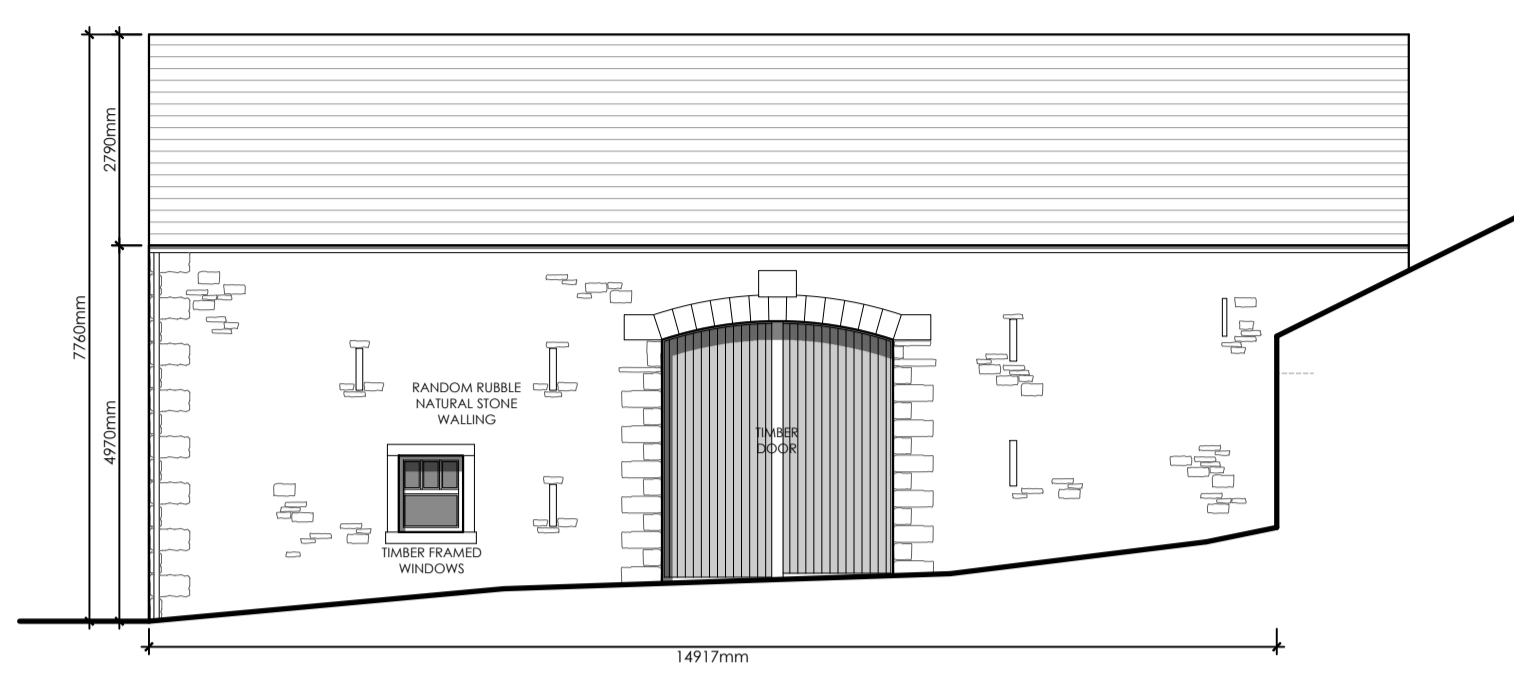



This drawing is to be read in conjunction with all relevant Architect, consultants' and specialist drawings and specifications. The Architect is to be notified of any discrepancies before proceeding. Do not scale from this drawing. All dimensions and levels are to be checked on site. This drawing is subject to copyright. All work carried out before Planning and Building Permission has been granted is at the contractor's risk.

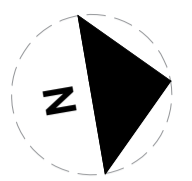


EXISTING FRONT (EAST) ELEVATION
Scale 1:100

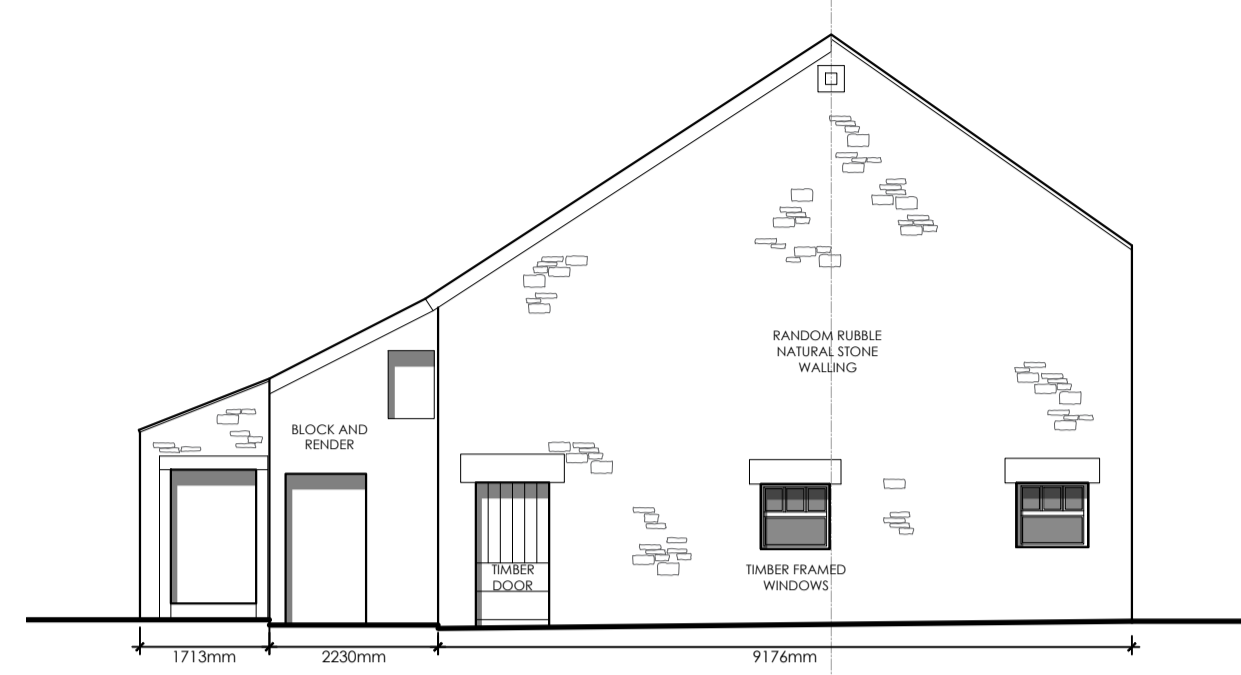


EXISTING SIDE (SOUTH) ELEVATION
Scale 1:100

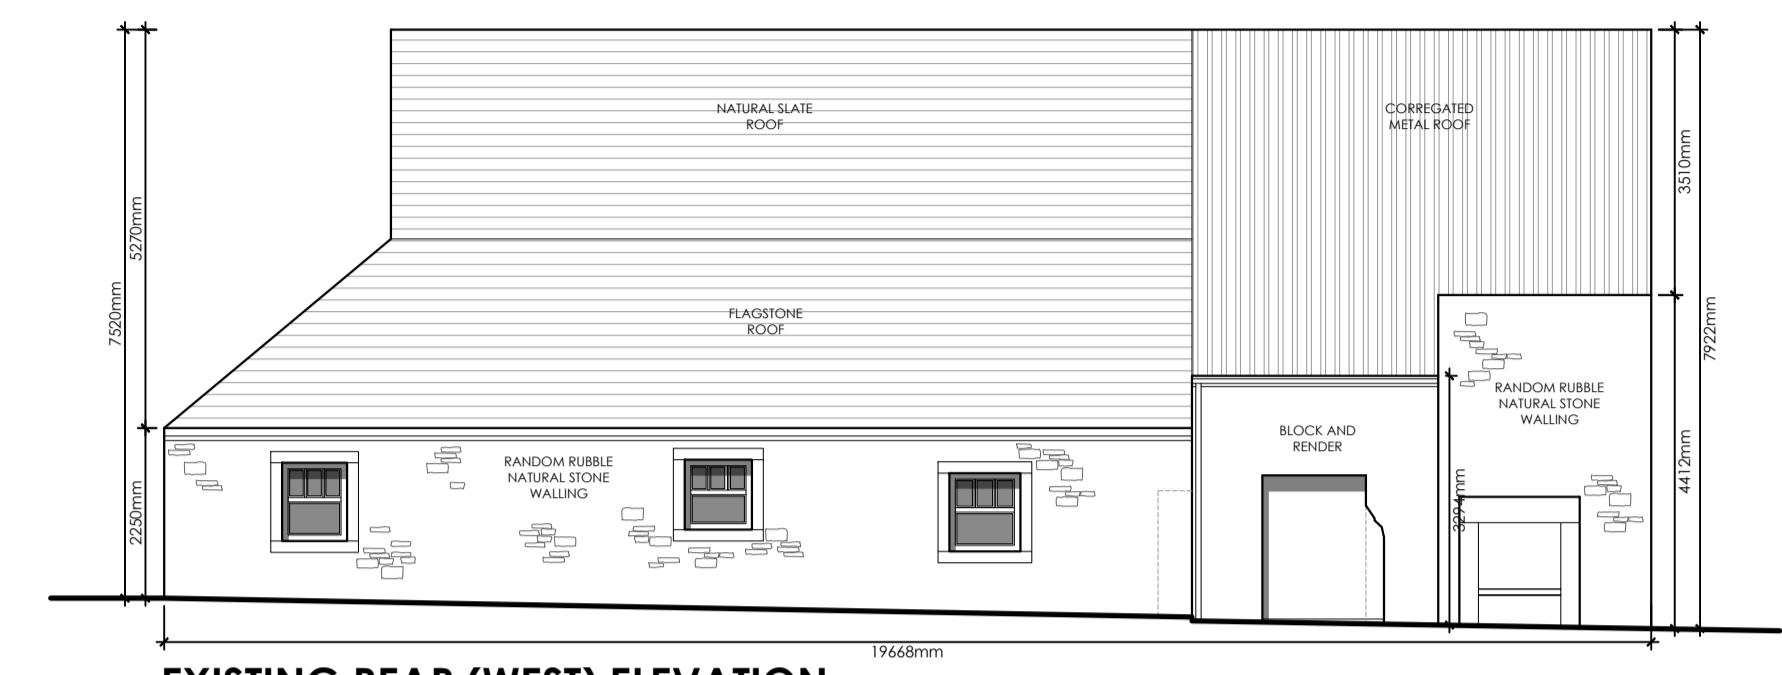

EXISTING REAR (WEST) ELEVATION
Scale 1:100

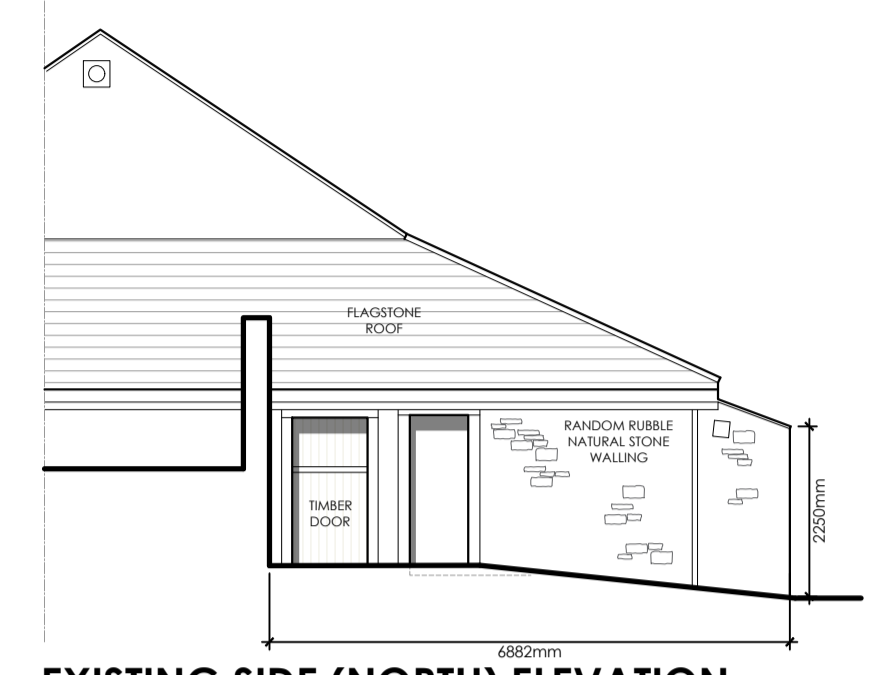

EXISTING SIDE (NORTH) ELEVATION
Scale 1:100

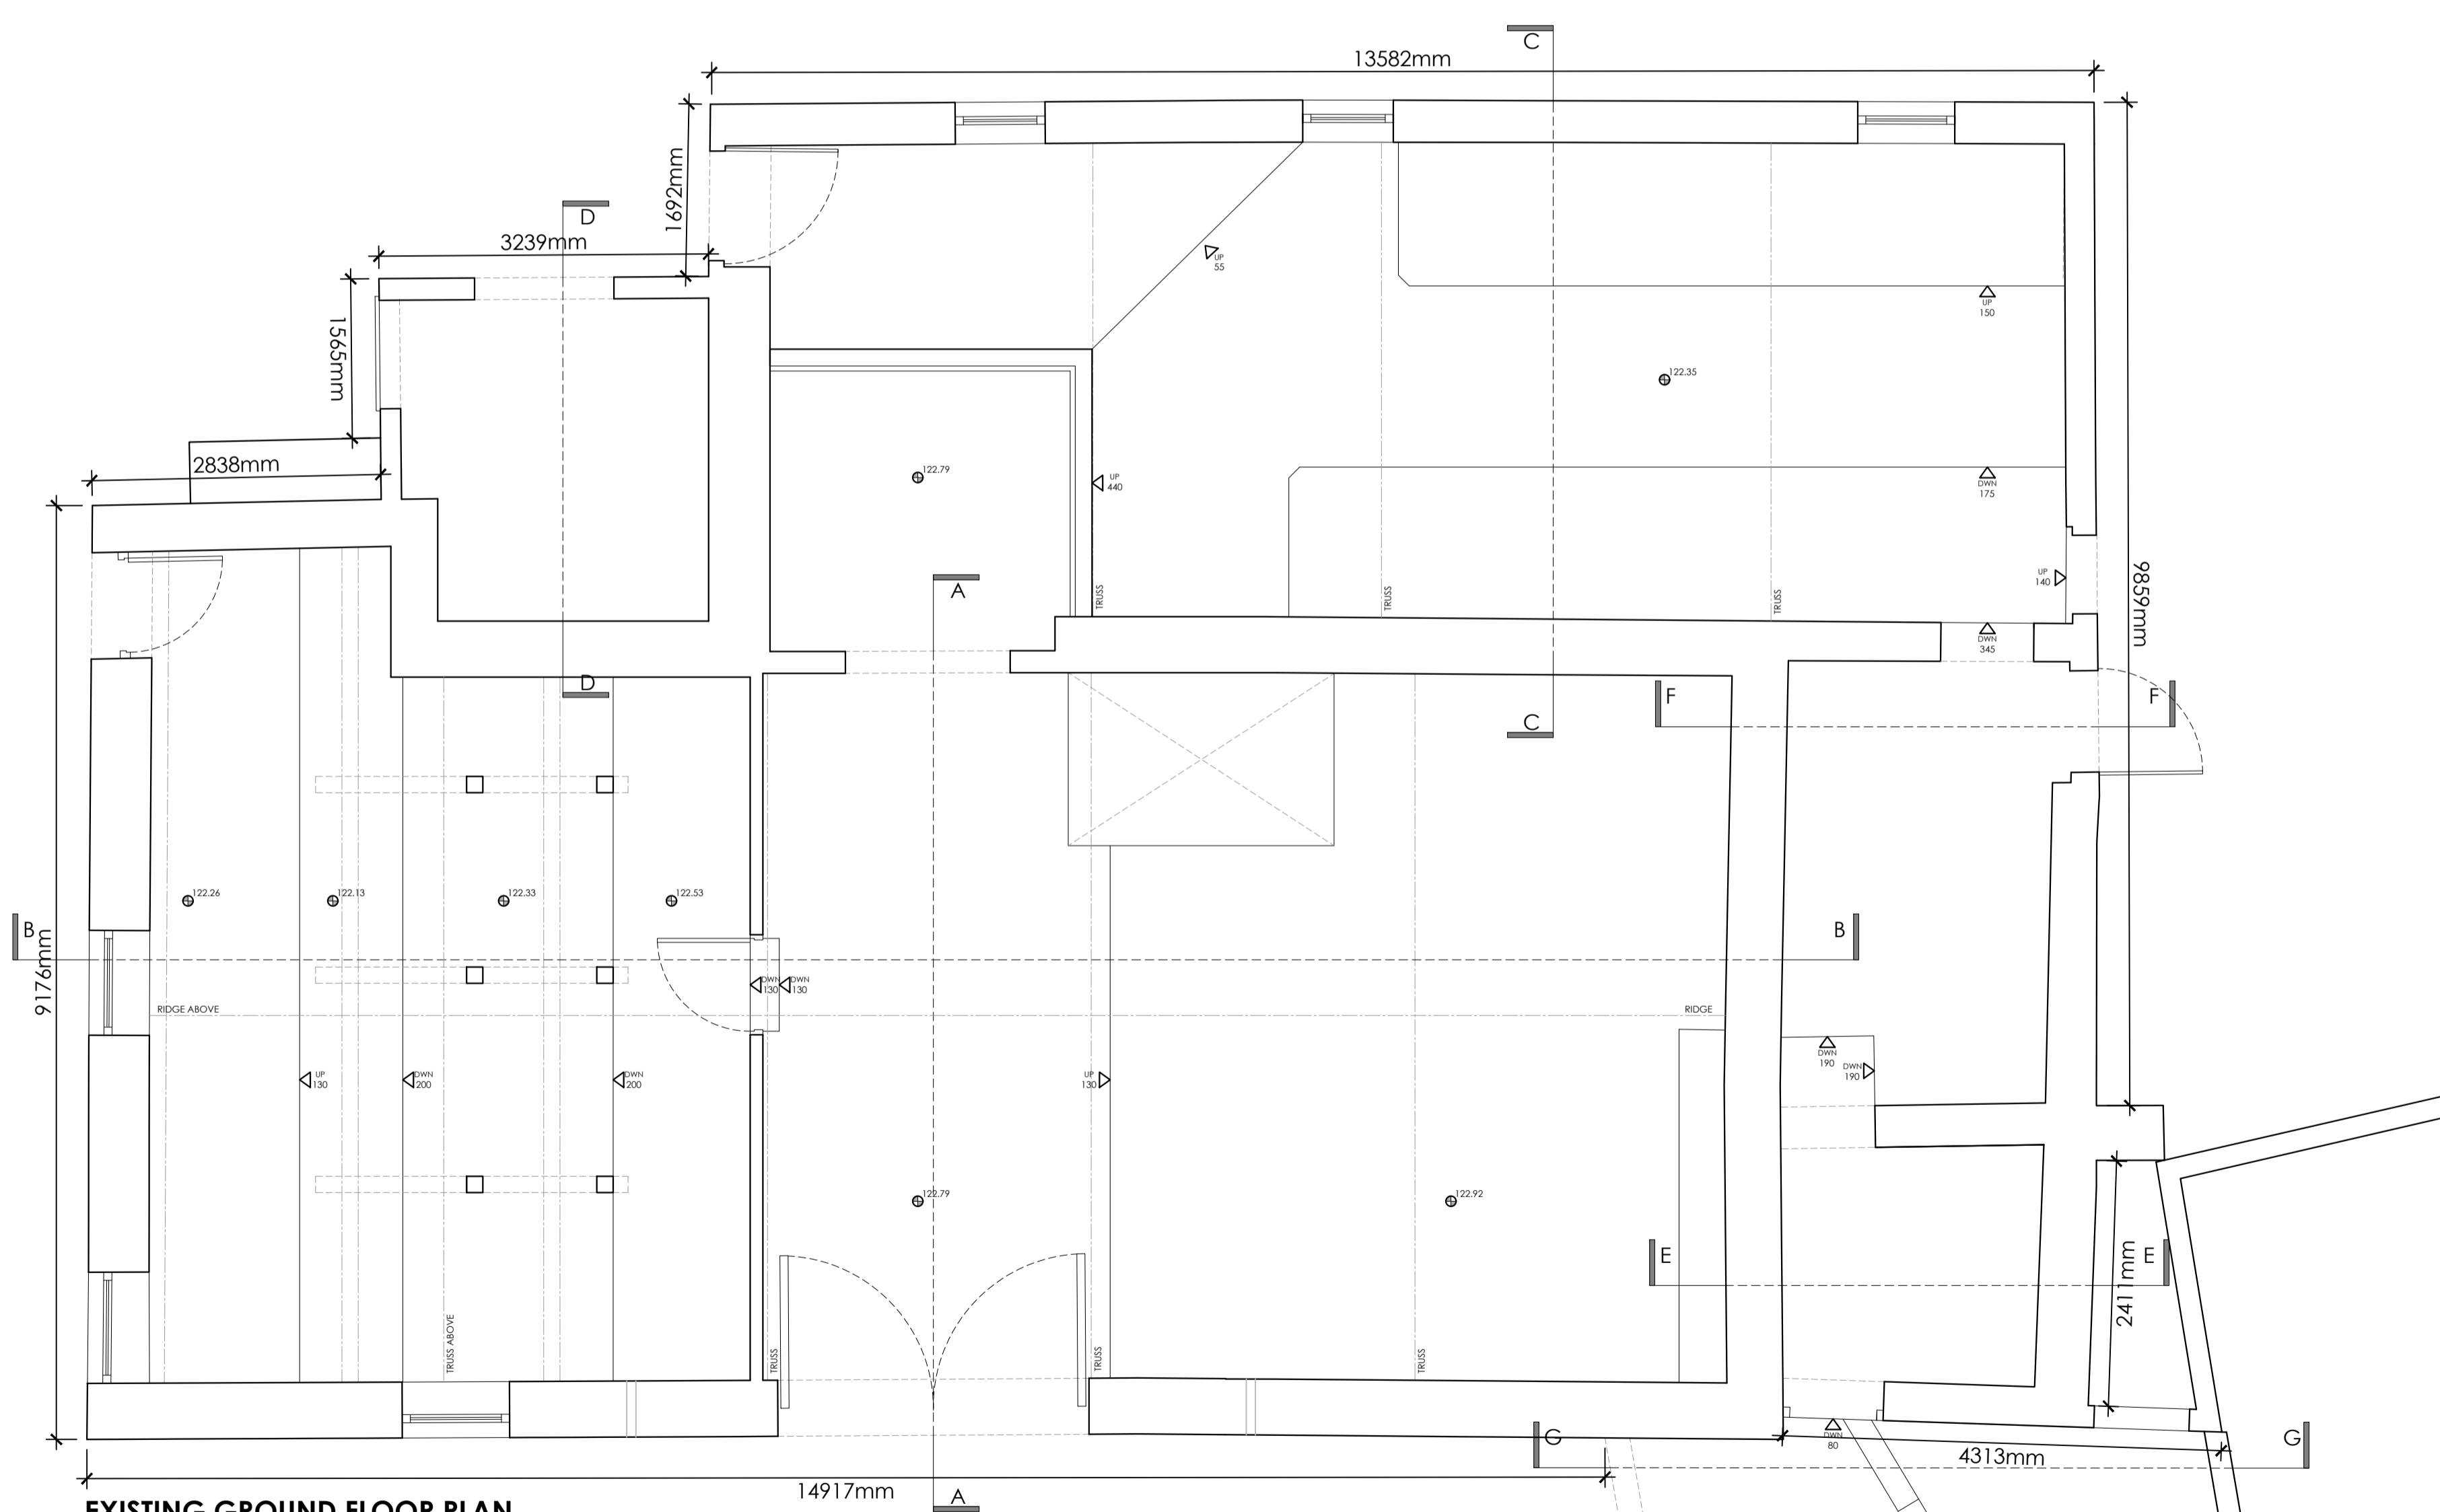

EXISTING GROUND FLOOR PLAN
Scale 1:50

Client Mr and Mrs O'Gorman		
Job Title Proposed building conversions at Eaves House Farm West Bradford Clitheroe BB7 3JF		
Drawing Title Existing plans and elevations of Green Barn.		
Scale Various @A1	Date MAY '24	Drawn TdM



6955 -B-E01