

NOTES:

No.	Description	Date

CLIENT: Mr and Mrs Sutcliffe
Greenfield House
Whalley Road
Langho
Blackburn
BB6 8AB

PROJECT:
Proposed change of use from
holiday let to annex including
alterations at Bridgeway, 16
Brooke's Lane

SHEET:
EXISTING FLOOR PLANS

Project number PHA/1001

Date 20/05/25


Drawn by JS

Checked by PH

A2.1

Scale 1 : 50

Sheet size A1

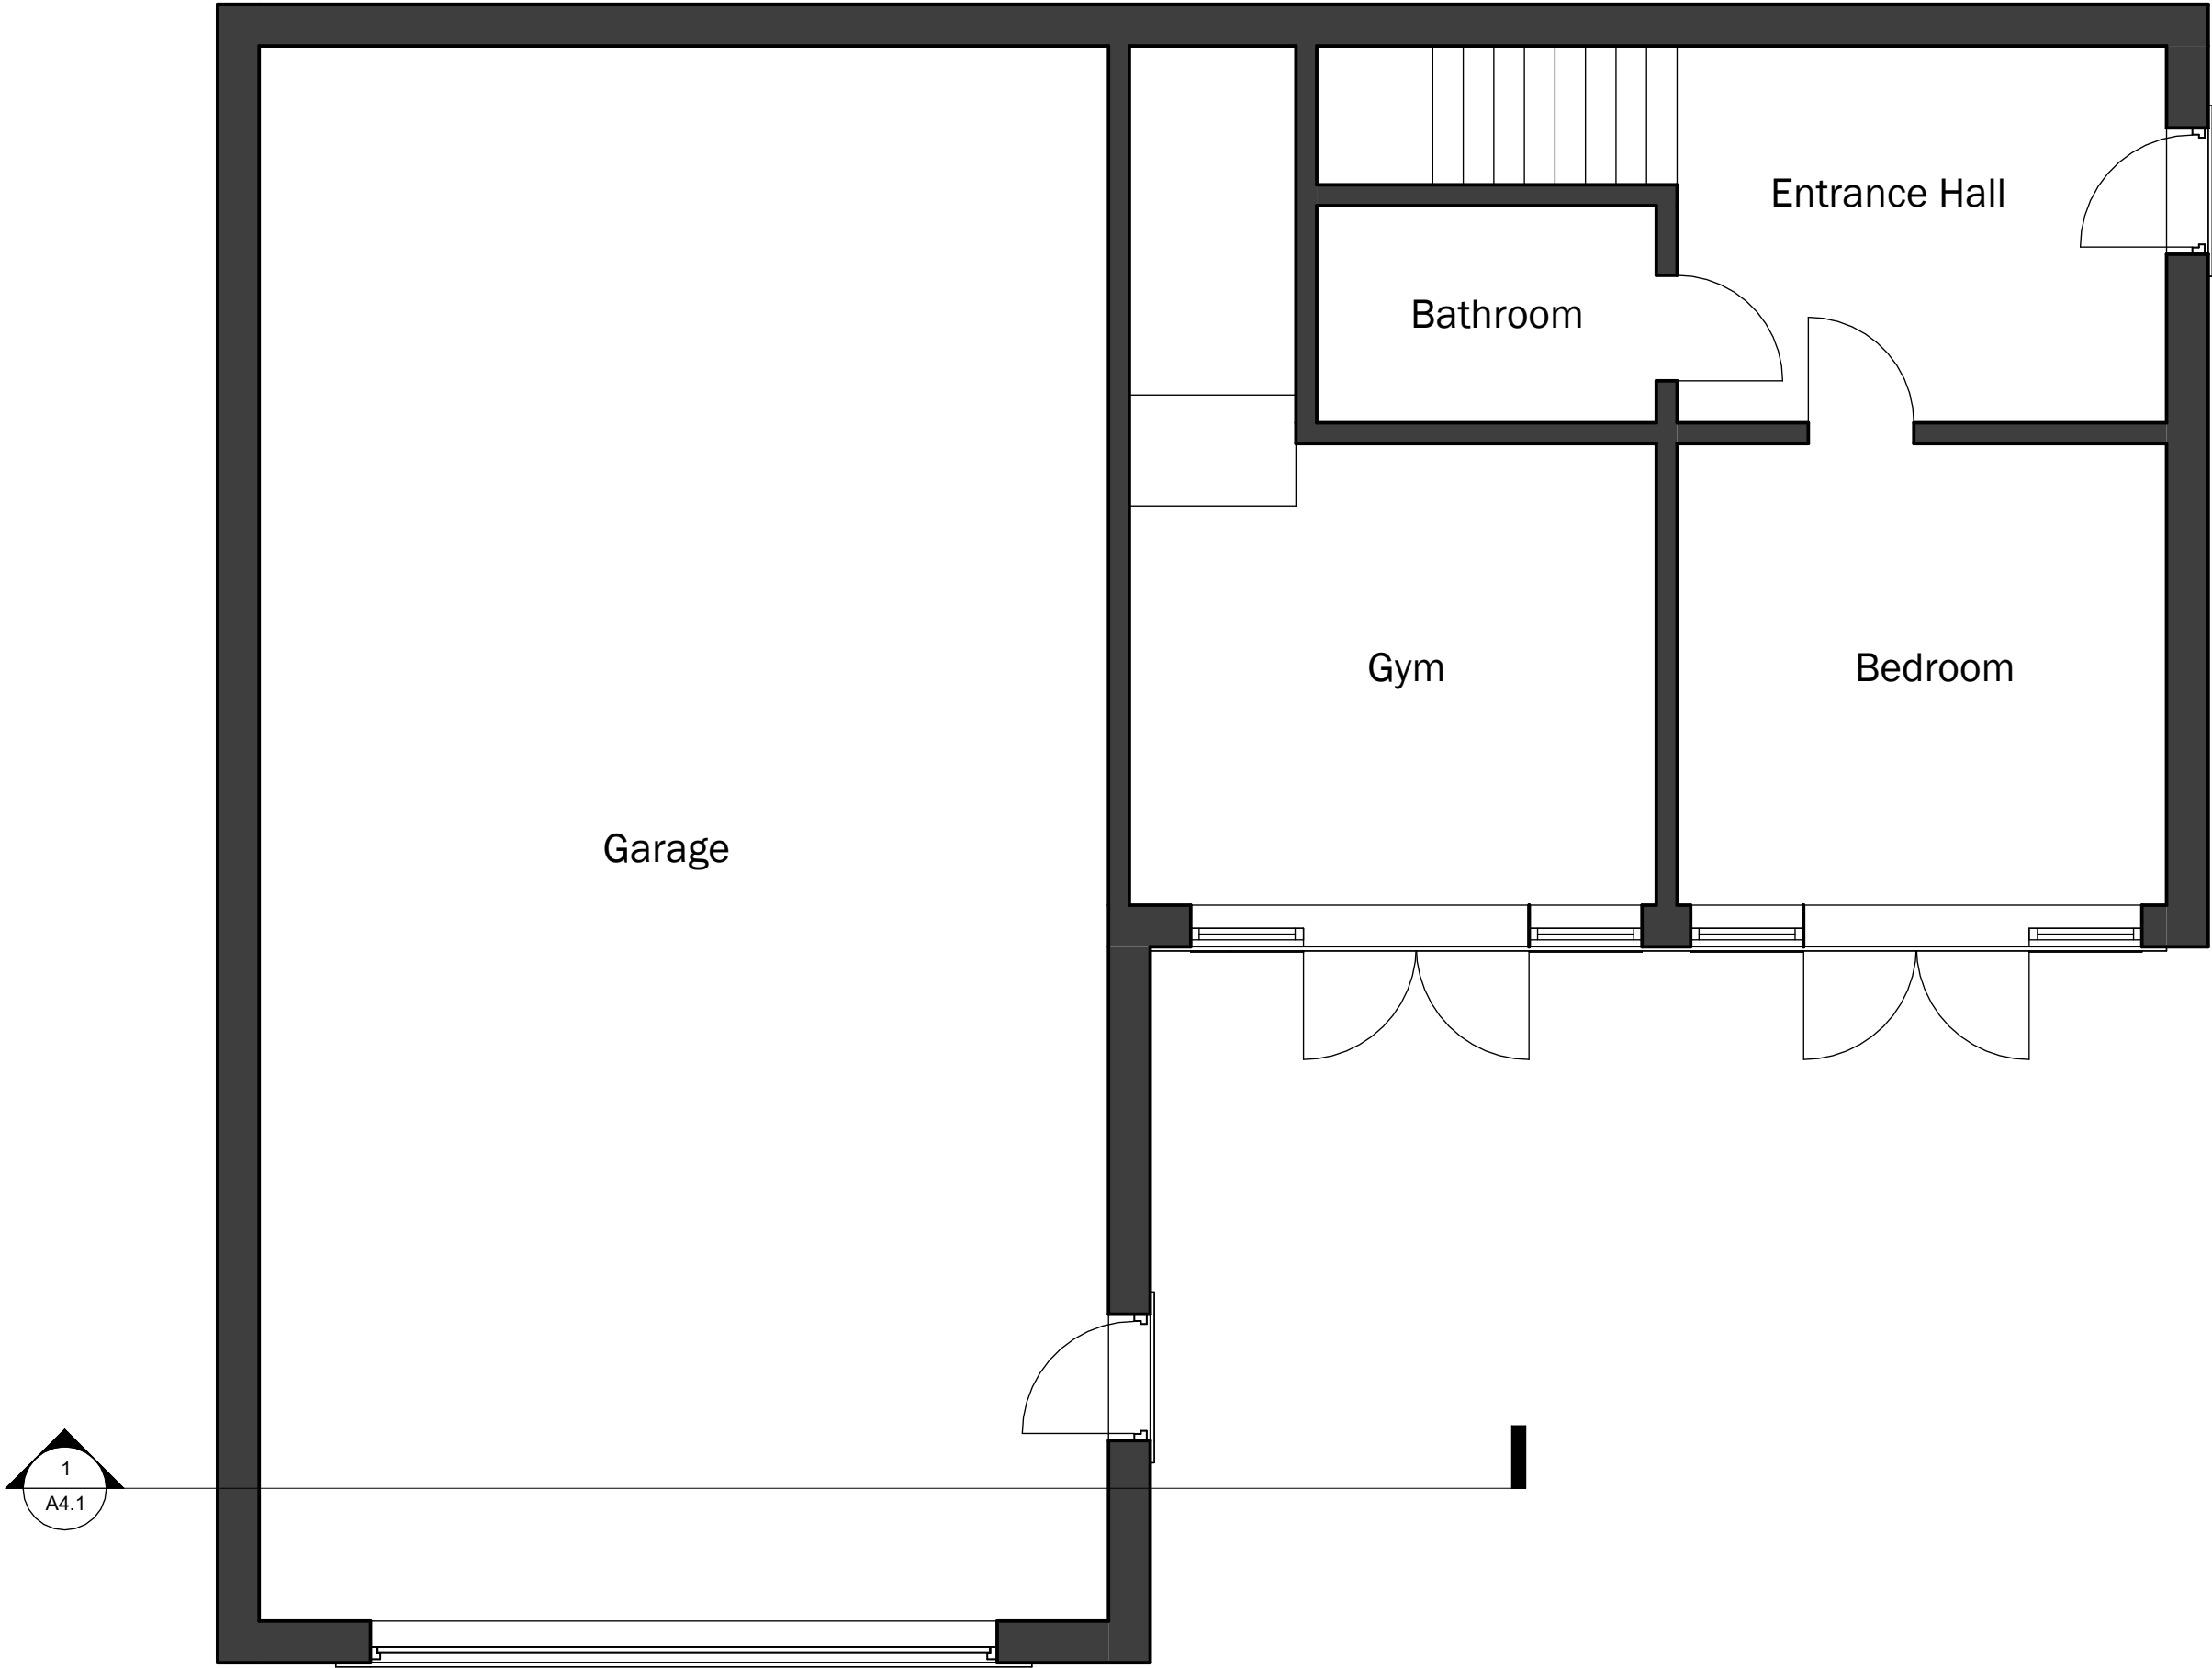

1 0 GROUND FLOOR
1 : 50



2 1 FIRST FLOOR
1 : 50

NOTES:

No.	Description	Date

CLIENT: Mr and Mrs Sutcliffe
Greenfield House
Whalley Road
Langho
Blackburn
BB6 8AB

PROJECT:
Proposed change of use from
holiday let to annex including
alterations at Bridgeway, 16
Brooke's Lane

SHEET:
PROPOSED FLOOR PLAN

Project number PHA/1001

Date 20/05/25


Drawn by JS

Checked by PH


A2.2

Scale 1 : 50

Sheet size A1

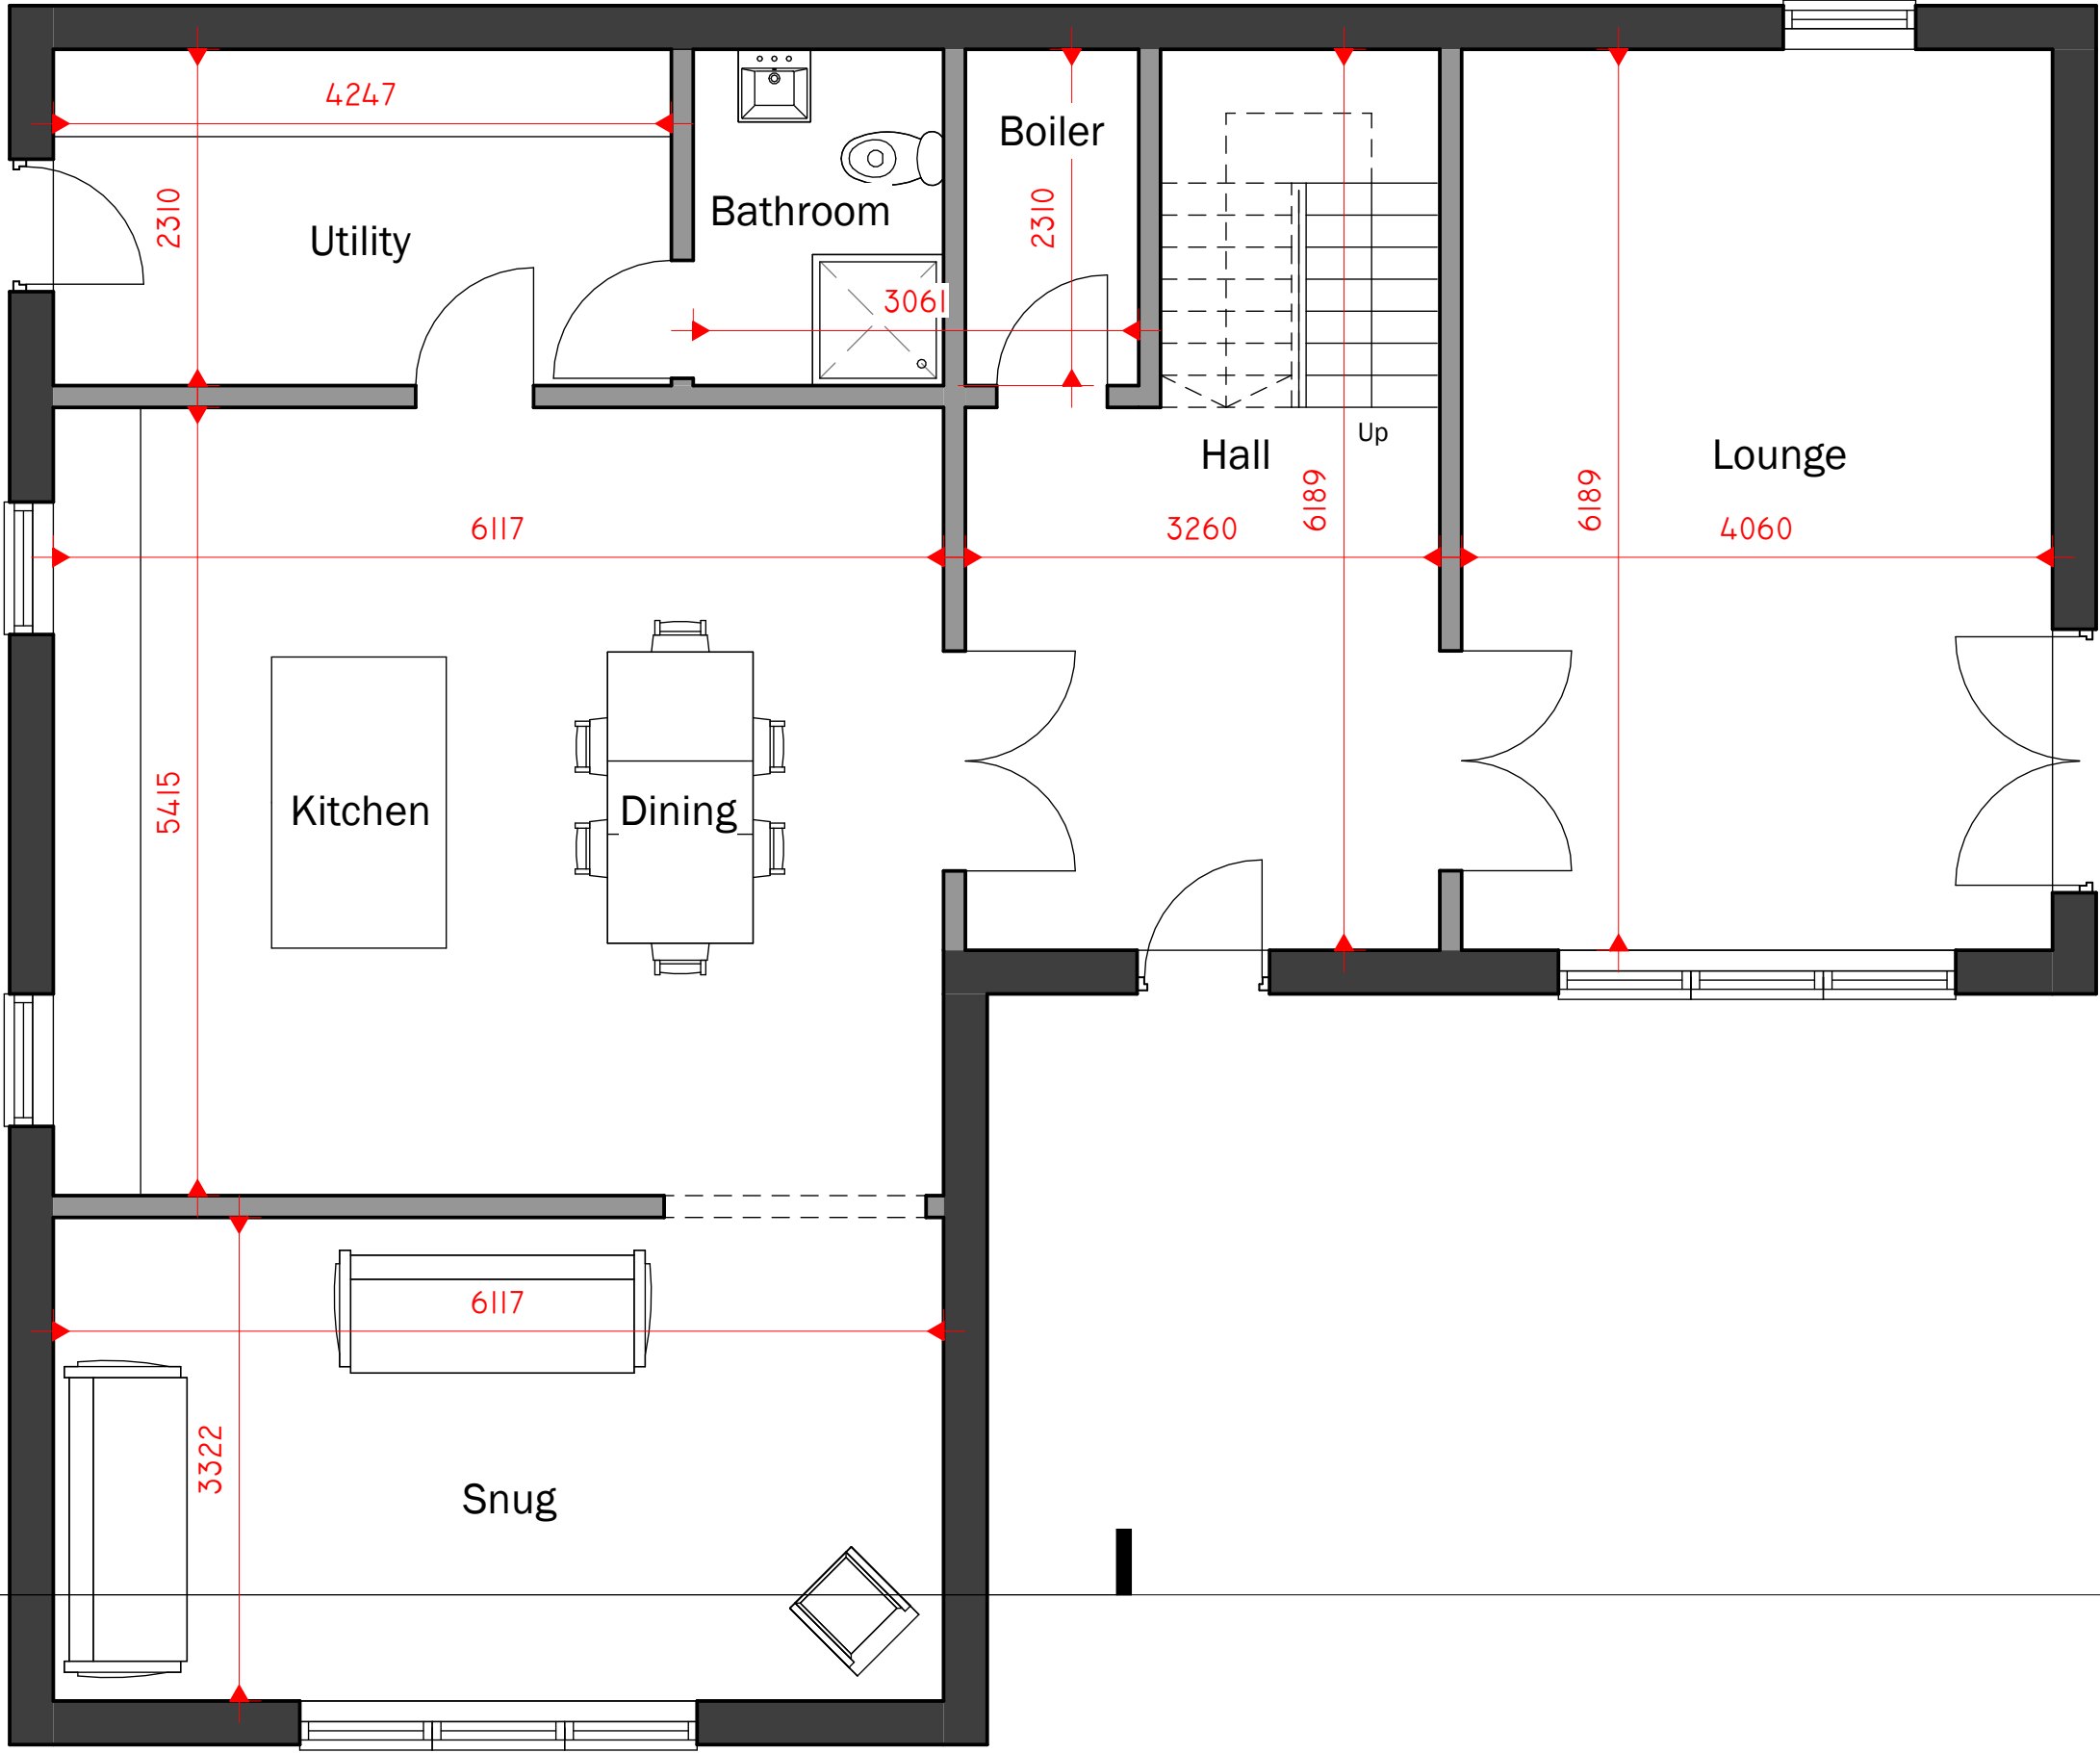

1 0 PROPOSED GROUND FLOOR
1 : 50

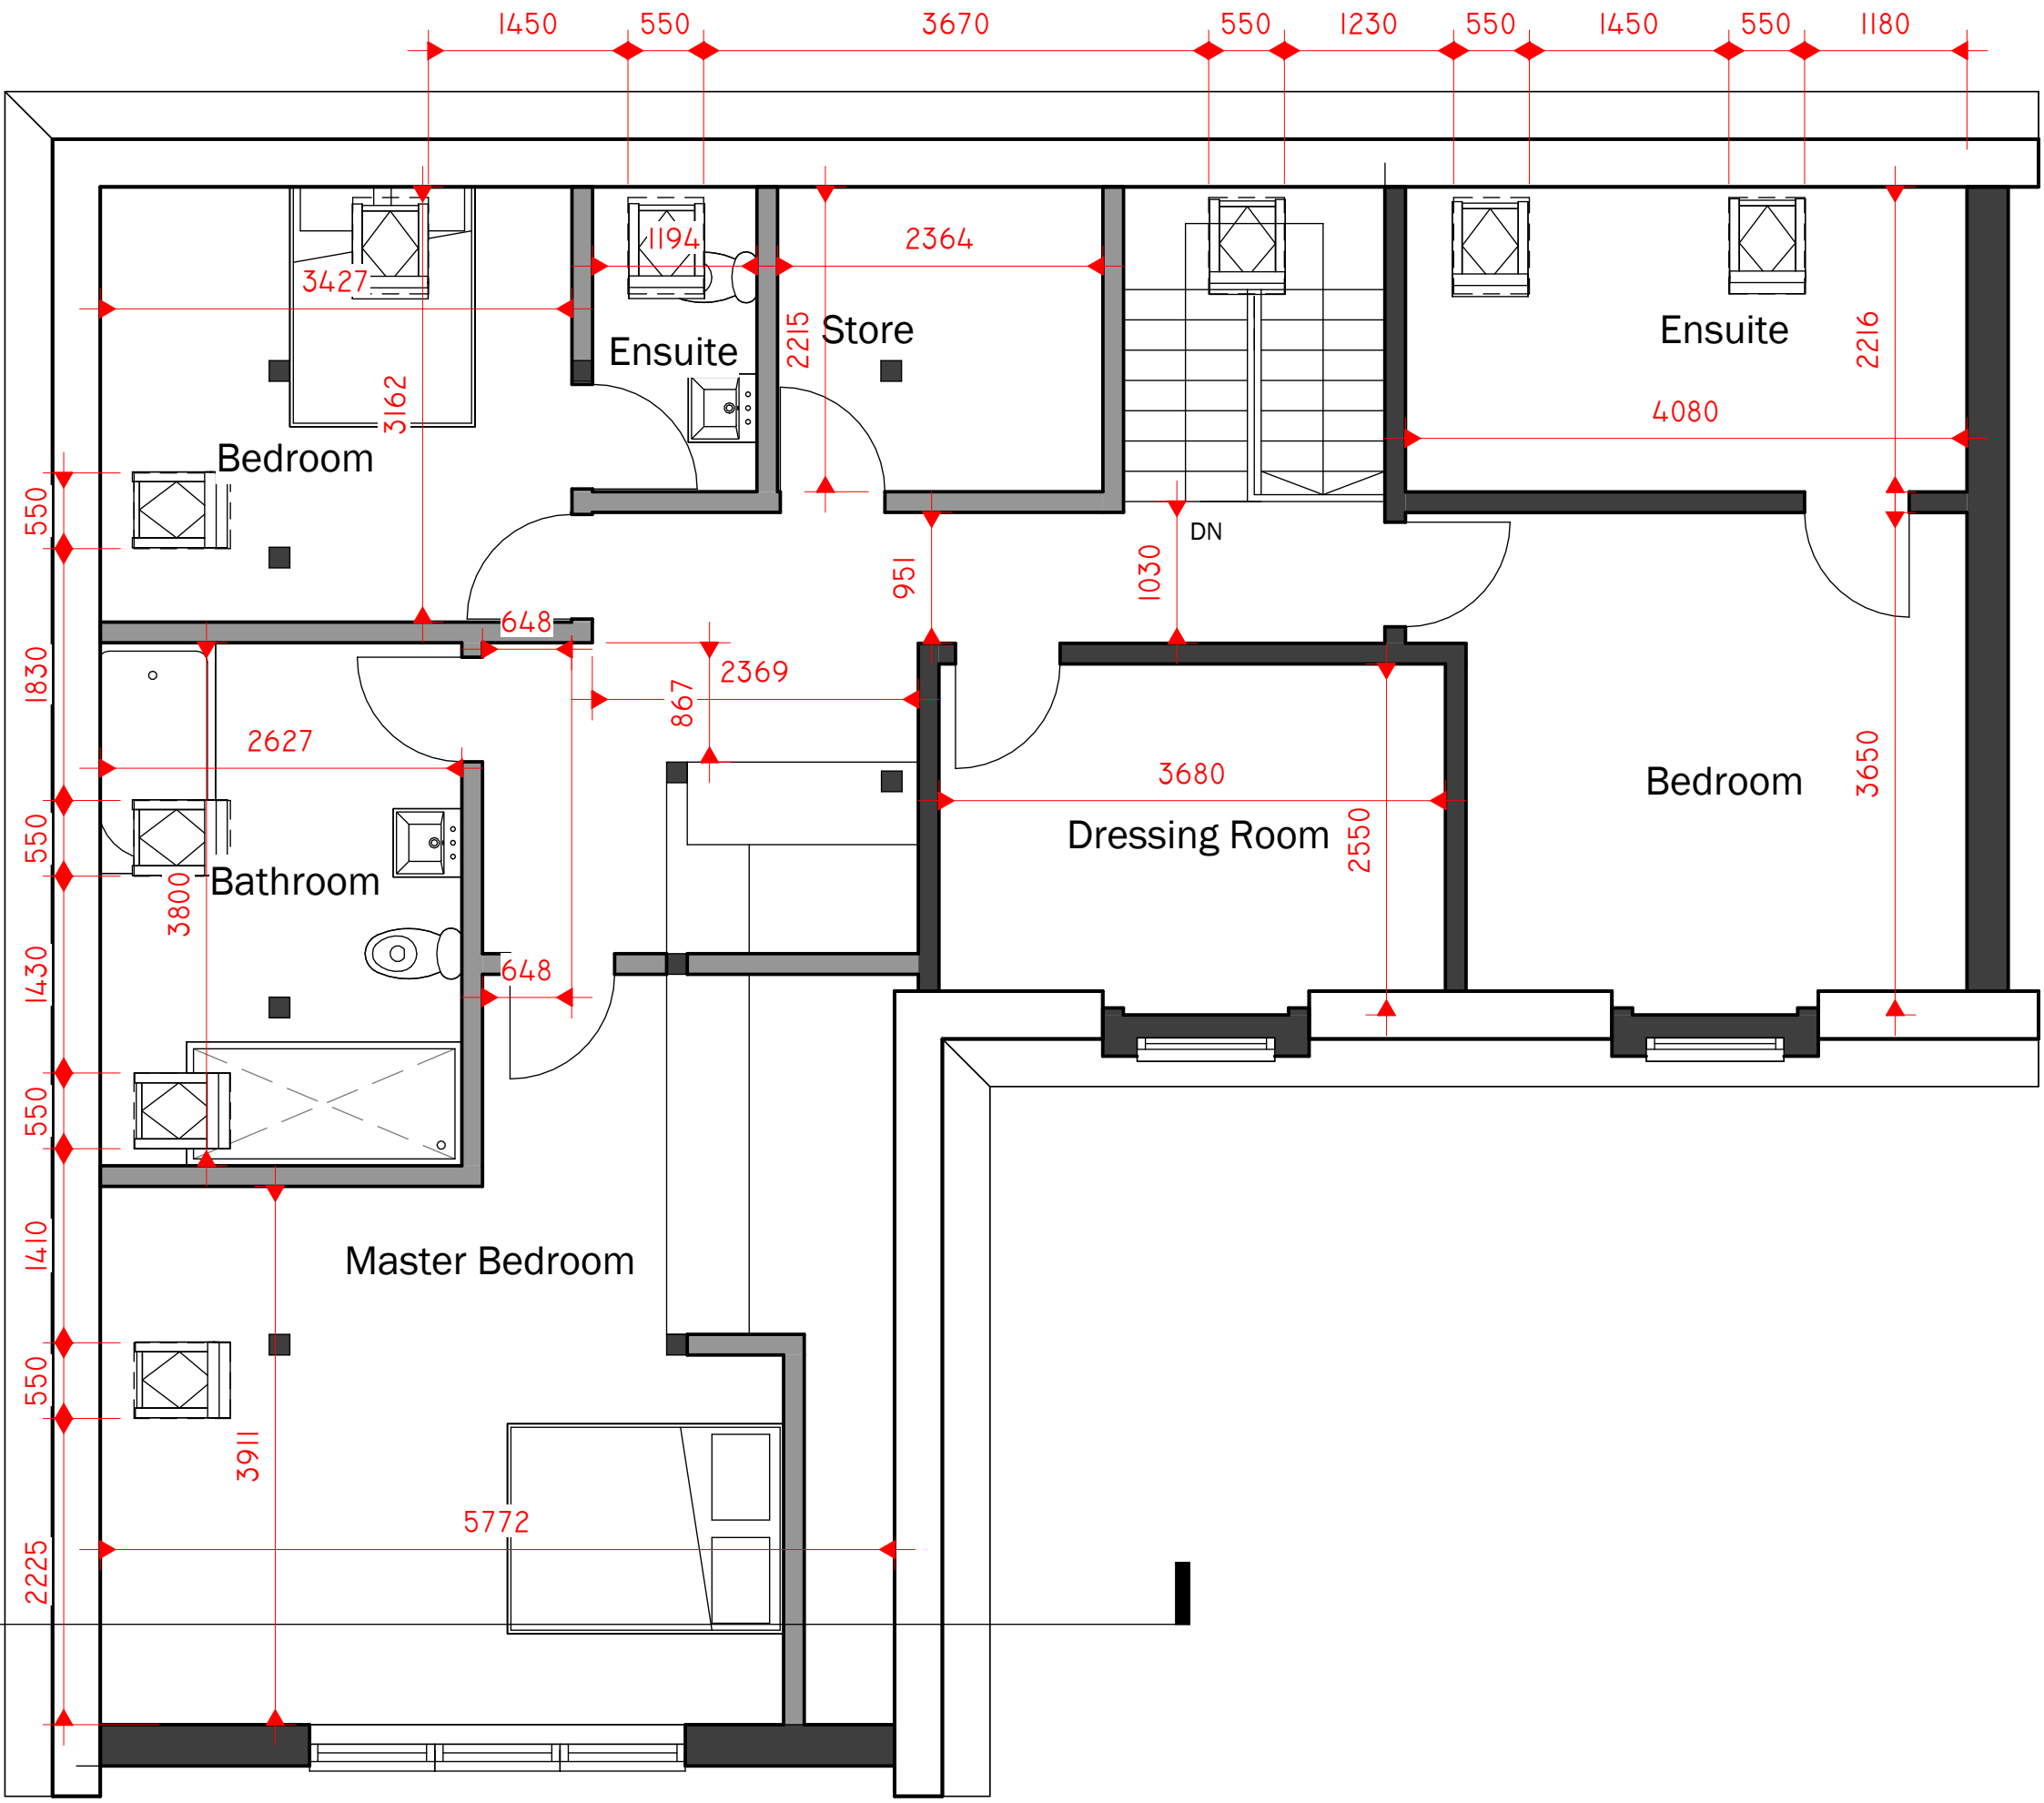


2 1 PROPOSED FIRST FLOOR
1 : 50




EXISTING WEST

1 : 50

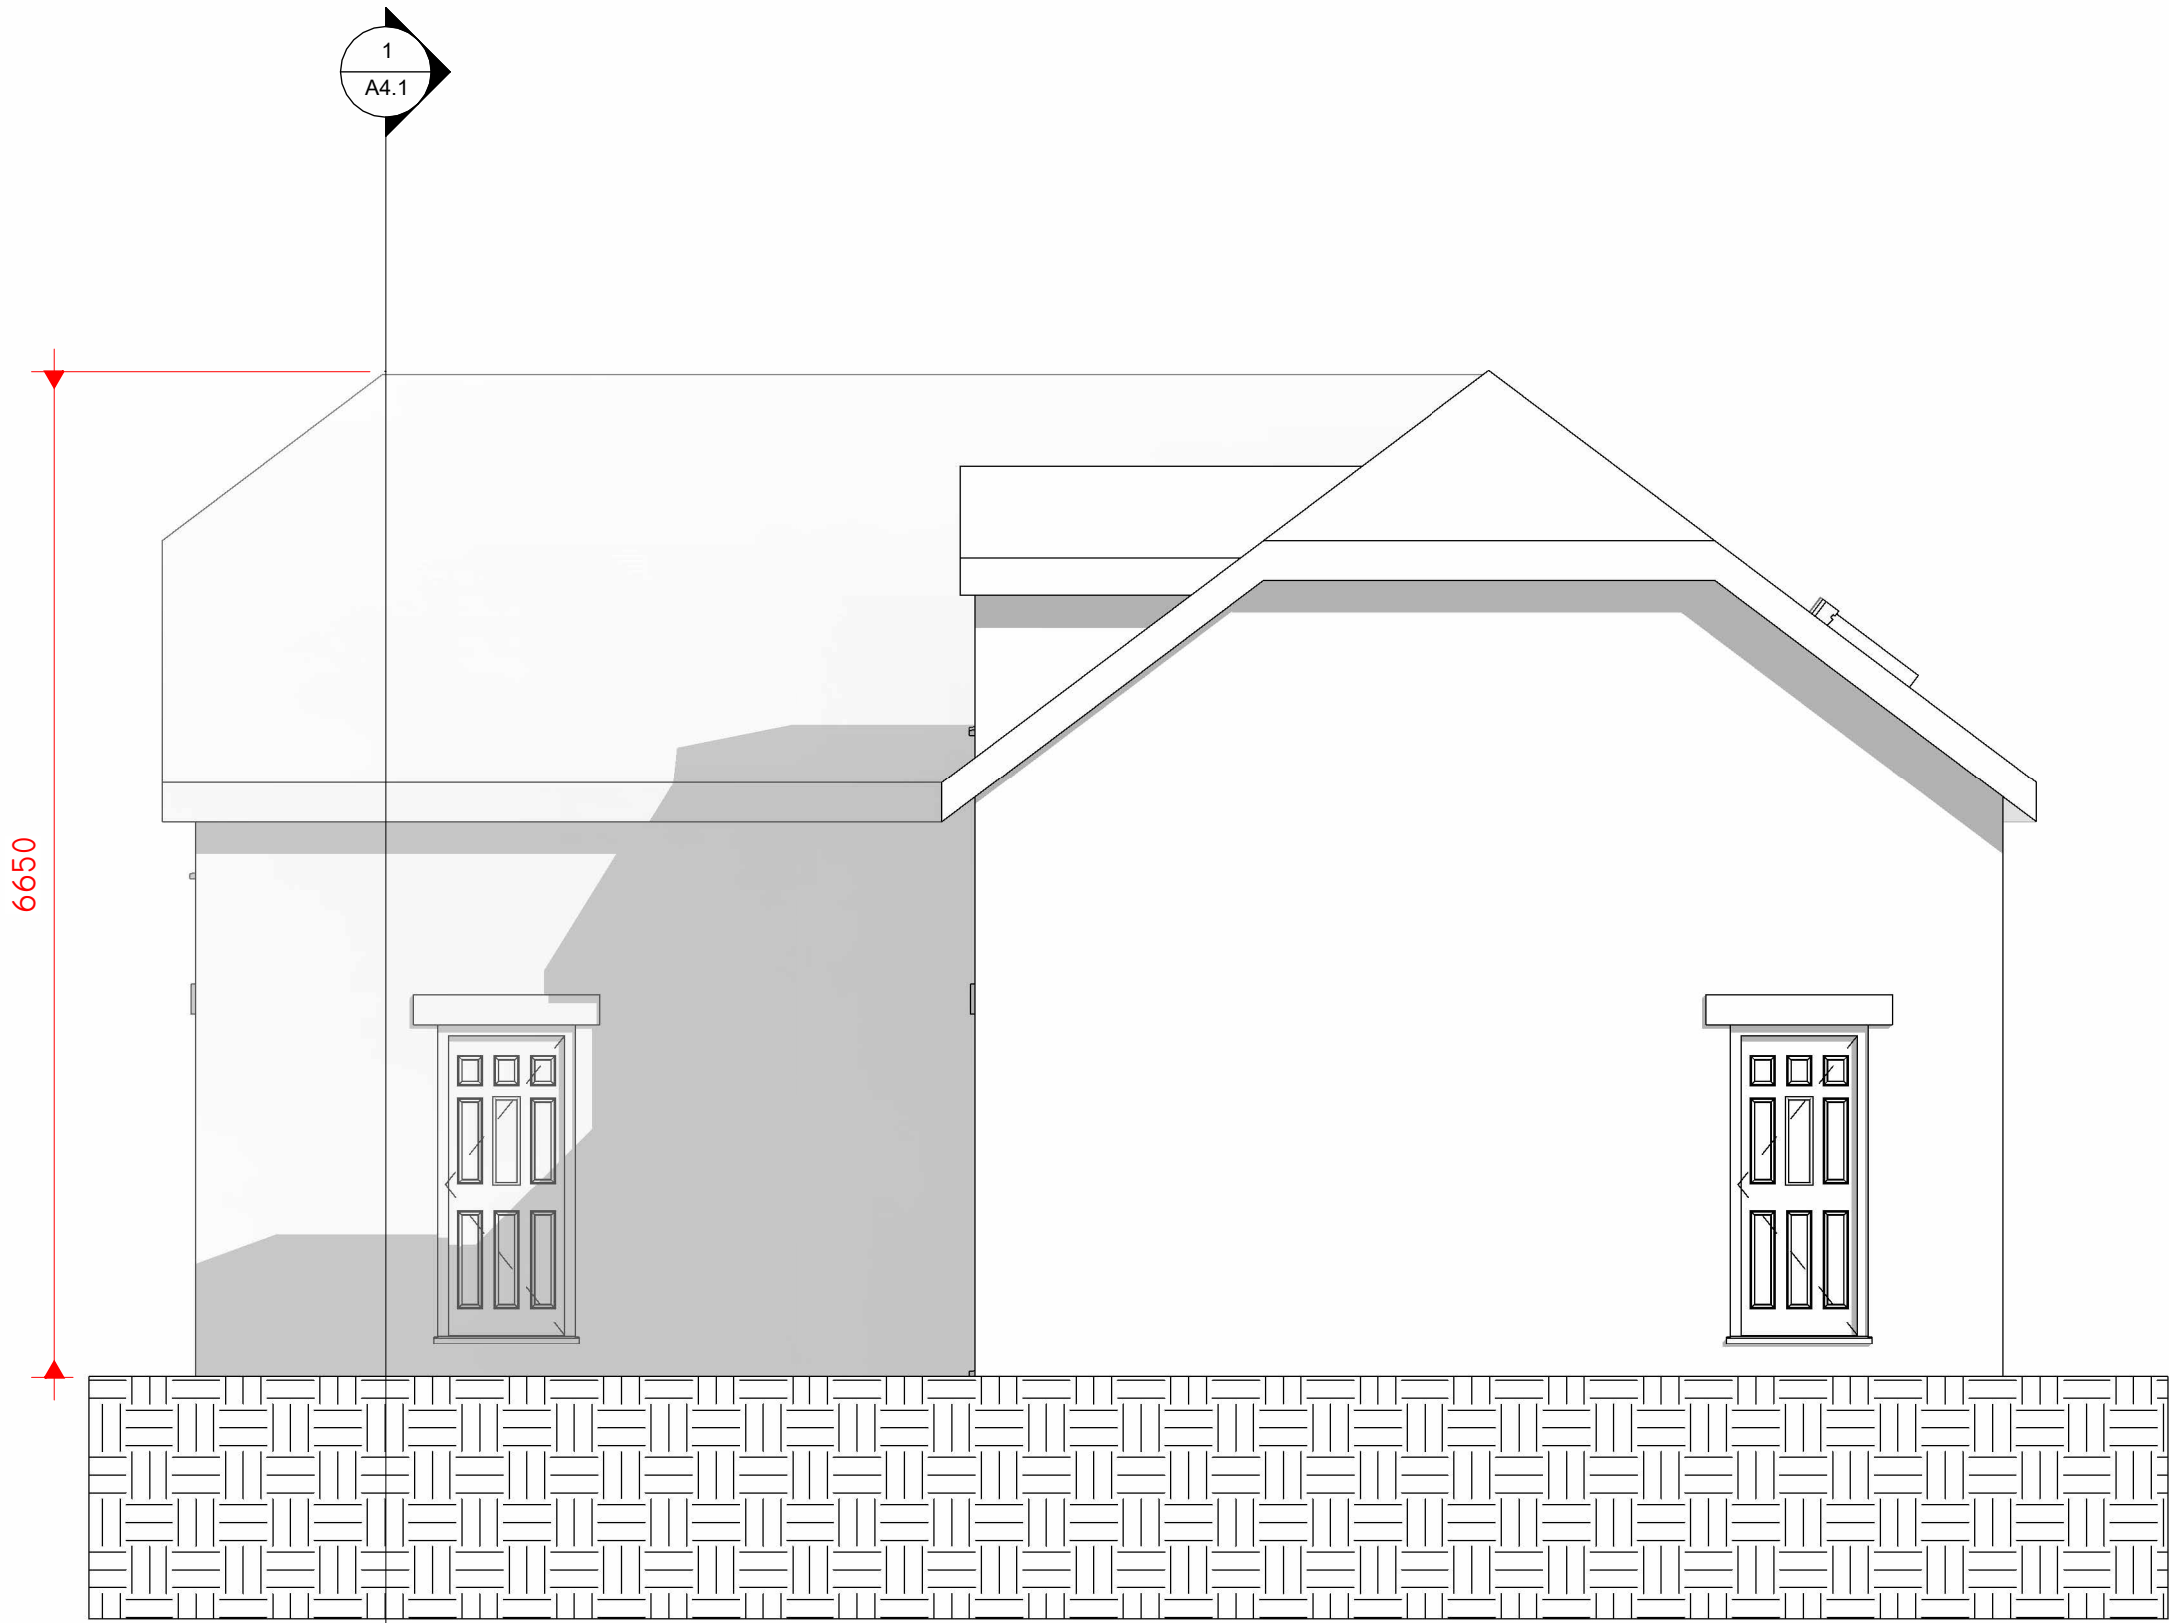


EXISTING SOUTH

1 : 50

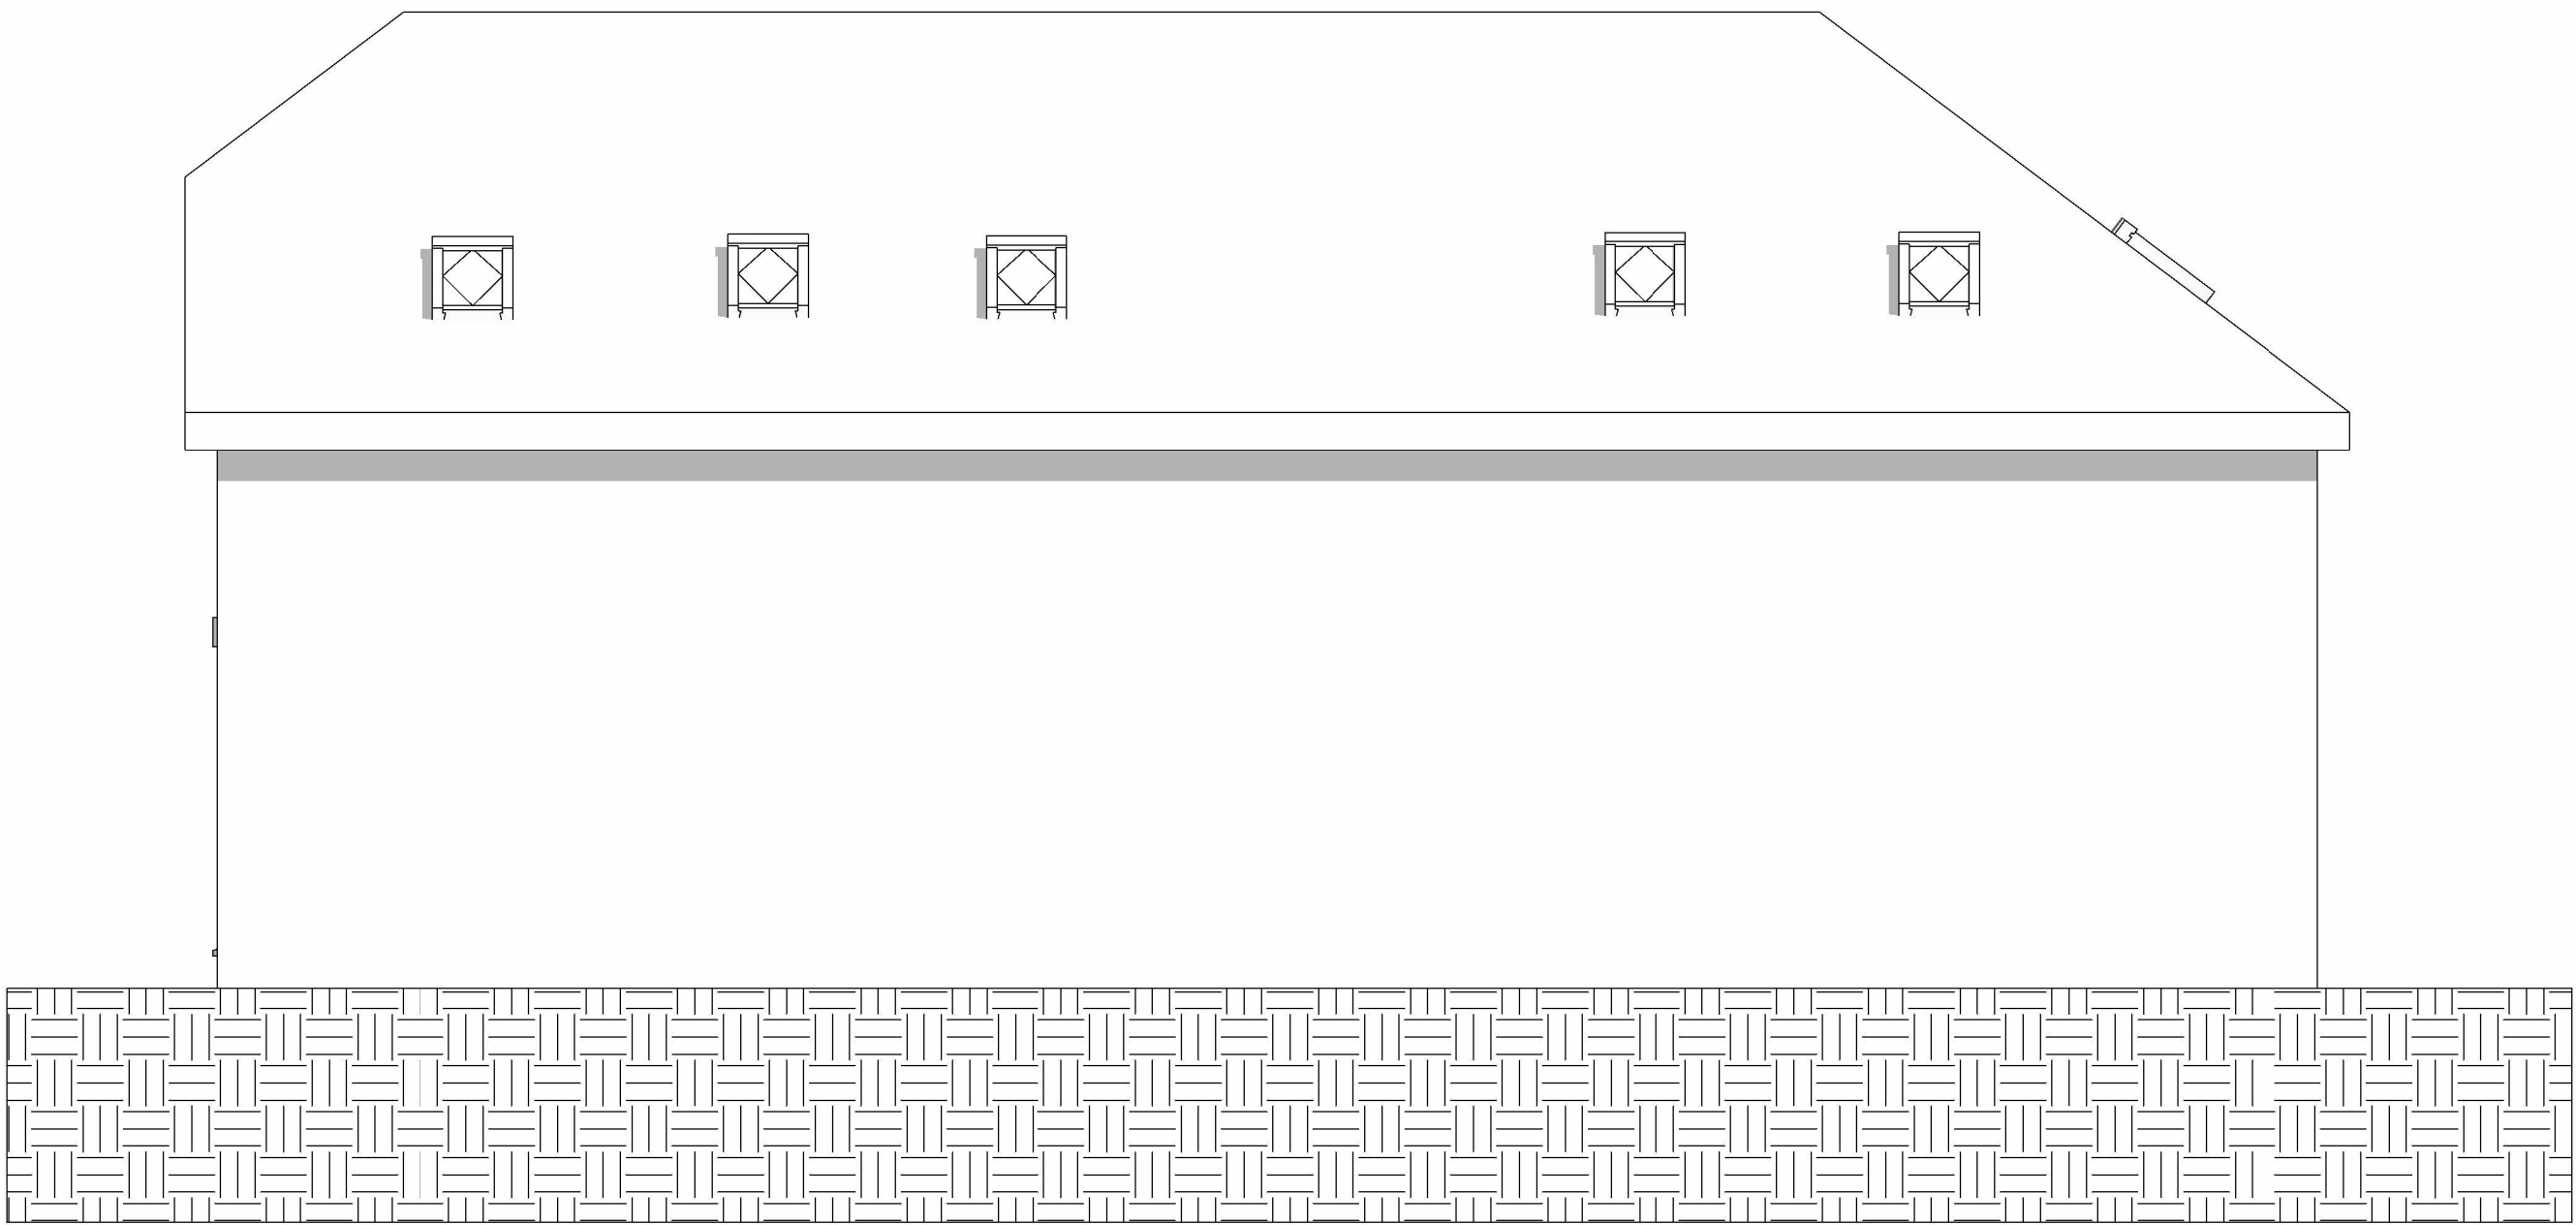

EXISTING EAST

1 : 50

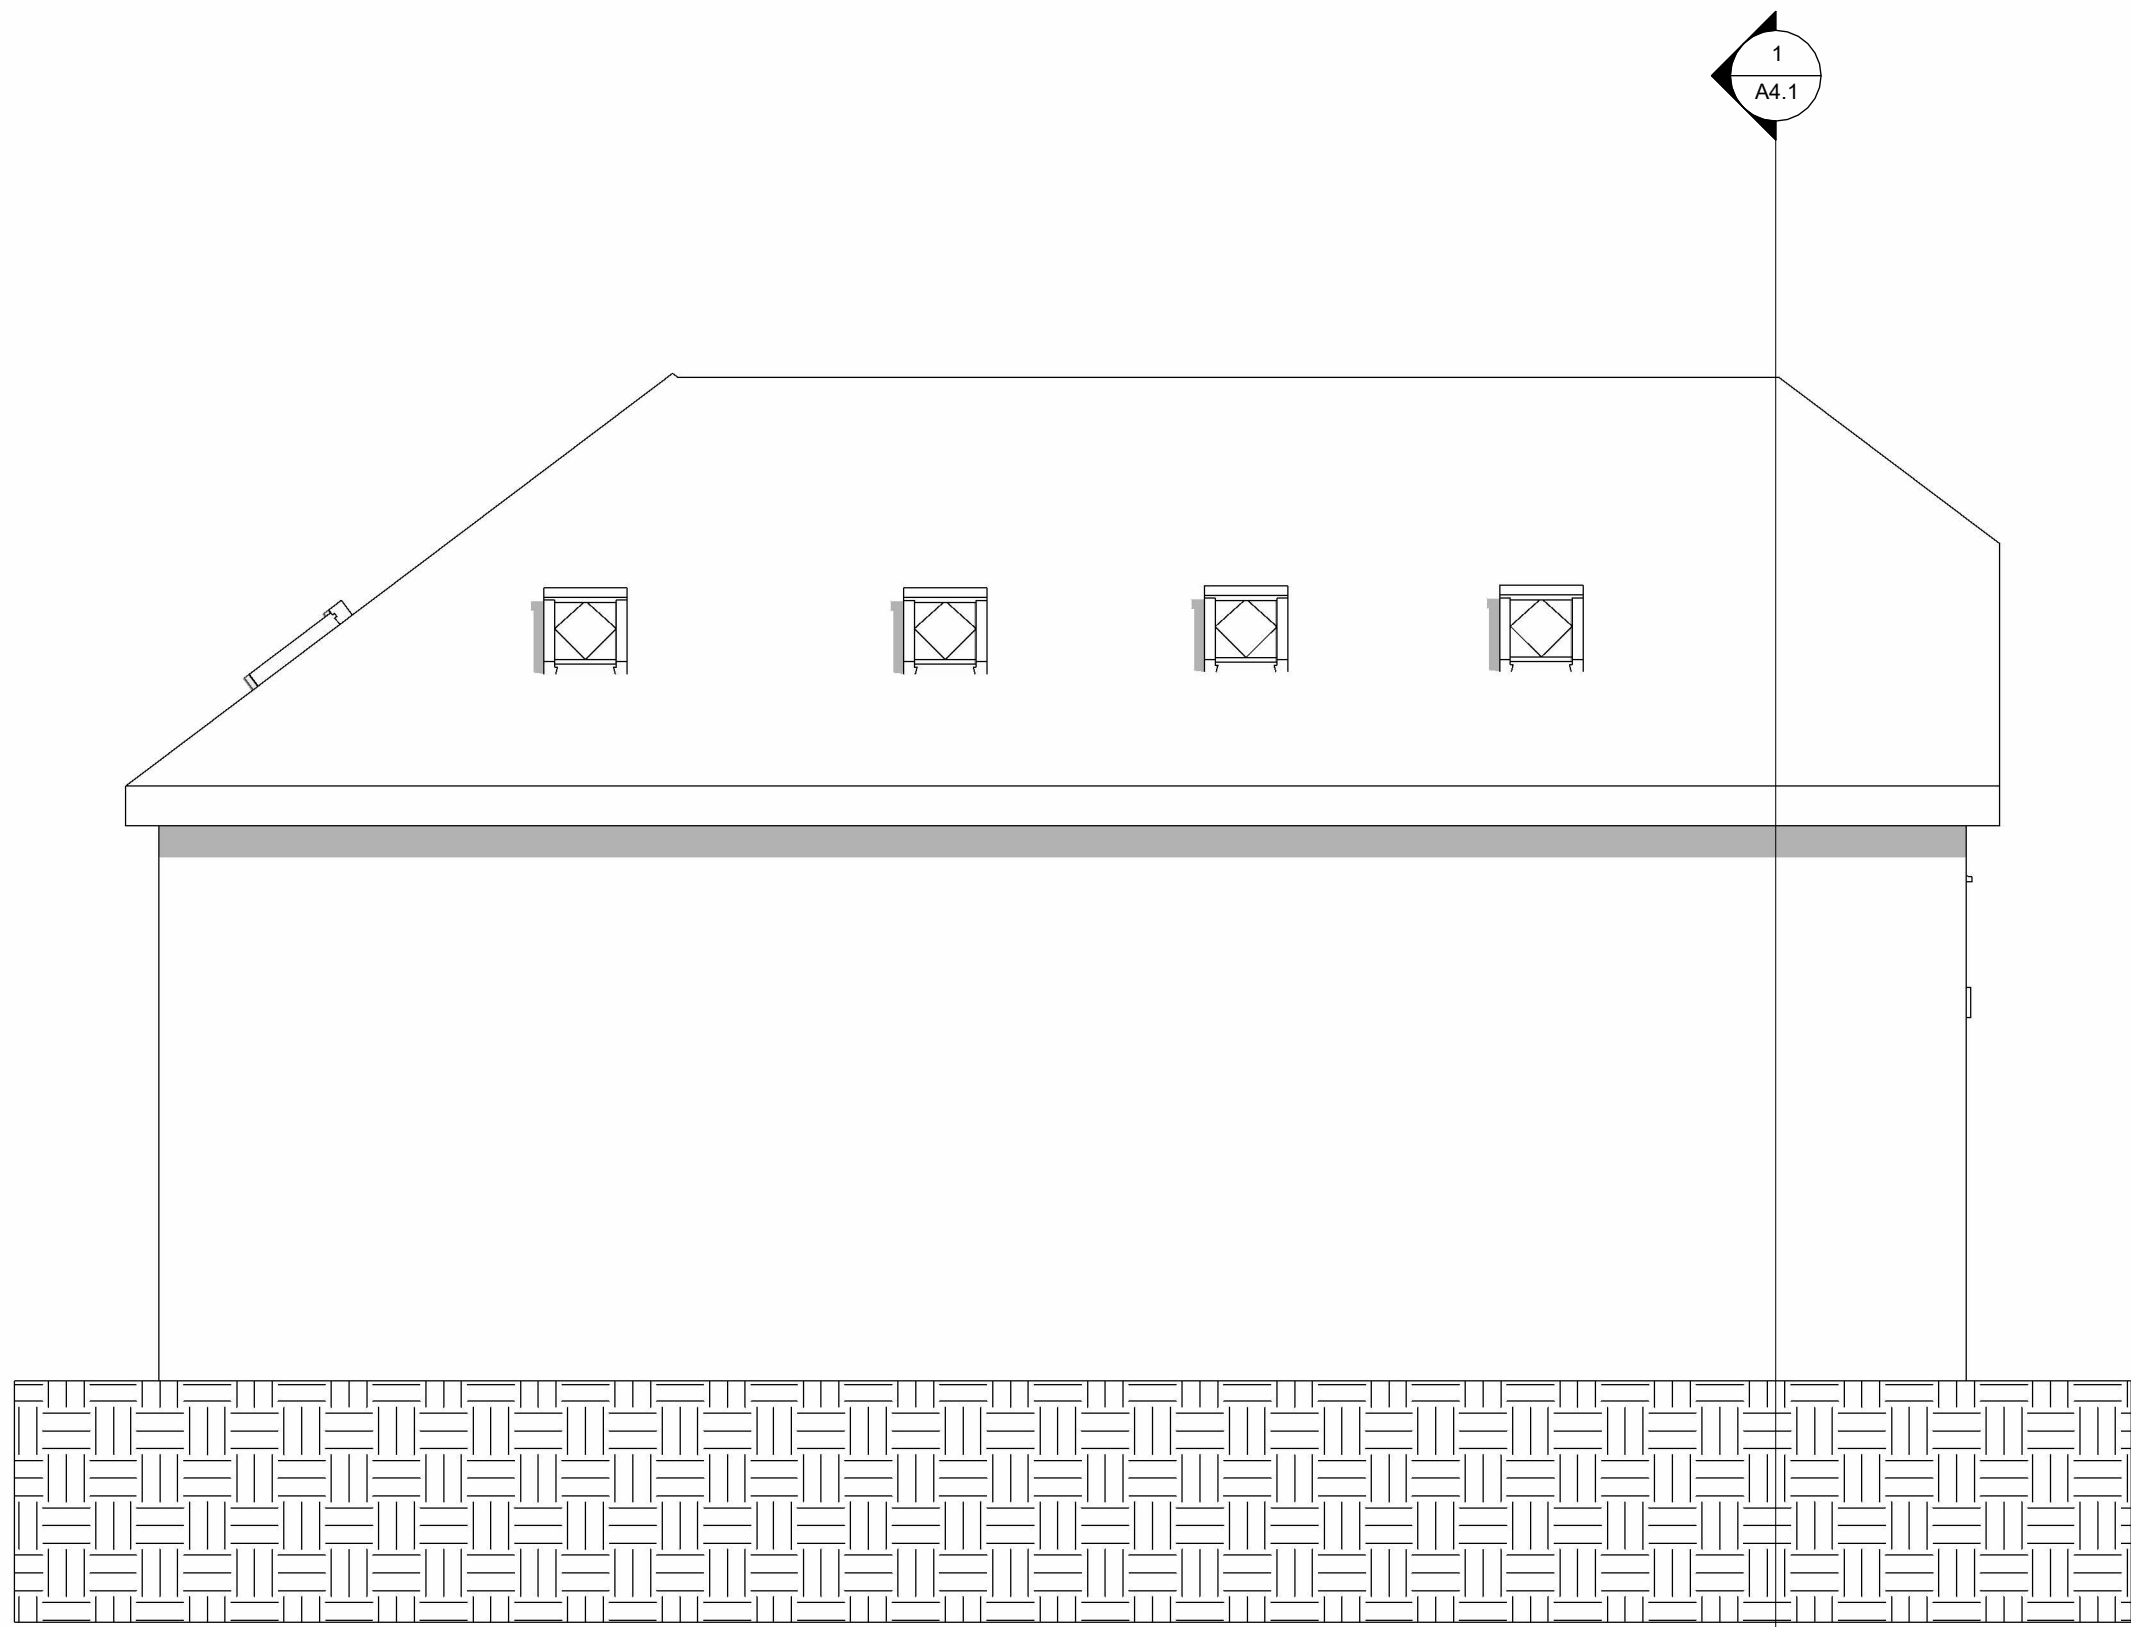

EXISTING NORTH

1 : 50

Peter Hitchen
Architects

Marathon House
The Sidings Business Park
Whalley, BB7 9SE

01254 823 885

www.peterhitchenarchitects.co.uk

NOTES:

No.	Description	Date

CLIENT: Mr and Mrs Sutcliffe
Greenfield House
Whalley Road
Langho
Blackburn
BB6 8AB

PROJECT:
Proposed change of use from
holiday let to annex including
alterations at Bridgeway, 16
Brooke's Lane

SHEET:
EXISTING ELEVATIONS

Project number PHA/1001

Date 20/05/25


Drawn by JS

Checked by PH


A3.1

Scale 1 : 50


Sheet size A1

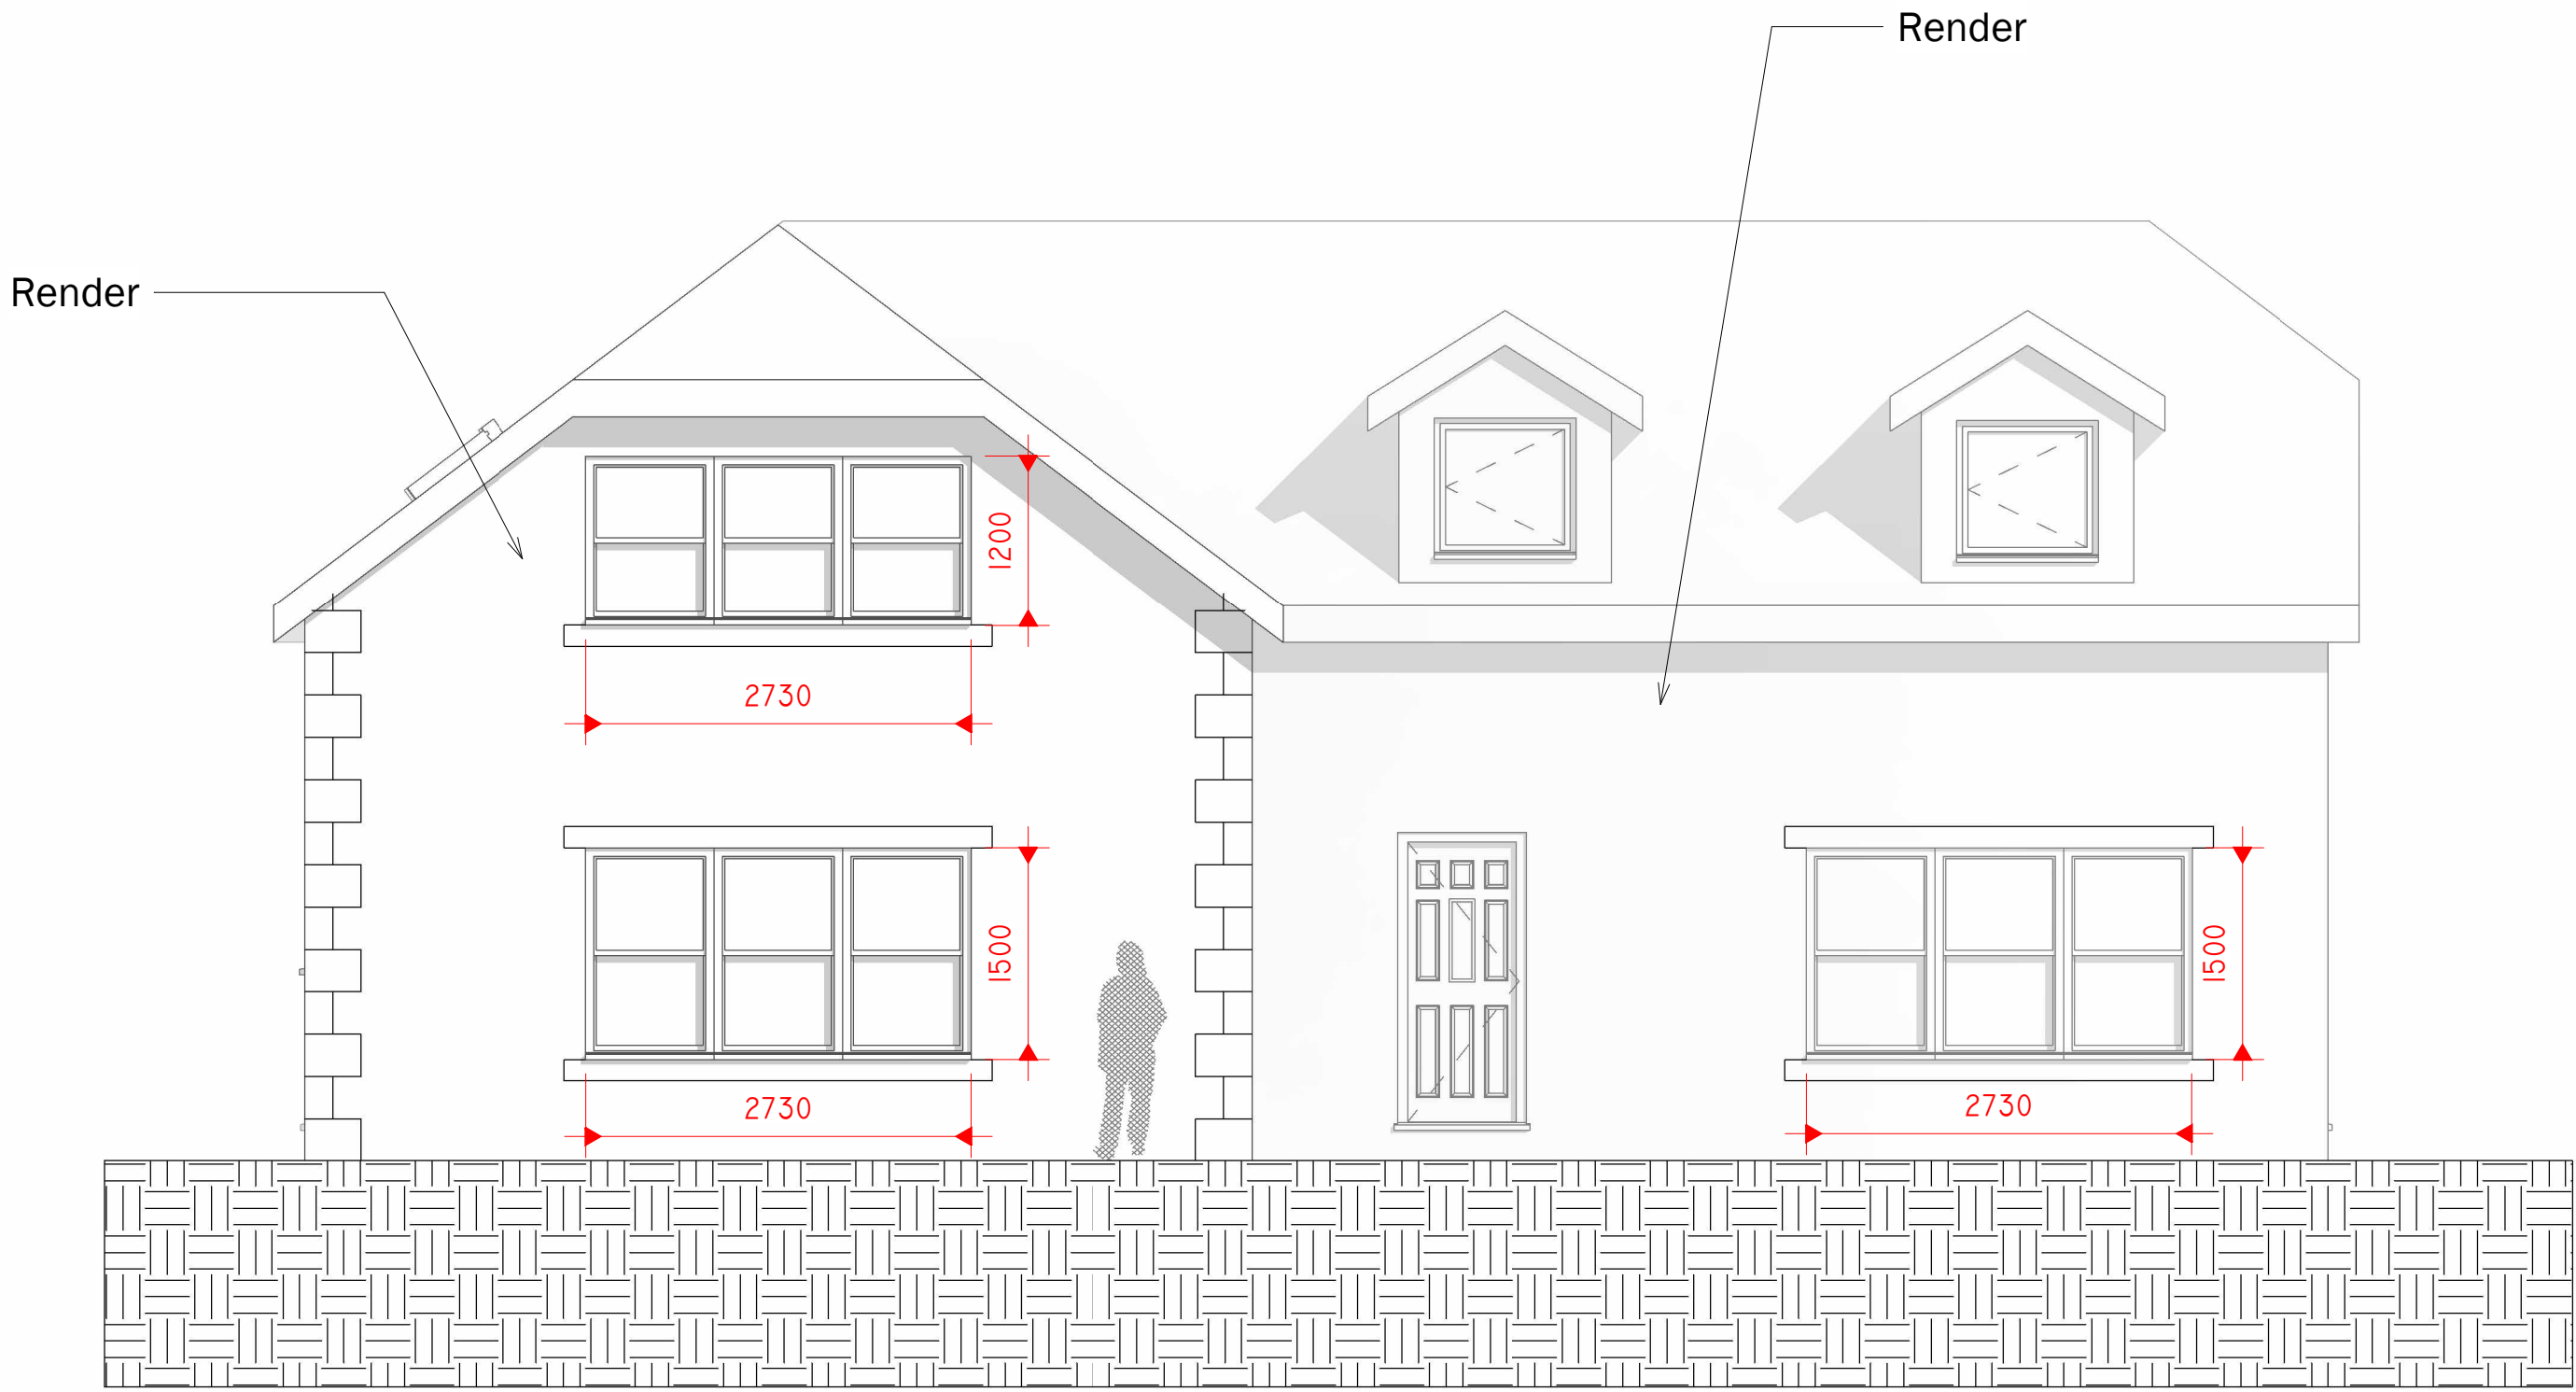


1 PROPOSED WEST
1 : 50

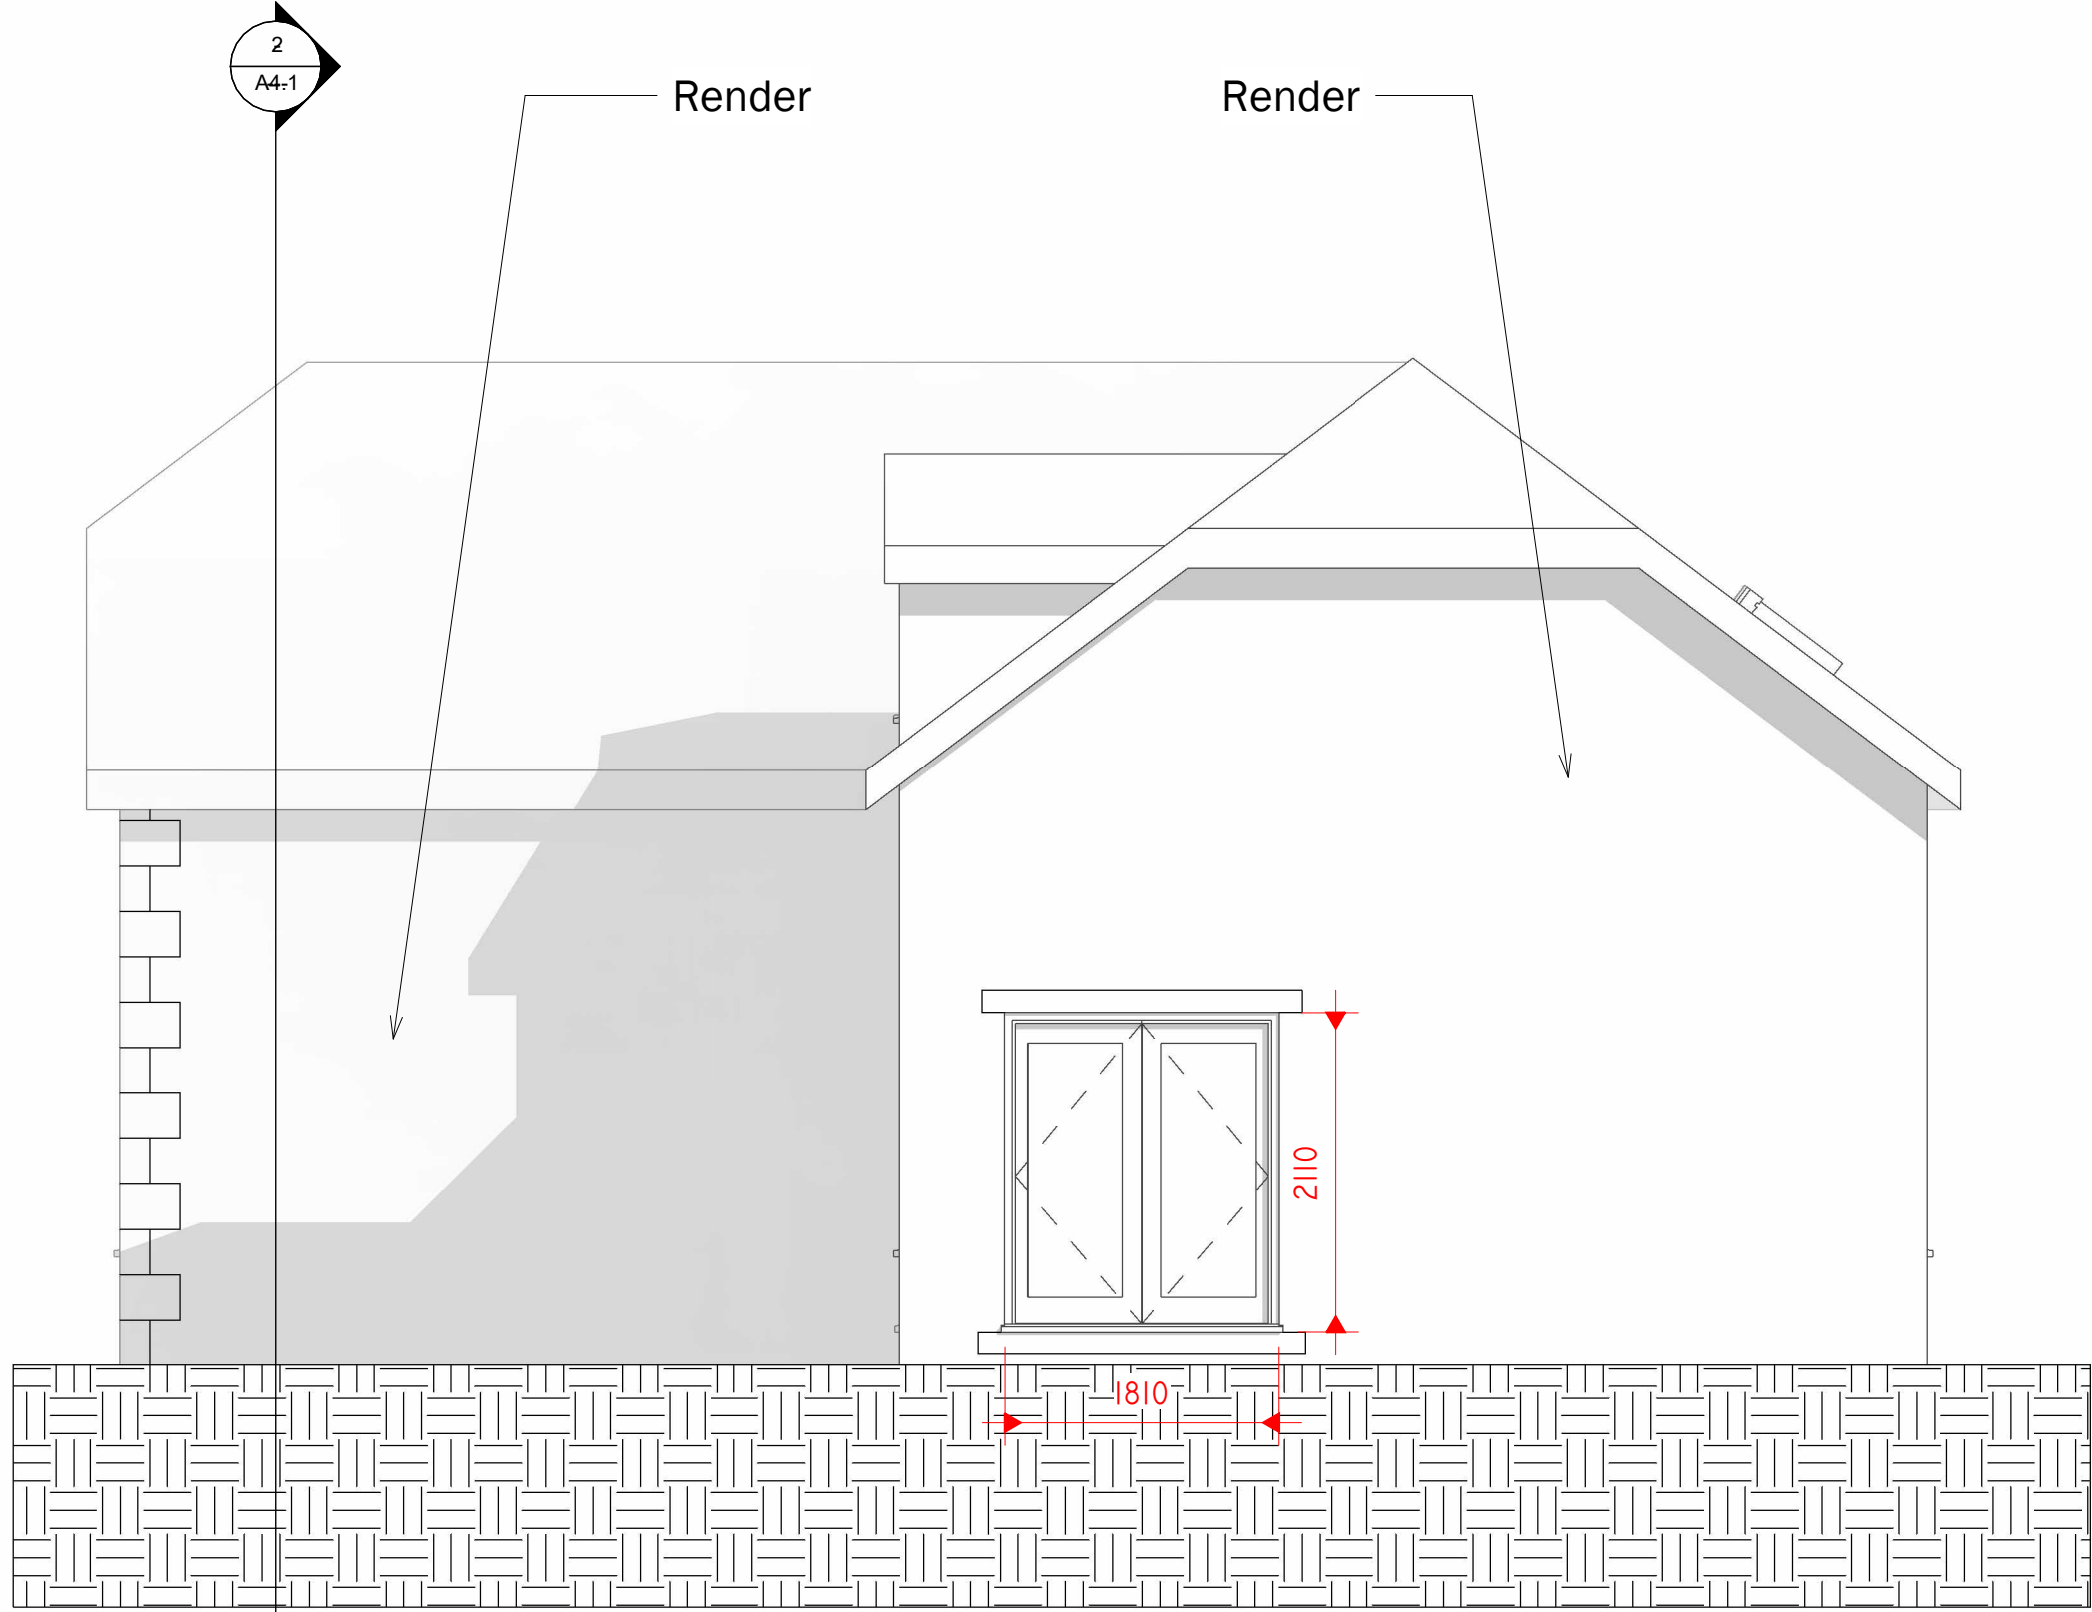

2 PROPOSED SOUTH
1 : 50

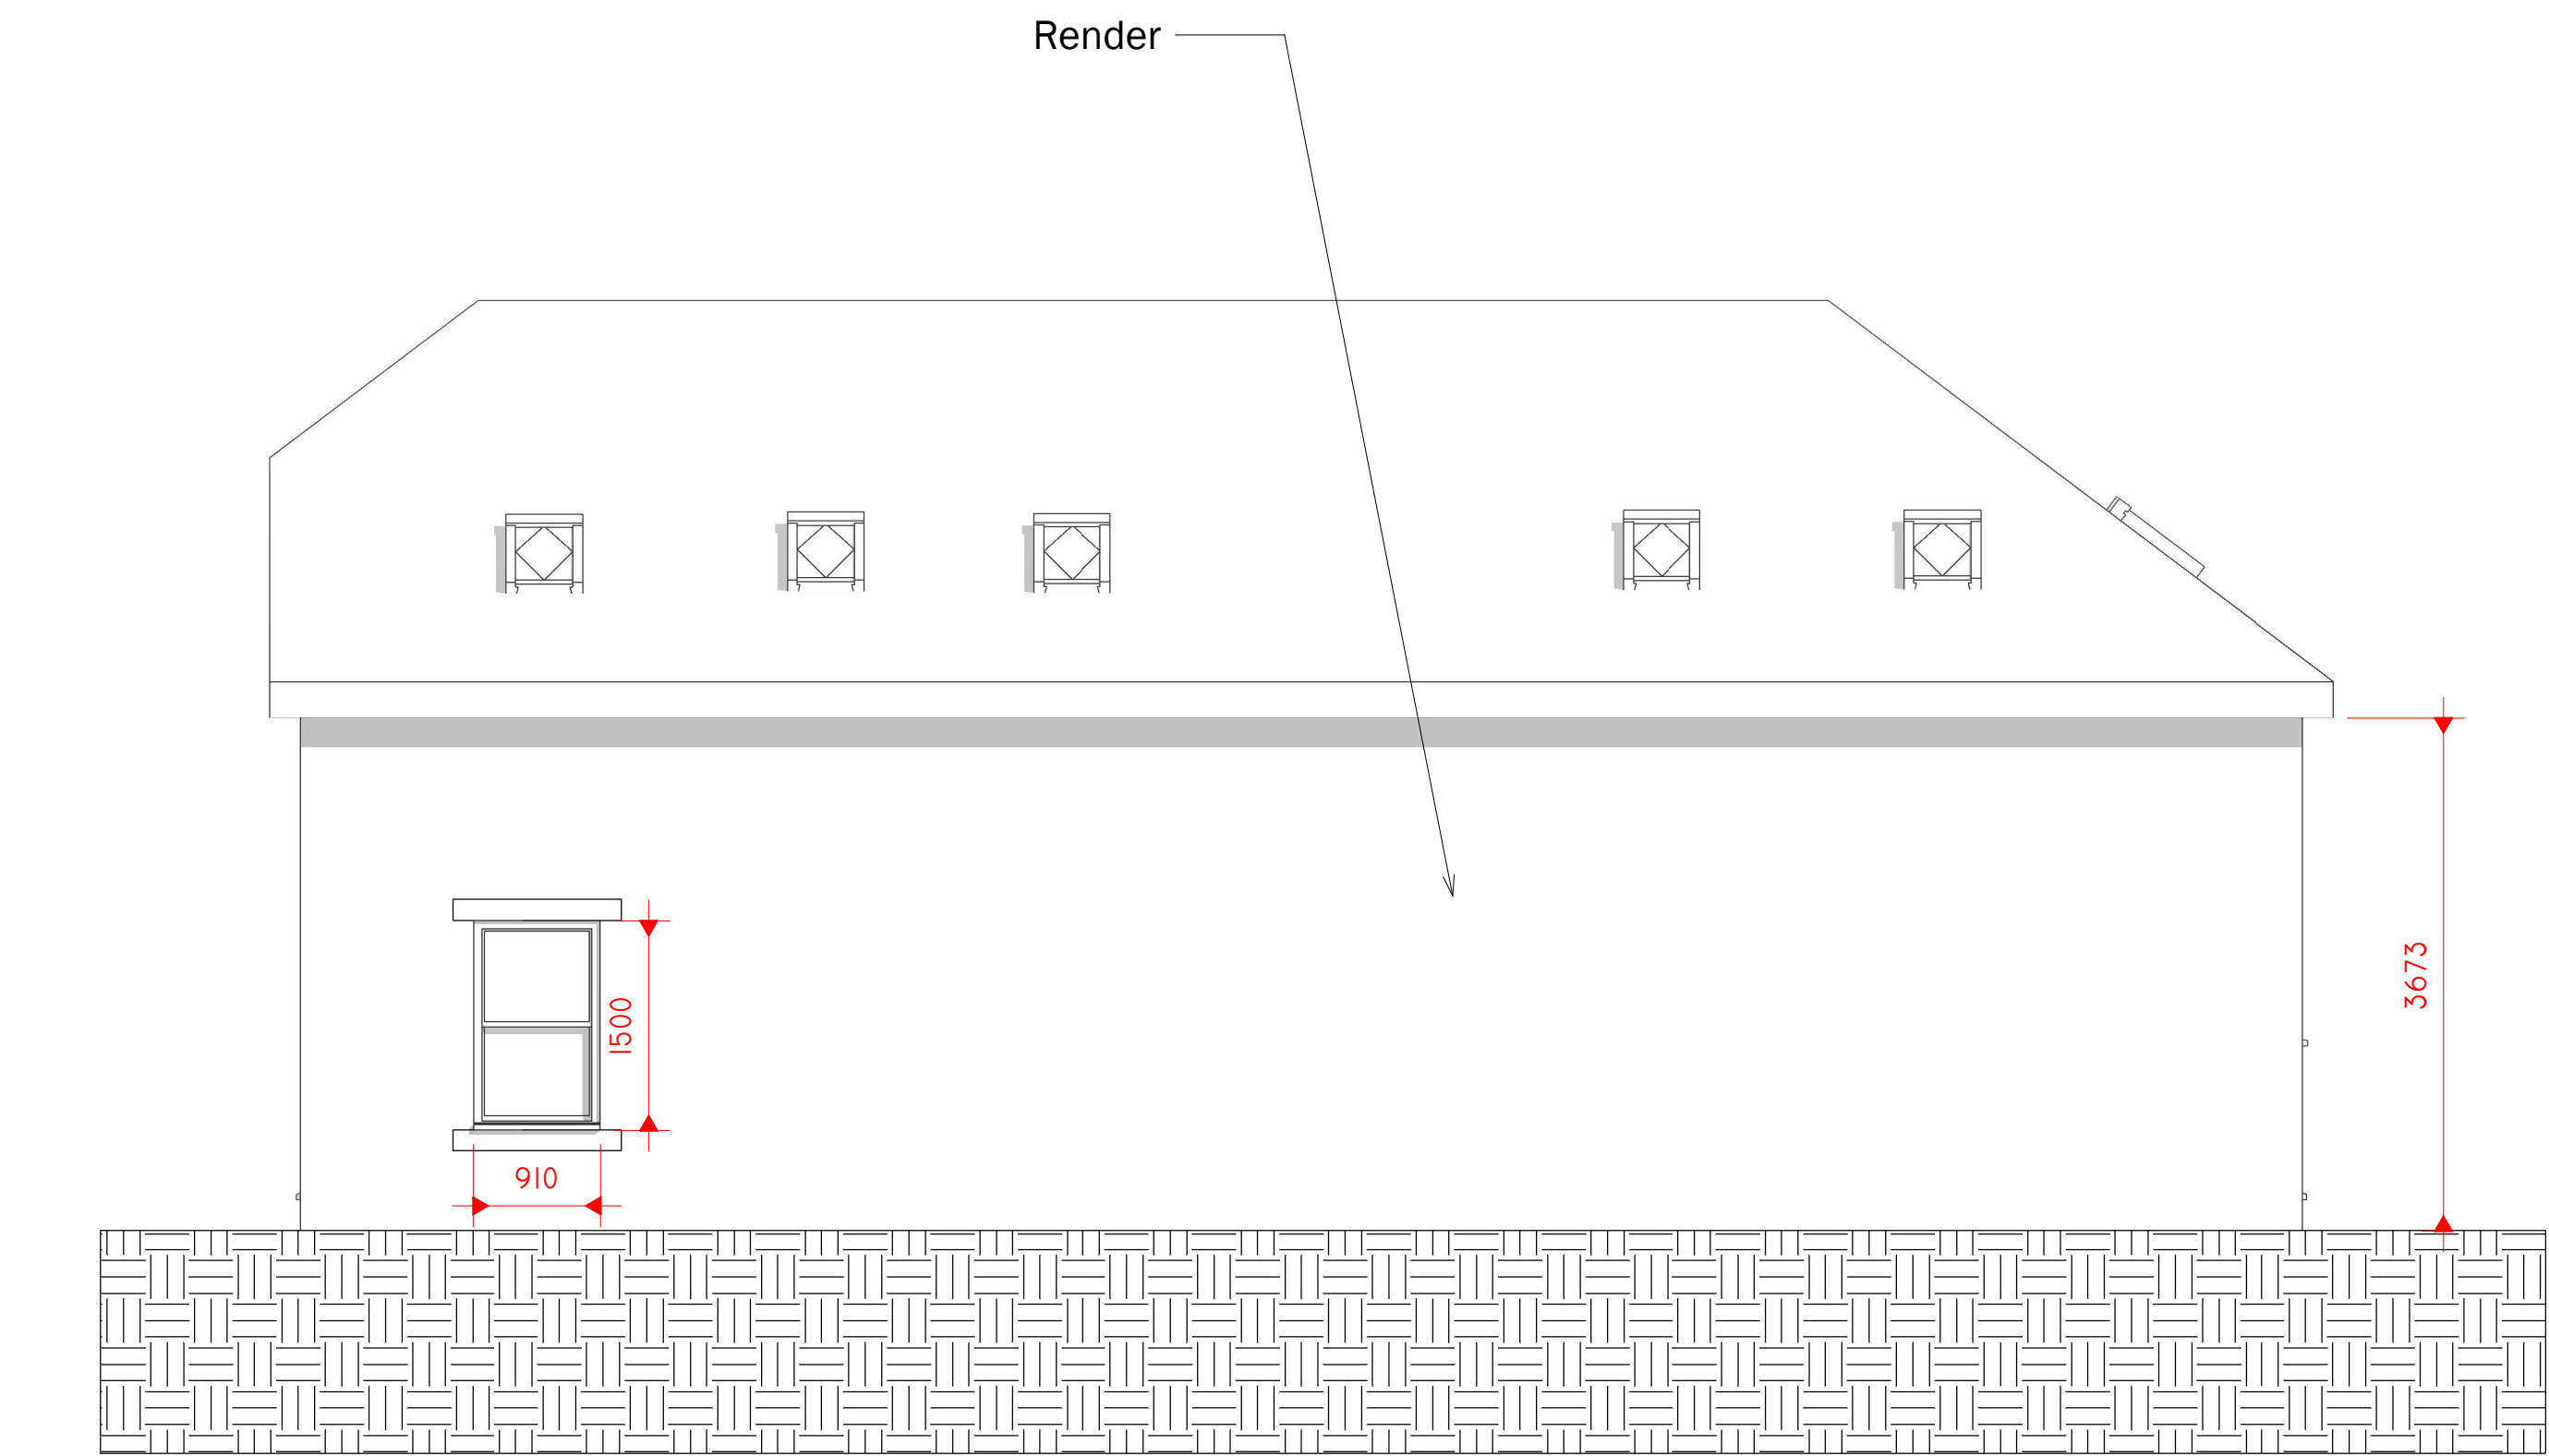

3 PROPOSED EAST
1 : 50

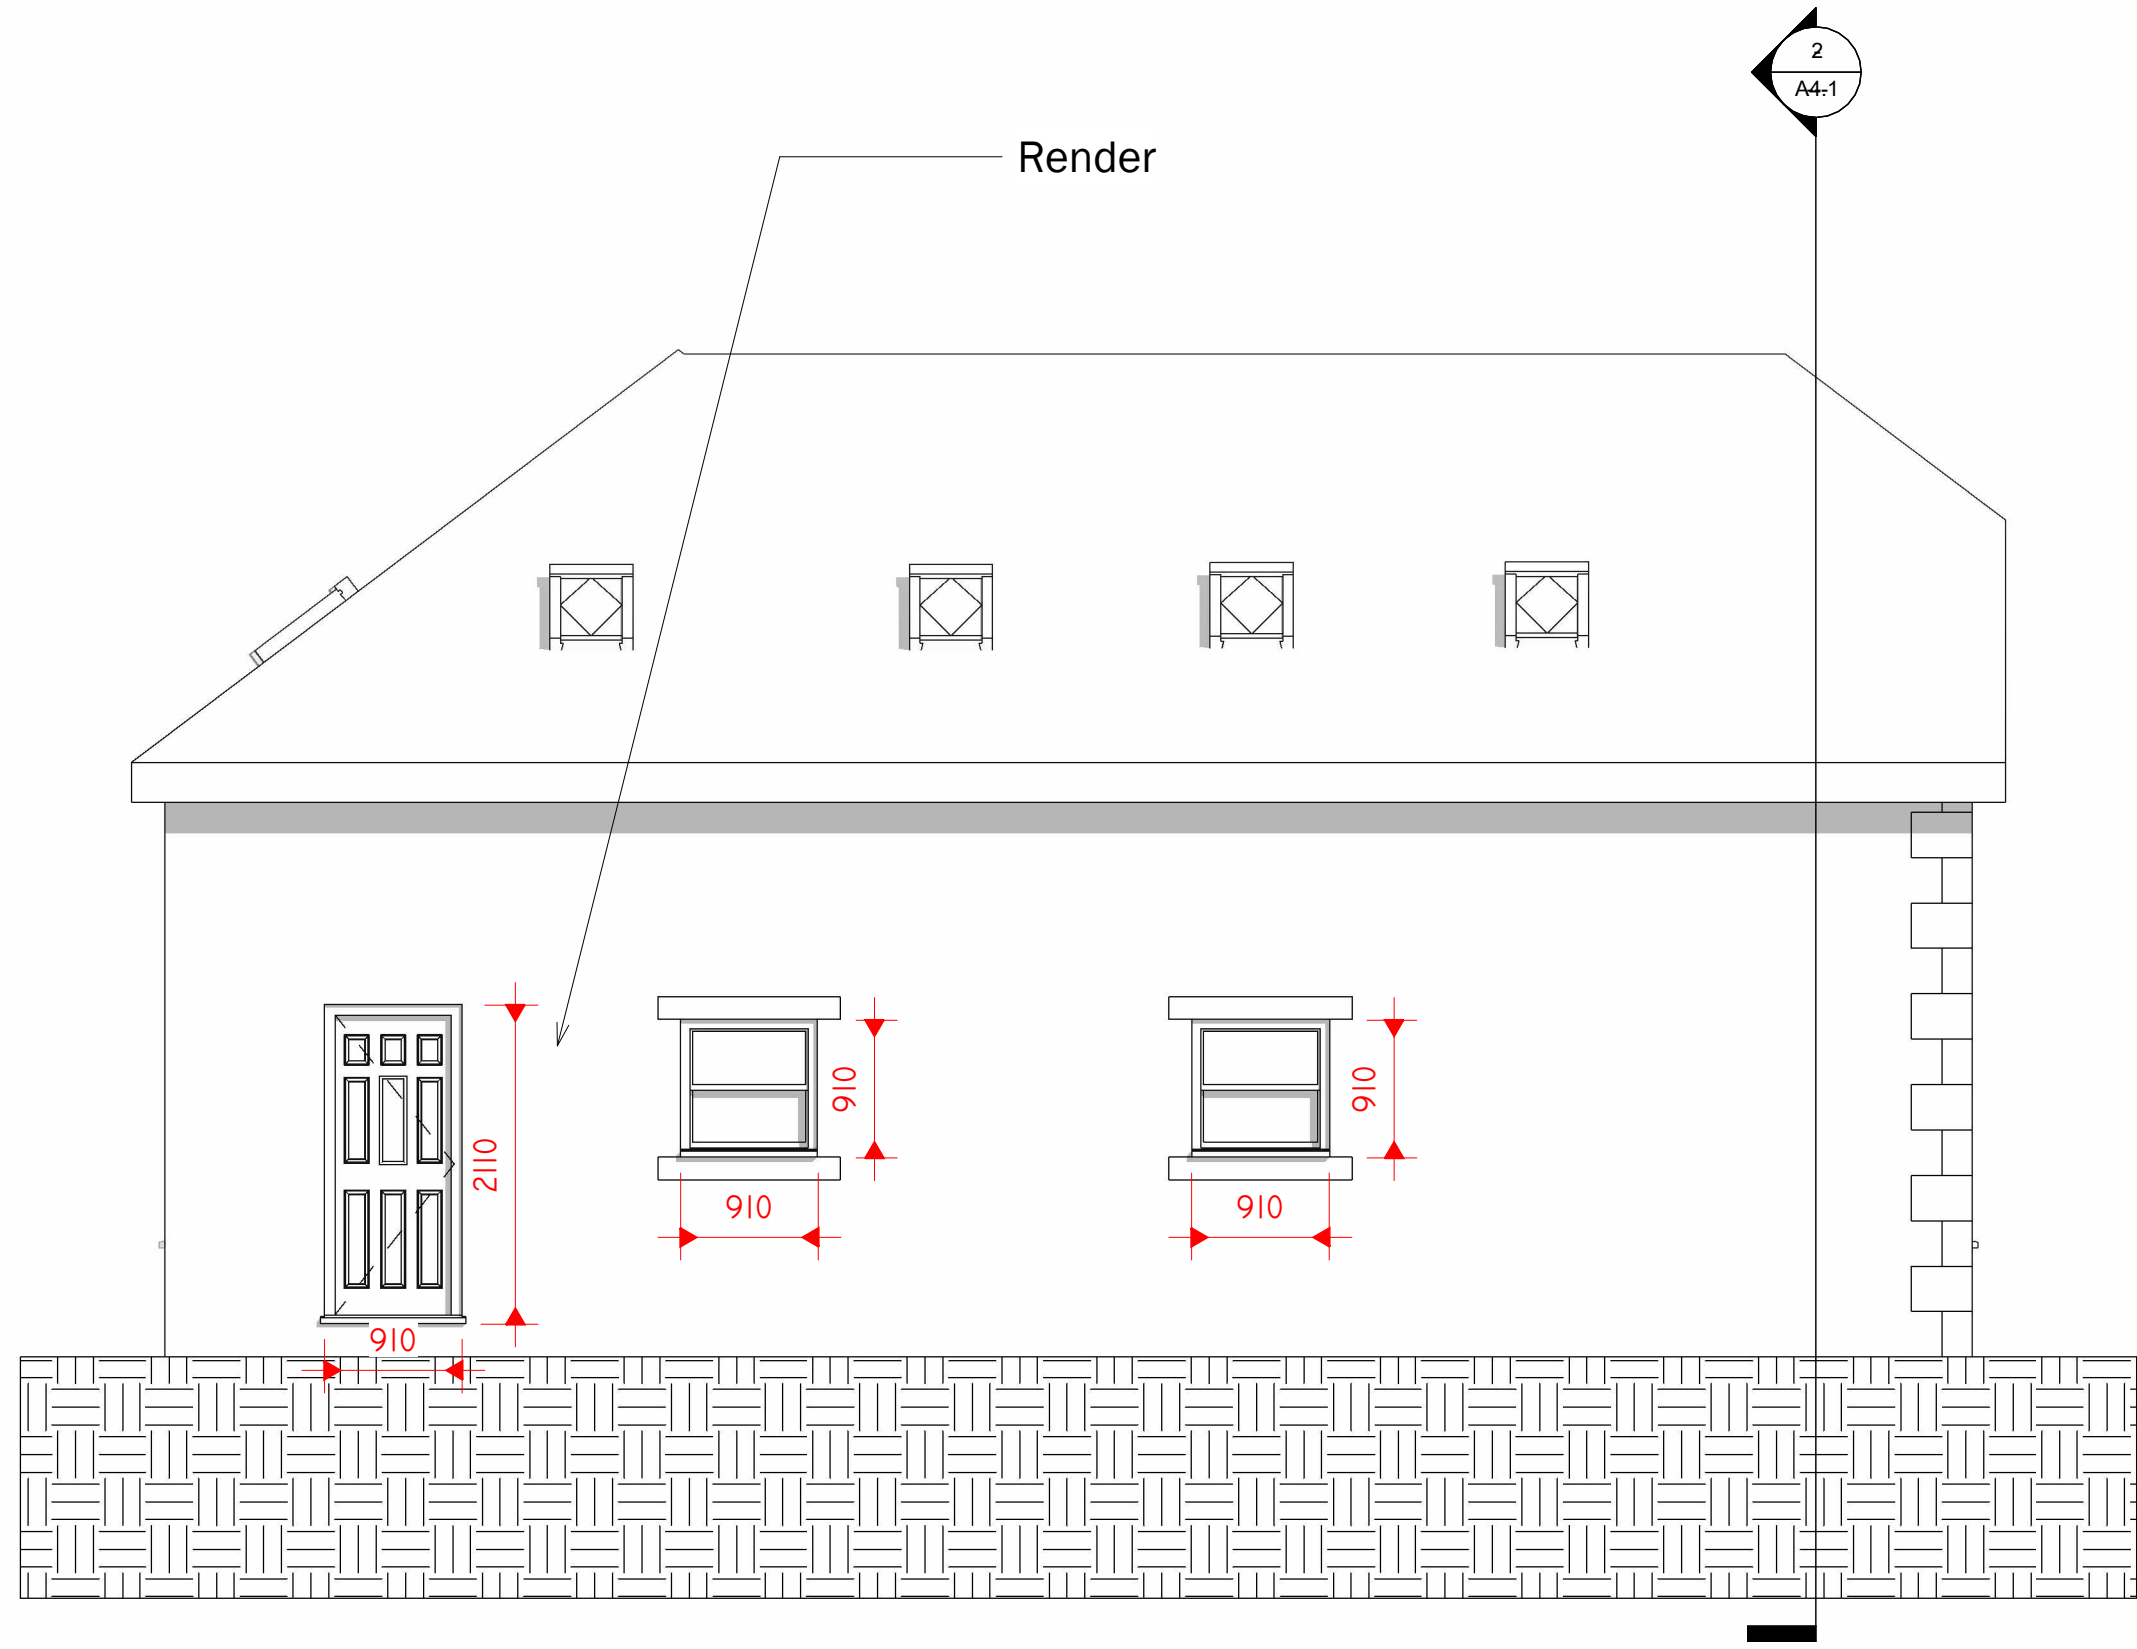

4 PROPOSED NORTH
1 : 50

Peter Hitchen
Architects

Marathon House
The Sidings Business Park
Whalley, BB7 9SE

01254 823 885

www.peterhitchenarchitects.co.uk

NOTES:

No.	Description	Date

CLIENT: Mr and Mrs Sutcliffe
Greenfield House
Whalley Road
Langho
Blackburn
BB6 8AB

PROJECT: Proposed change of use from
holiday let to annex including
alterations at Bridgeway, 16
Brooke's Lane

SHEET:
PROPOSED ELEVATIONS

Project number	PHA/1001
Date	20/05/25
Drawn by	JS
Checked by	PH

A3.3

Scale	1 : 50
Sheet size	A1