




Front Elevation (West)

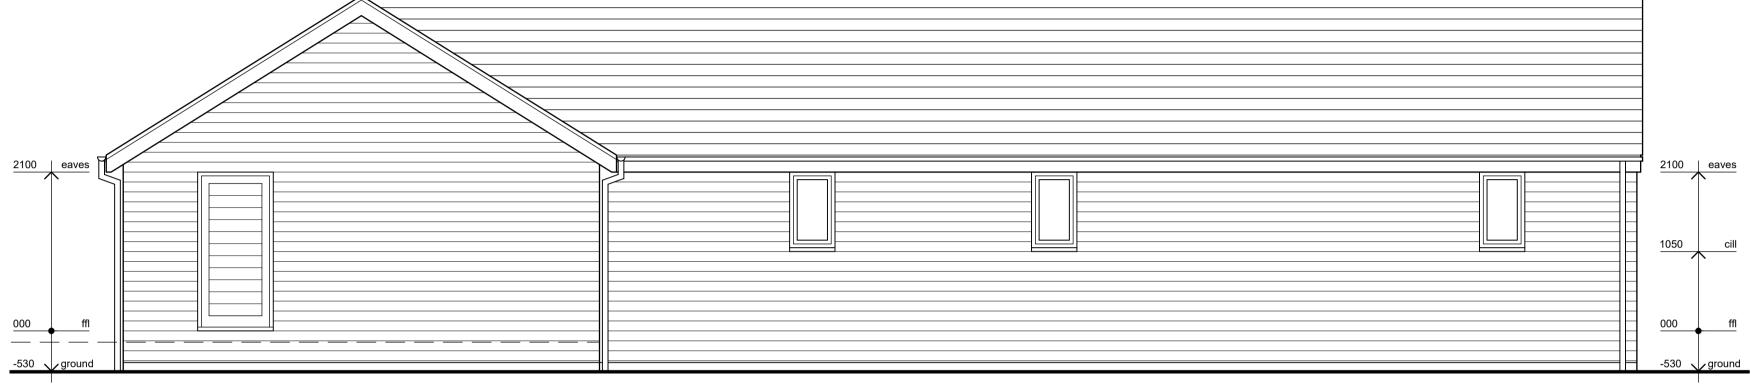


Front Elevation (North)

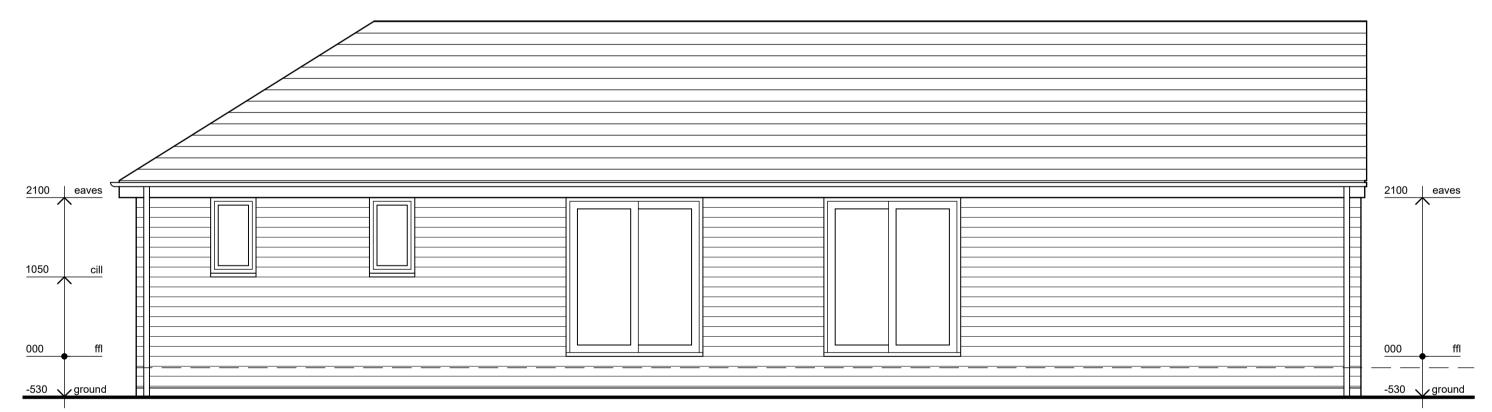


Front Elevation (East)

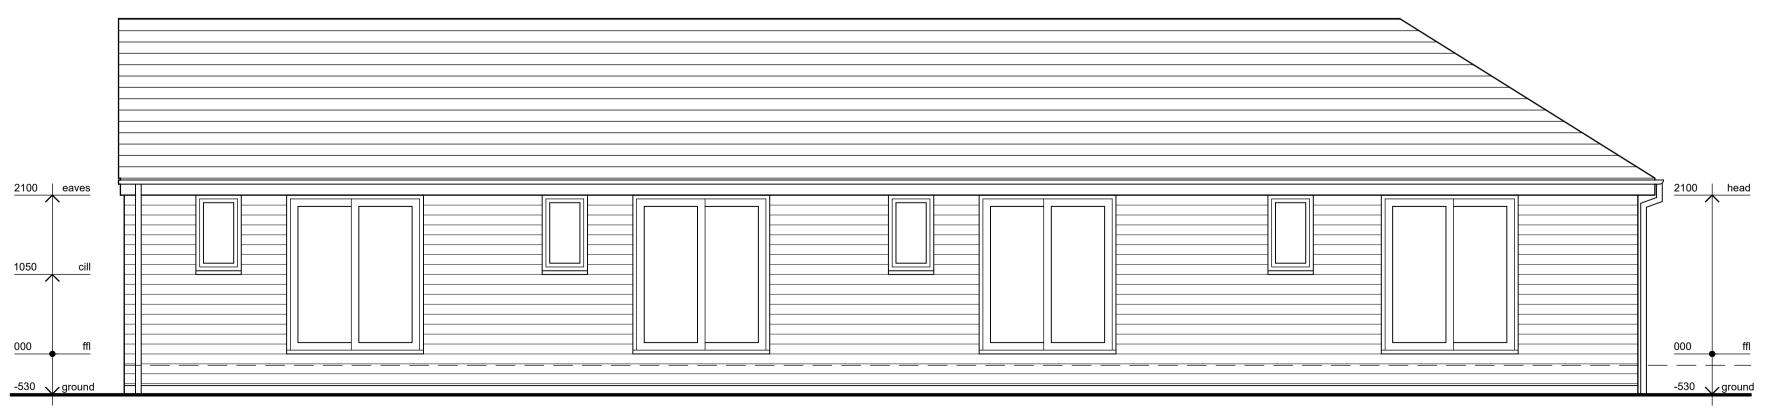


Front Elevation (South)

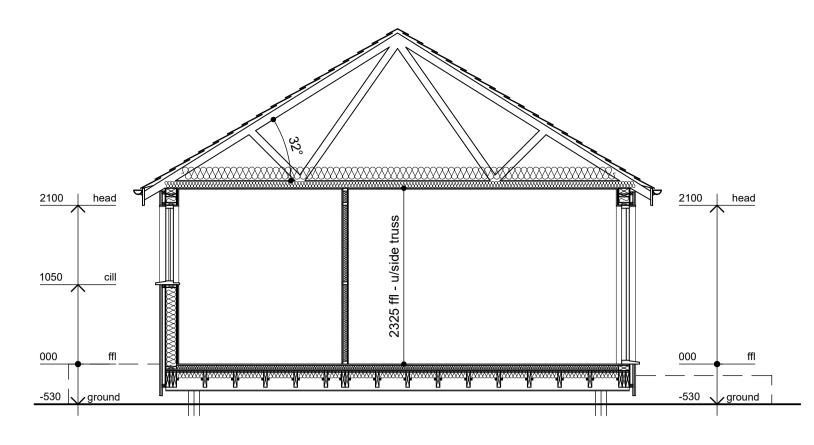

Section A-A

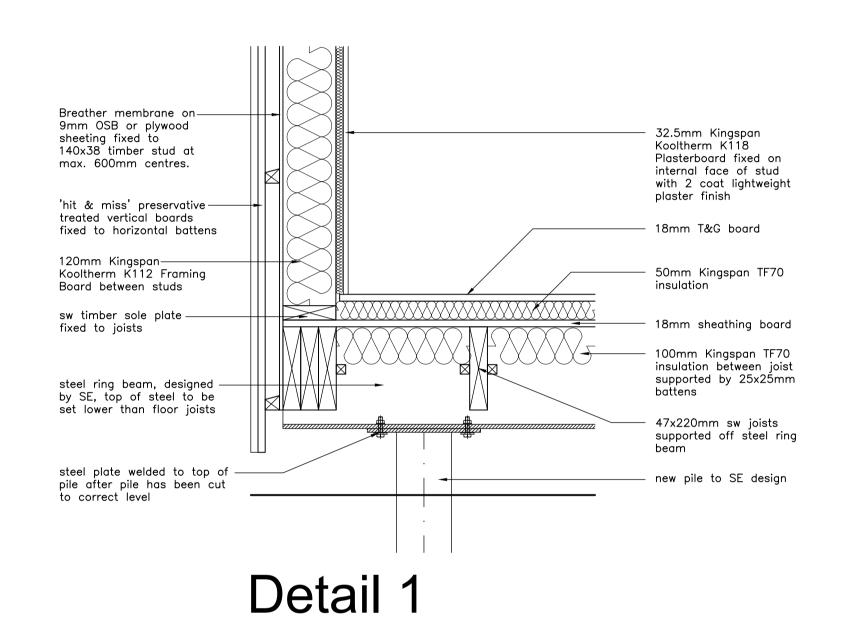

Project
Outbuilding at Thorneyholme Hall, Dunsop Bridge Title
Elevations & Section

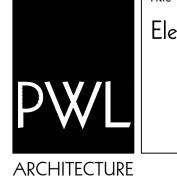

31 Chapel Brow Tel 01772 467404	Leyland	Preston E Mail: info@pv	PR25 3NH wlarchitects.com
Scale 1:50@A1 + 1:100@A3		Date April 2025	5
Drawn		Drwg No	

1178-WD04

