




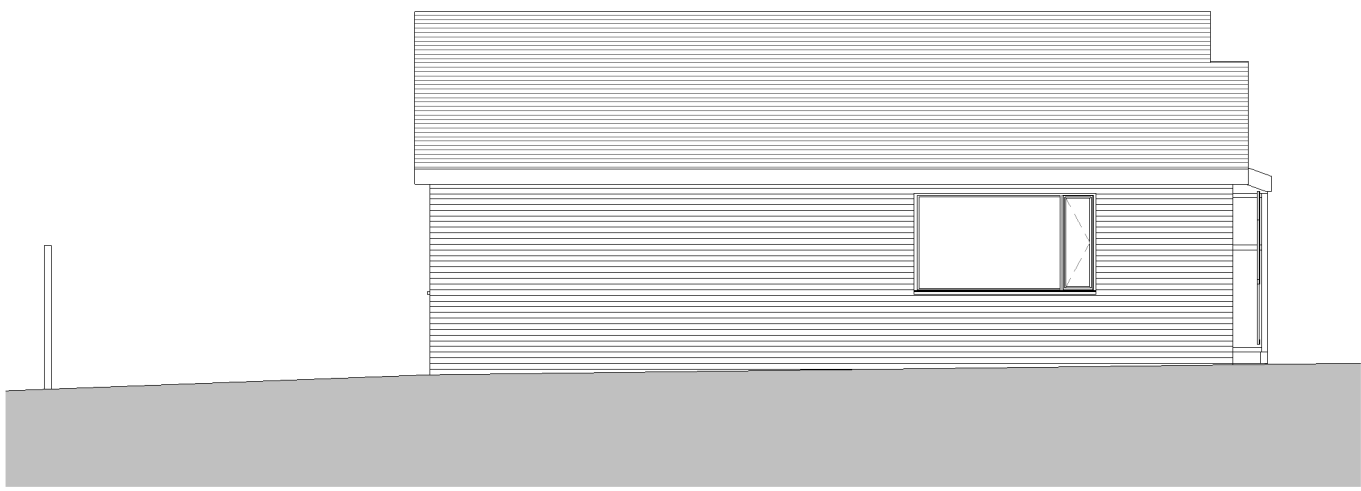


Existing Front Elevation
1 : 100

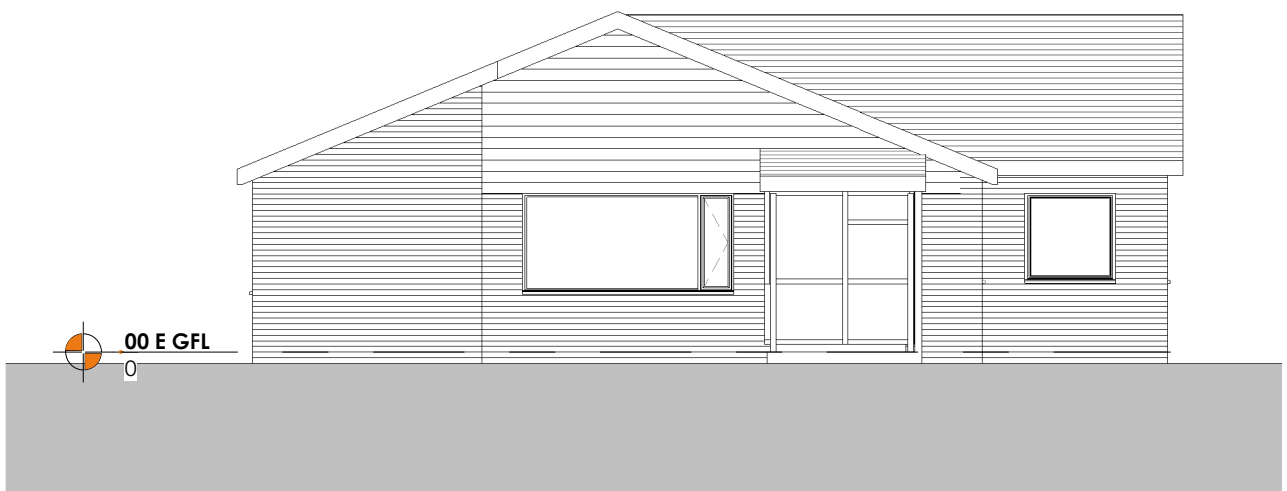

Existing Side Elevation
1 : 100

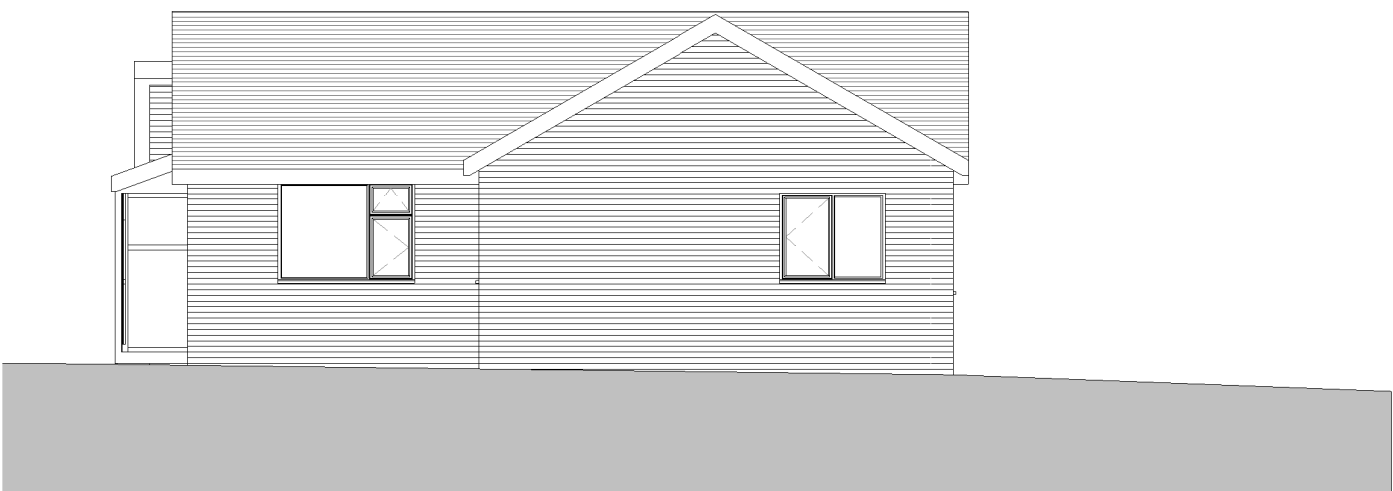


Existing Rear Elevation
1 : 100

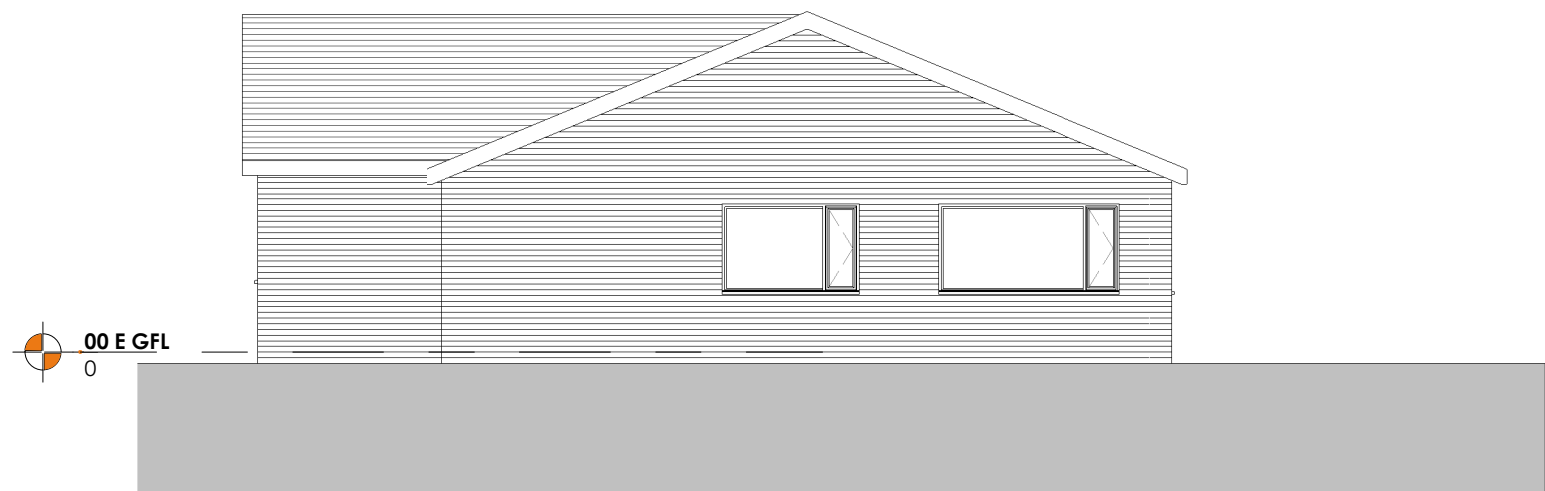


Existing Side Elevation.
1 : 100




Proposed Front Elevation
1 : 100

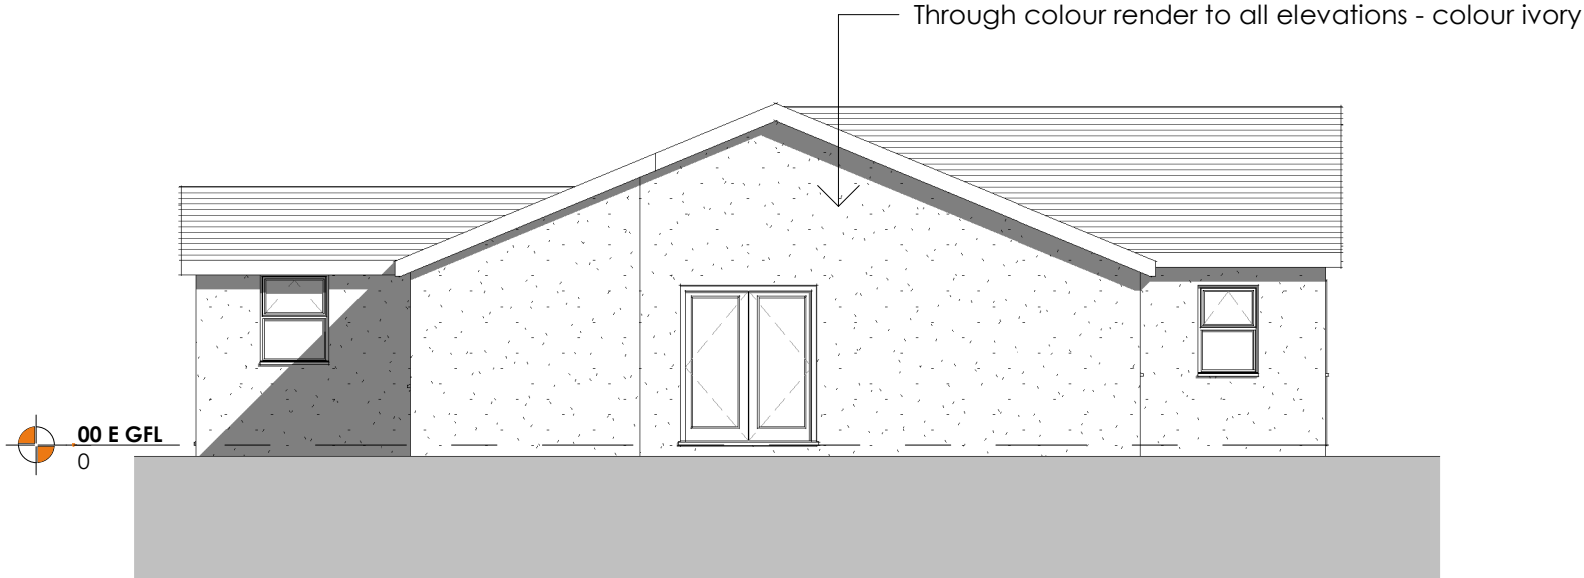


Proposed Side Elevation
1 : 100

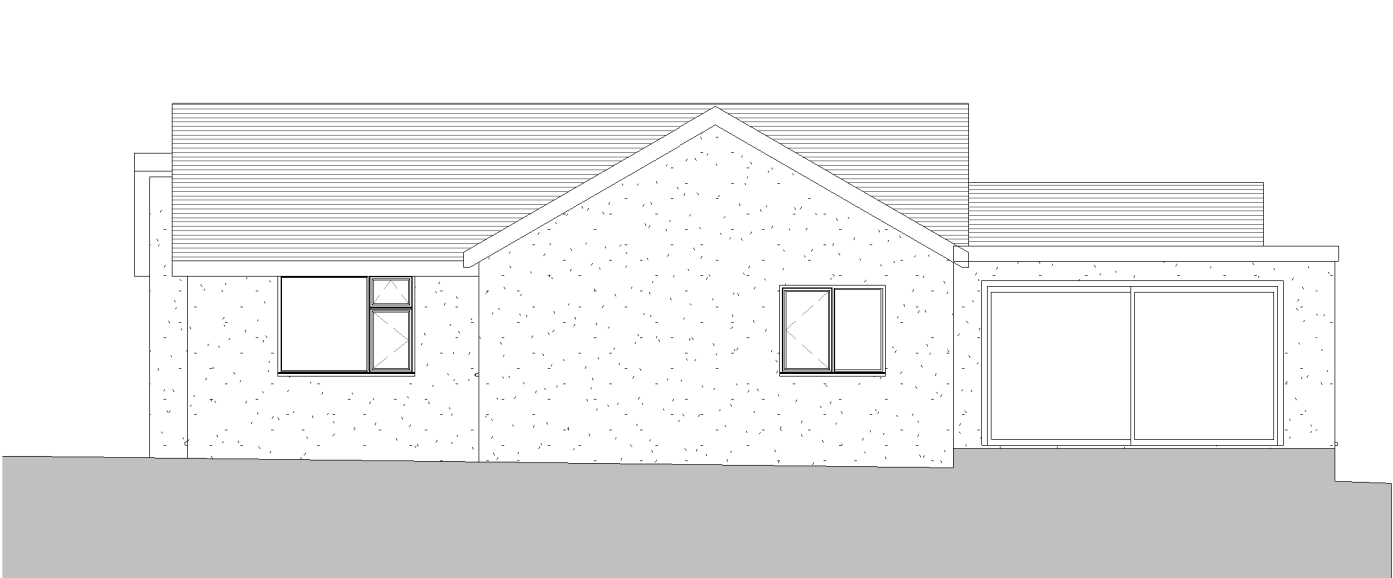


Propose Rear Elevation
1 : 100

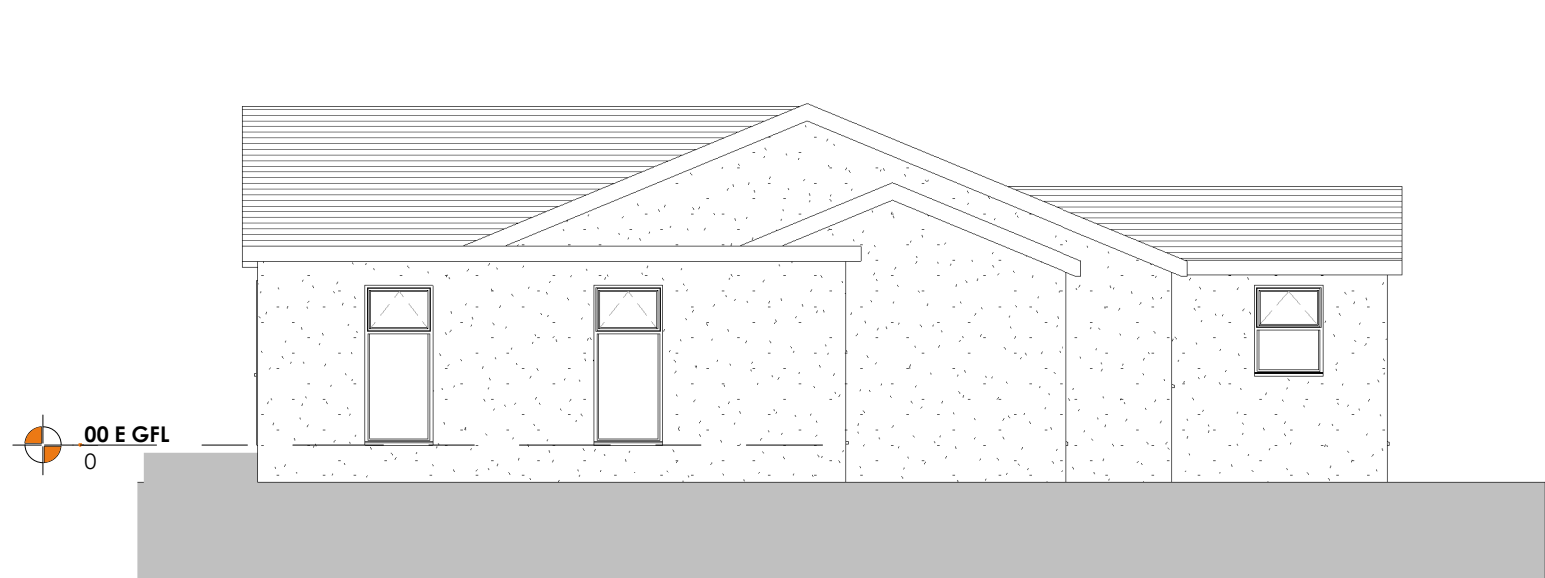


Proposed Side Elevation.
1 : 100

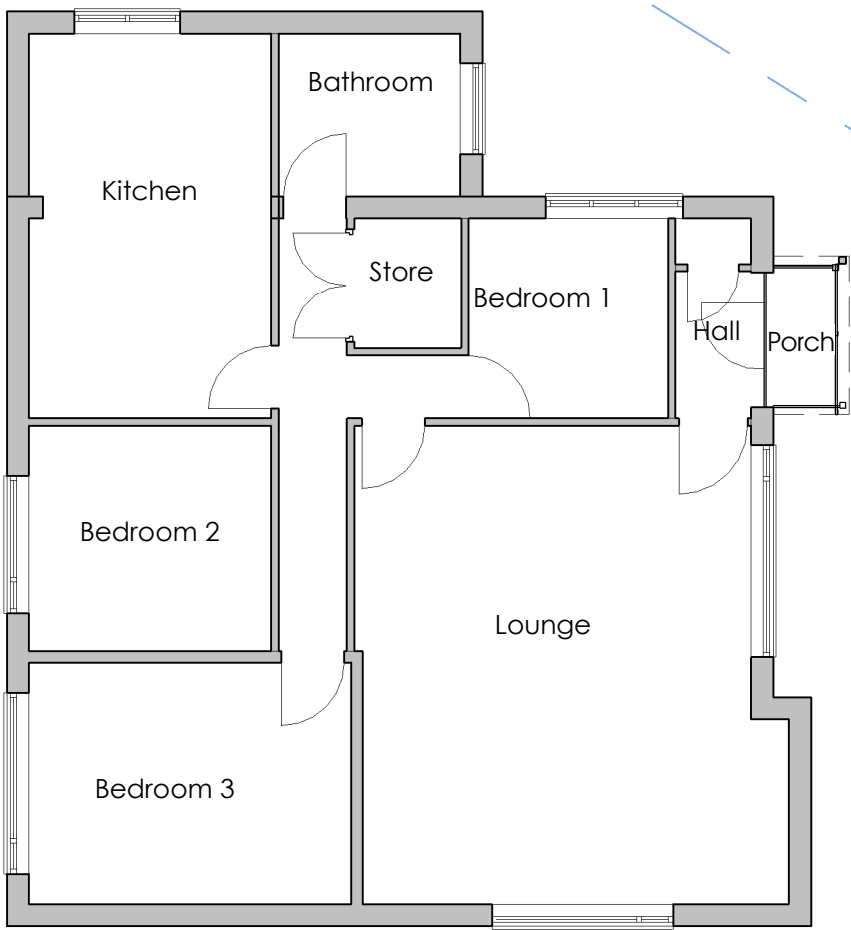


Existing Ground Floor Plan
1 : 100

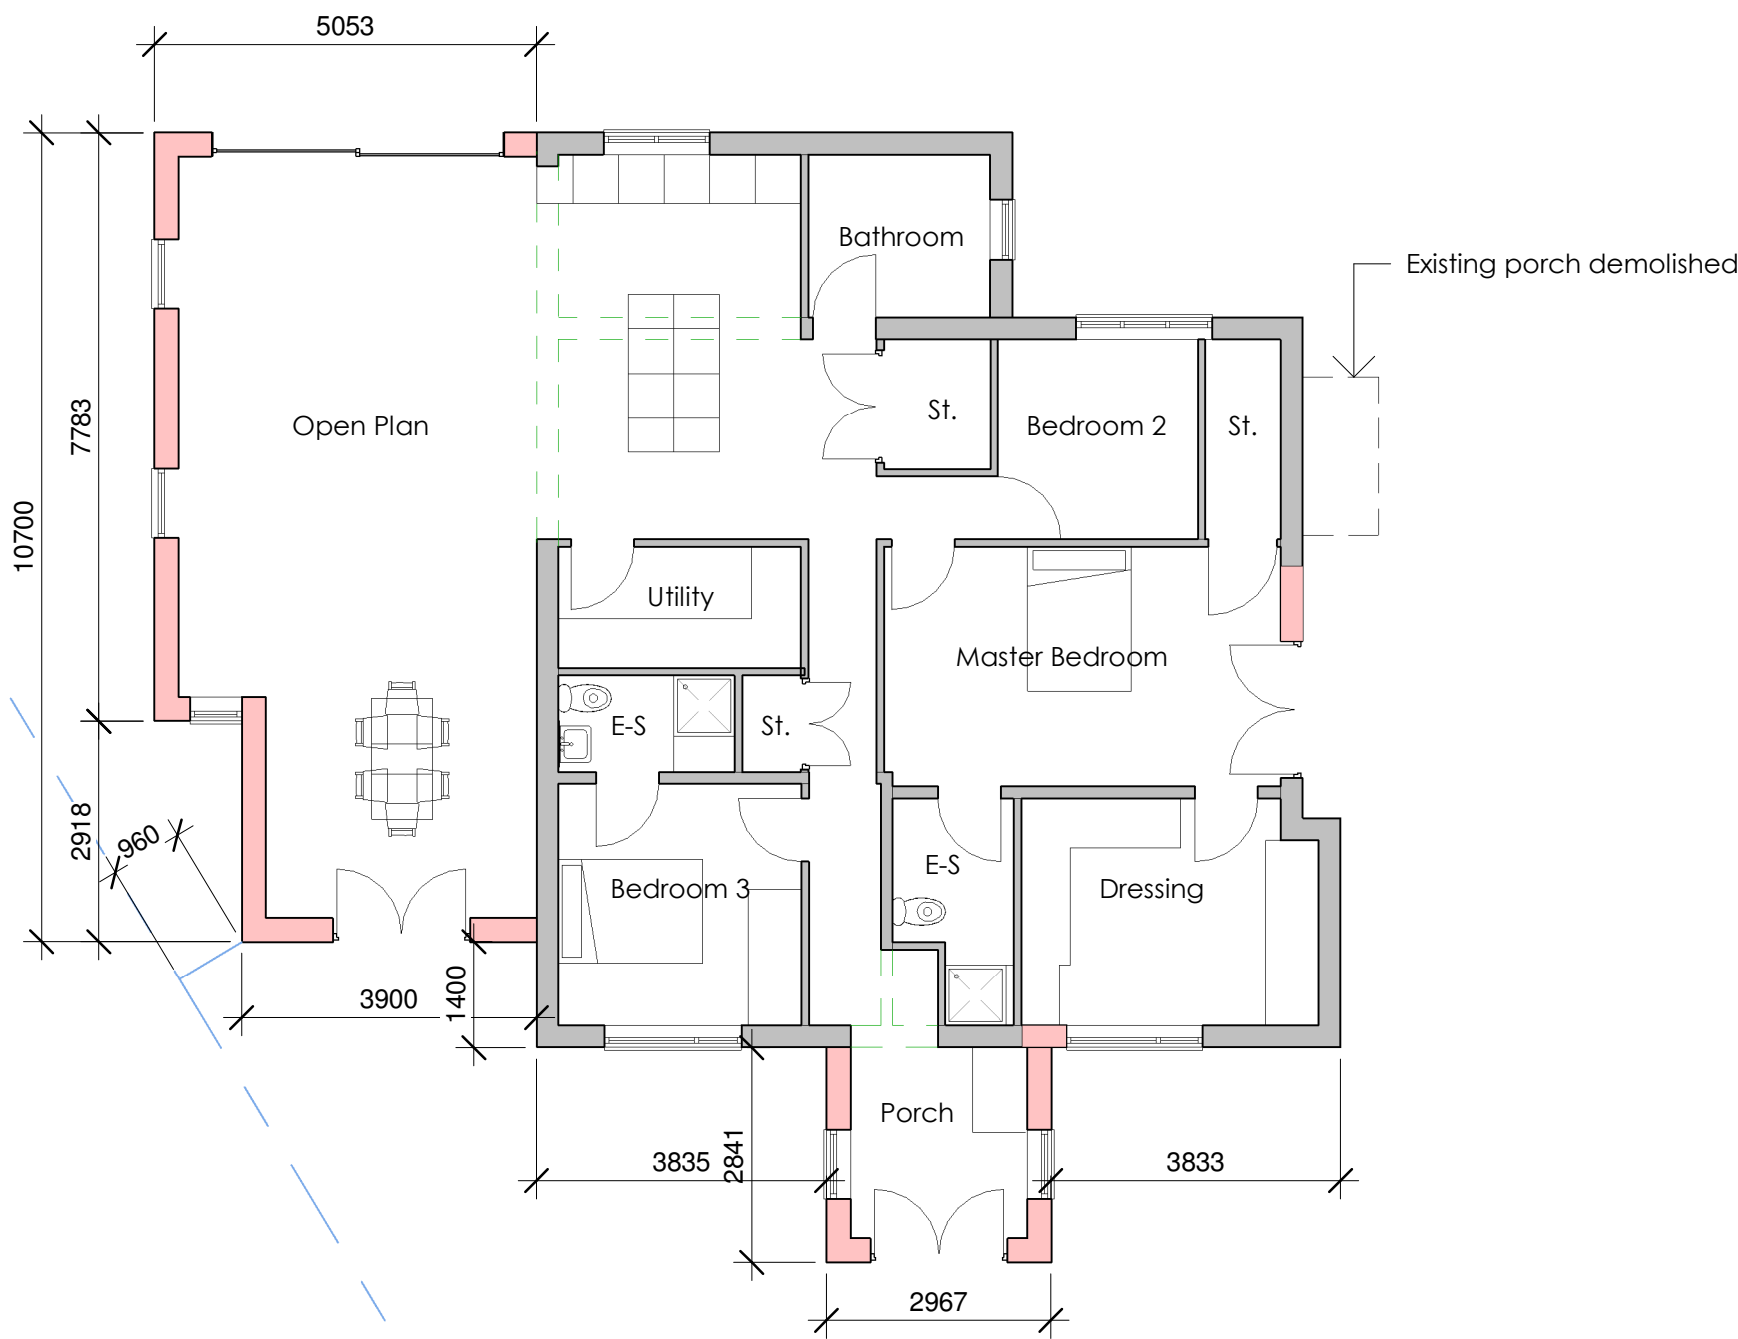

Proposed Ground Floor Plan
1 : 100

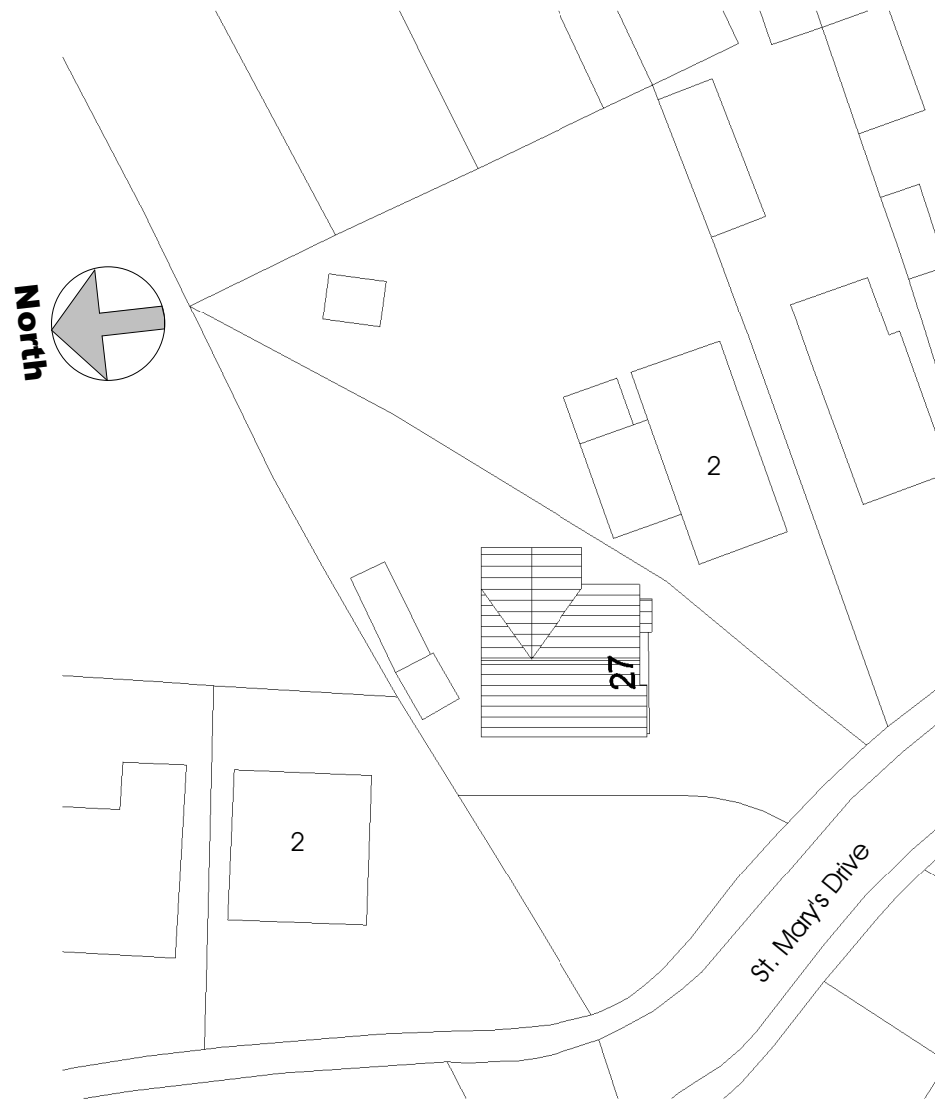

Existing Site Plan
1 : 500

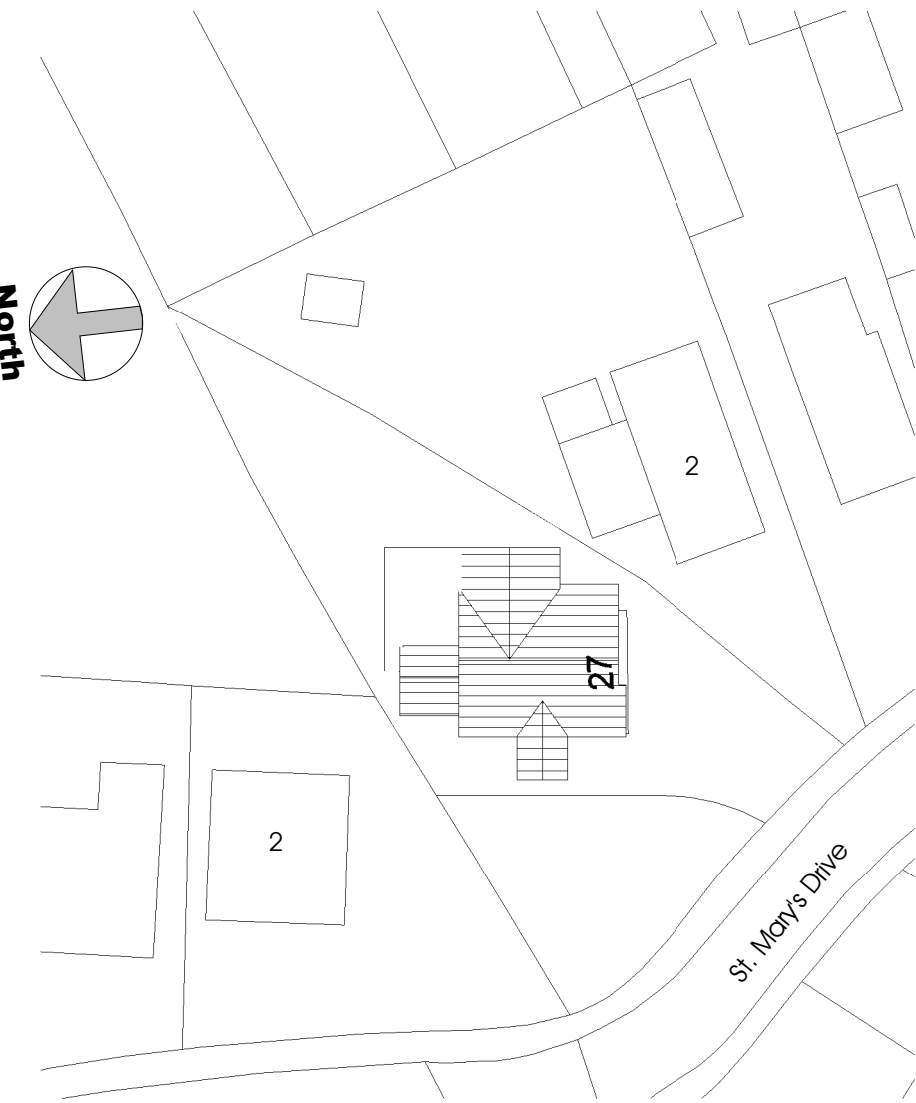

Proposed Site Plan
1 : 500

PROJECT NAME: 27 St. Mary's Drive, Langho		
DRAWING TITLE: Existing and Proposed Plans		
REV. B	DRAWING NO. A02-1	SCALE: As indicated