







PROPOSED FRONT SOUTH EAST ELEVATION
SCALE 1:100

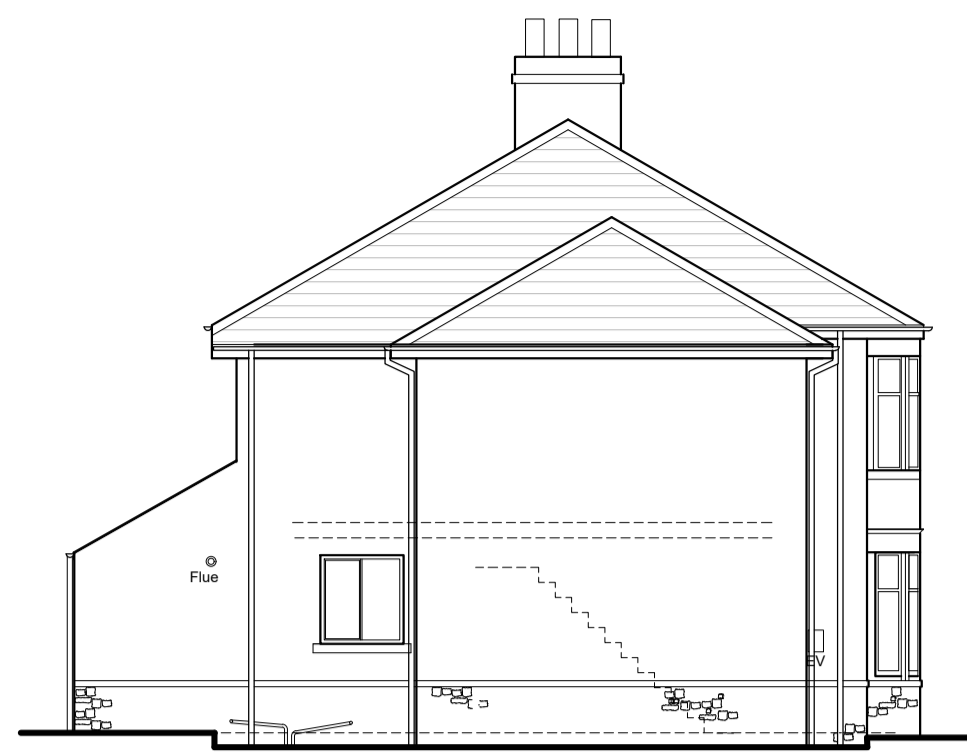


PROPOSED SIDE SOUTH WEST ELEVATION
SCALE 1:100

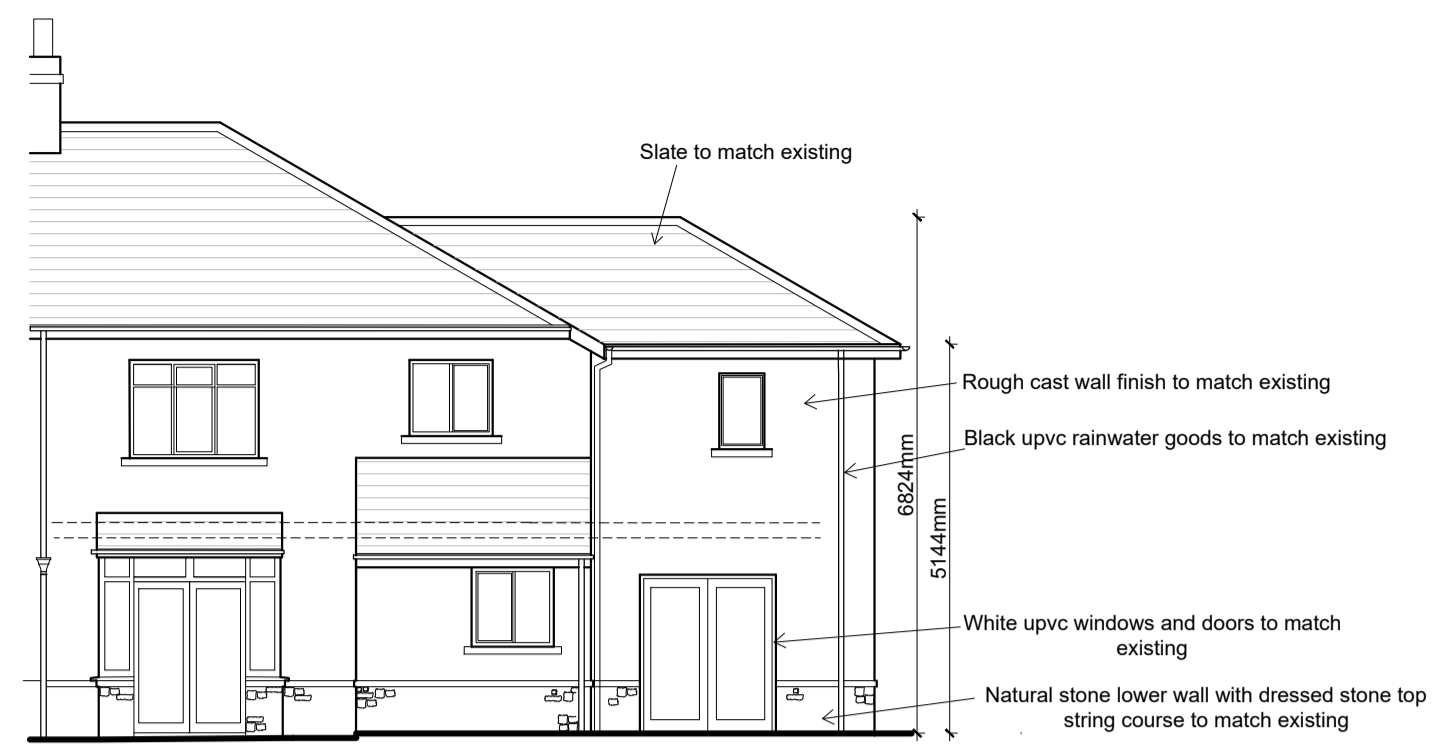


PROPOSED REAR NORTH WEST ELEVATION
SCALE 1:100

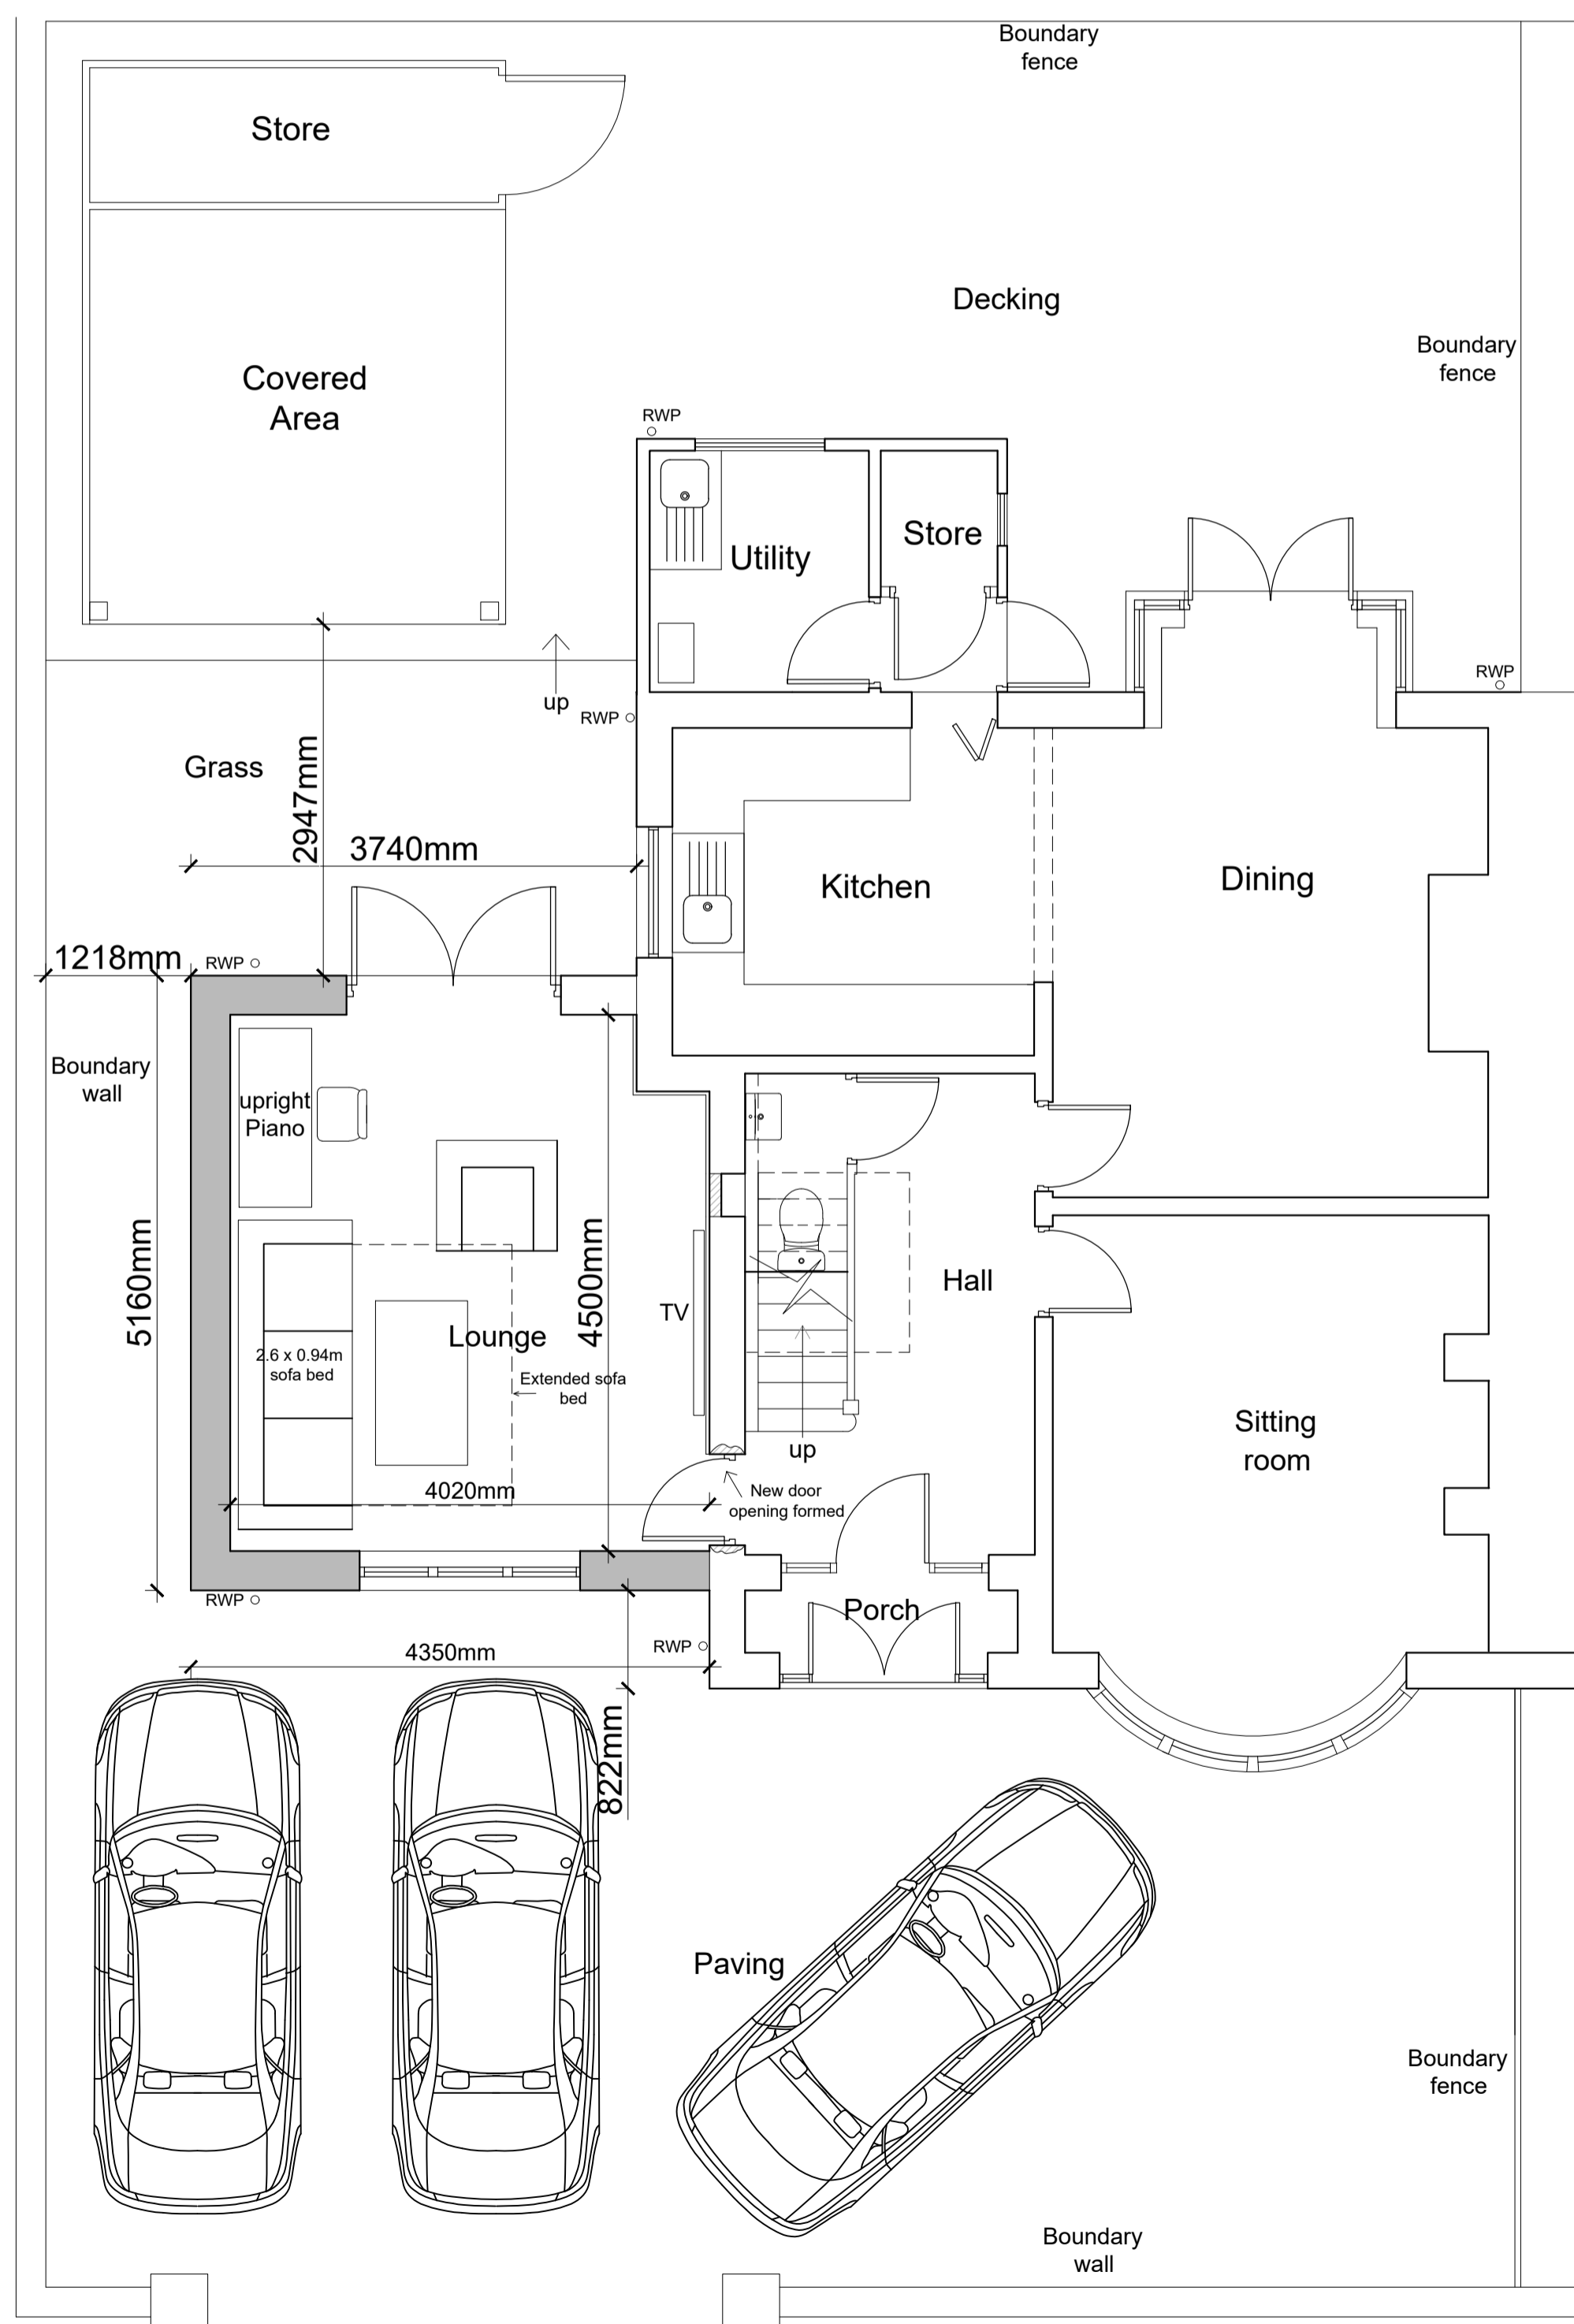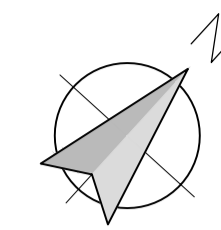

PROPOSED GROUND FLOOR PLAN
SCALE 1:50

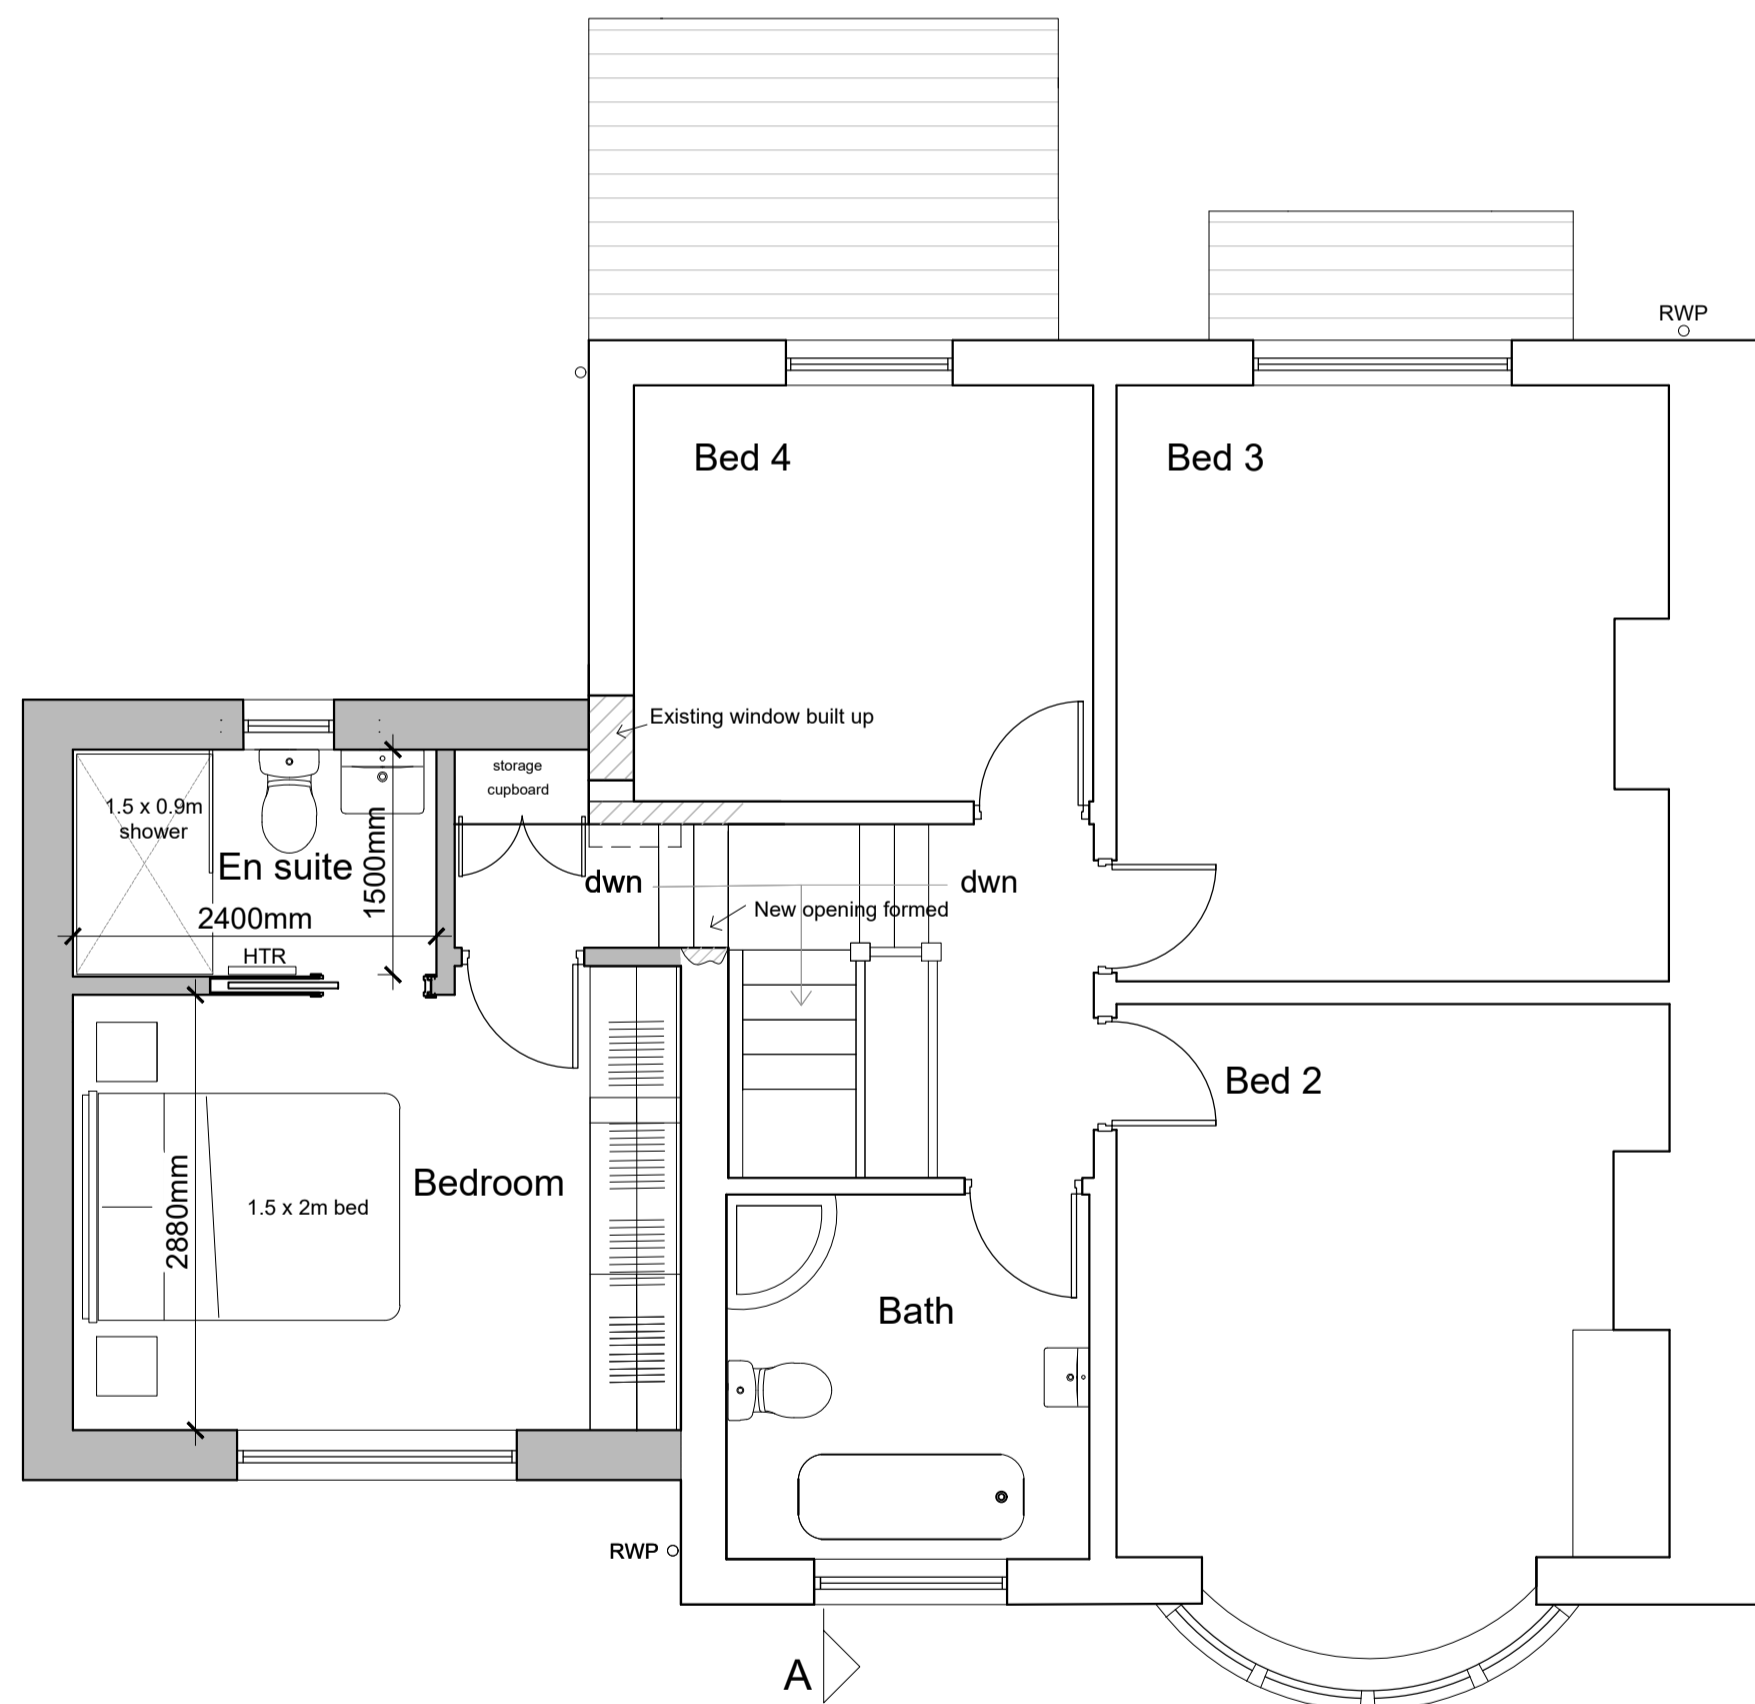

PROPOSED FIRST FLOOR PLAN
SCALE 1:50

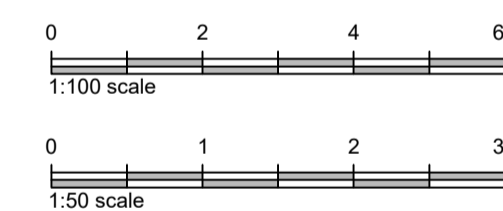

Rev B - Parking spaces added 28th May 2025 LKR

Client
Mr and Mrs Walmsley

Job Title
Proposed Extension to
21 Park Avenue
Clitheroe

Drawing Title
Proposed Plans and Elevations for
Two Storey Side Extension

Scale Date Drawn
1:50:1:100@A1 Jan 2025 LKR

spa
SUNDERLAND PEACOCK ARCHITECTS
SUNDERLAND PEACOCK & ASSOCIATES LTD.
HAZELMERE, PEARL CO ROAD, CLITHEROE
LANCASHIRE, BB7 2AG
T 01200 423178 F 01200 427328
E info@sunderlandpeacock.com
www.sunderlandpeacock.com

7176 -03 B