


This drawing is to be read in conjunction with all relevant Architect, consultants' and specialist drawings and specifications. The Architect is to be notified of any discrepancies before proceeding. Do not scale from this drawing. All dimensions and levels are to be checked on site. This drawing is subject to copyright. All work carried out before Planning and Building Permission has been granted is at the contractor's risk.

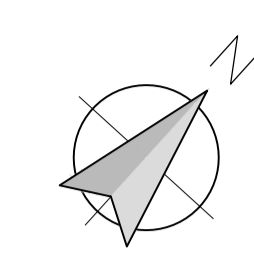


EXISTING FRONT SOUTH EAST ELEVATION
SCALE 1:100




EXISTING SIDE SOUTH WEST ELEVATION
SCALE 1:100




EXISTING REAR NORTH WEST ELEVATION
SCALE 1:100

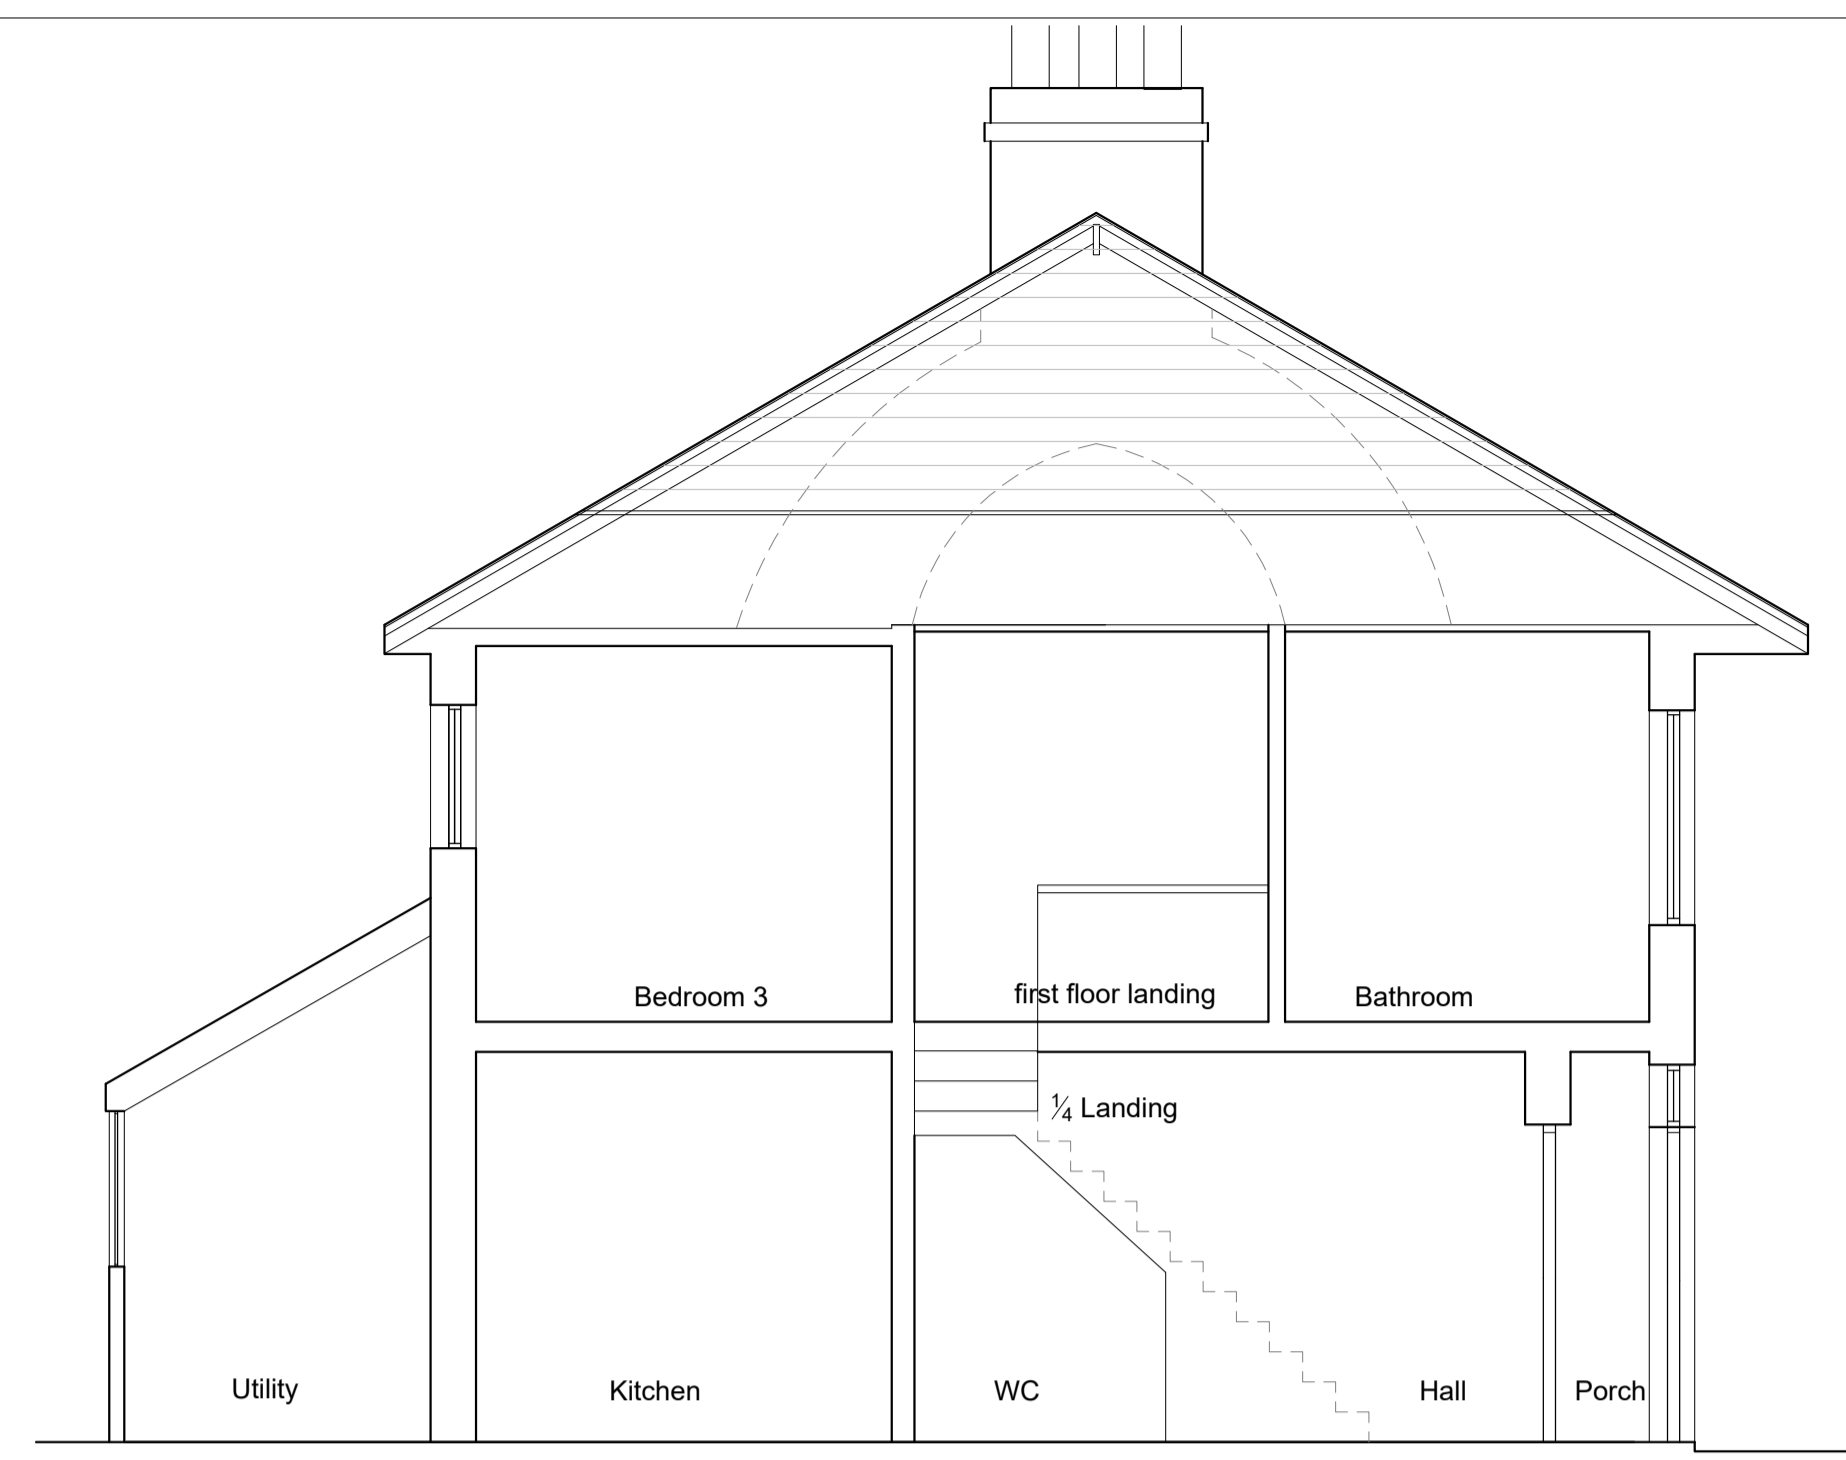


EXISTING SECTION A-A
SCALE 1:50

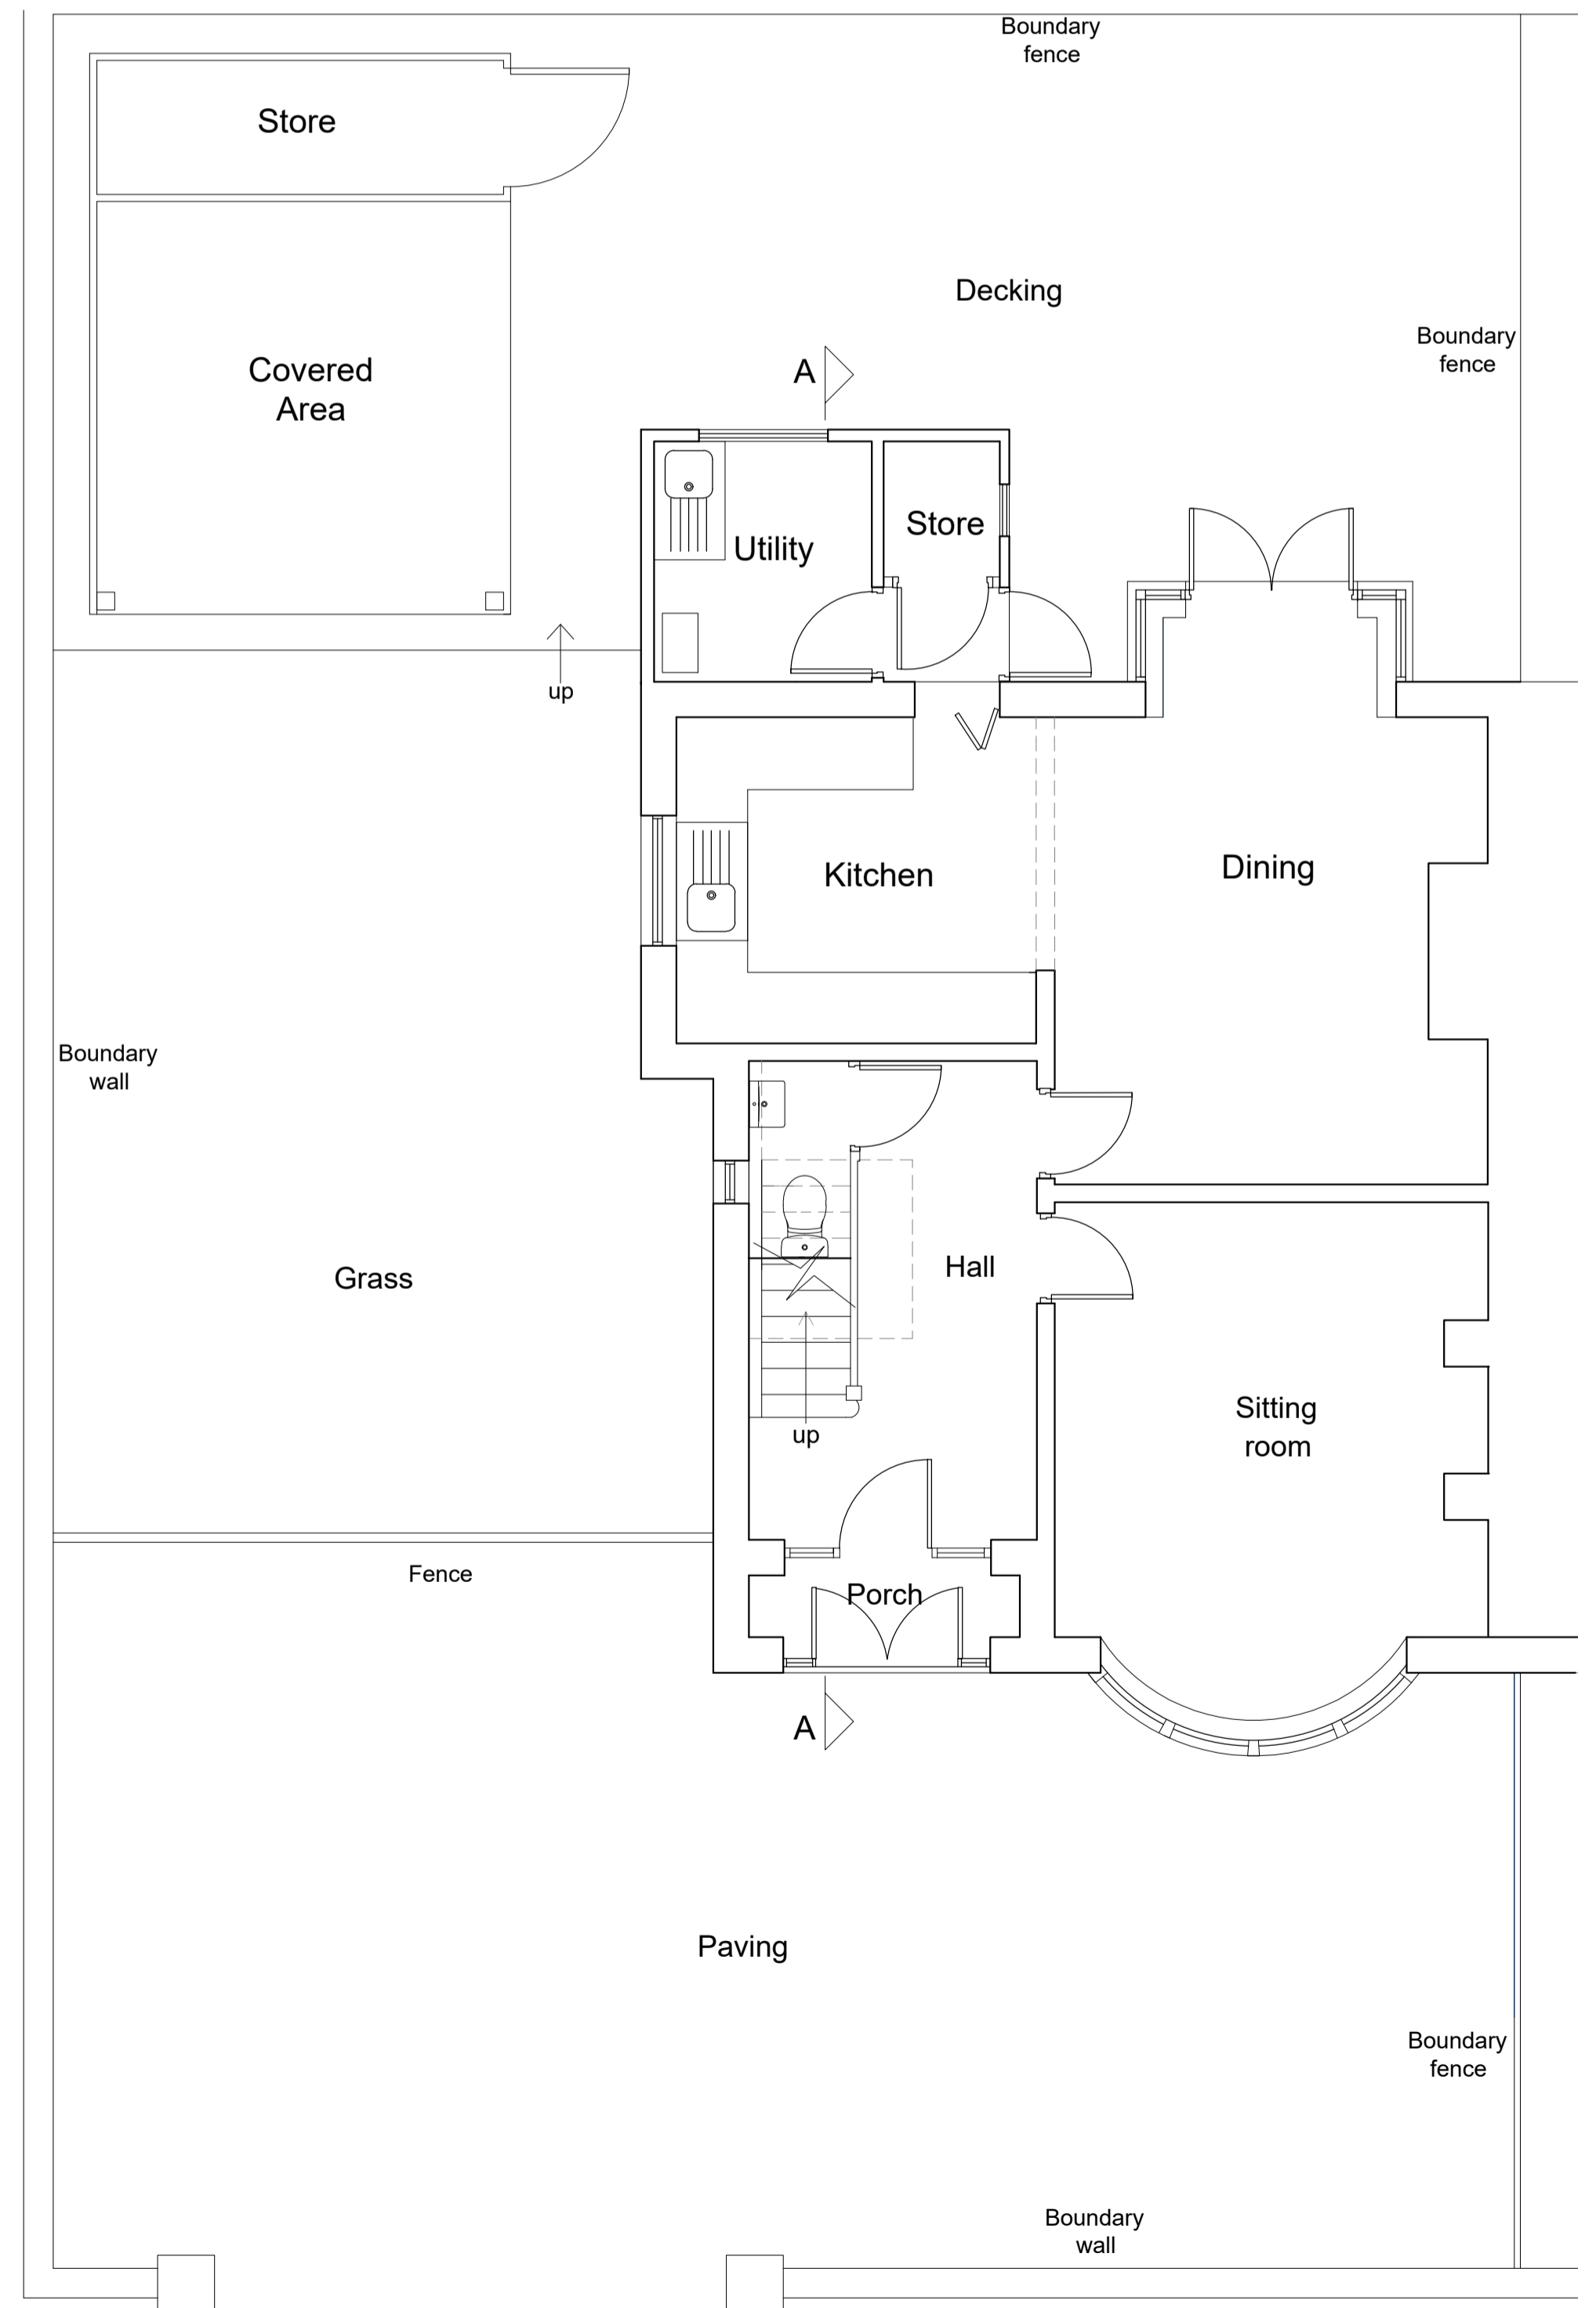

EXISTING GROUND FLOOR PLAN
SCALE 1:50

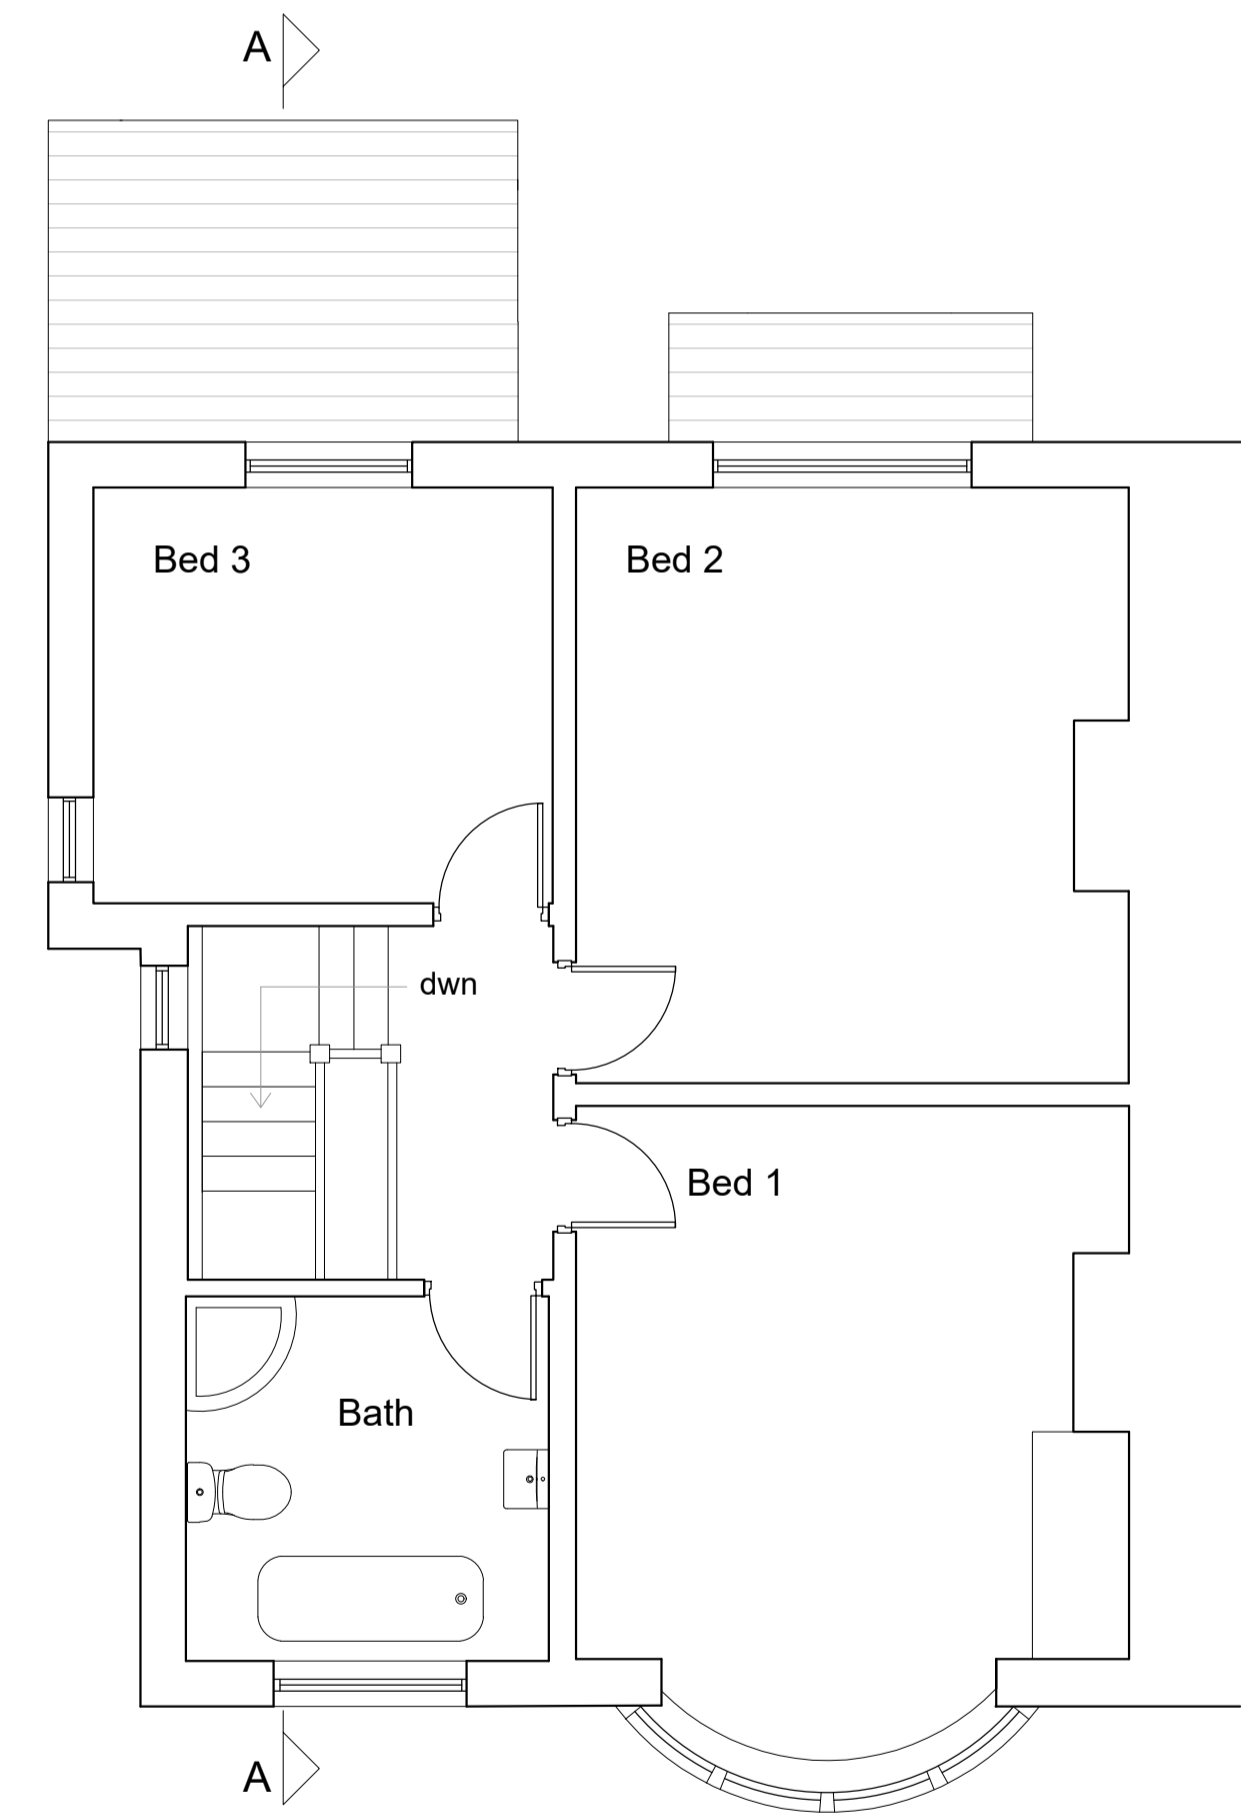

EXISTING FIRST FLOOR PLAN
SCALE 1:50

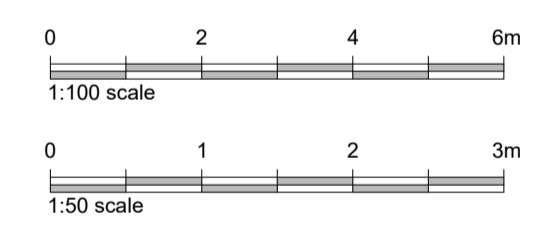

Rev B - Minor updates and detail added - 18th Dec 2024
Rev A - Scale bars added - 6th Dec 2024

Client
Mr and Mrs Walmsley

Job Title
**Proposed Extensions to
21 Park Avenue
Clitheroe**

Drawing Title
Existing Plans, Elevations and Section.

Scale	Date	Drawn
1:50:1:100@A1	Nov 2024	LKR

spa
SUNDERLAND PEACOCK ARCHITECTS
SUNDERLAND PEACOCK & ASSOCIATES LTD
HAZELMERE, PEABUCK ROAD, CLITHEROE
LANCASHIRE, BB7 2AG
T 01200 423178 F 01200 427328
E info@sunderlandpeacock.com
www.sunderlandpeacock.com

7176 - E01 B