







PROPOSED FRONT SOUTH EAST ELEVATION
SCALE 1:100

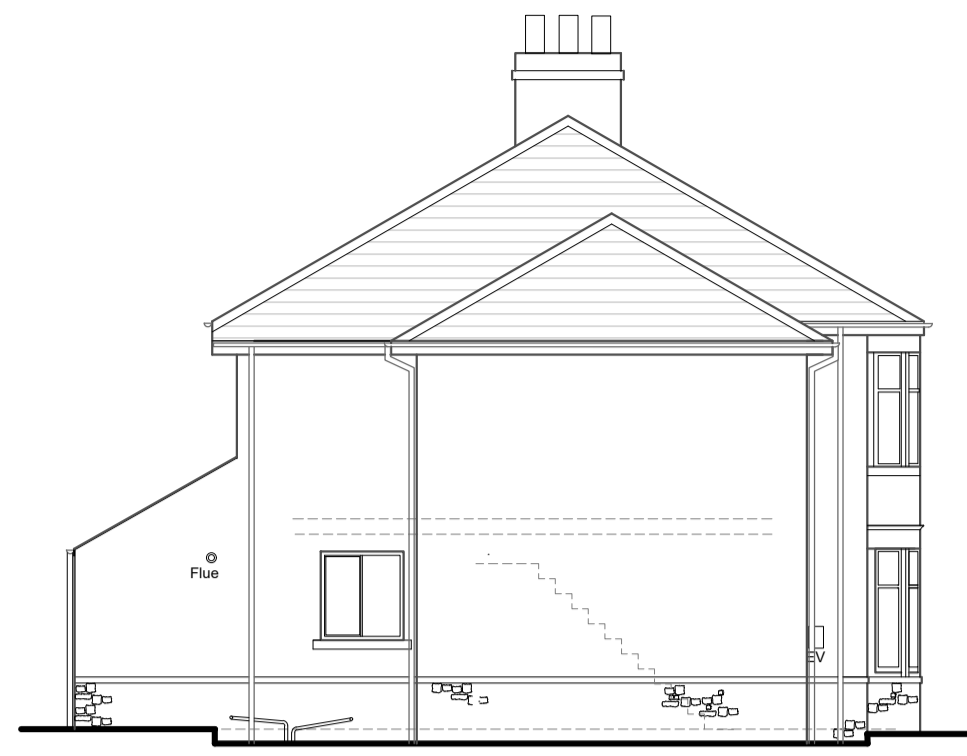


PROPOSED SIDE SOUTH WEST ELEVATION
SCALE 1:100

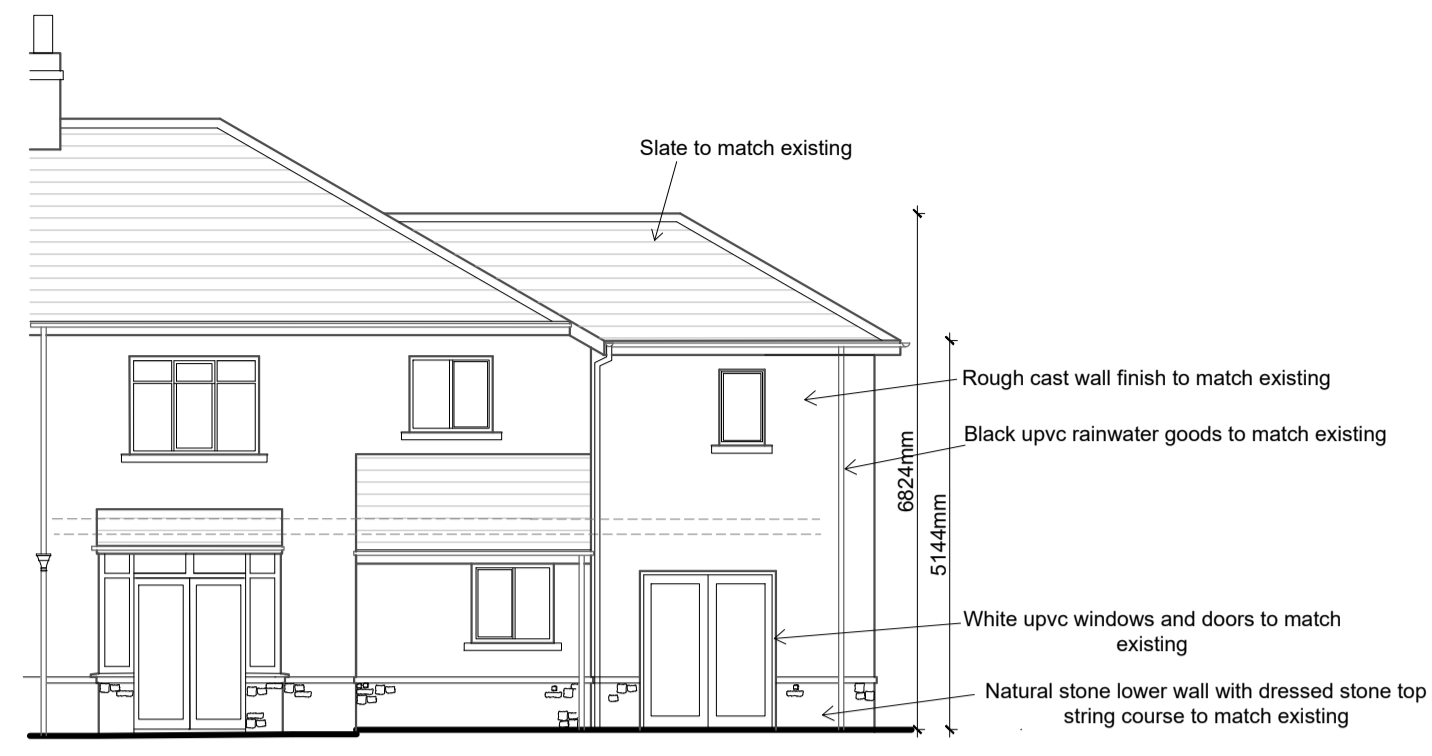


PROPOSED REAR NORTH WEST ELEVATION
SCALE 1:100

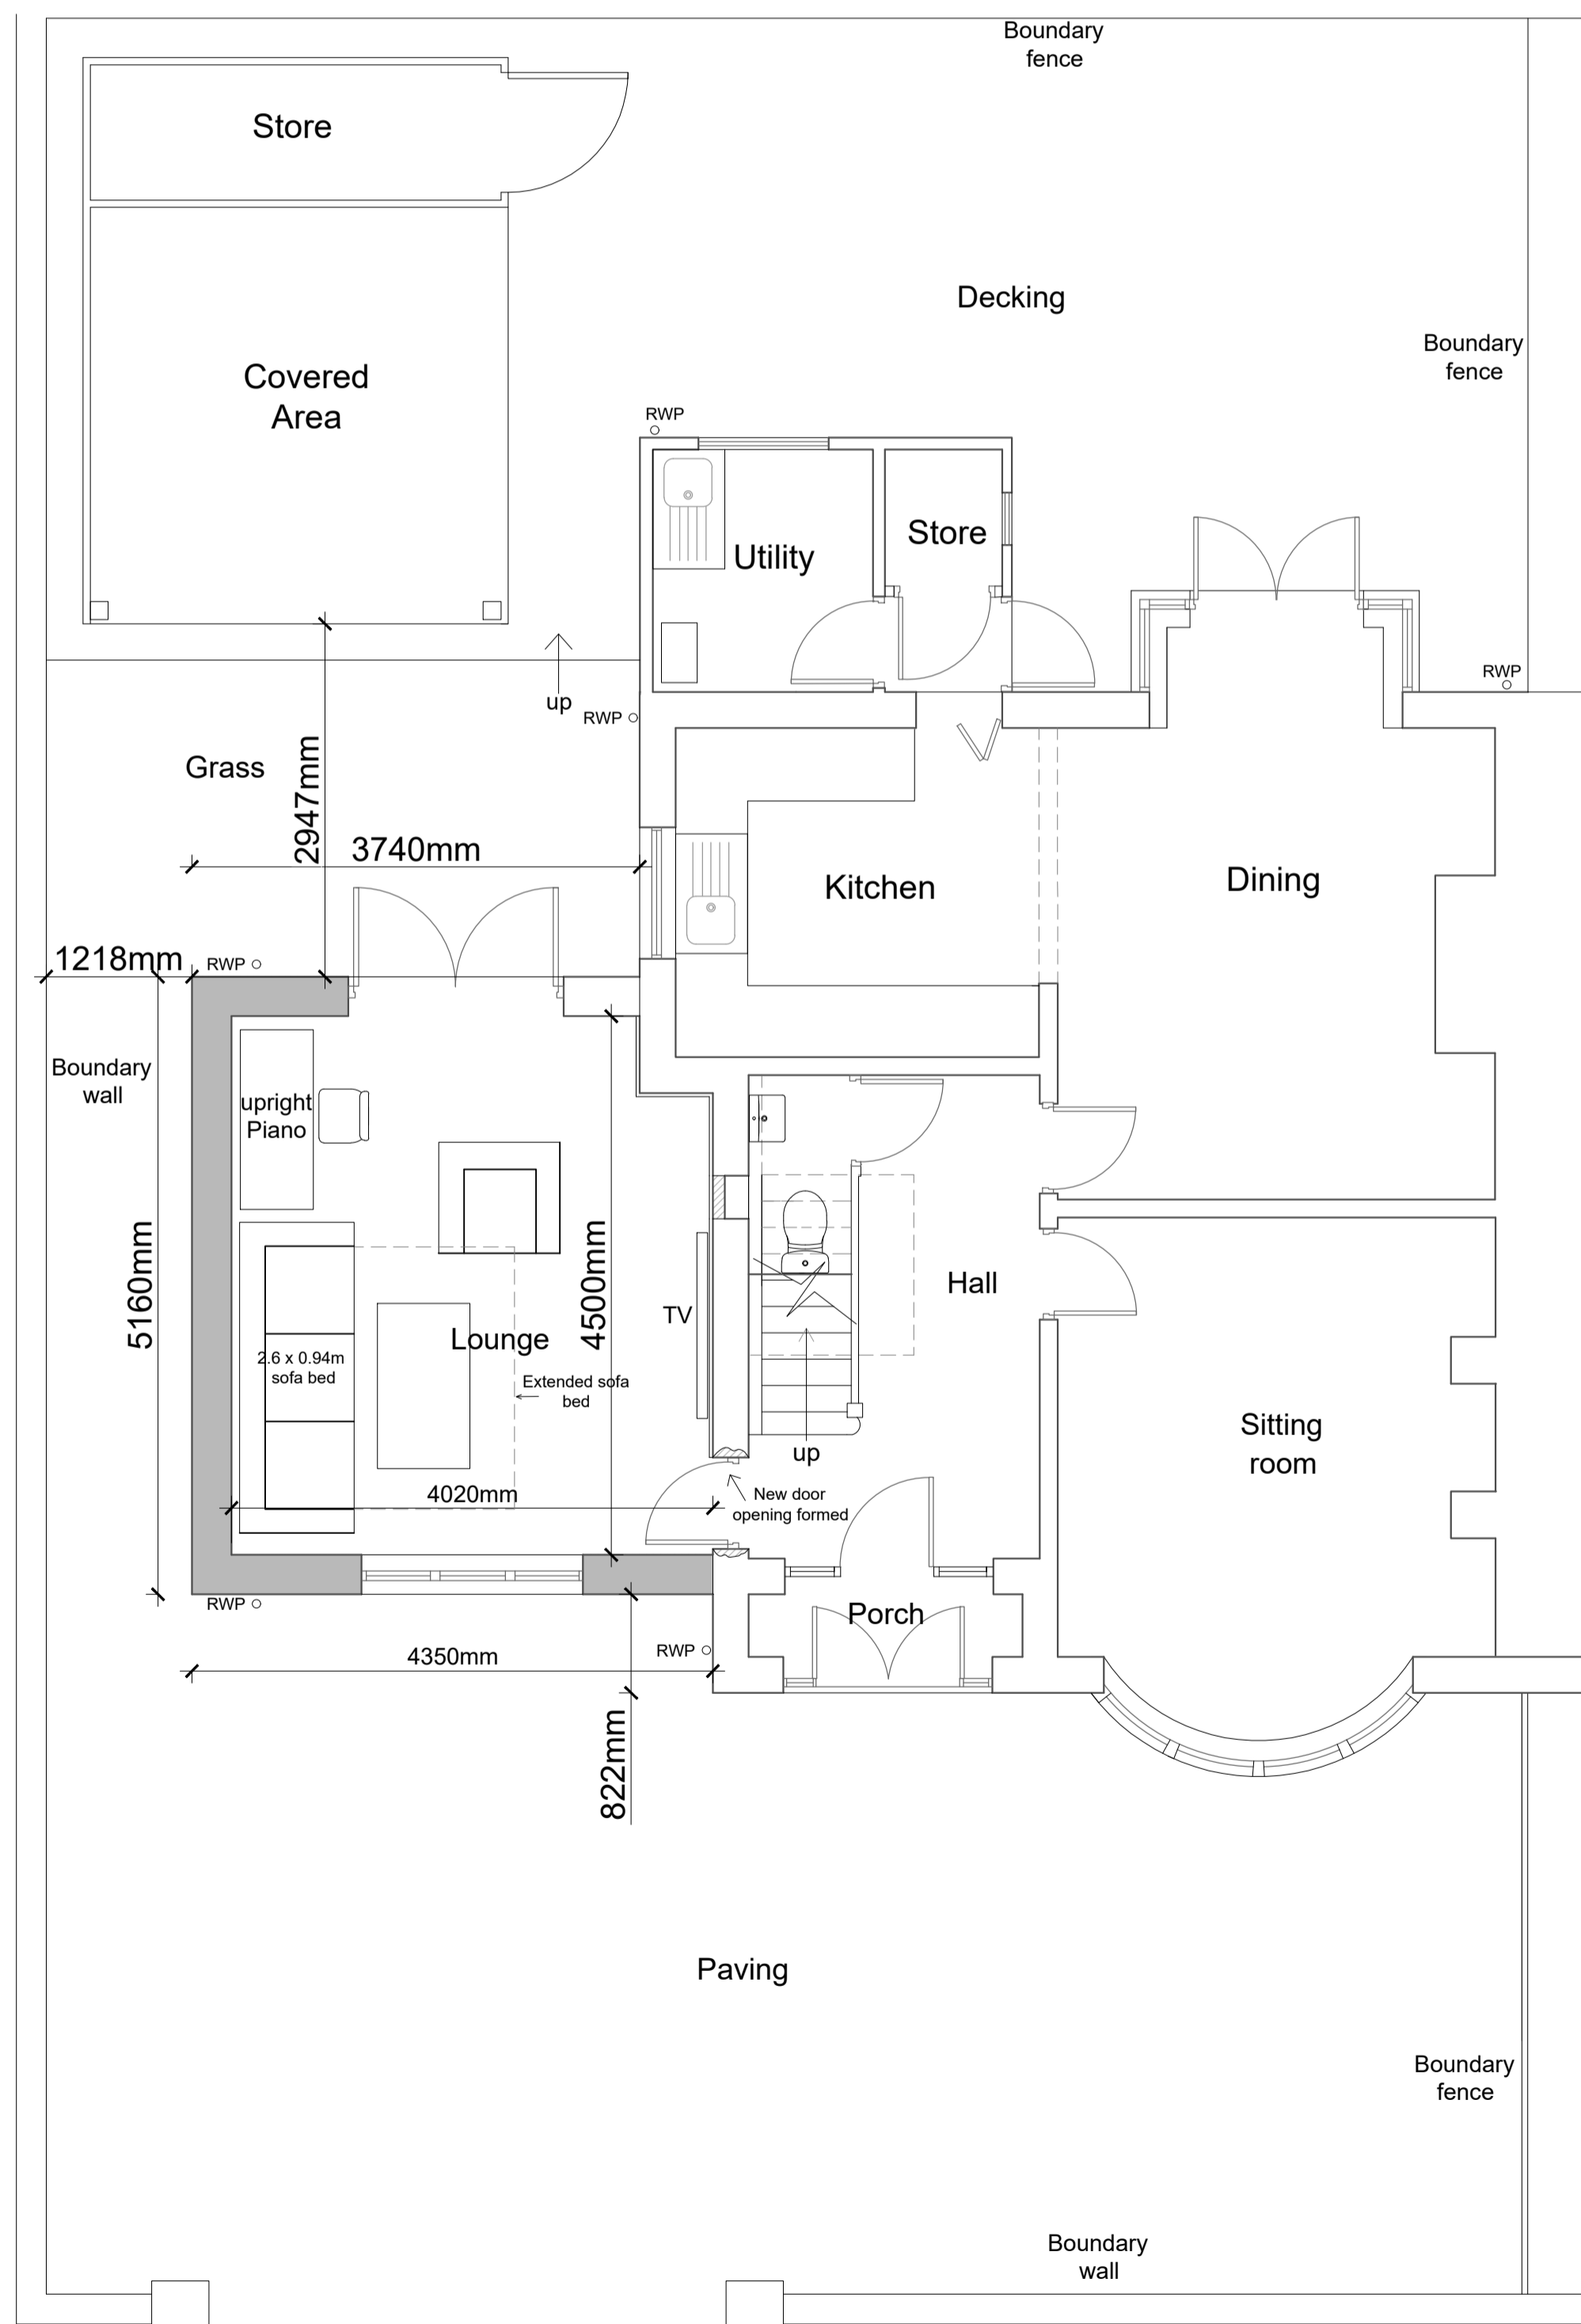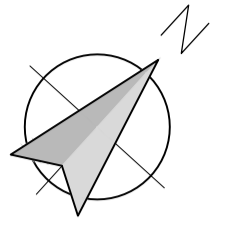

PROPOSED GROUND FLOOR PLAN
SCALE 1:50

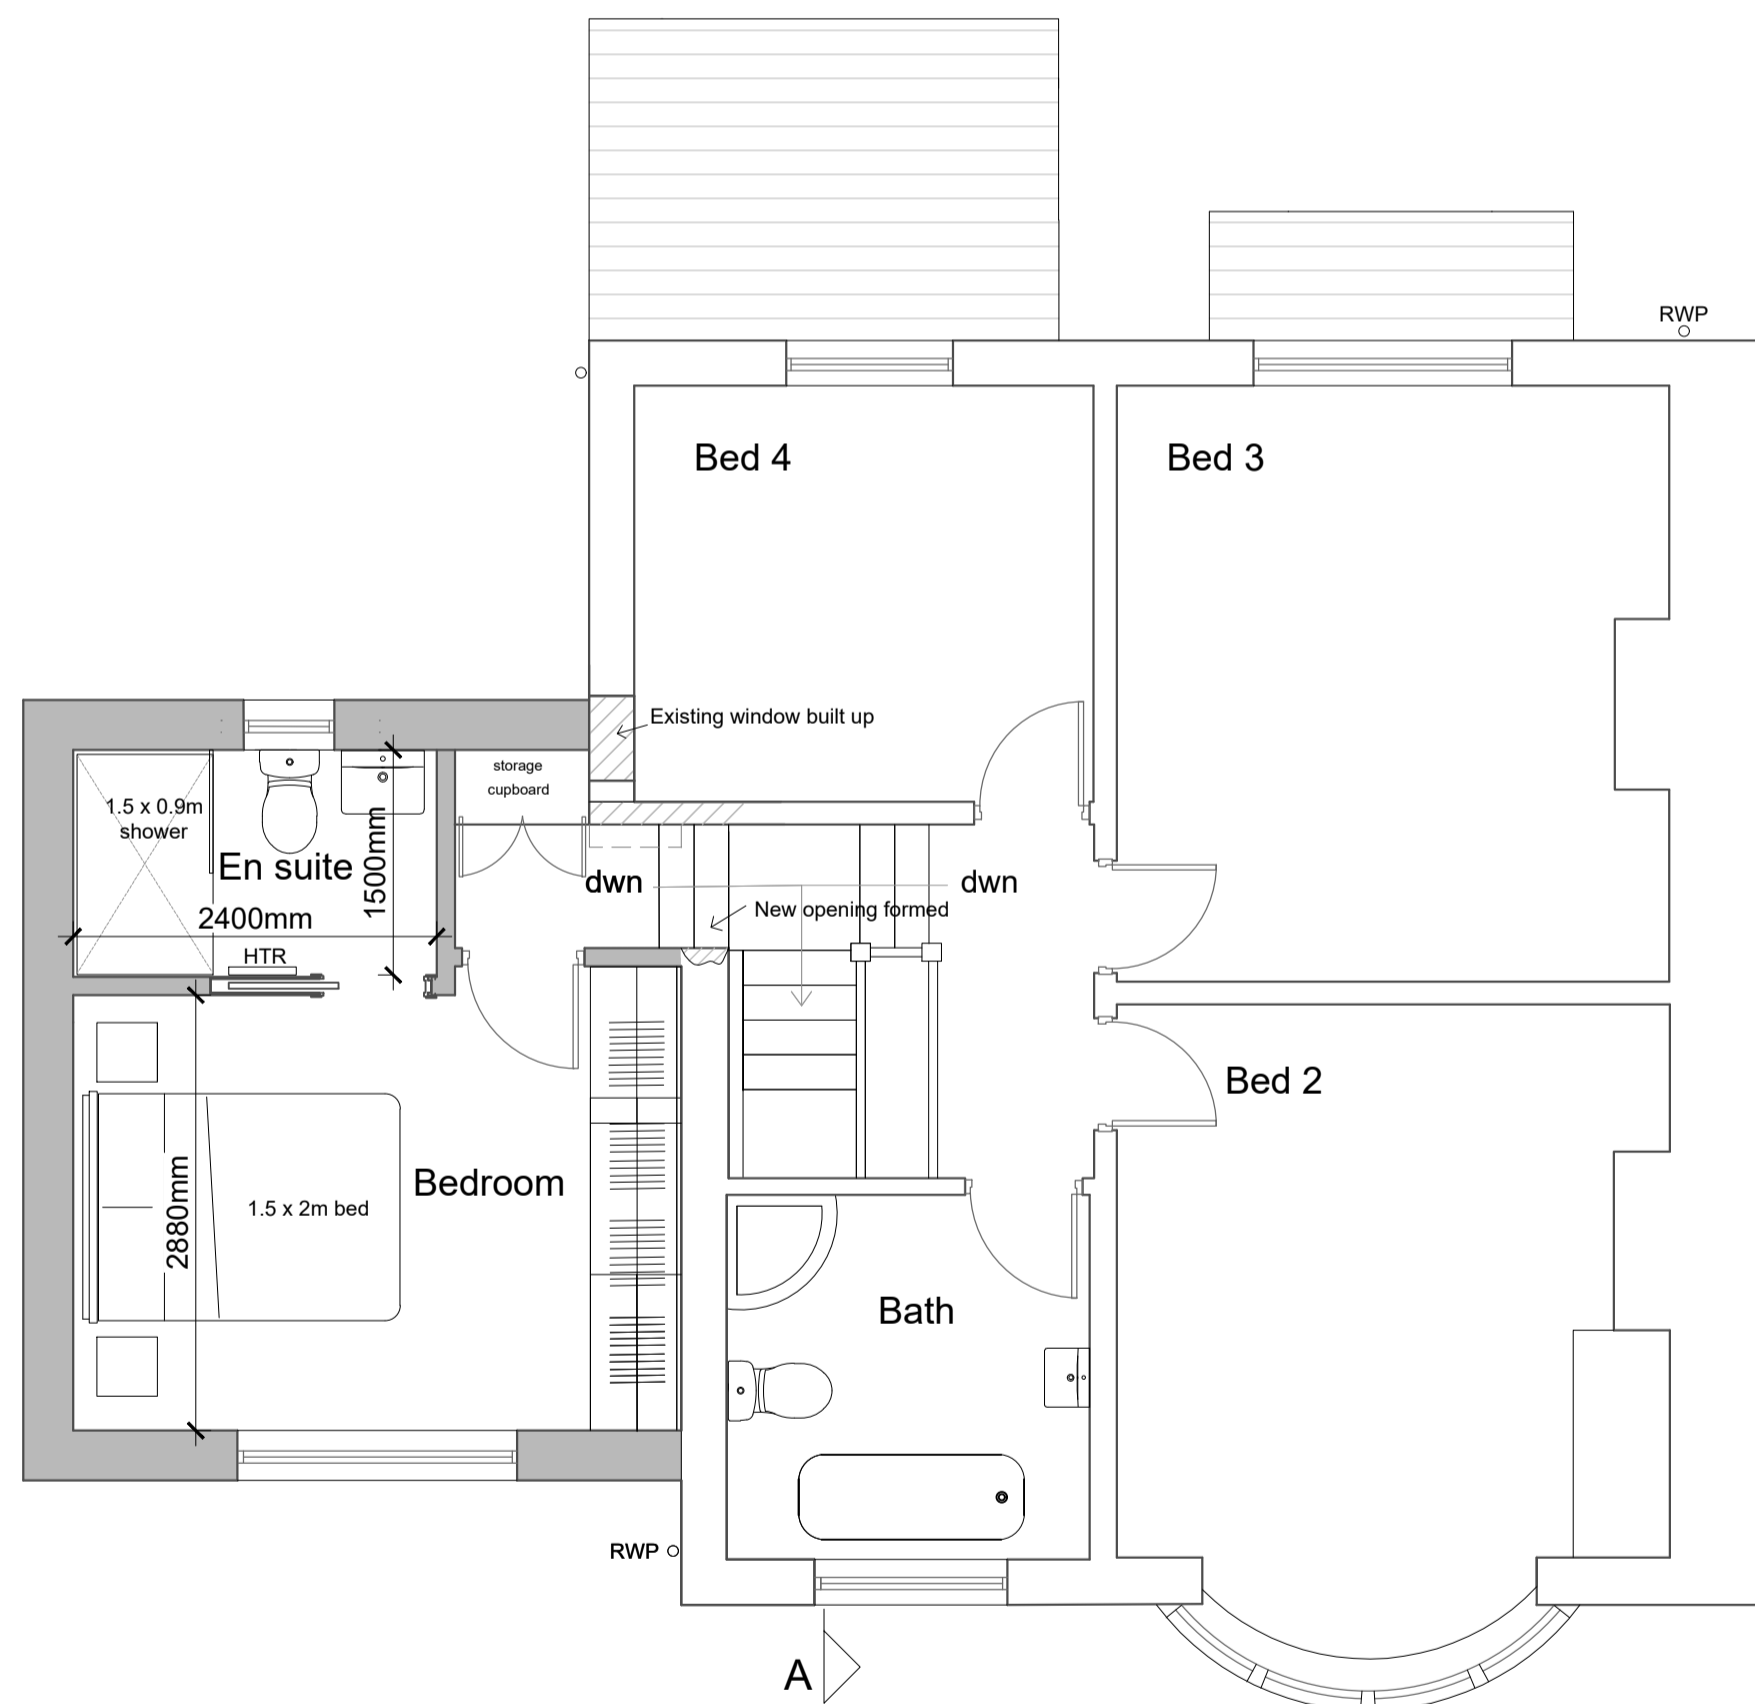

PROPOSED FIRST FLOOR PLAN
SCALE 1:50

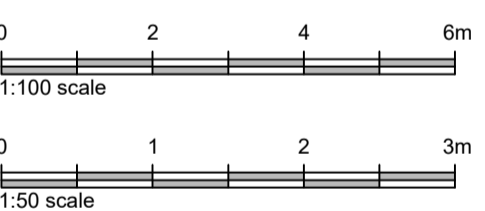

Client
Mr and Mrs Walmsley

Job Title
Proposed Extension to
21 Park Avenue
Clitheroe

Drawing Title
Proposed Plans and Elevations for
Two Storey Side Extension

Scale Date Drawn
1:50:1:100@A 1 Jan 2025 LKR

spa
SUNDERLAND PEACOCK ARCHITECTS
SUNDERLAND PEACOCK & ASSOCIATES LTD.
HAZELMERE, PEARLICO ROAD, CLITHEROE
LANCASHIRE, BB7 2AG
T 01200 423178 F 01200 427328
E info@sunderlandpeacock.com
www.sunderlandpeacock.com

7176 -03 A