


LOFT SPACE

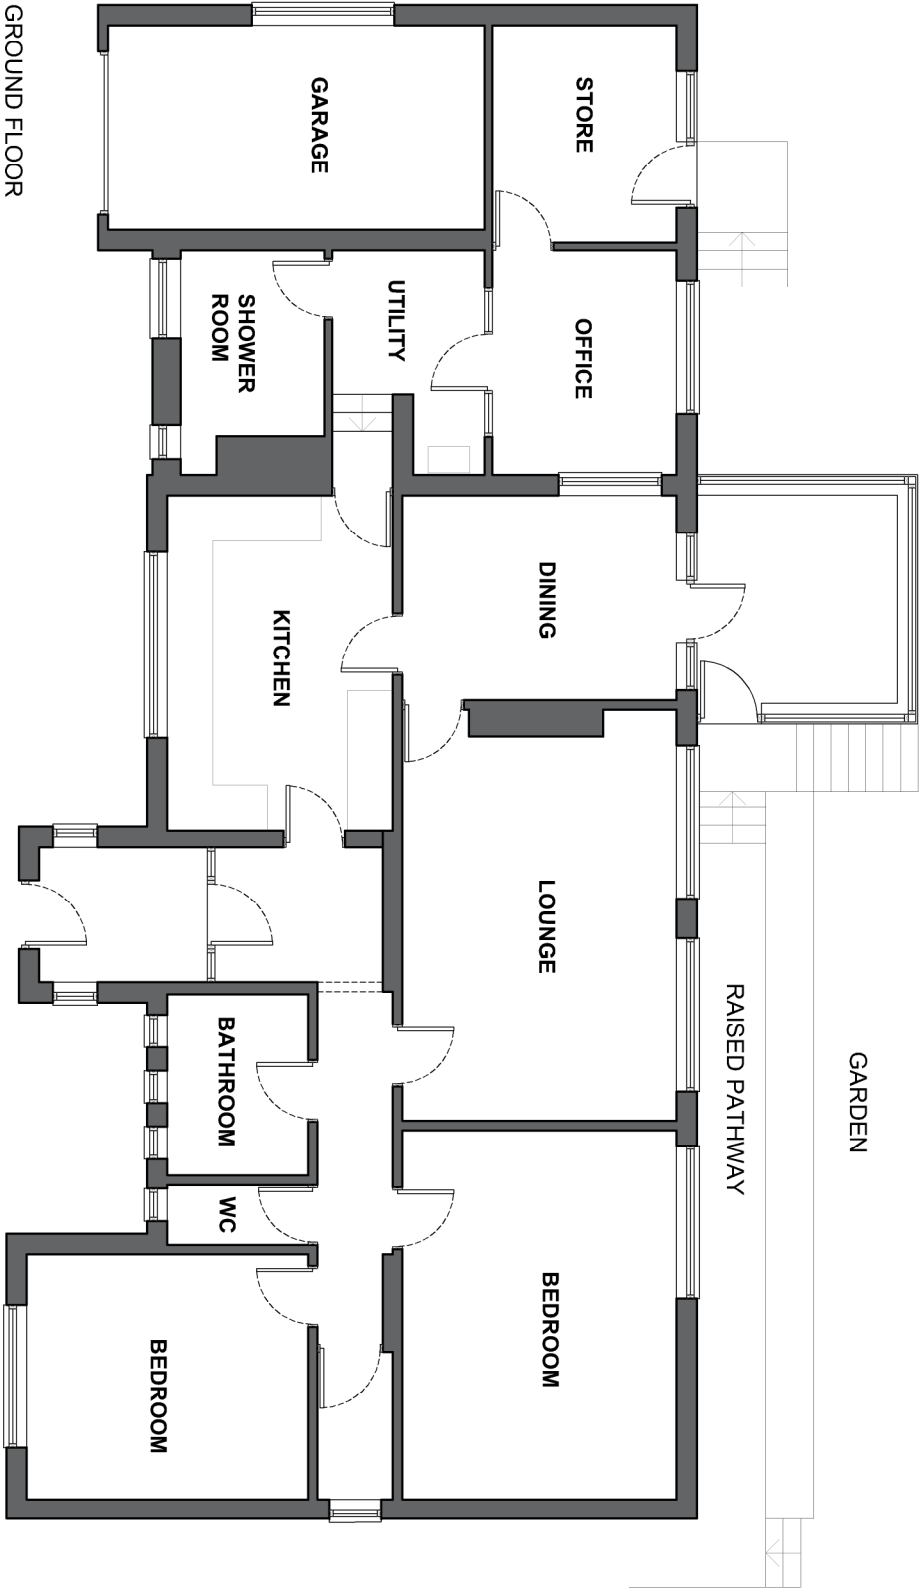

GROUND FLOOR
EXISTING FLOOR PLANS
SCALE 1:100 A3

CLIENT

Mr & Mrs Duckworth

ADDRESS

18 George Lane, Read, BB12 7RH

PROPOSAL

Rear Dormer & Raised Patio

DATE

26.02.2025

JOB REFERENCE

0132

DRAWING REFERENCE

EX.00.01 - Existing Floor Plans