

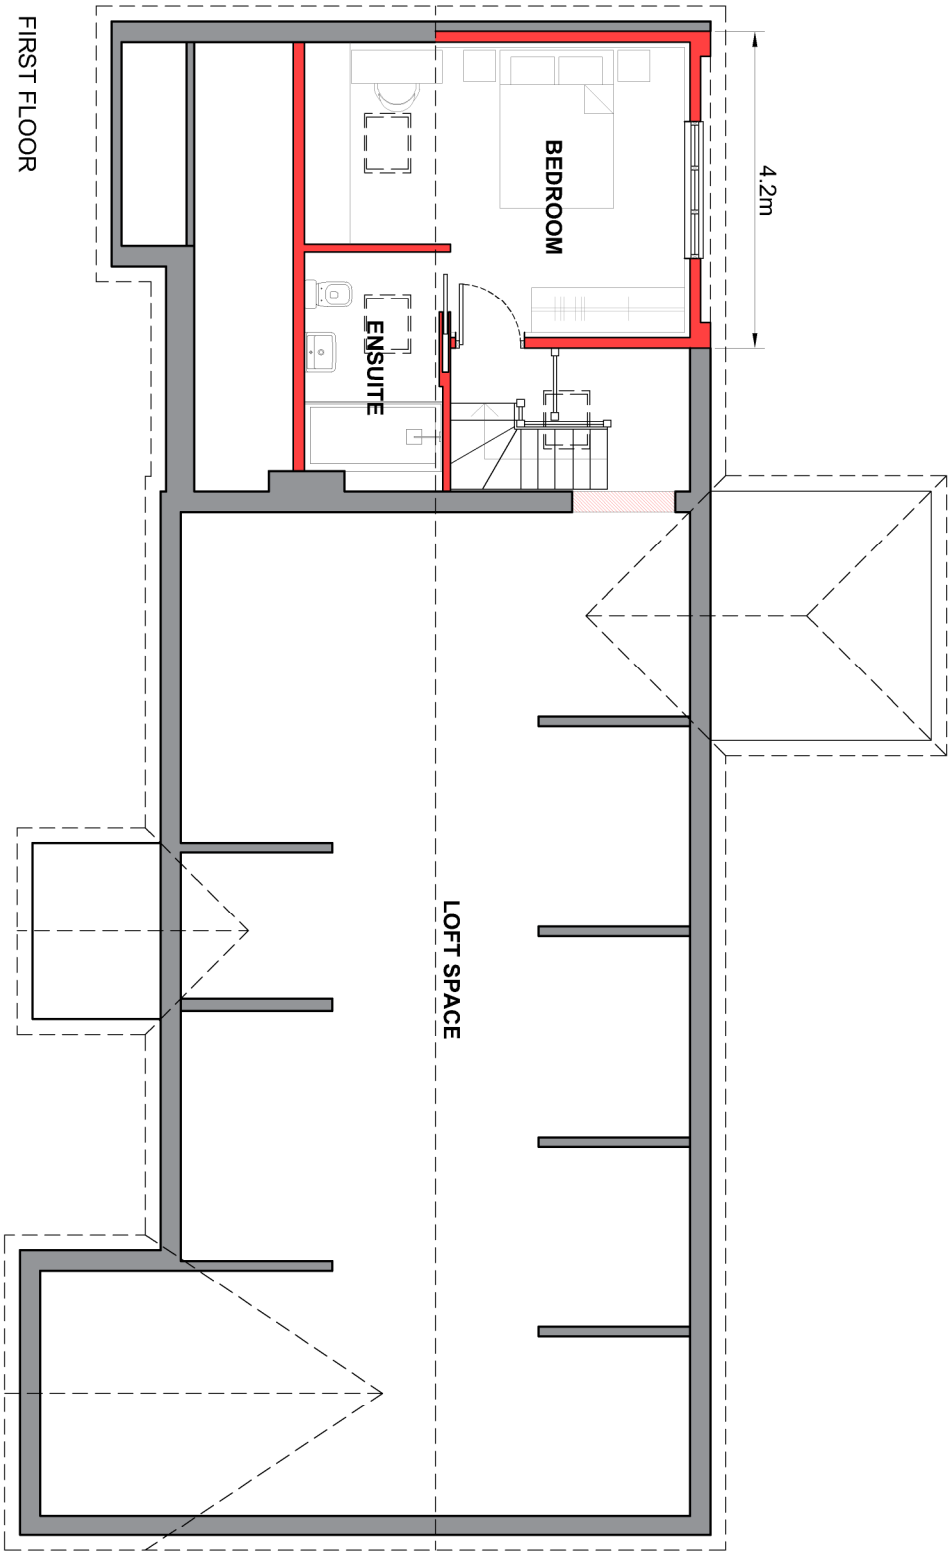


 

FIRST FLOOR

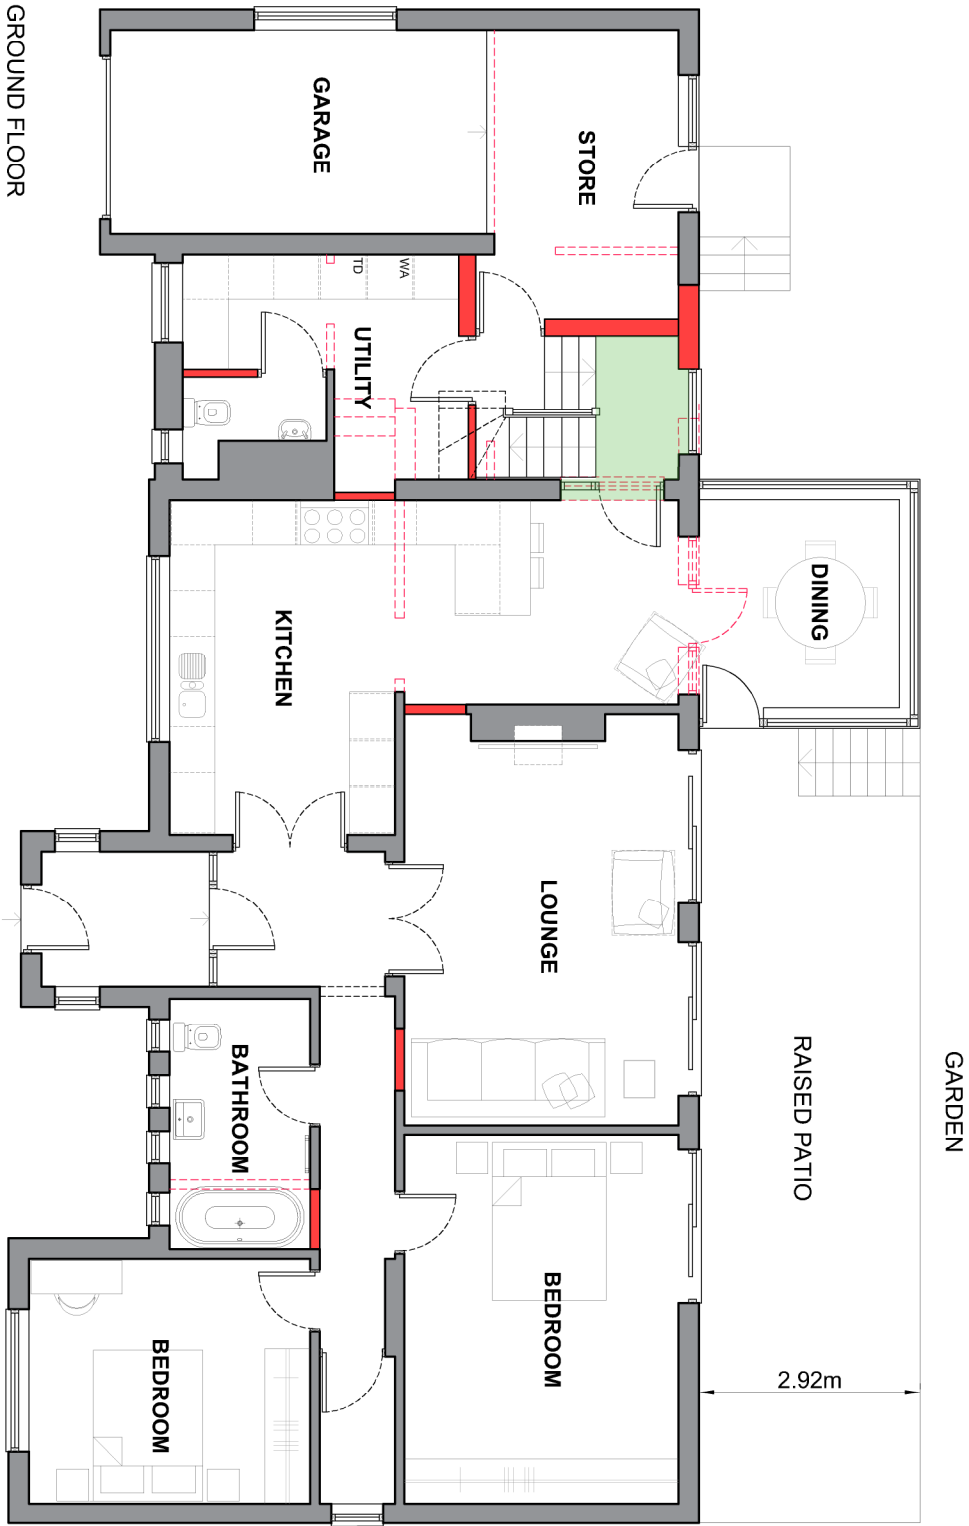

GROUND FLOOR
PROPOSED FLOOR PLANS
SCALE 1:100 A3

**SUBJECT TO PLANNING APPROVAL FROM RIBBLE
VALLEY BOROUGH COUNCIL**

CLIENT

Mr & Mrs Duckworth

ADDRESS

18 George Lane, Read, BB12 7RH

PROPOSAL

Rear Dormer & Raised Patio

DATE

26.02.2025

JOB REFERENCE

0132

DRAWING REFERENCE

PL.00.01 - Proposed Floor Plans