




EXISTING SITE PLAN

SCALE 1:200 A1

 


PROPOSED SITE PLAN

SCALE 1:200 A1




PROPOSED SITE PLAN

SCALE 1:100 A1

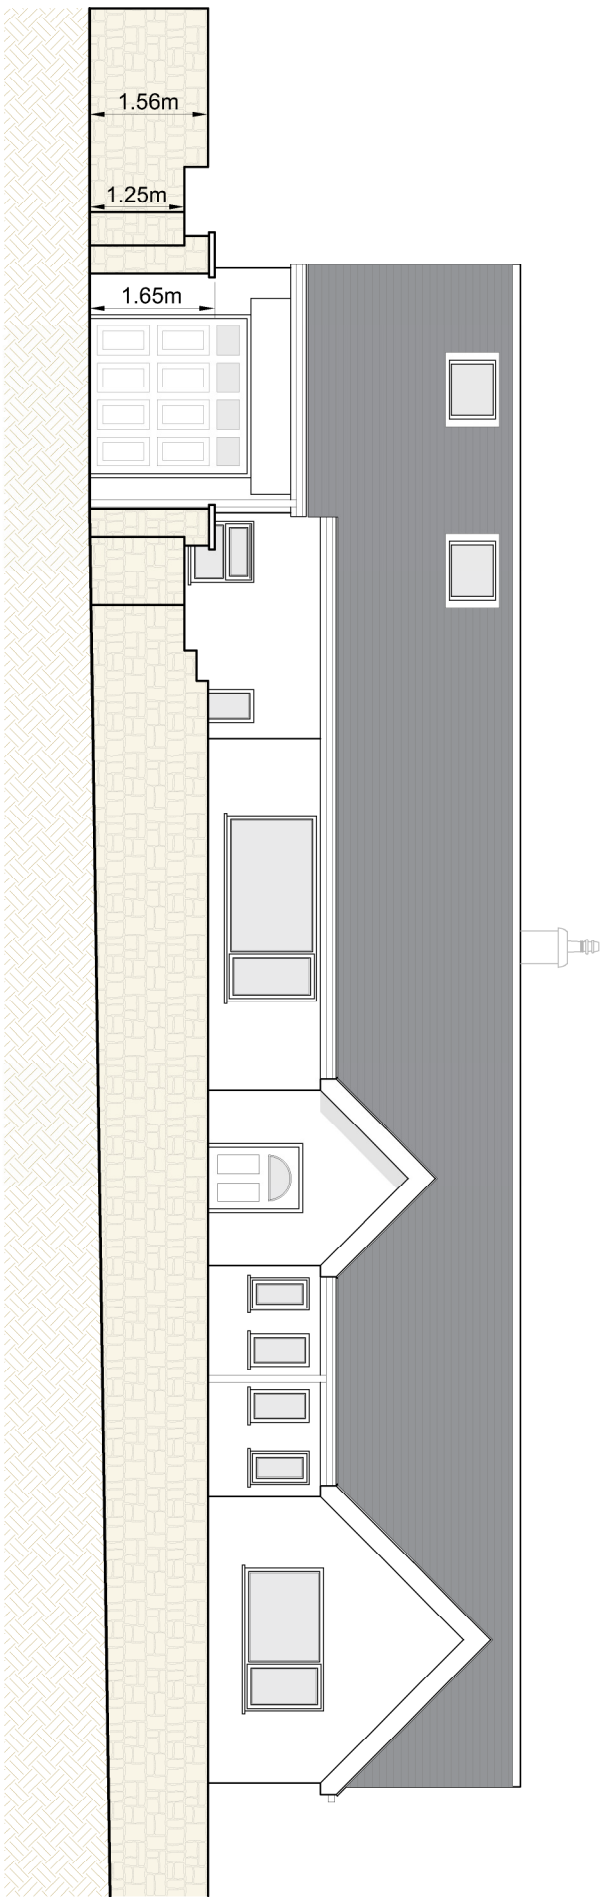

EXISTING STREET VIEW

SCALE 1:100 A1

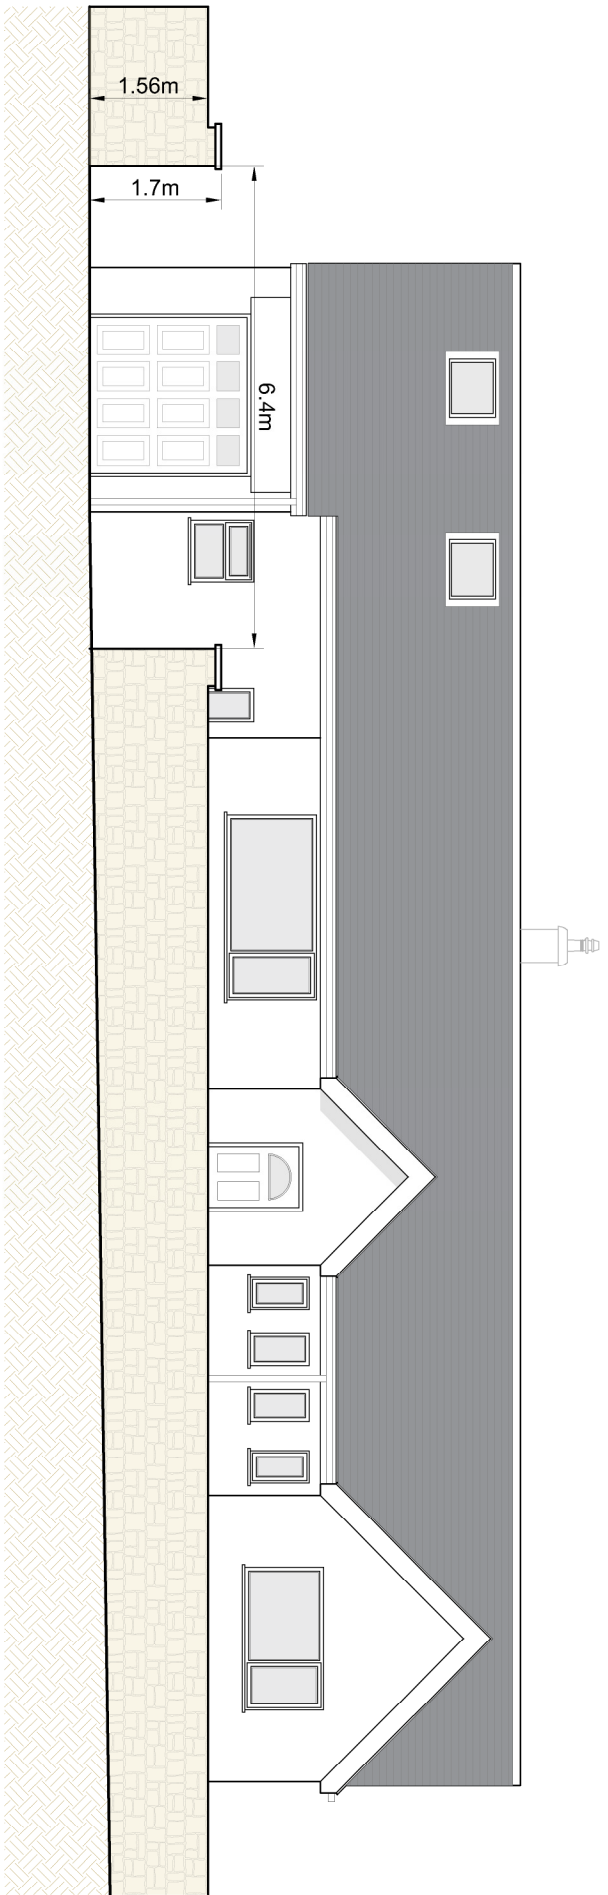

PROPOSED STREET VIEW

SCALE 1:100 A1

SUBJECT TO PLANNING APPROVAL FROM RIBBLE VALLEY BOROUGH COUNCIL

CLIENT

Mr & Mrs Duckworth

ADDRESS

18 George Lane, Read, B812 7RH

PROPOSAL

Rear Dormer & Raised Patio

DATE

28.02.2025

JOB REFERENCE

0132

DRAWING REFERENCE

PL00103 - Existing & Proposed Site Plans