



Existing Ground Floor Plan Scale 1:100

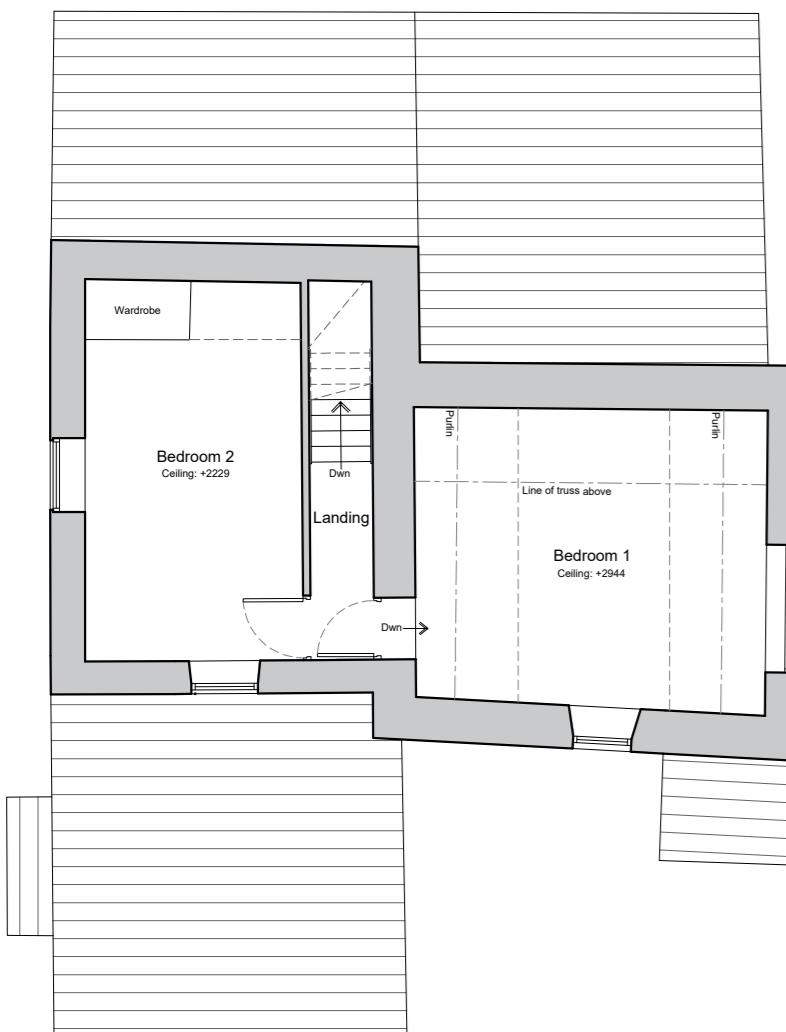


Existing First Floor Plan Scale 1:100

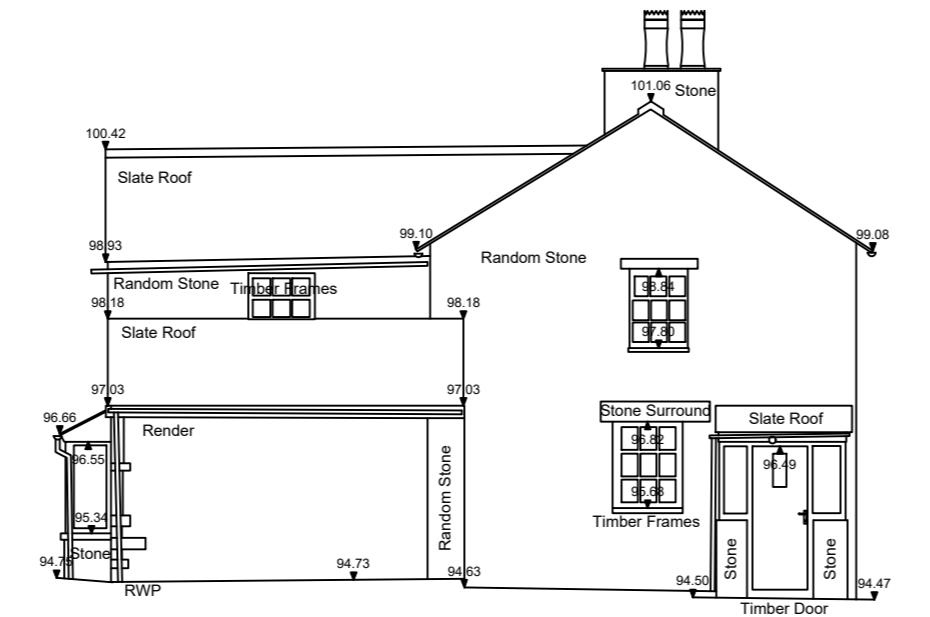


## ▼ 92.00m above OS Datum

# South Elevation

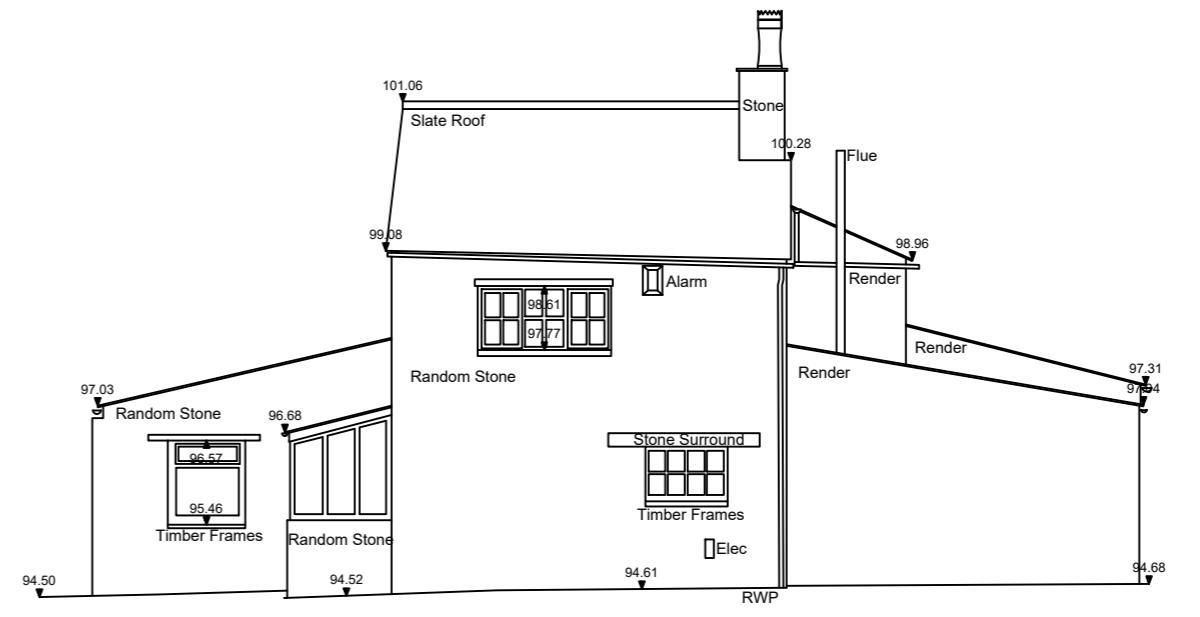


## ▼ 92.00m above OS Datum

# East Elevation

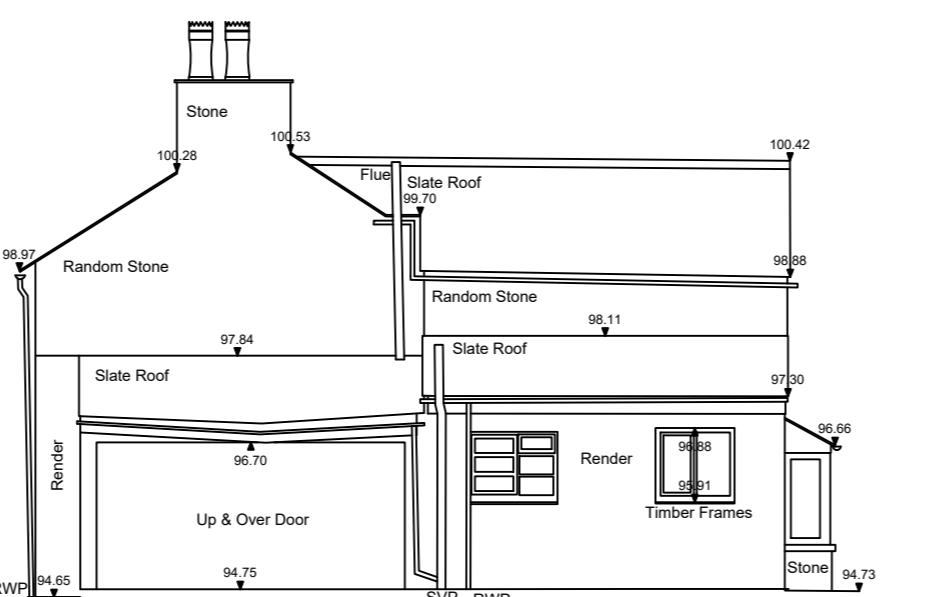

## North Elevation

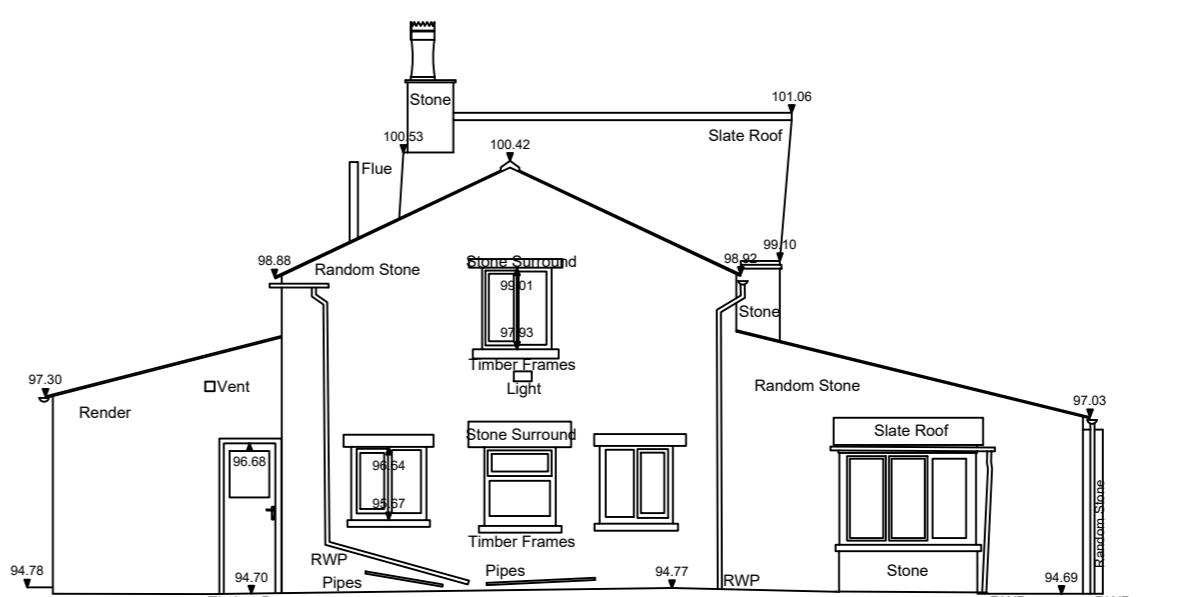

## Vest Elevation

RBM	Amended	01.04.2025
Mr and Mrs Shepherd		
Title		
Proposed Extensions and Alterations to		
The Green		
Colton by Bowland		
Drawing Title		
The Green		
Existing Floor Plans and Elevations		
Scale	Date	Drawn
1:100 @A2	January 2025	TriCAD/BWT

The logo for spa ARCHITECTS. The word 'spa' is in a large, bold, grey sans-serif font, with 'ARCHITECTS' in a smaller, grey sans-serif font to its right. Below the logo, the text 'SUNDERLAND PEACOCK' is in a bold, black, sans-serif font. At the bottom, there is contact information: 'SUNDERLAND PEACOCK & ASSOCIATES LTD.', 'HAZELMERE, PIMLICO ROAD, CLITHEROE', 'LANCASHIRE, BB7 2AG', 'T 01200 423178 F 01200 427328', 'E info@sunderlandpeacock.com', and 'www.sunderlandpeacock.com'.

7184 - E04