
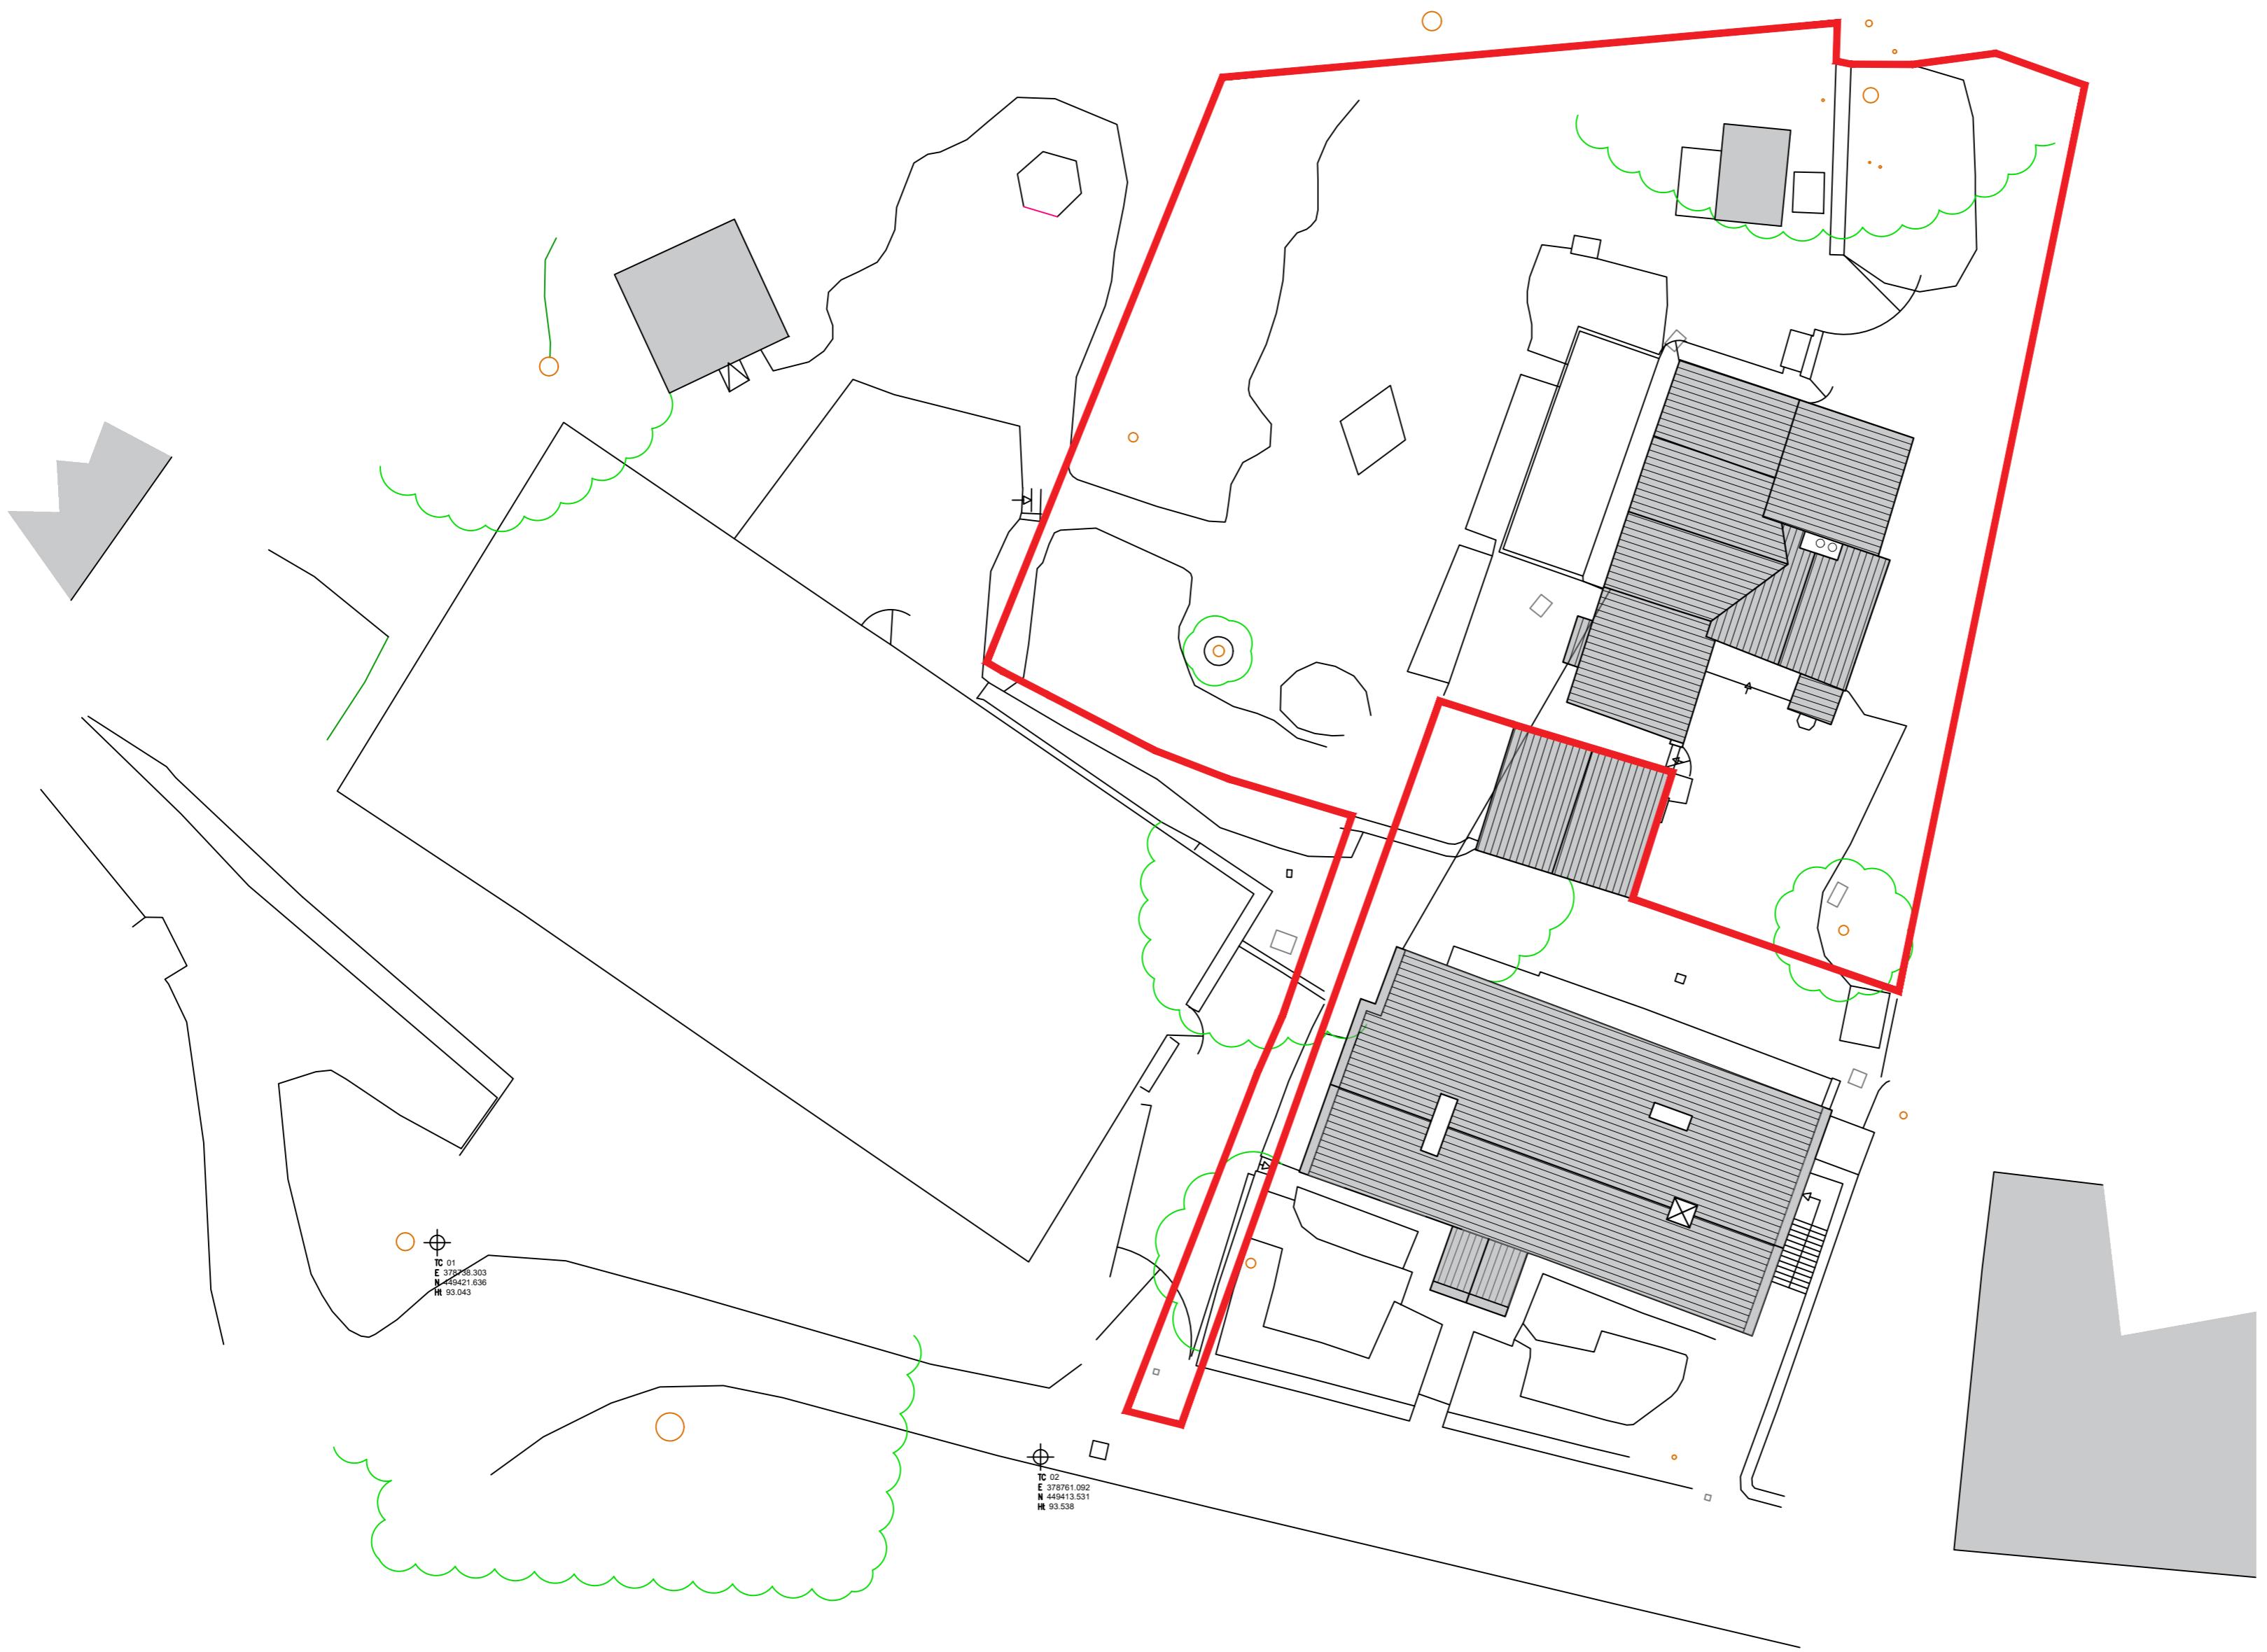


0 5 10 15m
1:200 scale

This drawing is to be read in conjunction with all relevant Architects' and specialist drawings and specifications. The Architect is to be liable of any discrepancies before proceeding. Do not scale from this drawing. All dimensions and levels are to be checked on site. This drawing is subject to copyright. All work carried out before Planning and Building Permission has been granted is at the contractor/clients risk.
Note: proposed drawing based on OS dwg information. All illustrated dimensions are approximate and all site dimensions are to be checked on site and subject to site survey.

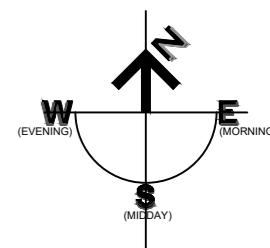

TC 03
E 37516.765
N 44940.987
H 94.821

B	RBM Amended	01.04.2025
A	CC Amended	18.03.2025
Client		
Mr and Mrs Shepherd		
Job Title		
Proposed Extensions and Alterations to The Green Bolton by Bowland		
Drawing Title		
Existing Site Plan		
Scale		
1:200 @A2	Date	January 2025
Drawn		
TriCAD/BWT		

spa
SUNDERLAND PEACOCK & ASSOCIATES LTD.
HAZELMERE, PIMLICO ROAD, CLITHEROE
LA2 8QZ, ENGLAND, WA12 0AD
T 01200 423178 F 01200 427328
E info@sunderlandpeacock.com
www.sunderlandpeacock.com



7184 -E01

REV
B