


MATERIALS KEY

- 1 NEW MASONARY RENDERED WALLS
- 2 TIMBER MOCK SASH- WHITE IN COLOUR
- 3 NEW EXTERNAL DOORS UPVC
- 4 REPLACEMENT TIMBER WINDOWS TO BE WHITE
- 5 STONE SURROUNDS TO BE PAINTED BLACK
- 6 CONSERVATION ROOFLIGHTS
- 7 SIGNAGE COLOUR AND STYLE TBC WITH COUNCIL
- 8 NEW EXTERNAL DOORS IN TIMBER PAINTED
- 9 TIMBER MOCK SASH- WHITE



2 East Elevation as Proposed
1:100

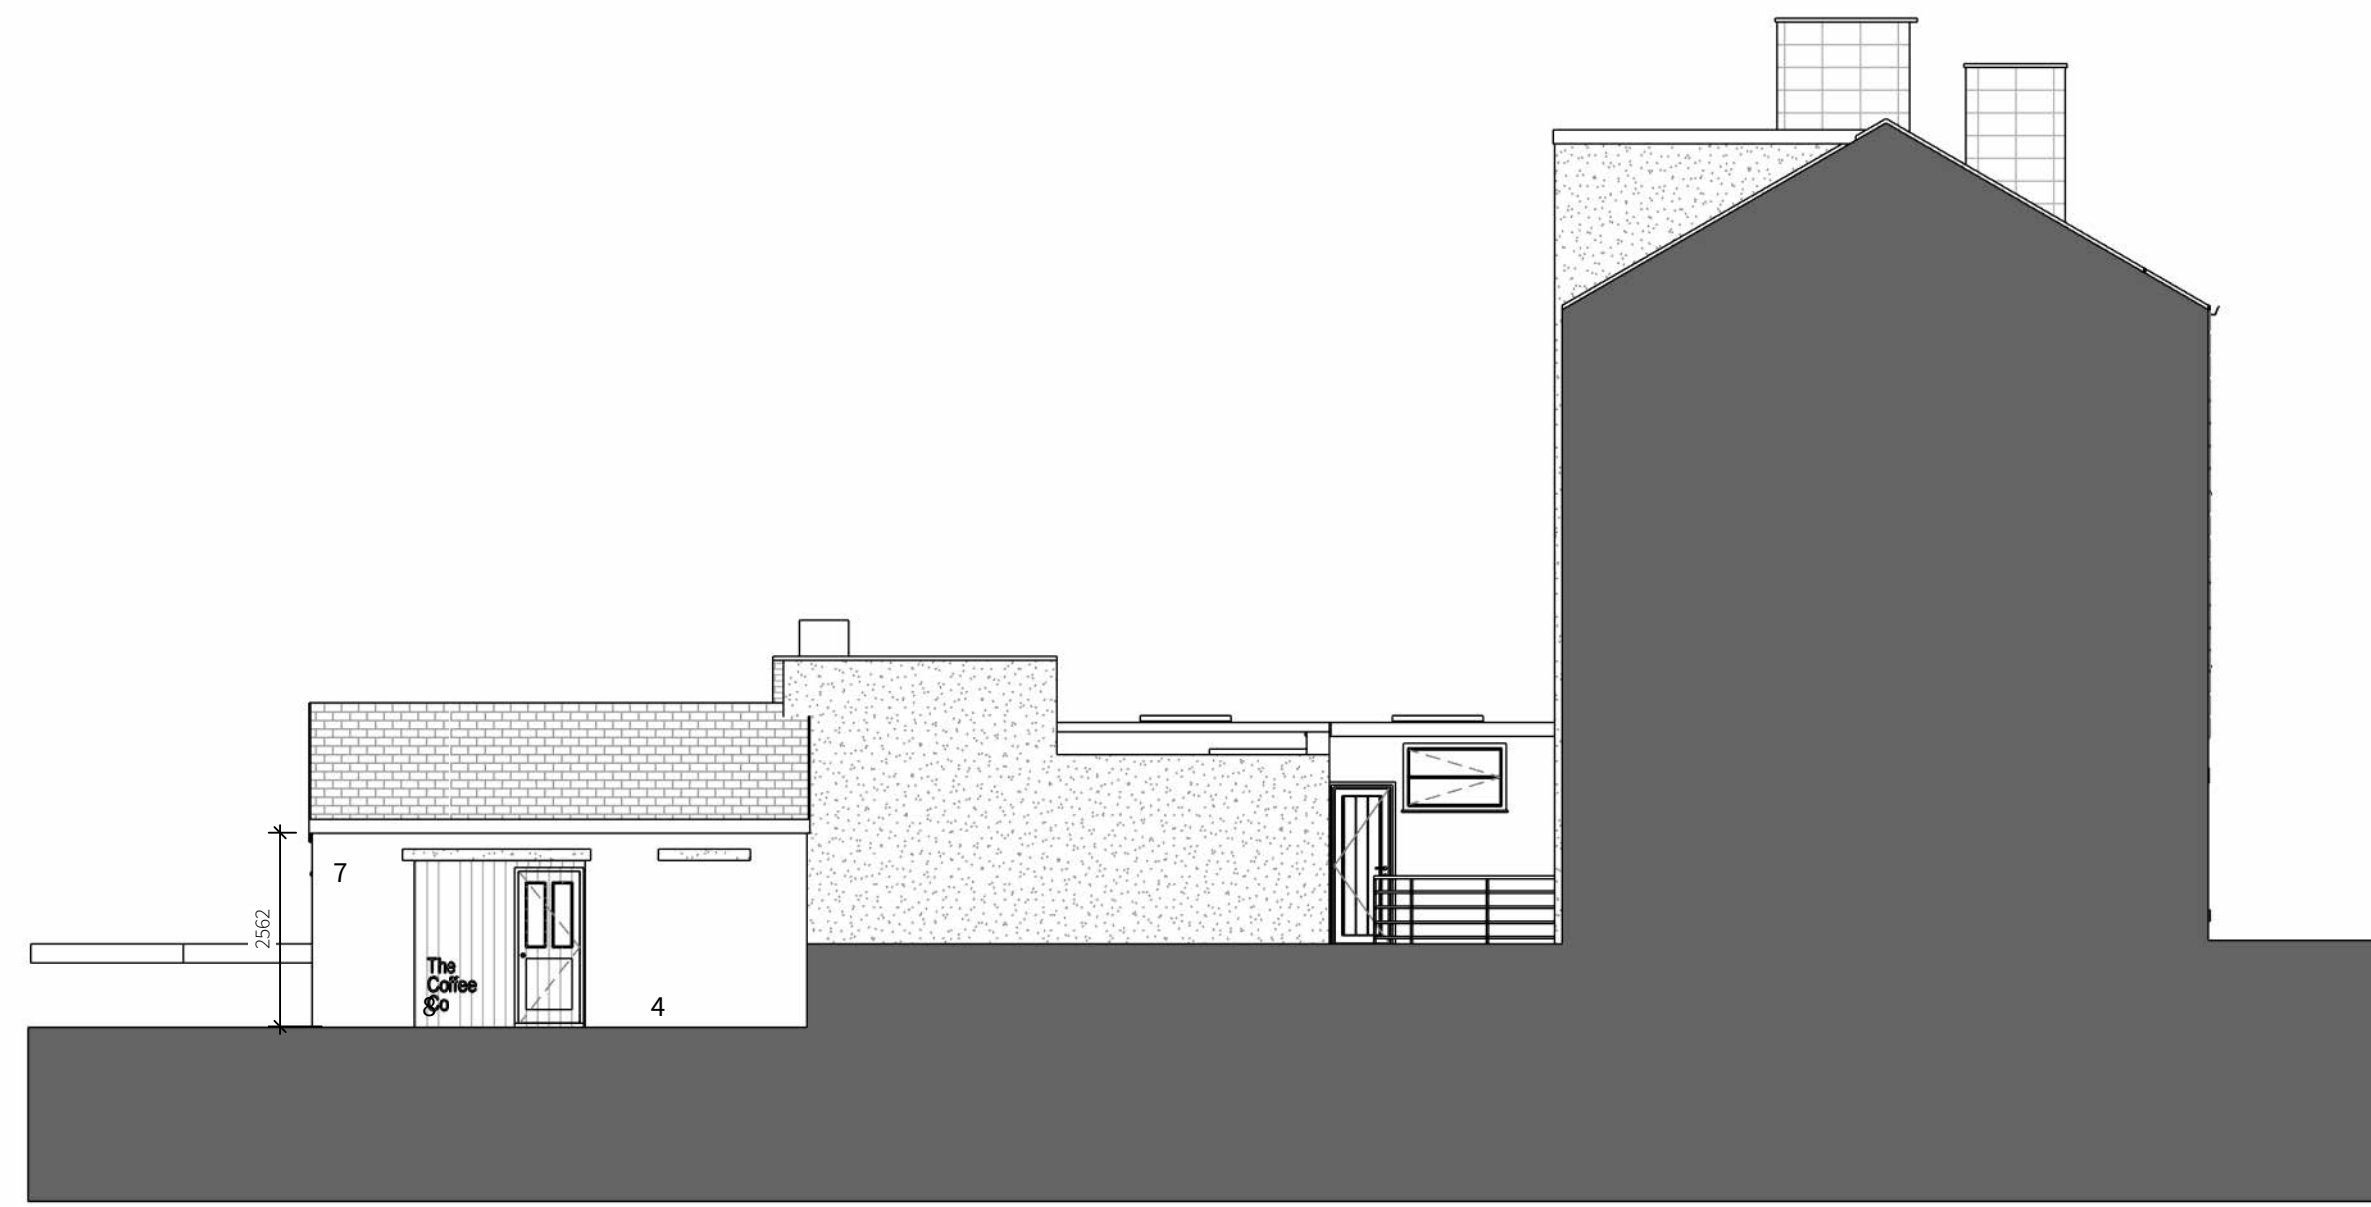

5 West Elevation as Proposed
1:100



3 North Elevation as Proposed
1:100



4 South Elevation as Proposed
1:100

P3	Amendments to Plans as per LA Comments	08/07/2025
P2	Notes Amended	27/05/2025
P1	PLANNING	08/04/2025
Rev	Description	By Date

03-204 - General-Arrangement_Plans_Sheet-02 Proposed Elevations

Owner | TBC
 SCALE: As indicated @ A1 | 01/02/20 | REVISION: P3
 0m 1m 2m 3m 4m
 Drawing Scale 1:50 @ A1