




2 Existing Basement Floor Plan
1:50

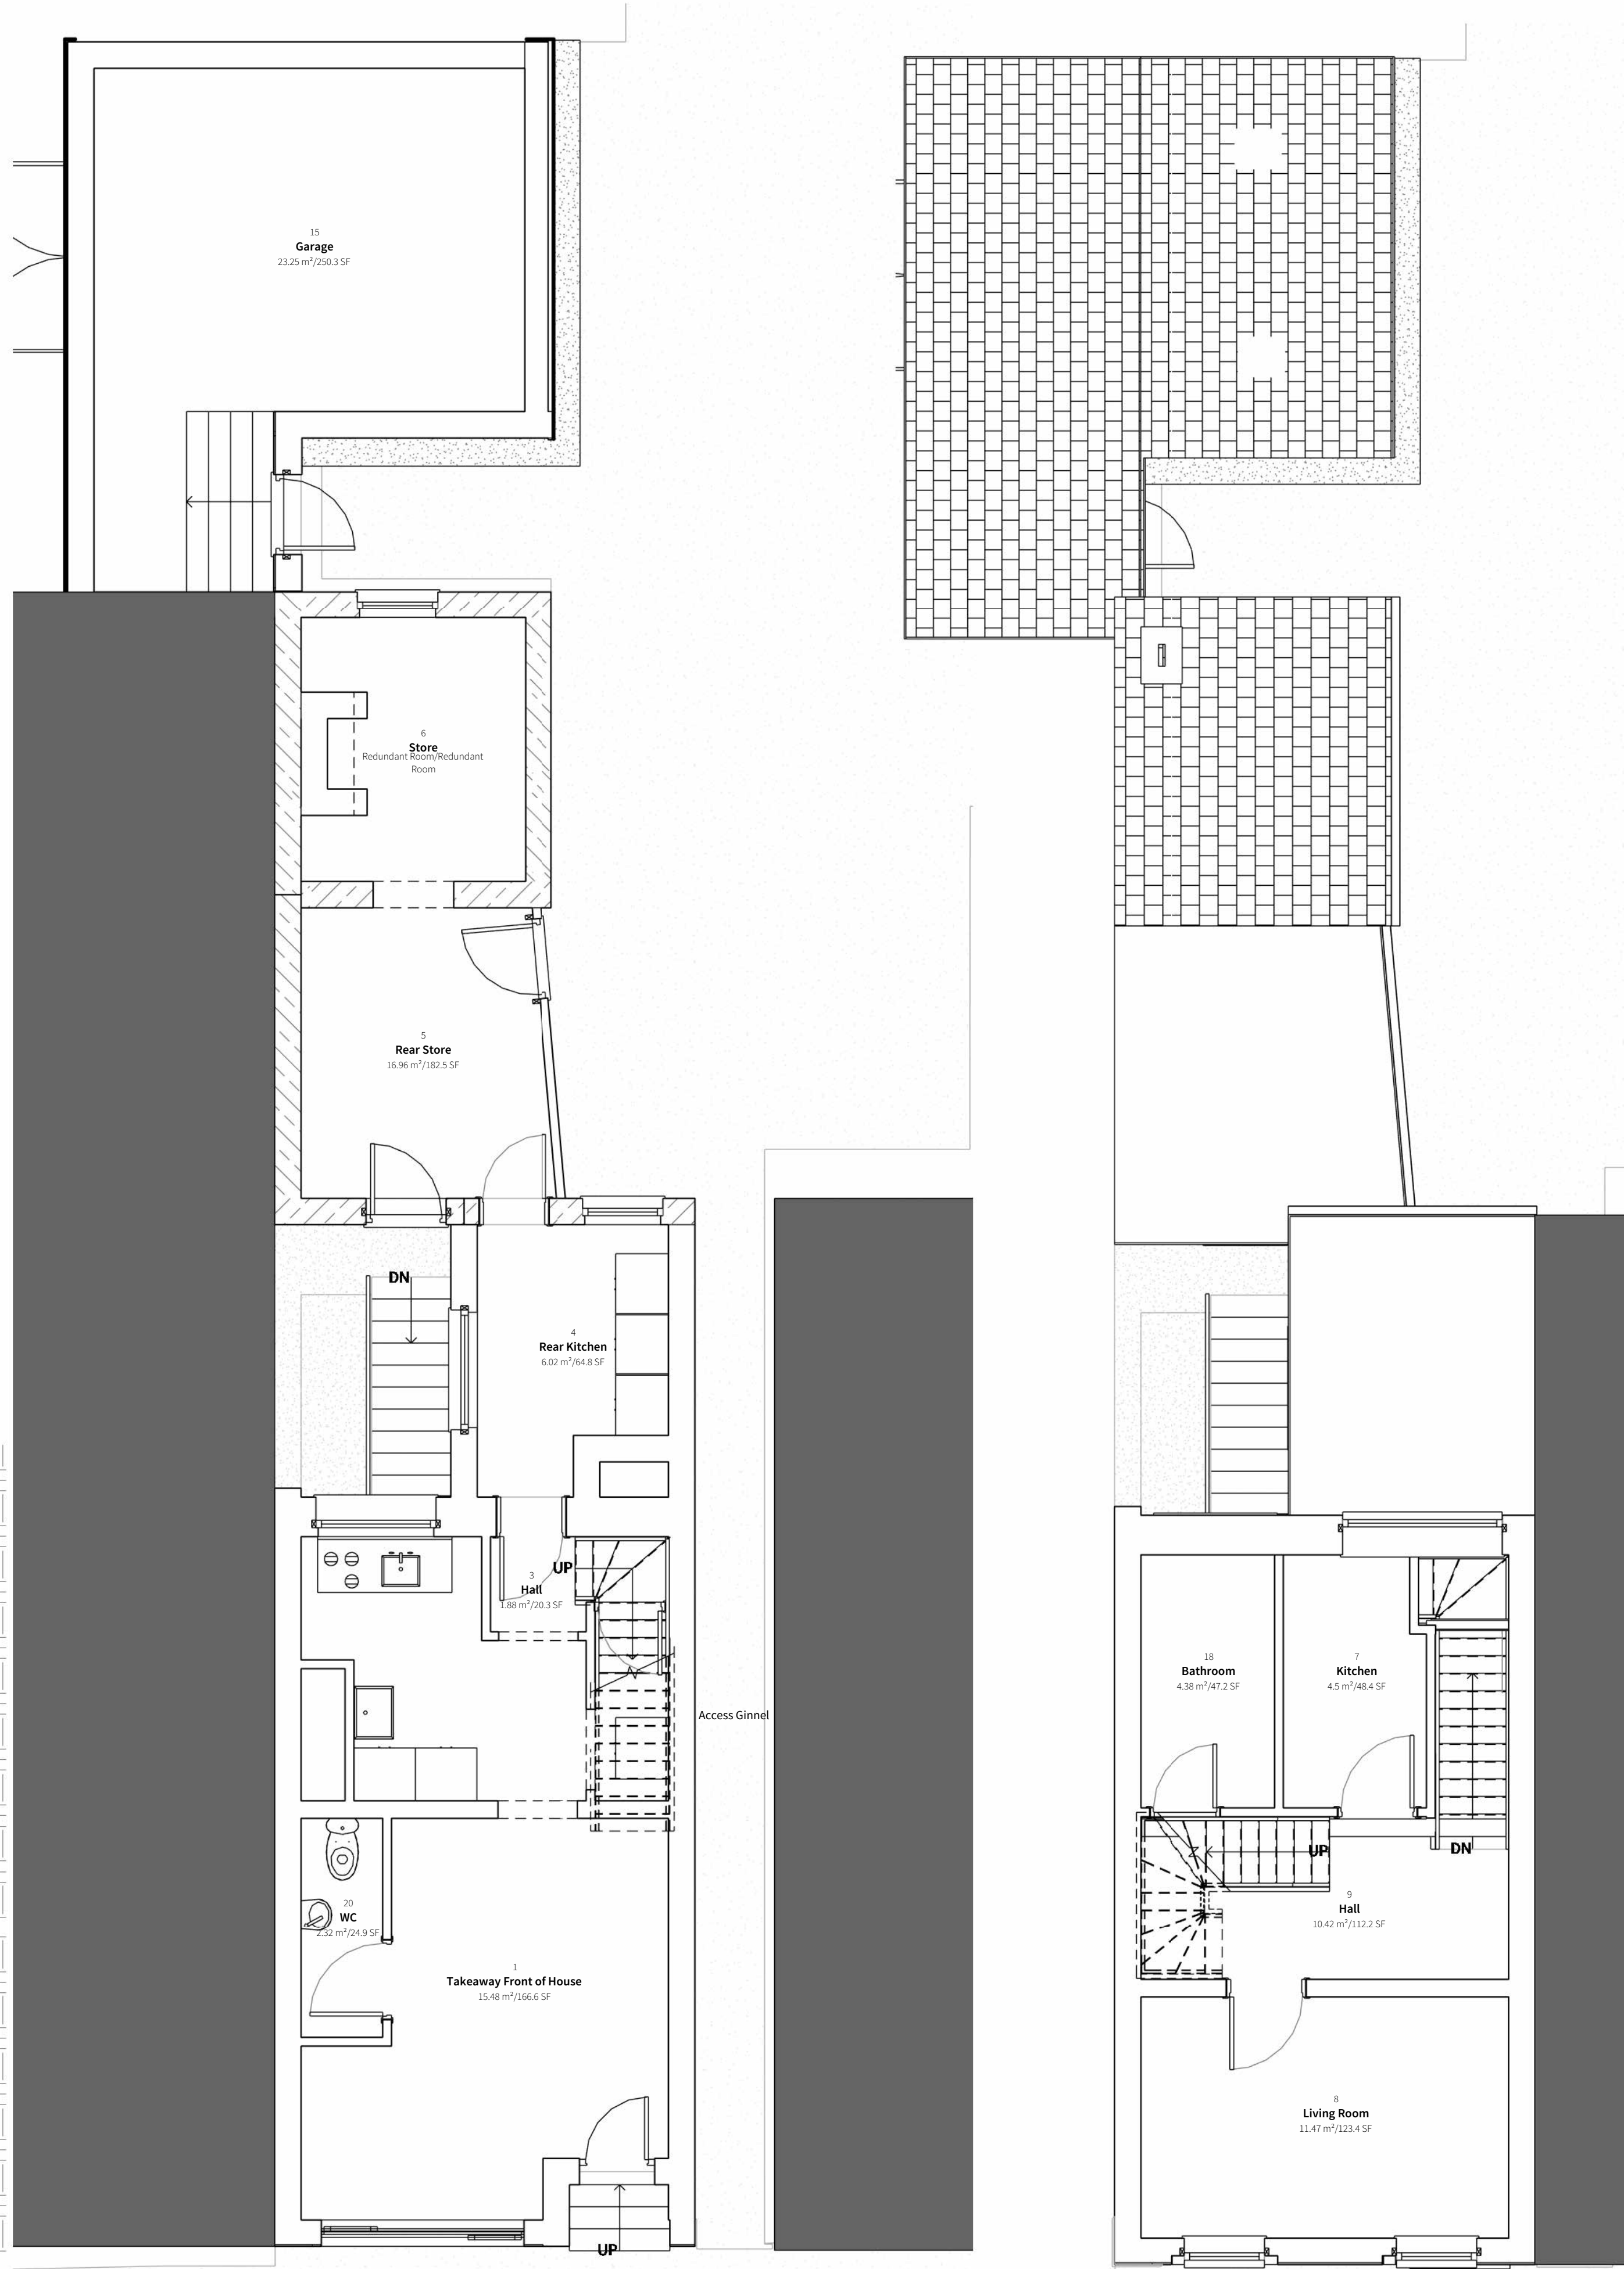


1 Working-Plan_00-Ground
1:50

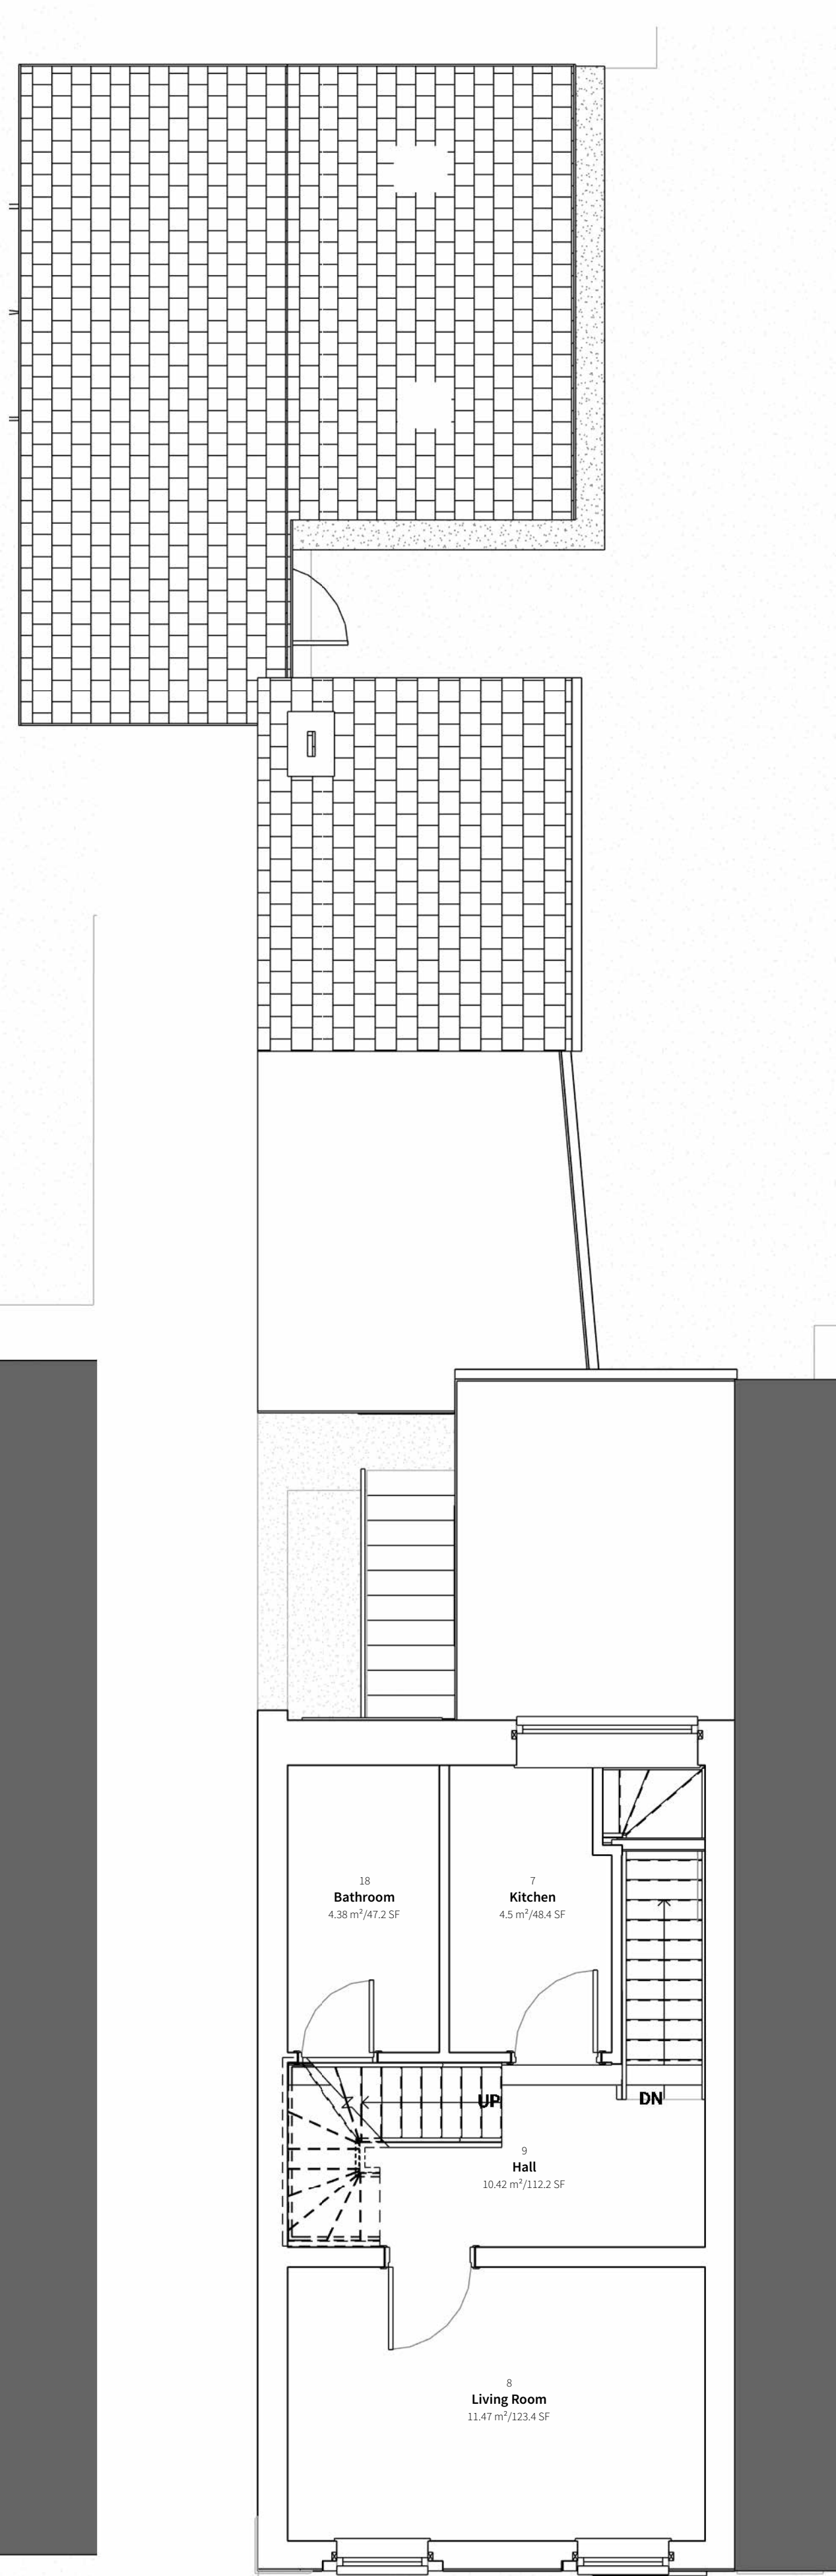

3 Working-Plan_01-First
1:50

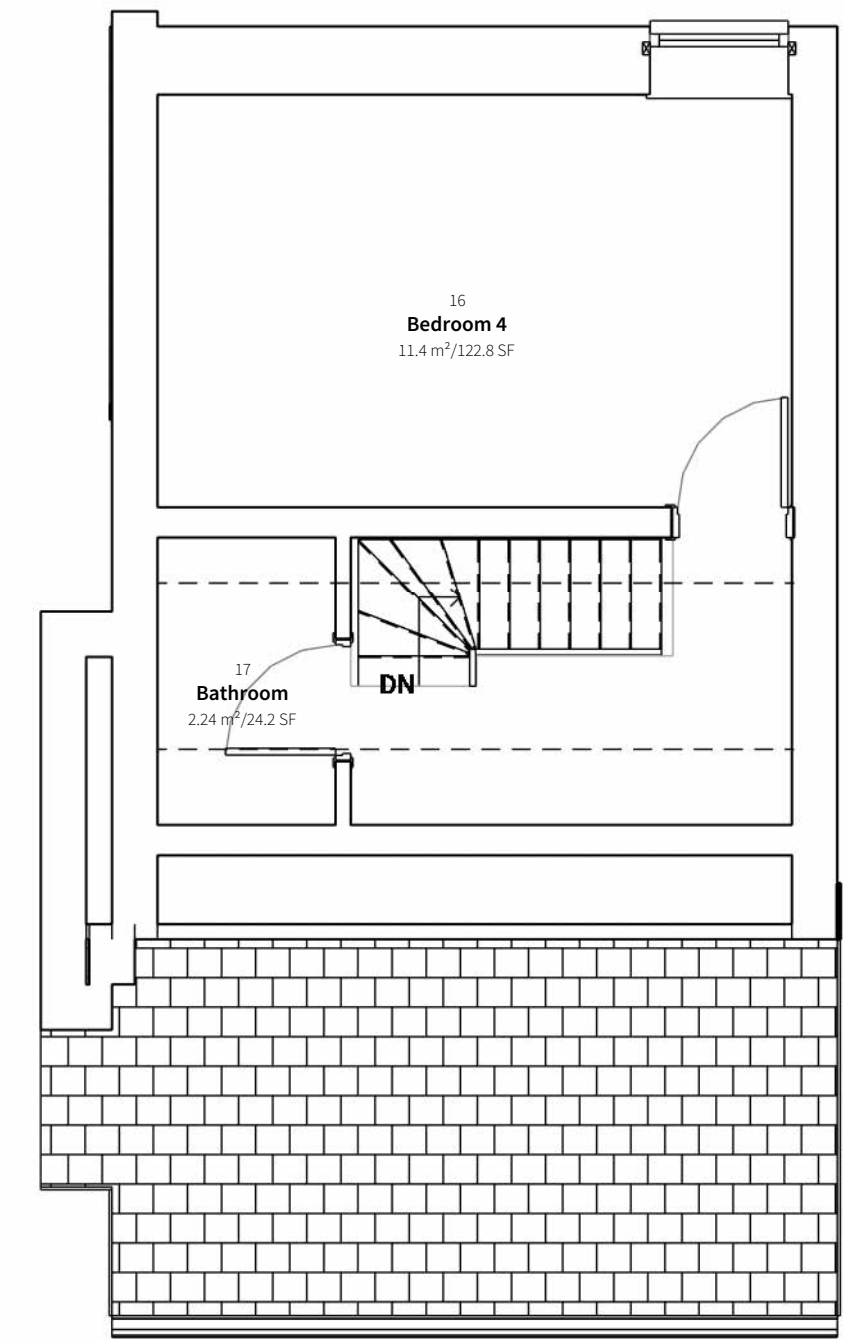

6 03-Third
1:50

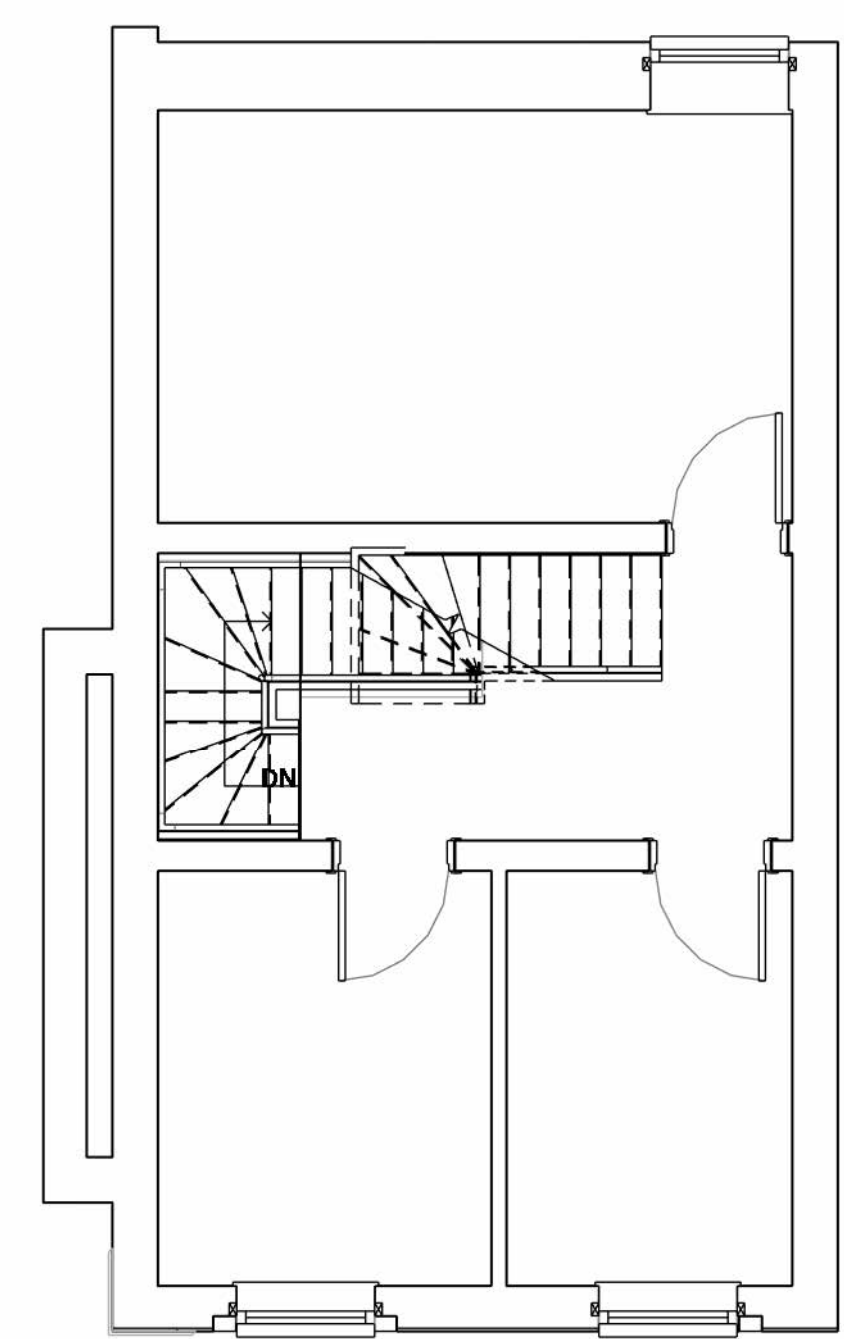

4 02-Second
1:50

Rev	Description	By	Date
P1	PLANNING		08/04/2025

03-201 - General-Arrangement_Plans_Sheet-01 Existing

Owner | TBC
 SCALE: 1:50 @ A1 | 01/02/20 | REVISION: P1
 0m 1m 2m 3m 4m
 Drawing Scale 1:50 @ A1