



2 Existing Basement Floor Plan

1:50

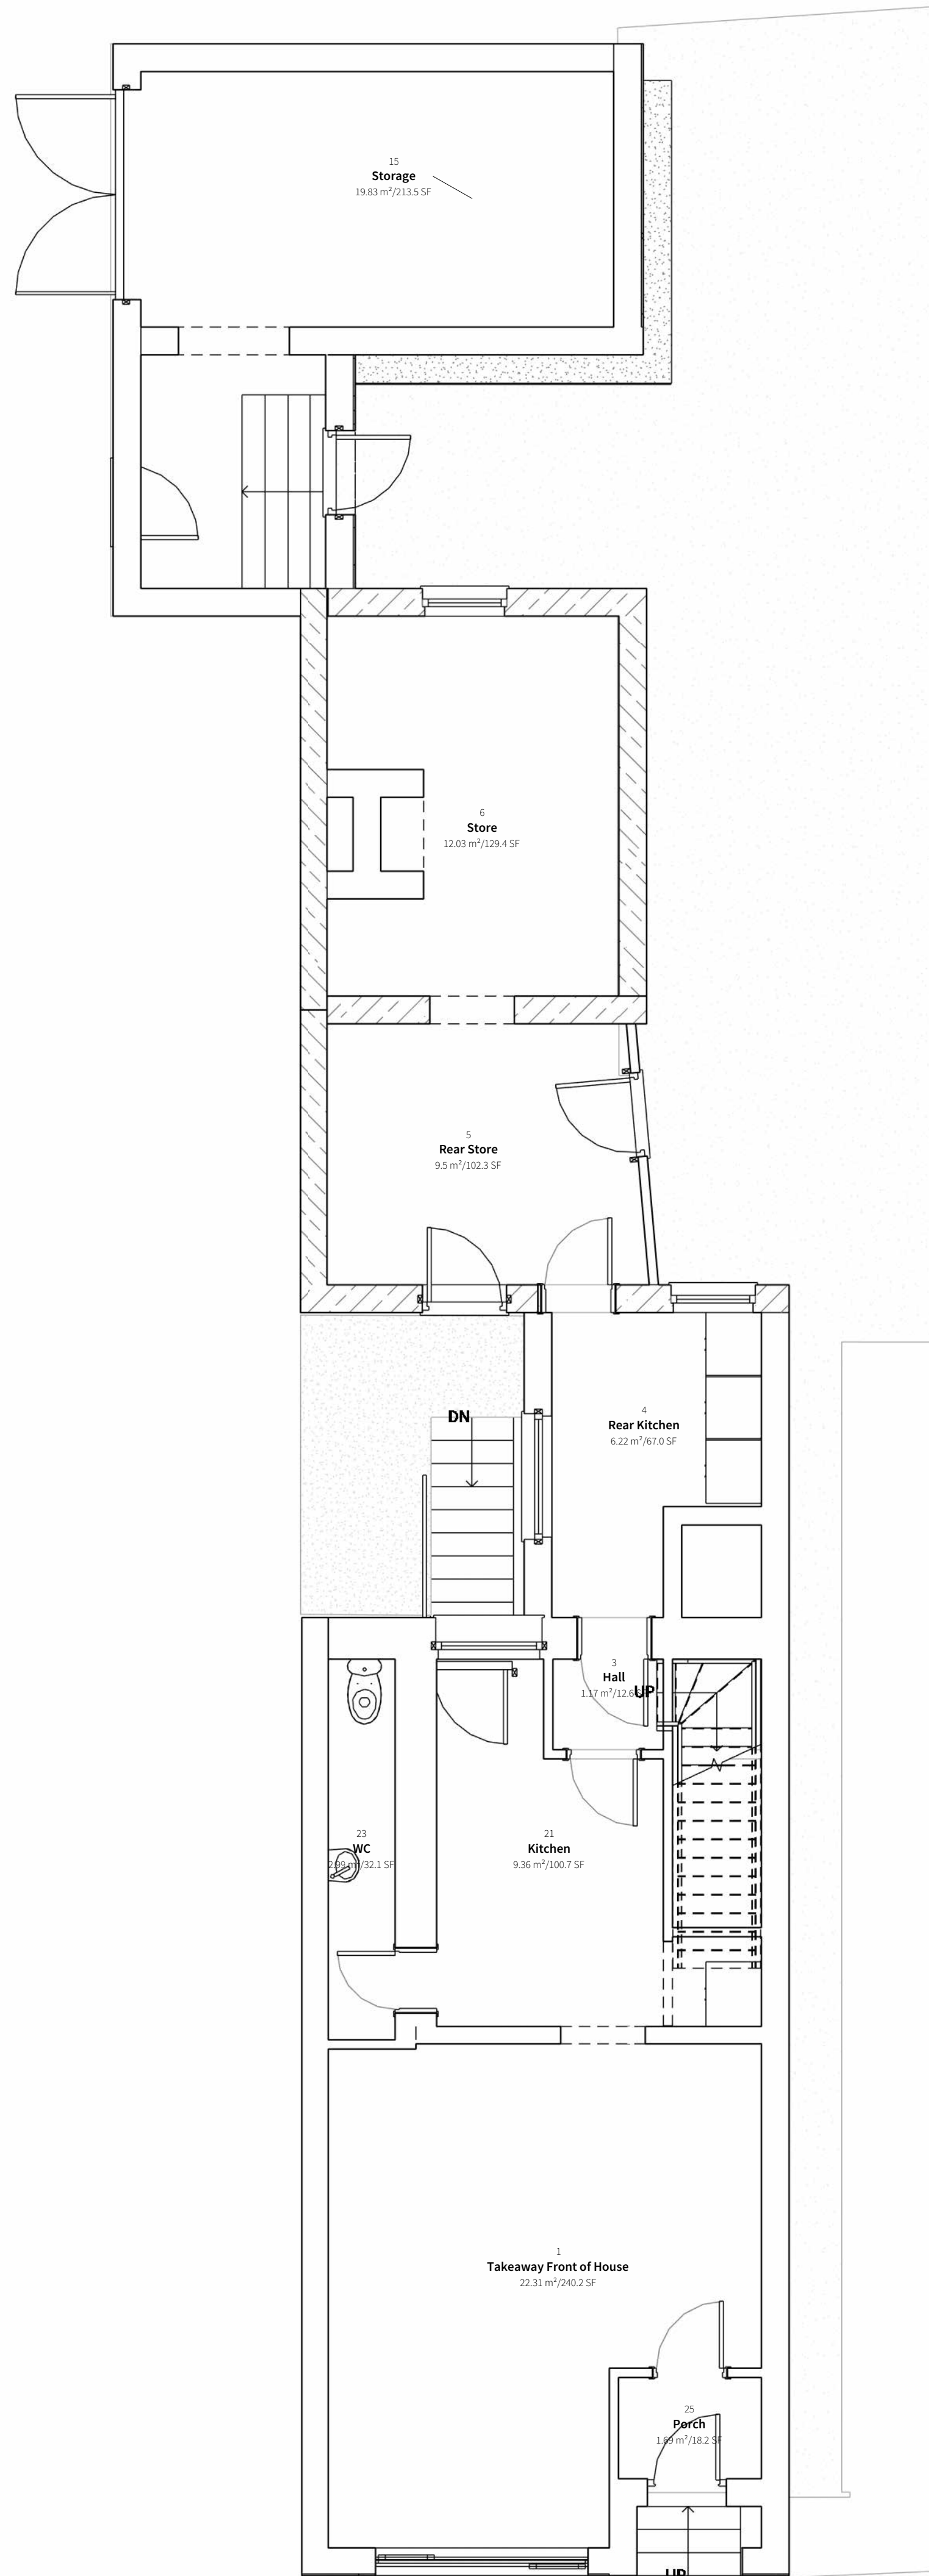

1 Working-Plan_00-Ground

1:50

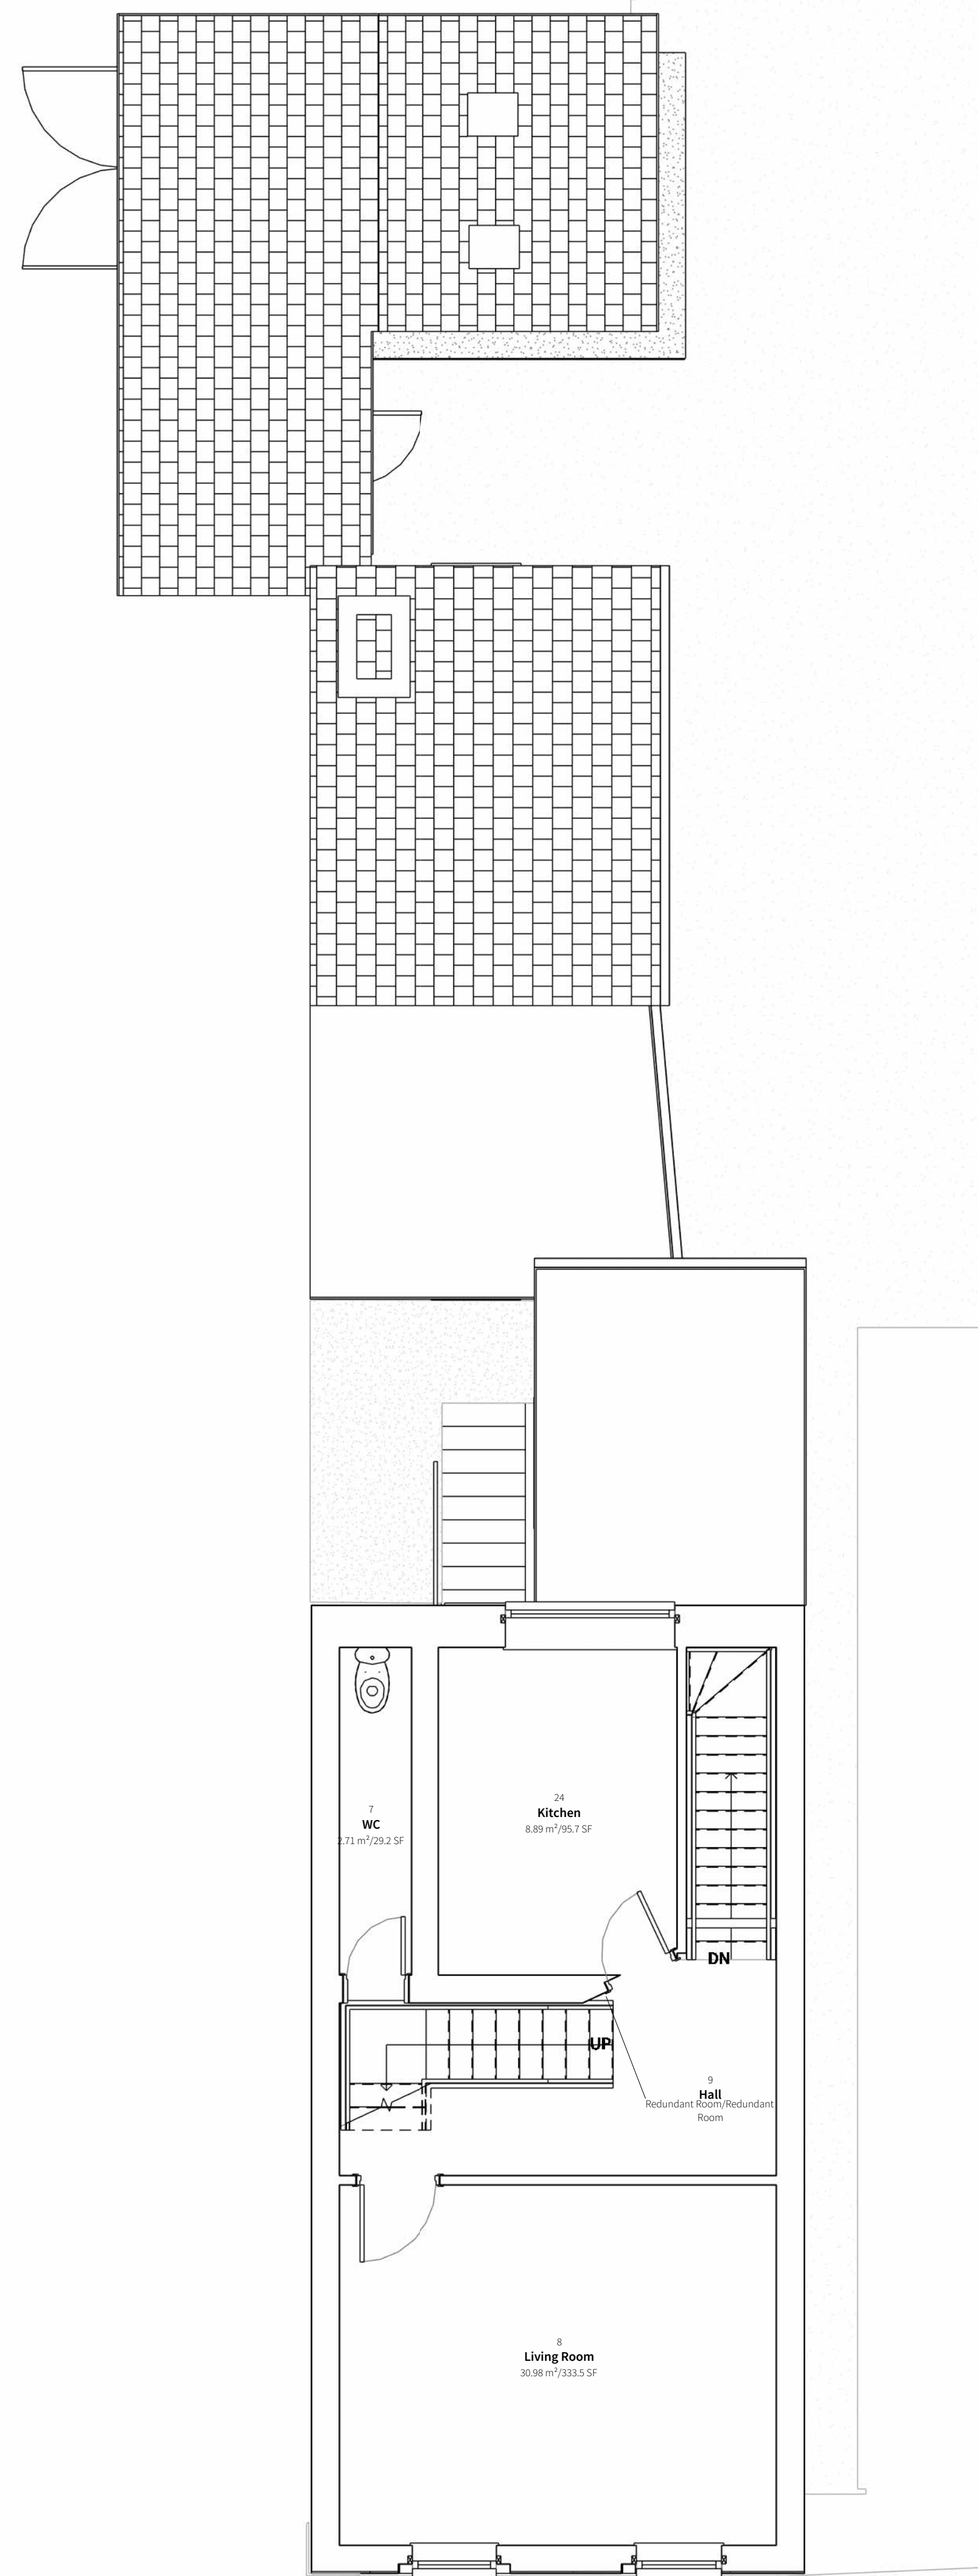

3 Working-Plan_01-First

1:50

PS	Planning Officer Comments	21/08/2025
P4	PLANNING DRAWINGS	17/08/2025
P3	Amendments to Plans as per LA Comments	09/07/2025
P2	Notes Amended	27/05/2025
P1	PLANNING	08/04/2025
Rev	Description	By Date

03-201 - General-Arrangement_Existing_Plans_Sheet 01

Owner | TBC
 SCALE: 1:50 @ A1 | 01/02/20 | REVISION: P5
 0m 1m 2m 3m 4m
 Drawing Scale 1:50 @ A1