


MATERIALS KEY

- 1 EXISTING TIMBER GARAGE DOOR HALF RETAINED AND HATCH INSTALLED
- 2 NEW EXTERNAL DOOR TO BE INSTALLED




1 Shop Front Elevation

1:50

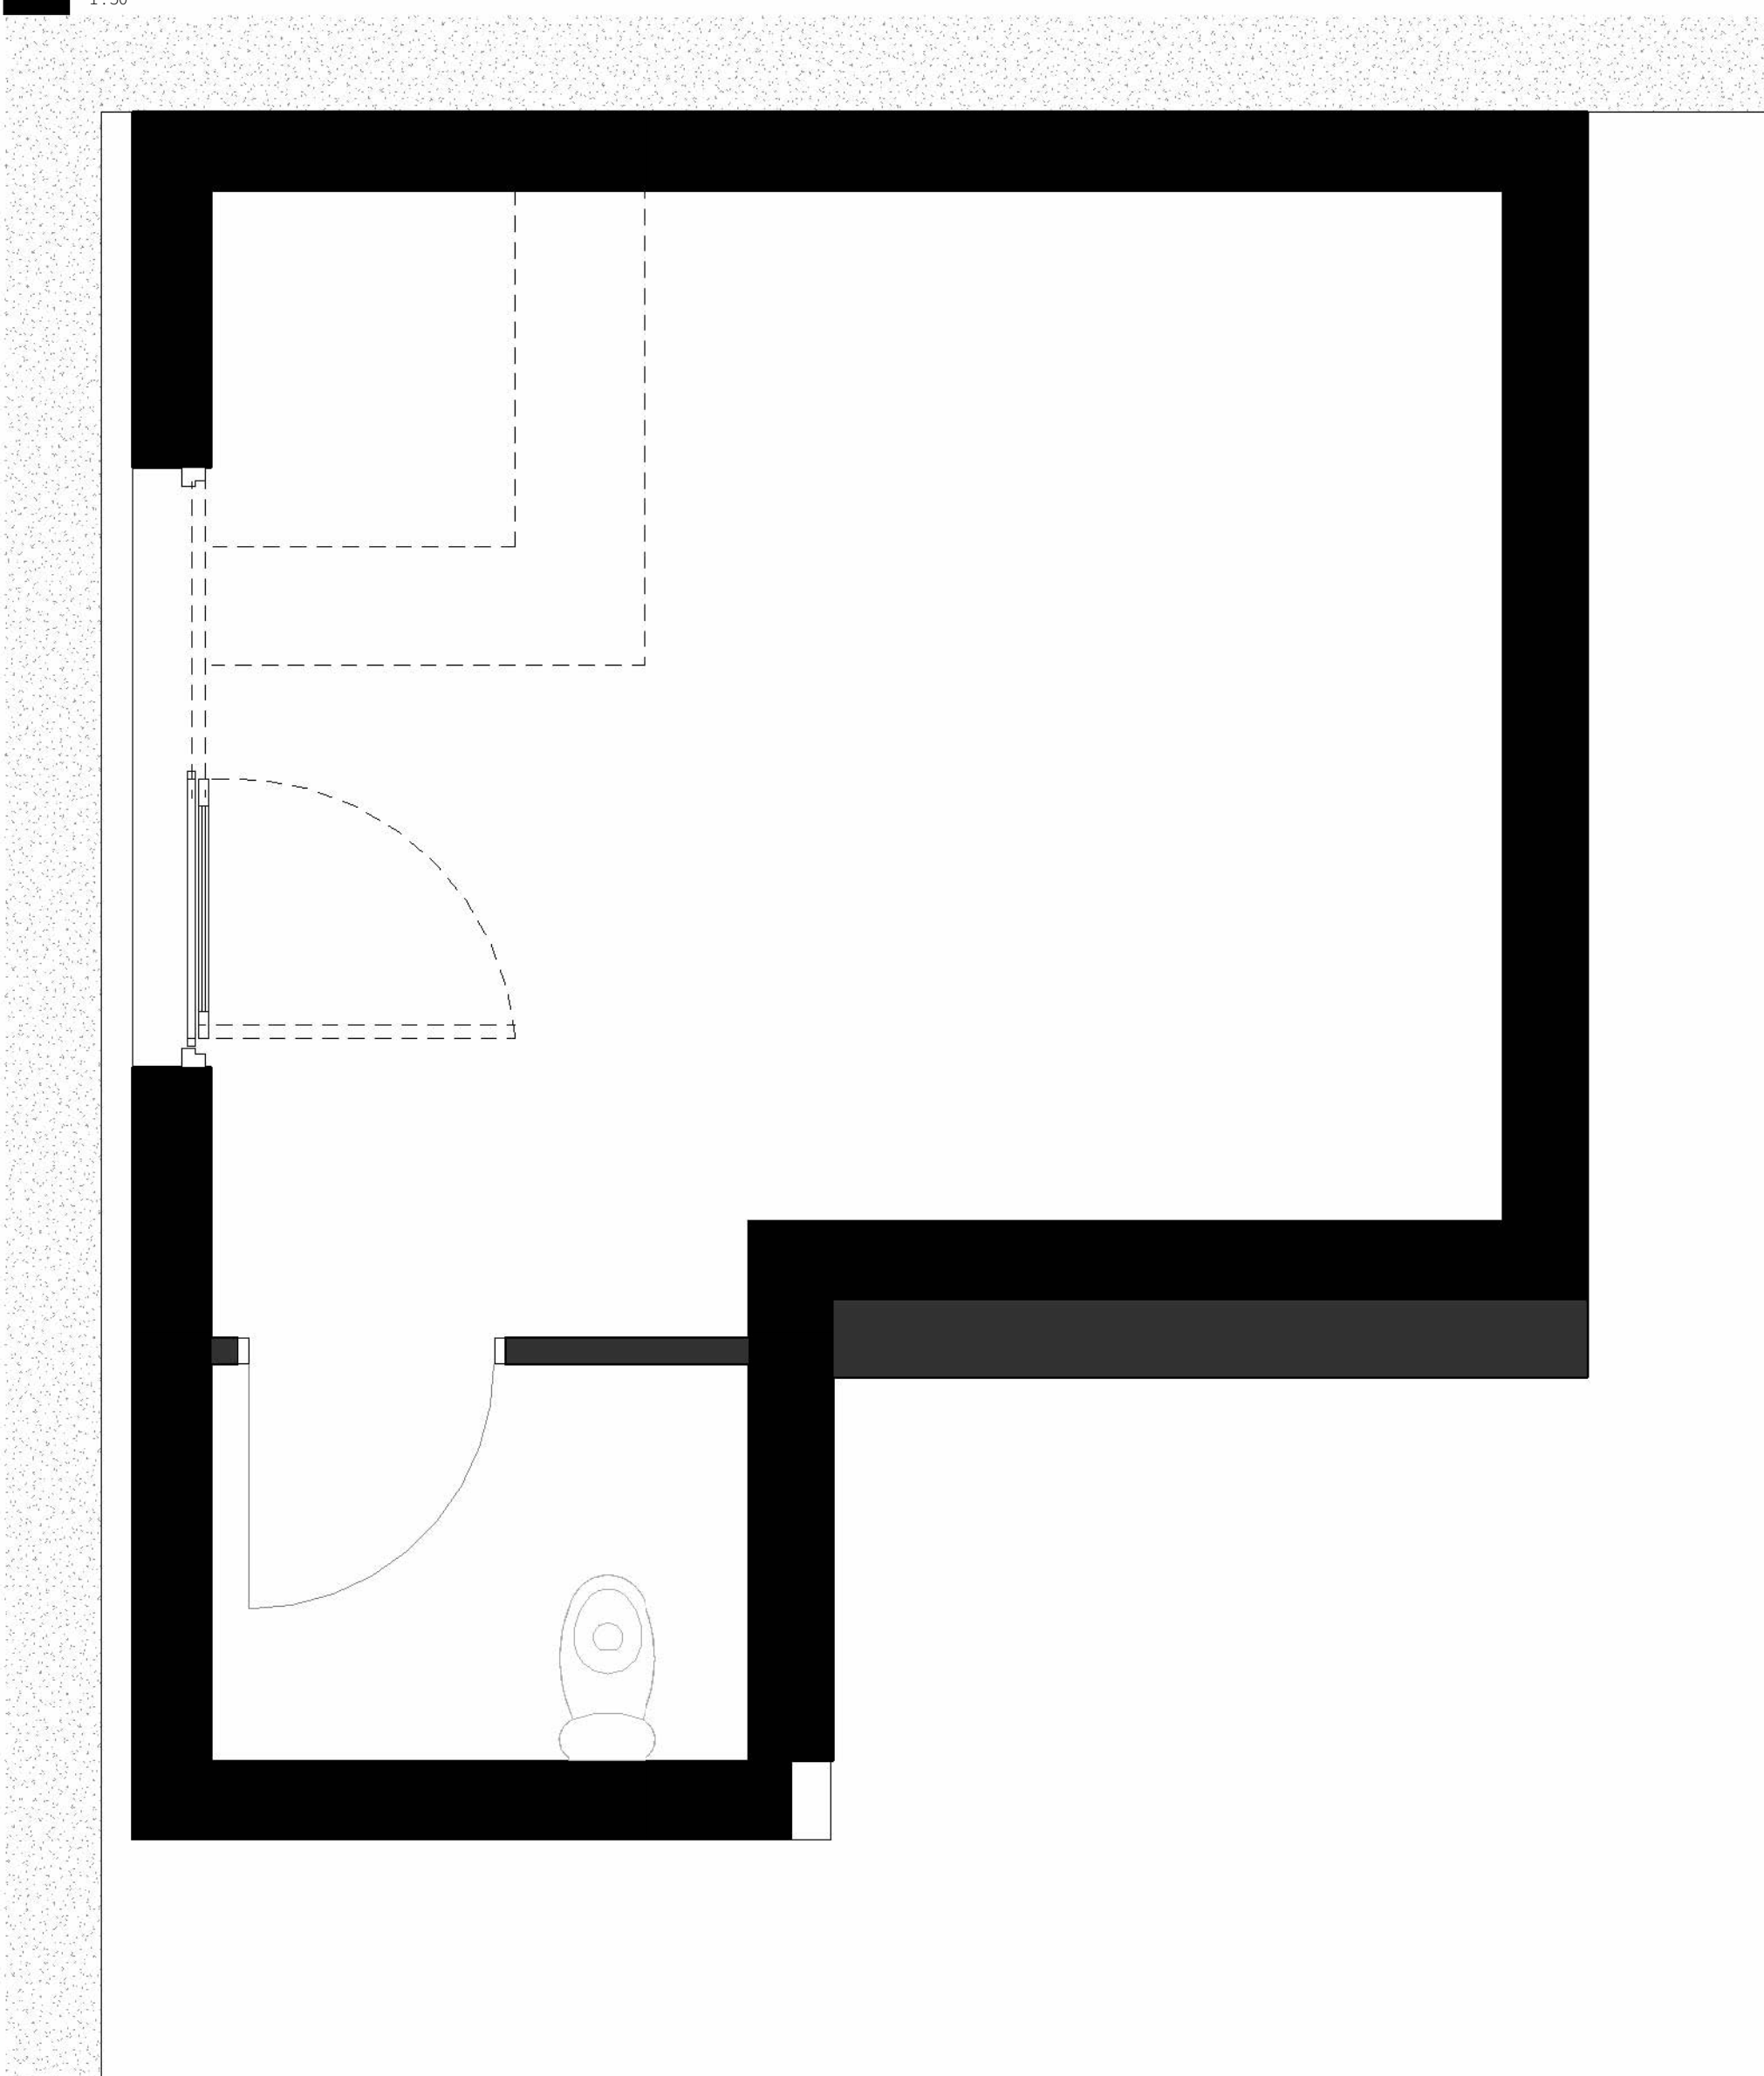

2 Working-Plan_00 Basement Proposed Commerical Unit

1:25

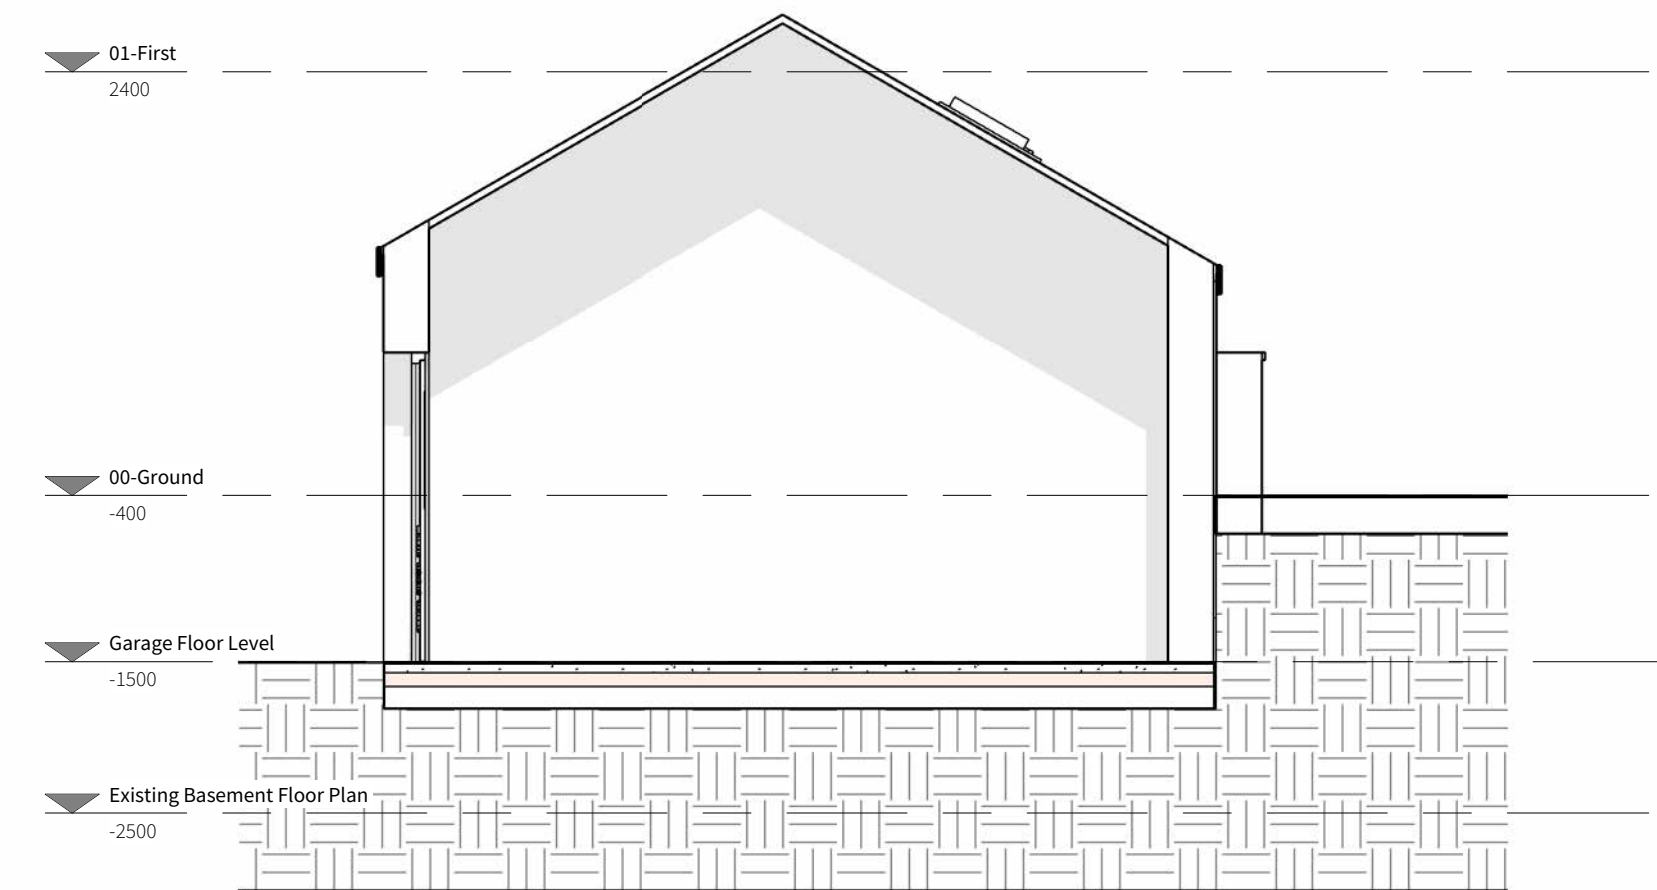

3 Section 2

1:50

Rev	Description	By	Date
P1	PLANNING		08/04/2025

03-209 - Proposed Commercial Unit at the back

Owner | TBC
 SCALE: As indicated @ A1 | 01/02/20 | REVISION: P1
 0m 1m 2m 3m 4m
 Drawing Scale 1:50 @ A1