


MATERIALS KEY


- 1 NEW MASONARY RENDERED WALLS
- 2 TIMBER MOCK SASH - COLOUR TBC WITH COUNCIL
- 3 NEW EXTERNAL DOORS UPVC
- 4 REPLACEMENT TIMBER WINDOWS TO MATCH EXISTING -BLACK
- 5 STONE SURROUNDS TO BE PAINTED BLACK
- 6 CONSERVATION ROOFLIGHTS
- 7 SIGNAGE COLOUR AND STYLE TBC WITH COUNCIL
- 8 NEW EXTERNAL DOORS IN TIMBER PAINTED




2 East Elevation as Proposed
1:100

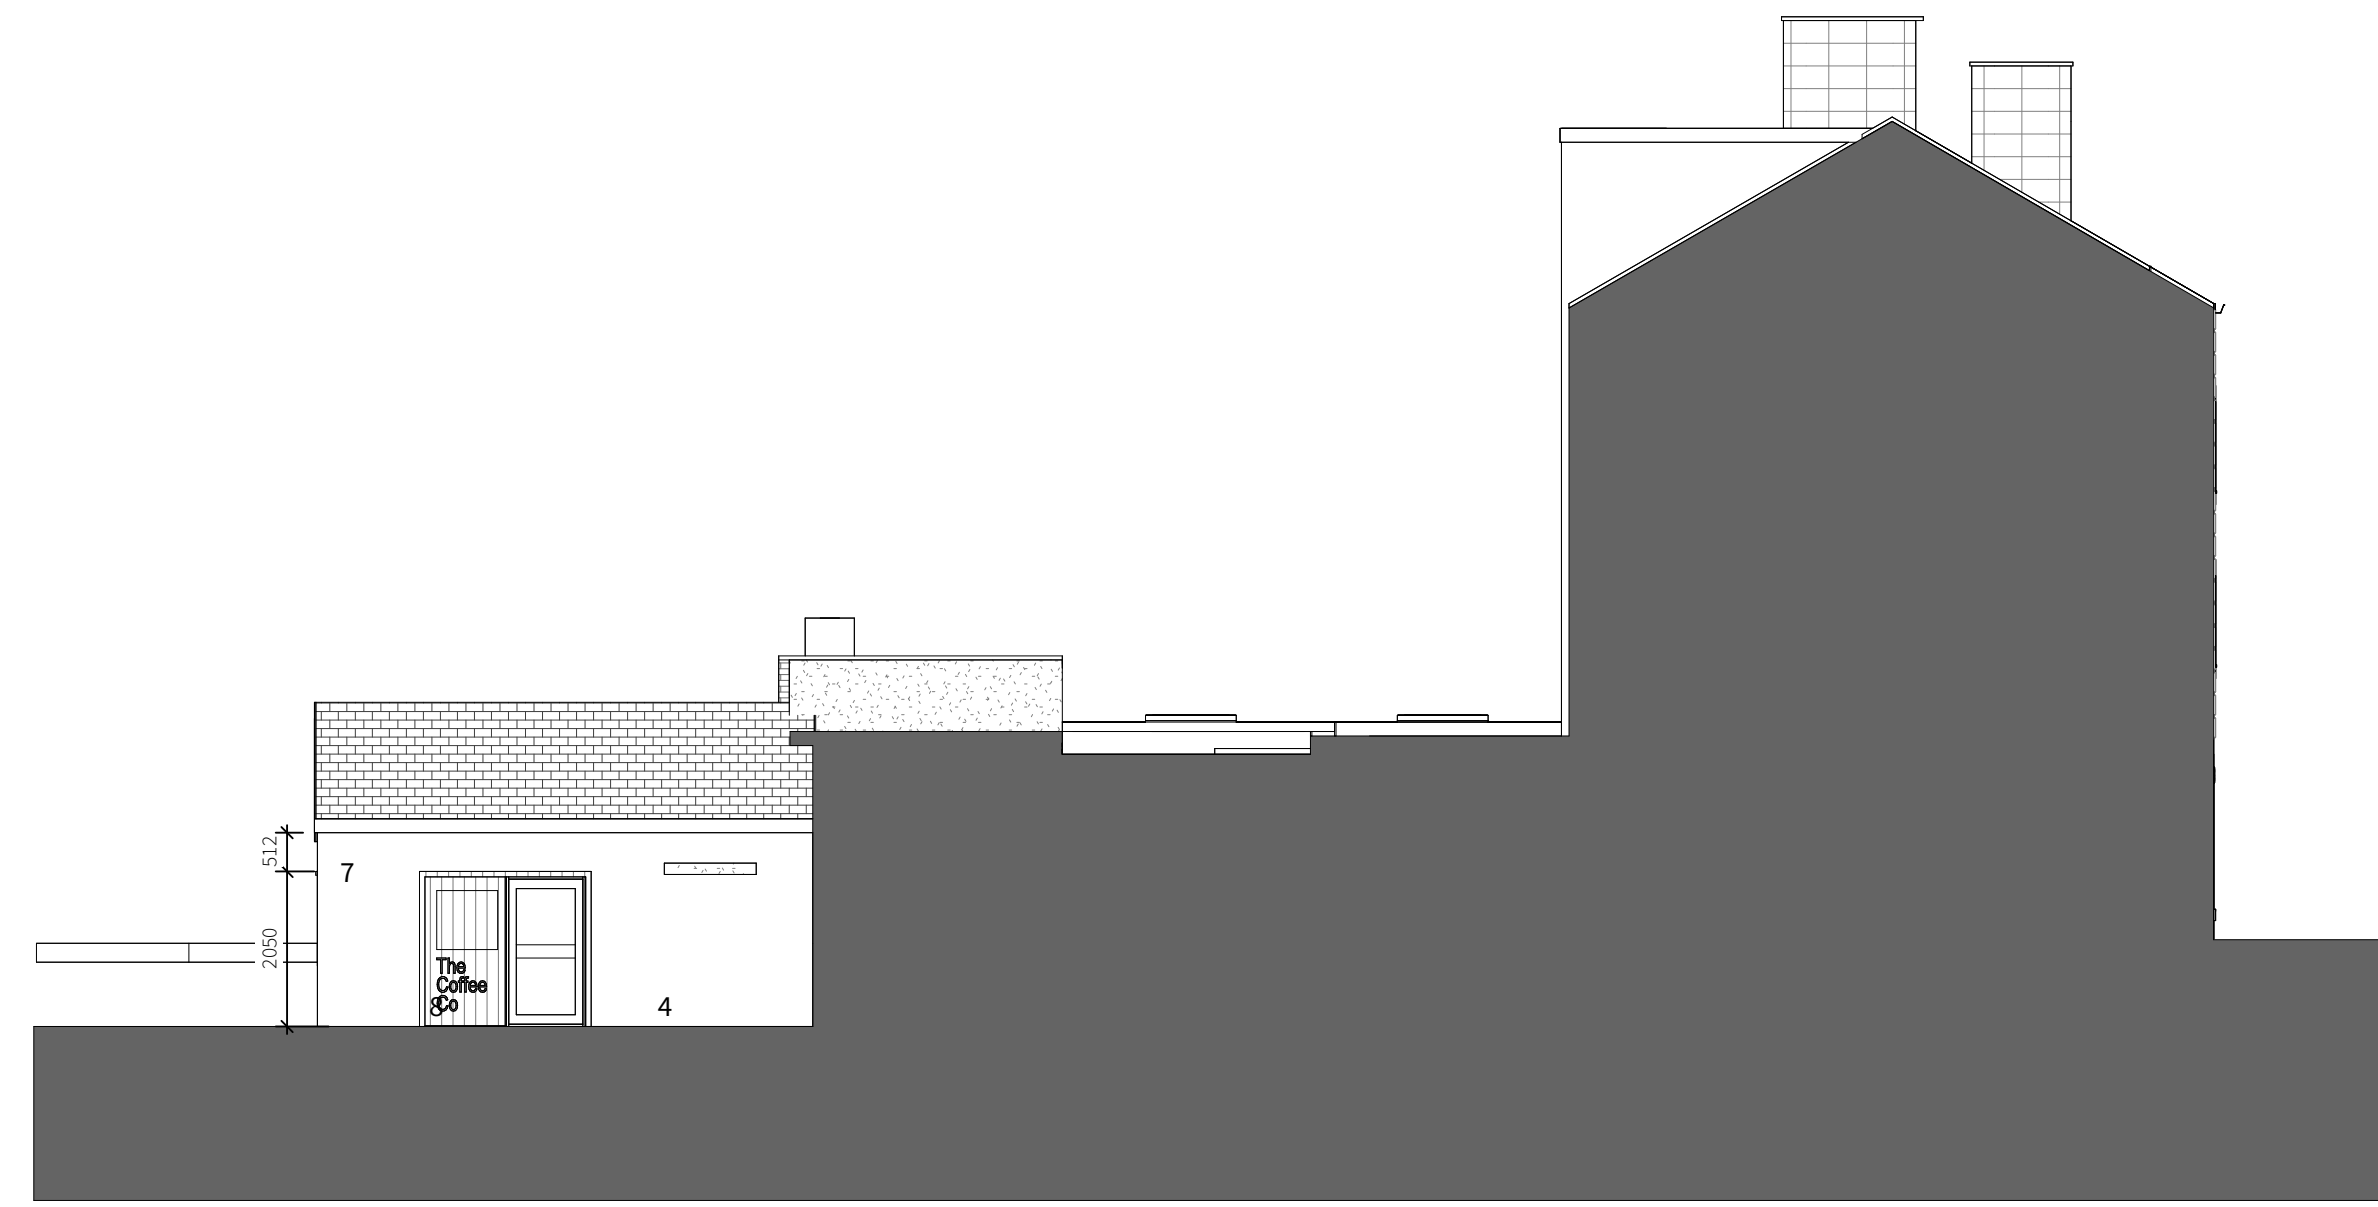

5 West Elevation as Proposed
1:100

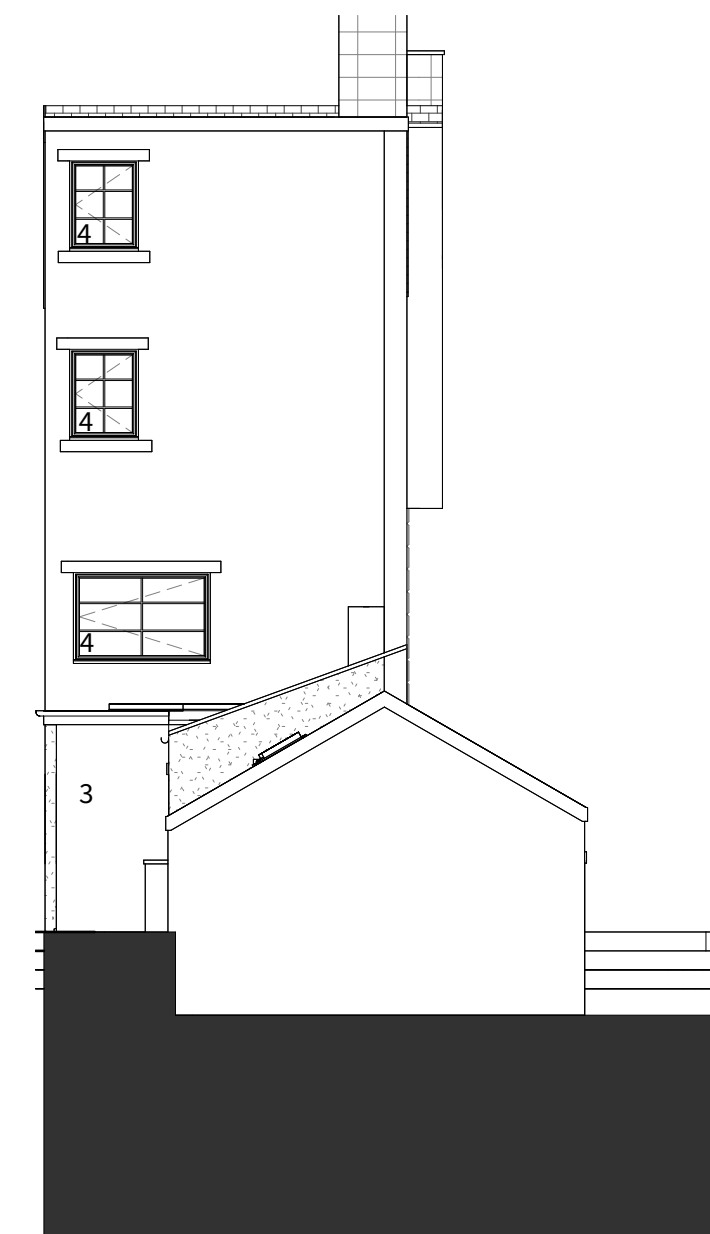

3 North Elevation as Proposed
1:100

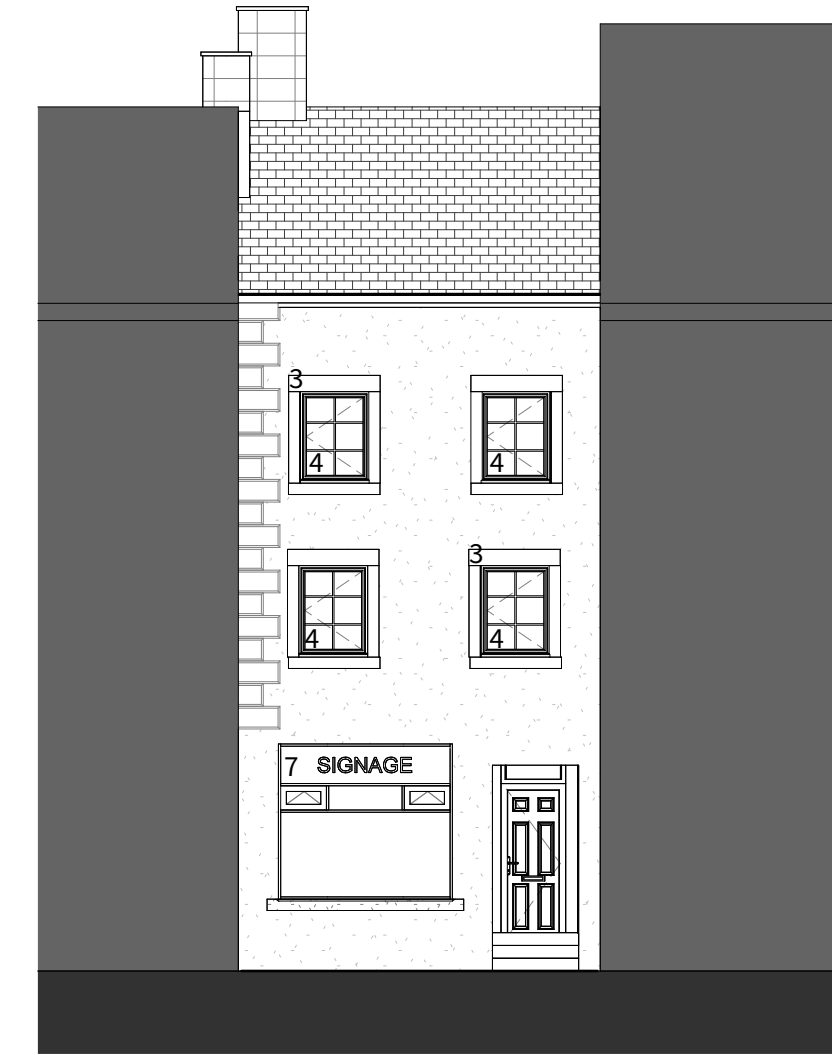

4 South Elevation as Proposed
1:100

Rev	Description	By	Date
P1	PLANNING		08/04/2025

03-204 - General-Arrangement_Plans_Sheet-02 Proposed Elevations

Owner | TBC
SCALE: As indicated @ A1 | 01/02/20 | REVISION: P1
0m 1m 2m 3m 4m
Drawing Scale 1:50 @ A1