







EXISTING EAST ELEVATIONScale 1:100

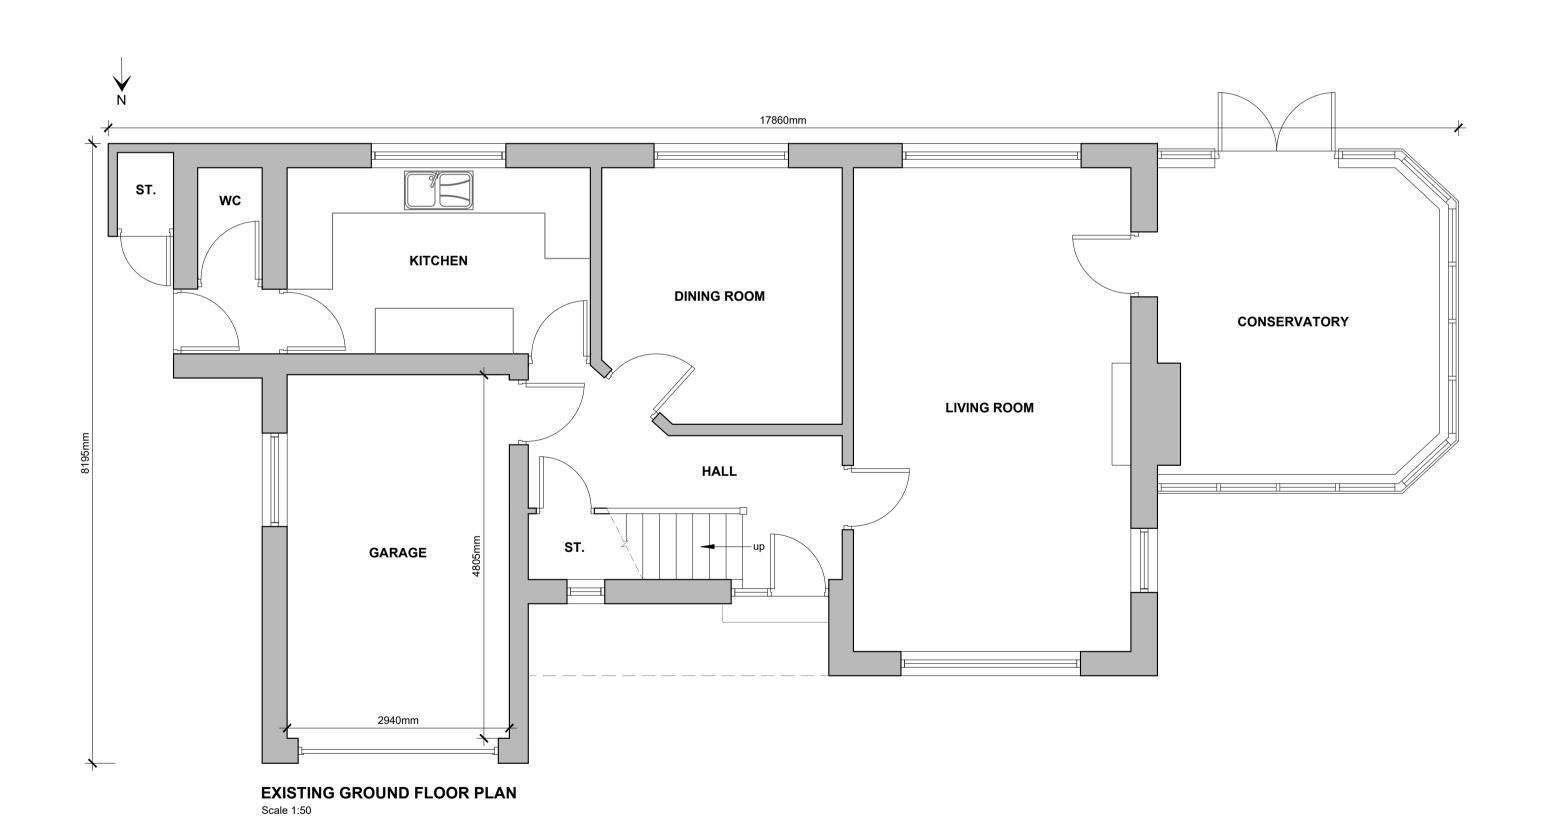

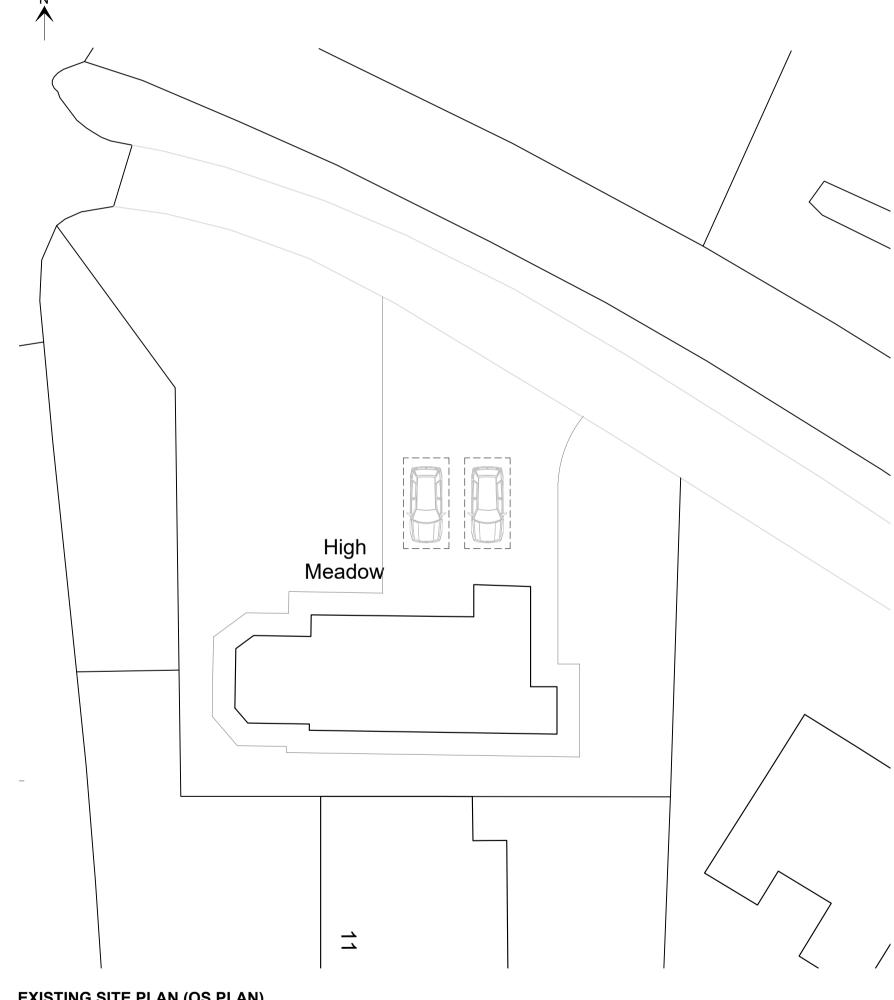

EXISTING SITE PLAN (OS PLAN)
Scale 1:200

CLIENT	PROJECT	DRAWING TITLE	DATE	DRAWN	SCALE	SHEET	DRAWING NO.
Mr and Mrs Anderson	High Meadow Church Close Read	Existing Plans and Elevations	February 2025	P.Gudgeon	1:50, 1:100, 1:200	A1	2346-01