ABBREVIATIONS


CH Cable Height
ch Ceiling Height
CL Cover Level
EH Eaves Height
FFL Finished Floor Level
GU Gully
LP Lamp Post
MH Man Hole
RH Ridge/Roof Height
RWP Rain Water Pipe
SVP Soil Vent Pipe
TF Top of Fence
TW Top of Wall
usb Under Side of Beam


All levels and coordinates relate to

Levels defining edge of carriageway are observed at channel (bottom of kerb).


OSGB36(15) using GNSS data.


NOTE

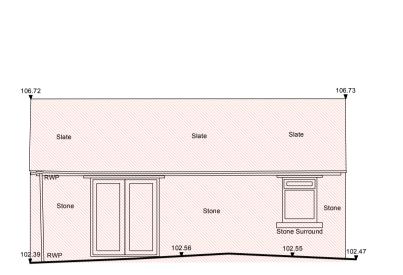


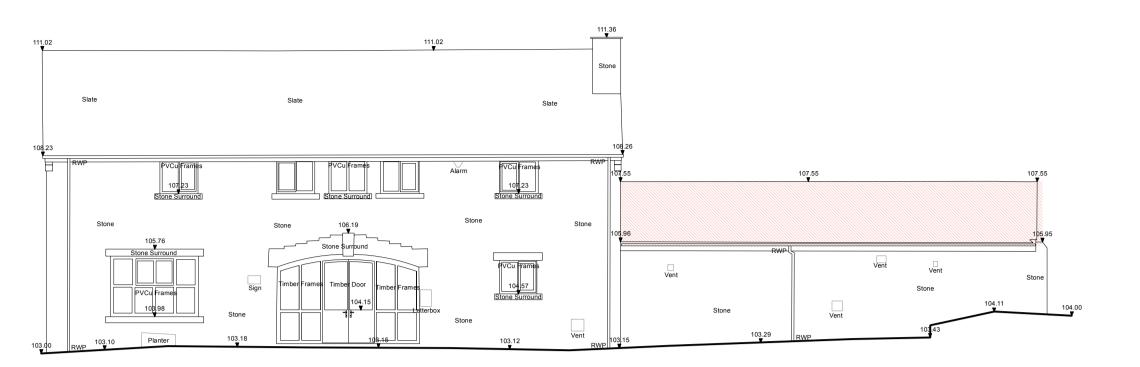


North West Elevation
Scale: 1:100

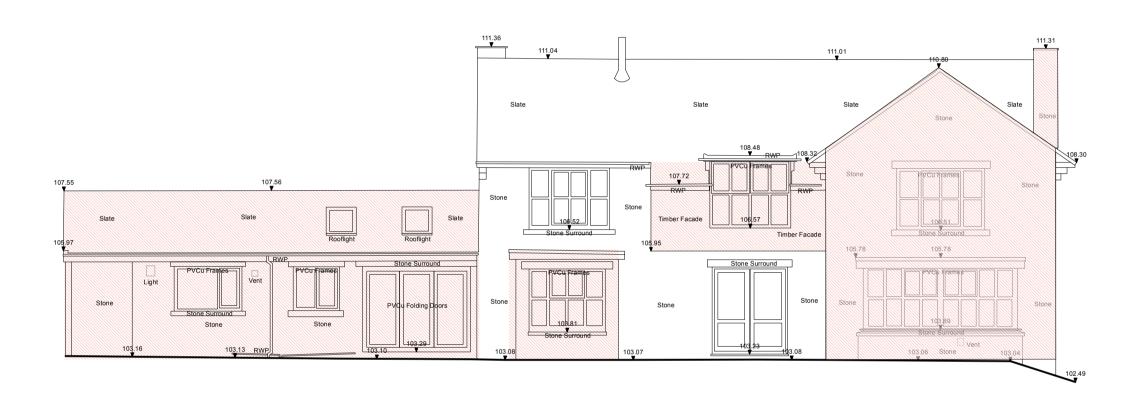

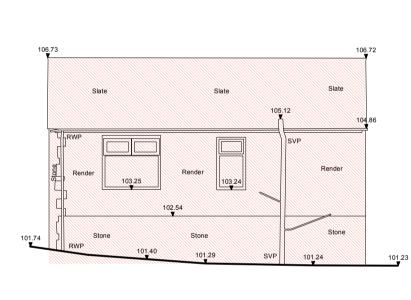

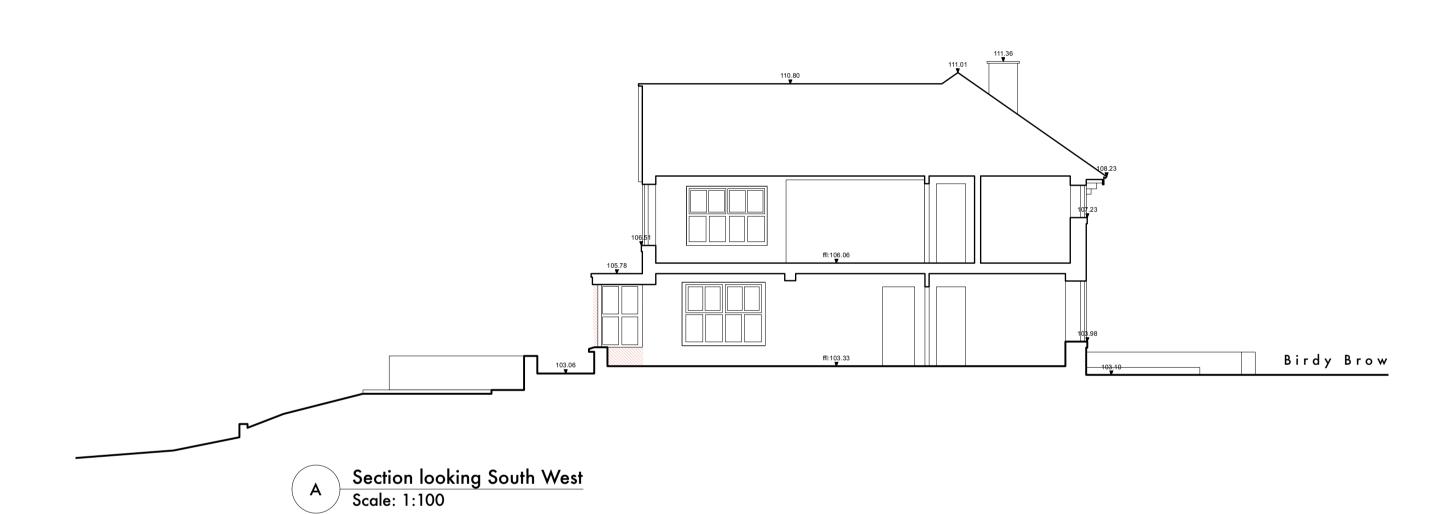

South East Elevation
Scale: 1:100

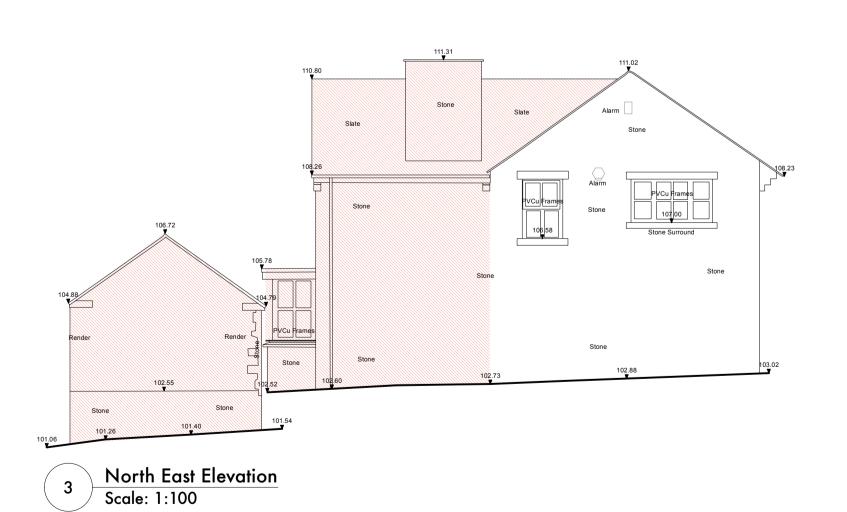



South West Elevation
Scale: 1:100





44 york street clitheroe BB7 2DL t. 01200 444490 e. mail@stantonandrews.co.uk w. stantonandrews.co.uk

roject		project number	drawing nu
Kemple Down		23.61	— EX.03
existing elevations and section			LX.U
to 100 @ A1	march 2024	status existing	rev
1 10 100 @ A 1	march 2024	exisiiig	

Stanton Andrews do not accept liability for any loss or degradation of information held in the drawing resulting from the translation from the original file format to any other file format or from the recipients reading of it in any other programme or an earlier version of the programme. Stanton Andrews accepts no liability for use of this drawing by parties other than the party for whom it was pxxrepared or for purposes other than those for which it was prepared.

Do not scale, use figured dimensions only. All dimensions to be checked on site. This drawing should be printed and read at the original size, as stated in title block. Stanton Andrews accept xno responsibility for errors that occur as a result of reviewing this drawing at any other size. Stanton Andrews to be notified of any discrepancies before proceeding. Drawing is to be read in conjunction with all relevant consultants and specialists drawings. 'As existing' drawings based on information provided by others - no measured survey of the property has been undertaken by the architect. This drawing is subject to copyright.

This drawing must be printed in colour, if this text is not RED the drawing must be reprinted.

Do not scale, use figured dimensions only. All dimensions to be checked on site. This drawing should be printed and read at the original size, as stated in title block. Stanton Andrews accept xno responsibility for errors that occur as a result of reviewing this drawing should be printed and read at the original size, as stated in title block. Stanton Andrews accept xno responsibility for errors that occur as a resu

hatch to areas to be demolished in accordance with LA request

extent of hatch clarified in accordance with LA request

issued for pre-app

issued for planning

issued for planning

june 2024

jan 25

KEY PLAN

march 25

december 24

december 24