


F First Floor Plan
Scale: 1:100



G Ground Floor Plan
Scale: 1:100

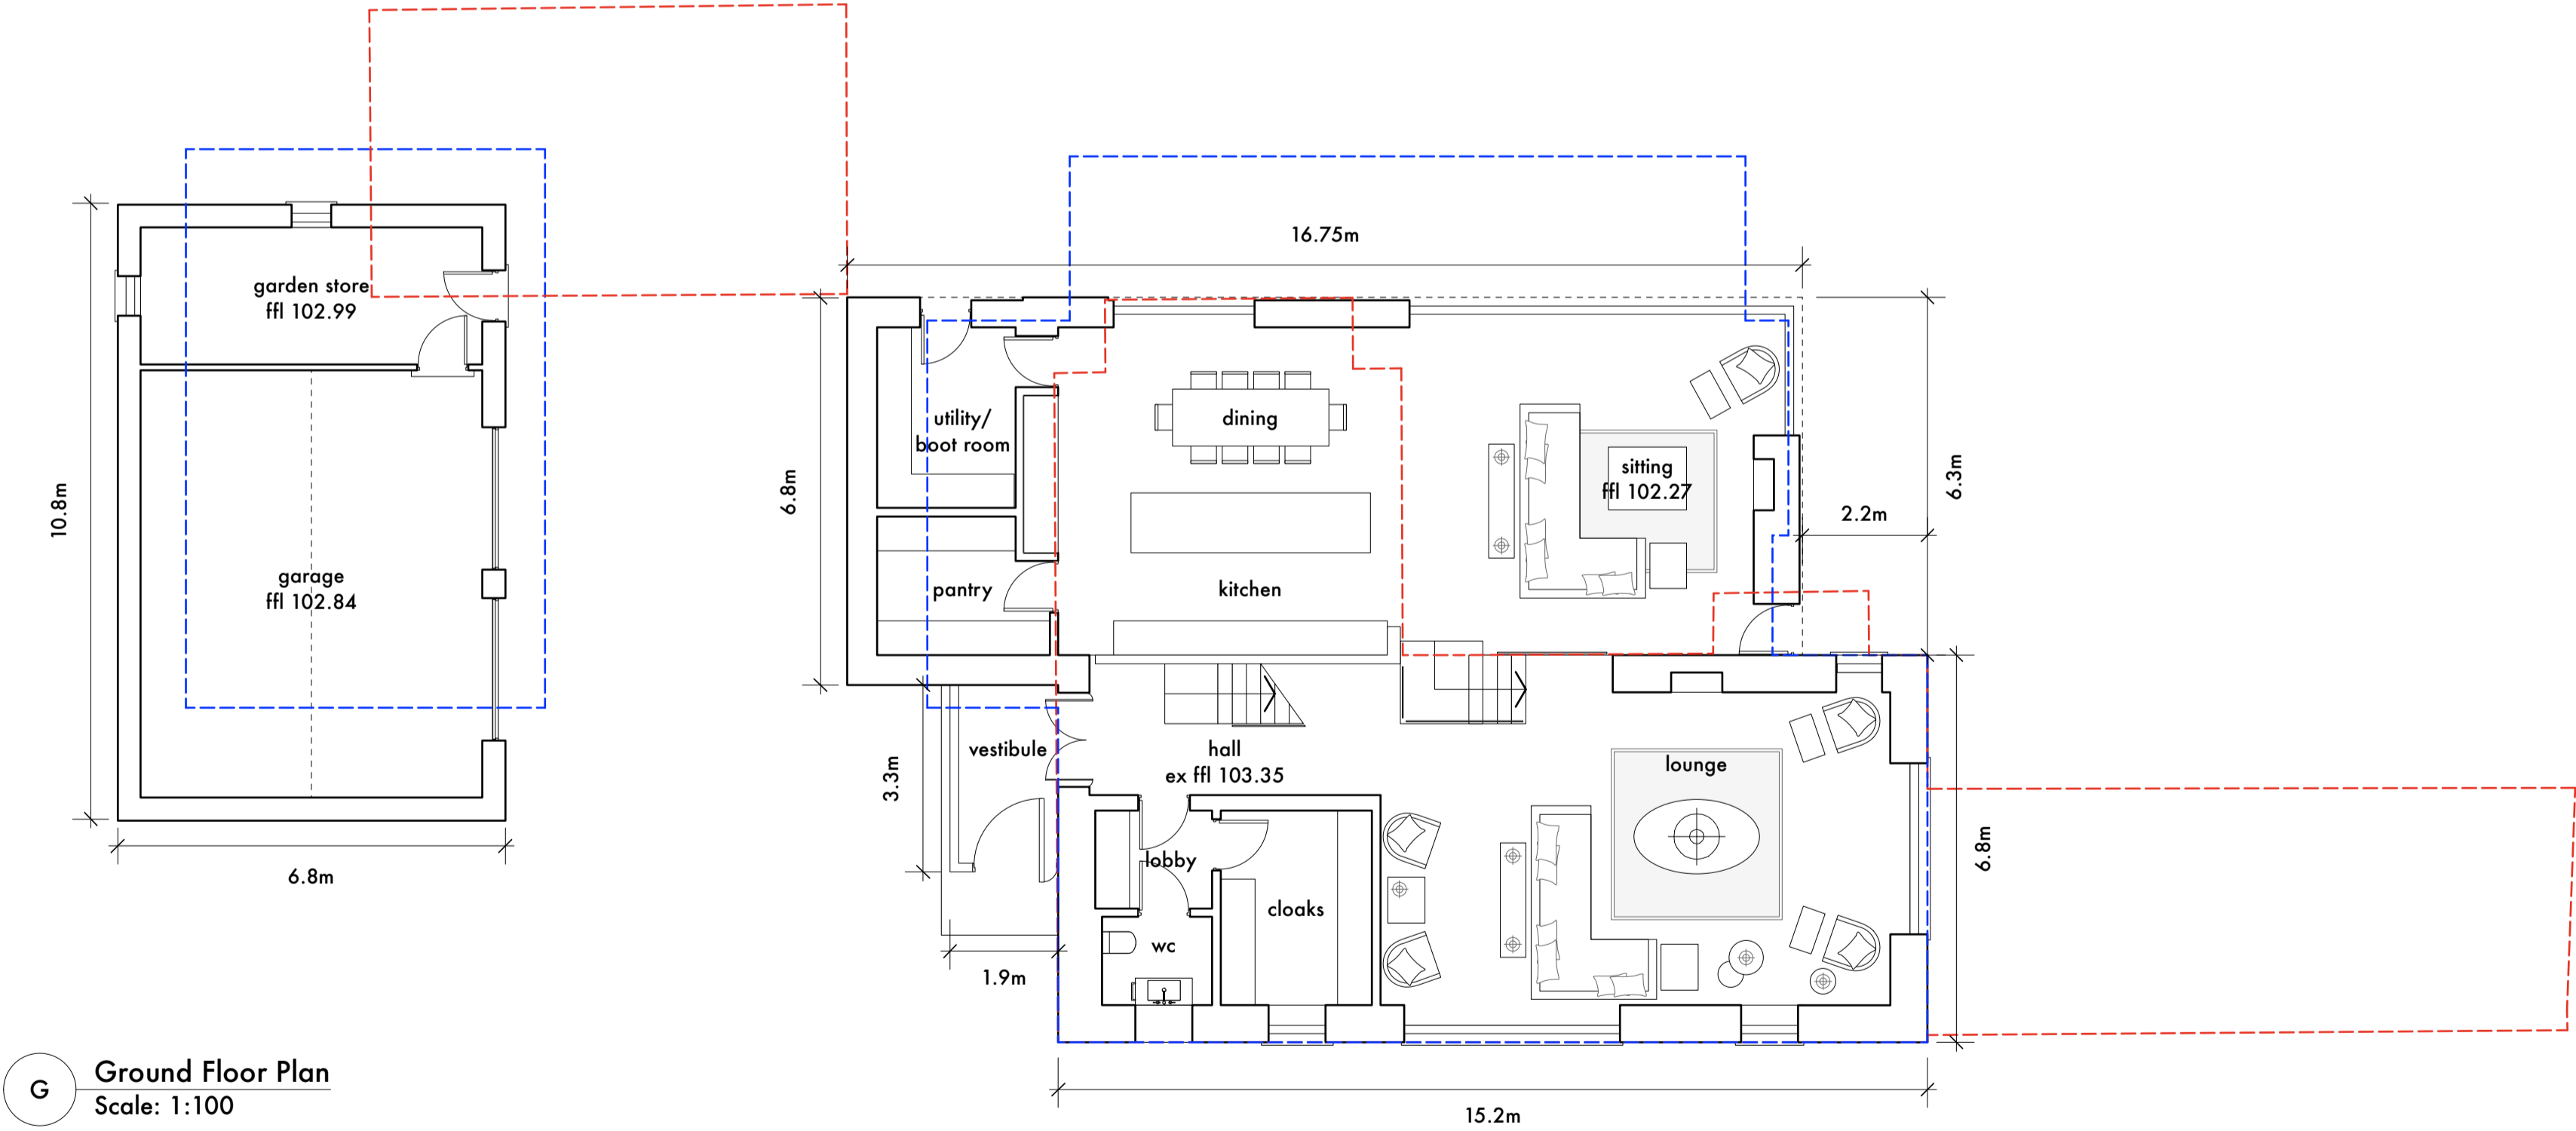