




PROPOSED NORTH WEST ELEVATION VISUAL




PROPOSED SOUTH WEST ELEVATION VISUAL

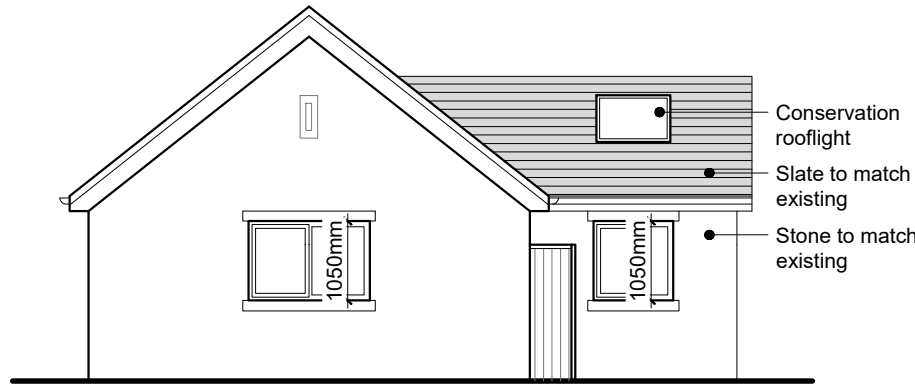


PROPOSED NORTH WEST ELEVATION
Scale 1:100




PROPOSED SOUTH WEST ELEVATION
Scale 1:100

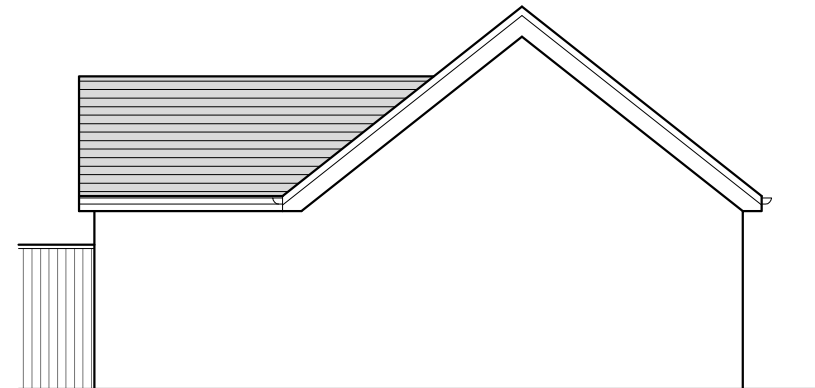


PROPOSED SOUTH EAST ELEVATION
Scale 1:100

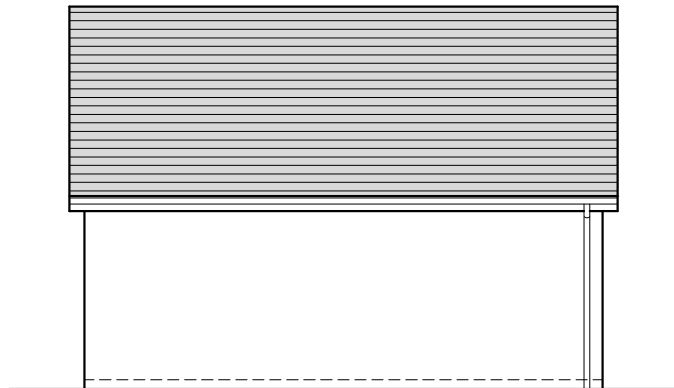


PROPOSED NORTH EAST ELEVATION
Scale 1:100

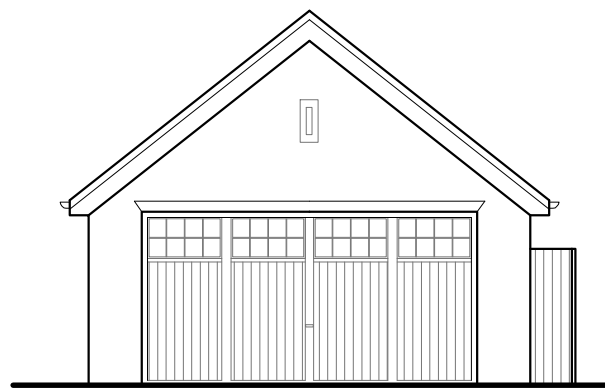


EXISTING NORTH WEST ELEVATION
Scale 1:100

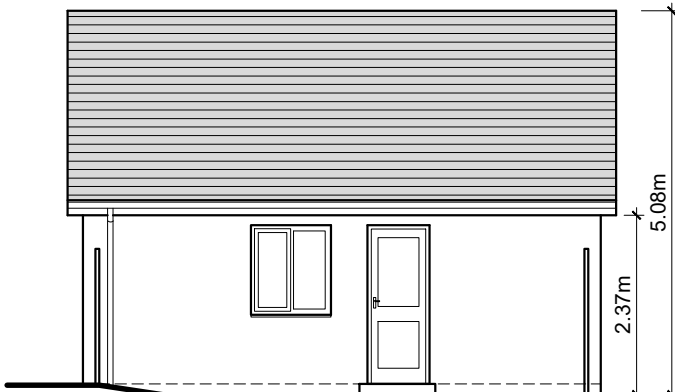


EXISTING SOUTH WEST ELEVATION
Scale 1:100

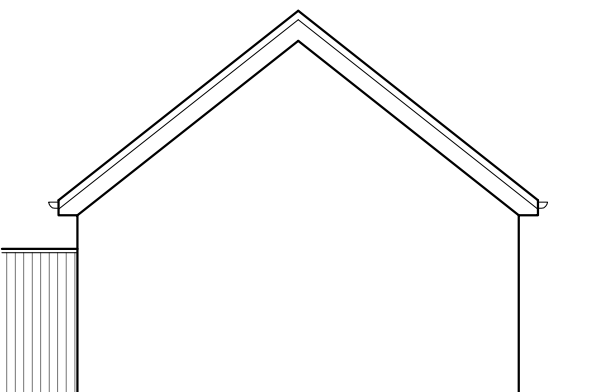


EXISTING SOUTH EAST ELEVATION
Scale 1:100

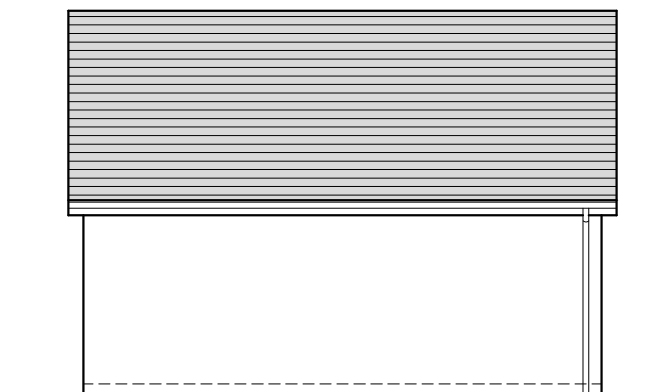


EXISTING NORTH EAST ELEVATION
Scale 1:100

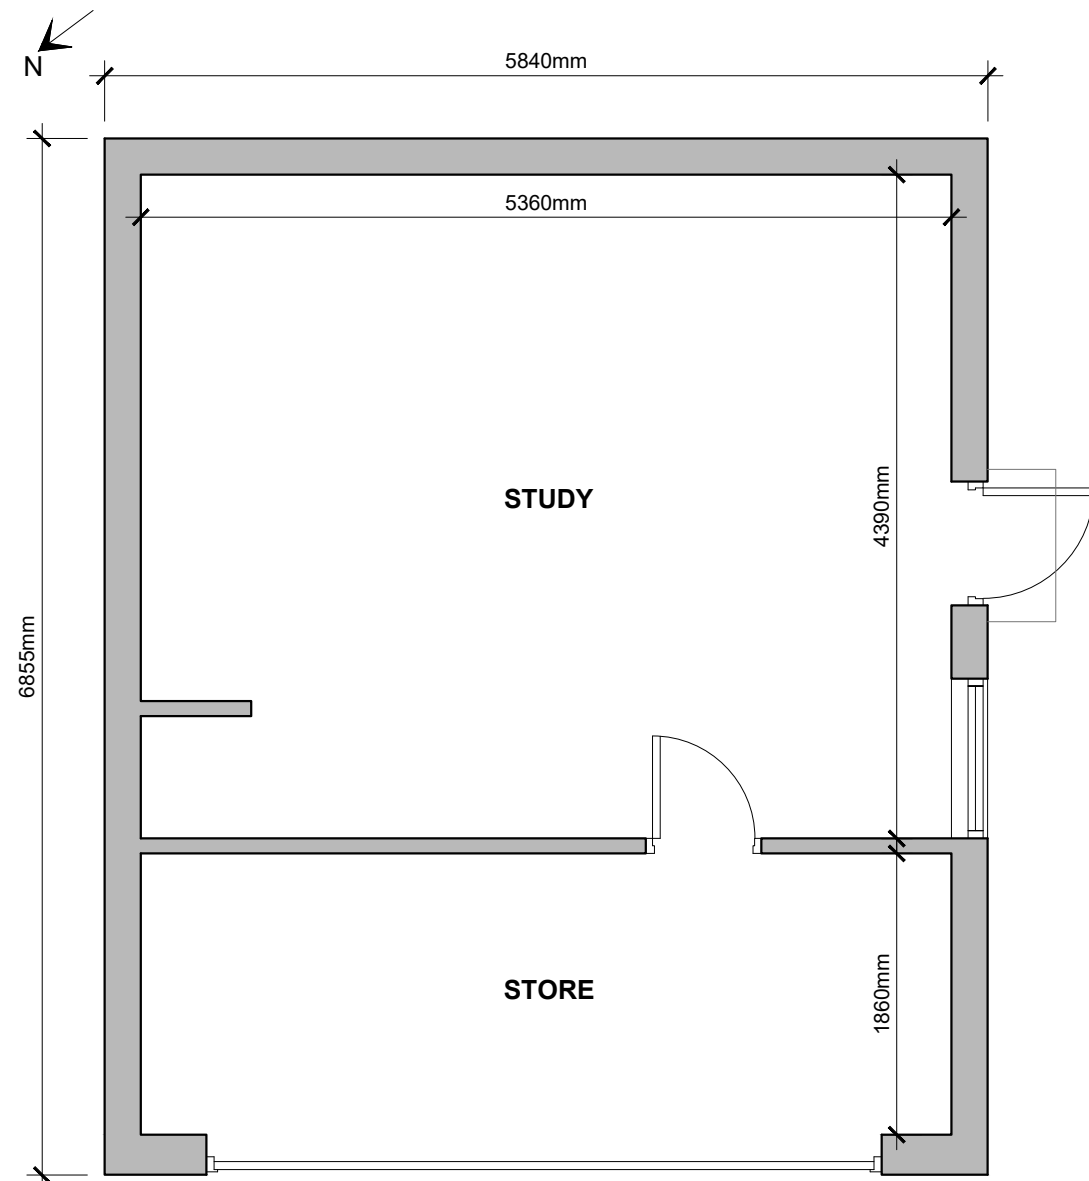


EXISTING FLOOR PLAN
Scale 1:50

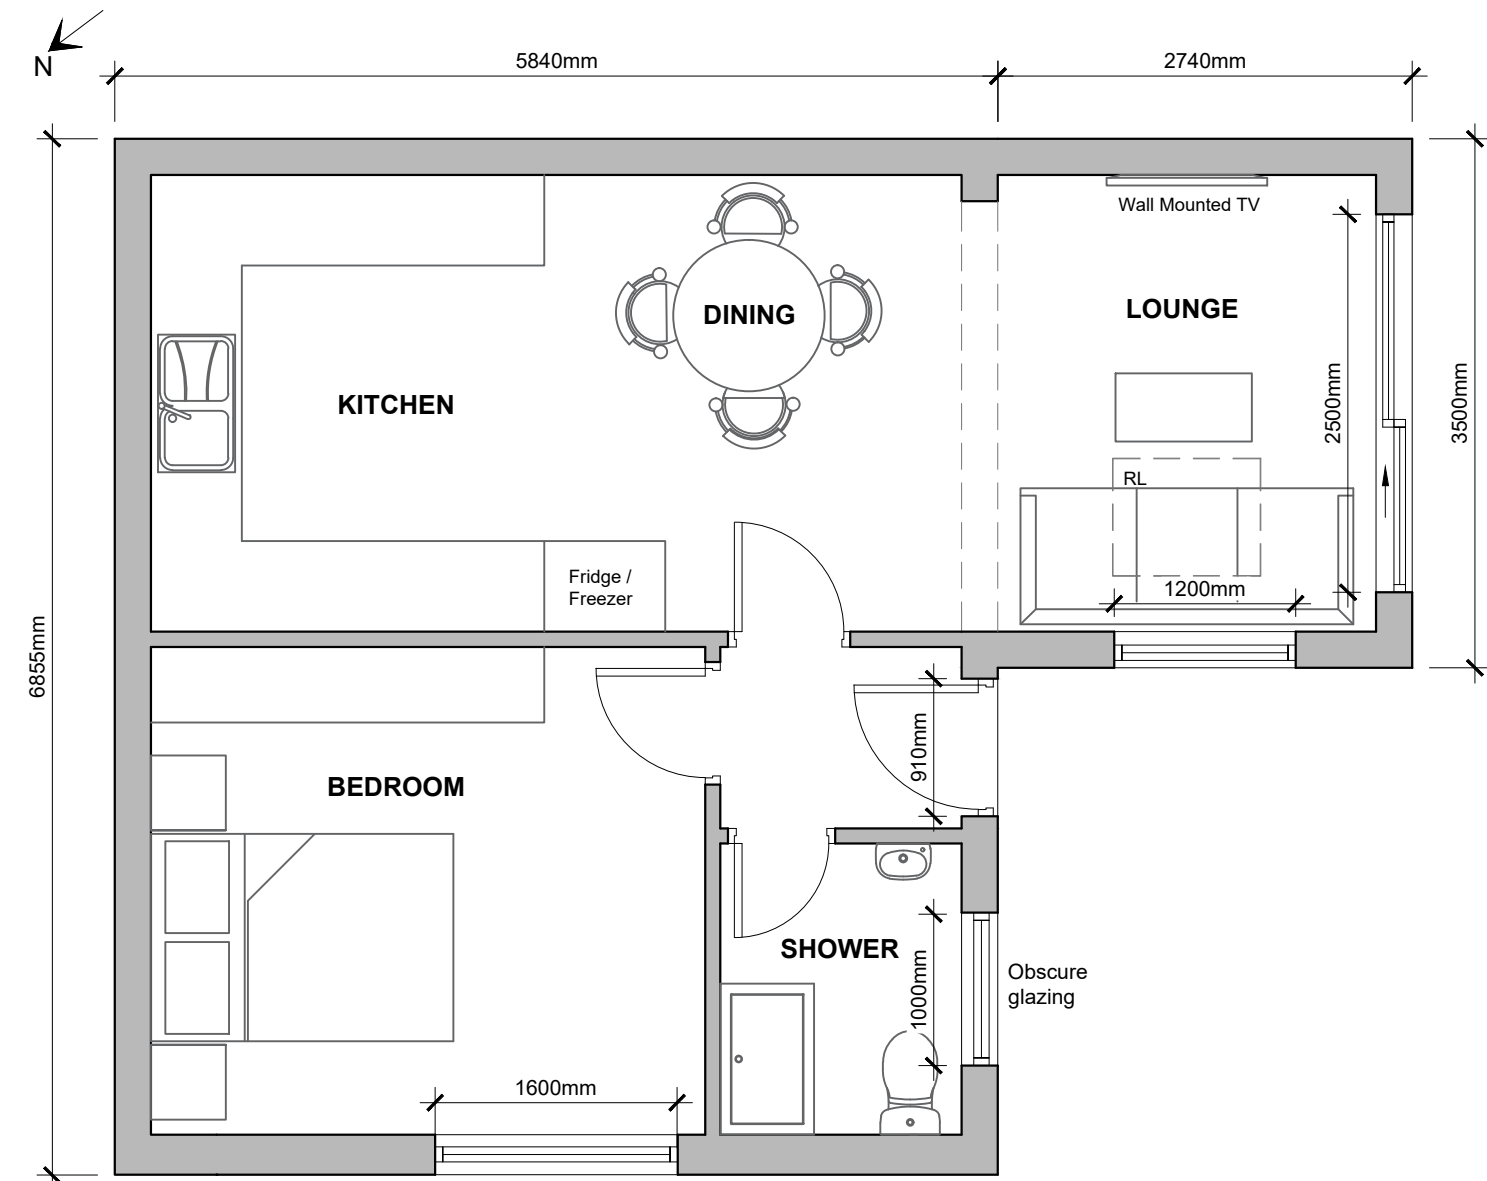

PROPOSED FLOOR PLAN
Scale 1:50

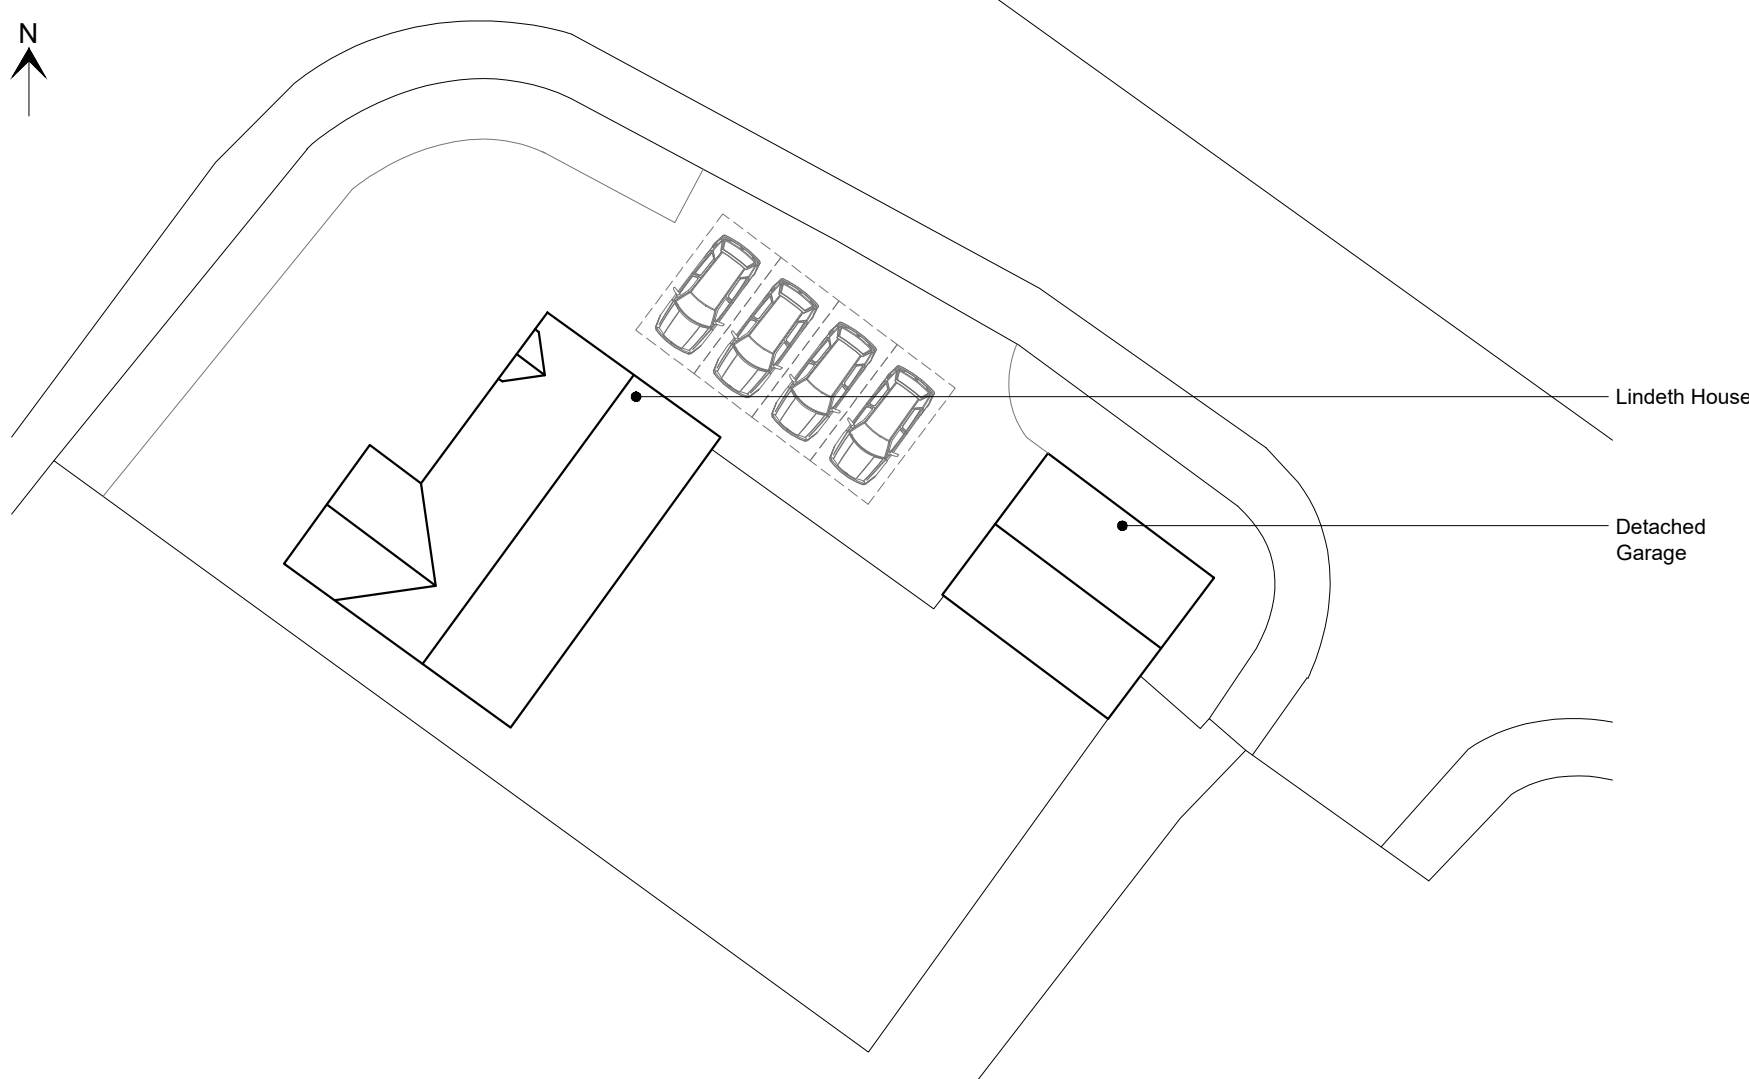

EXISTING SITE PLAN
Scale 1:250

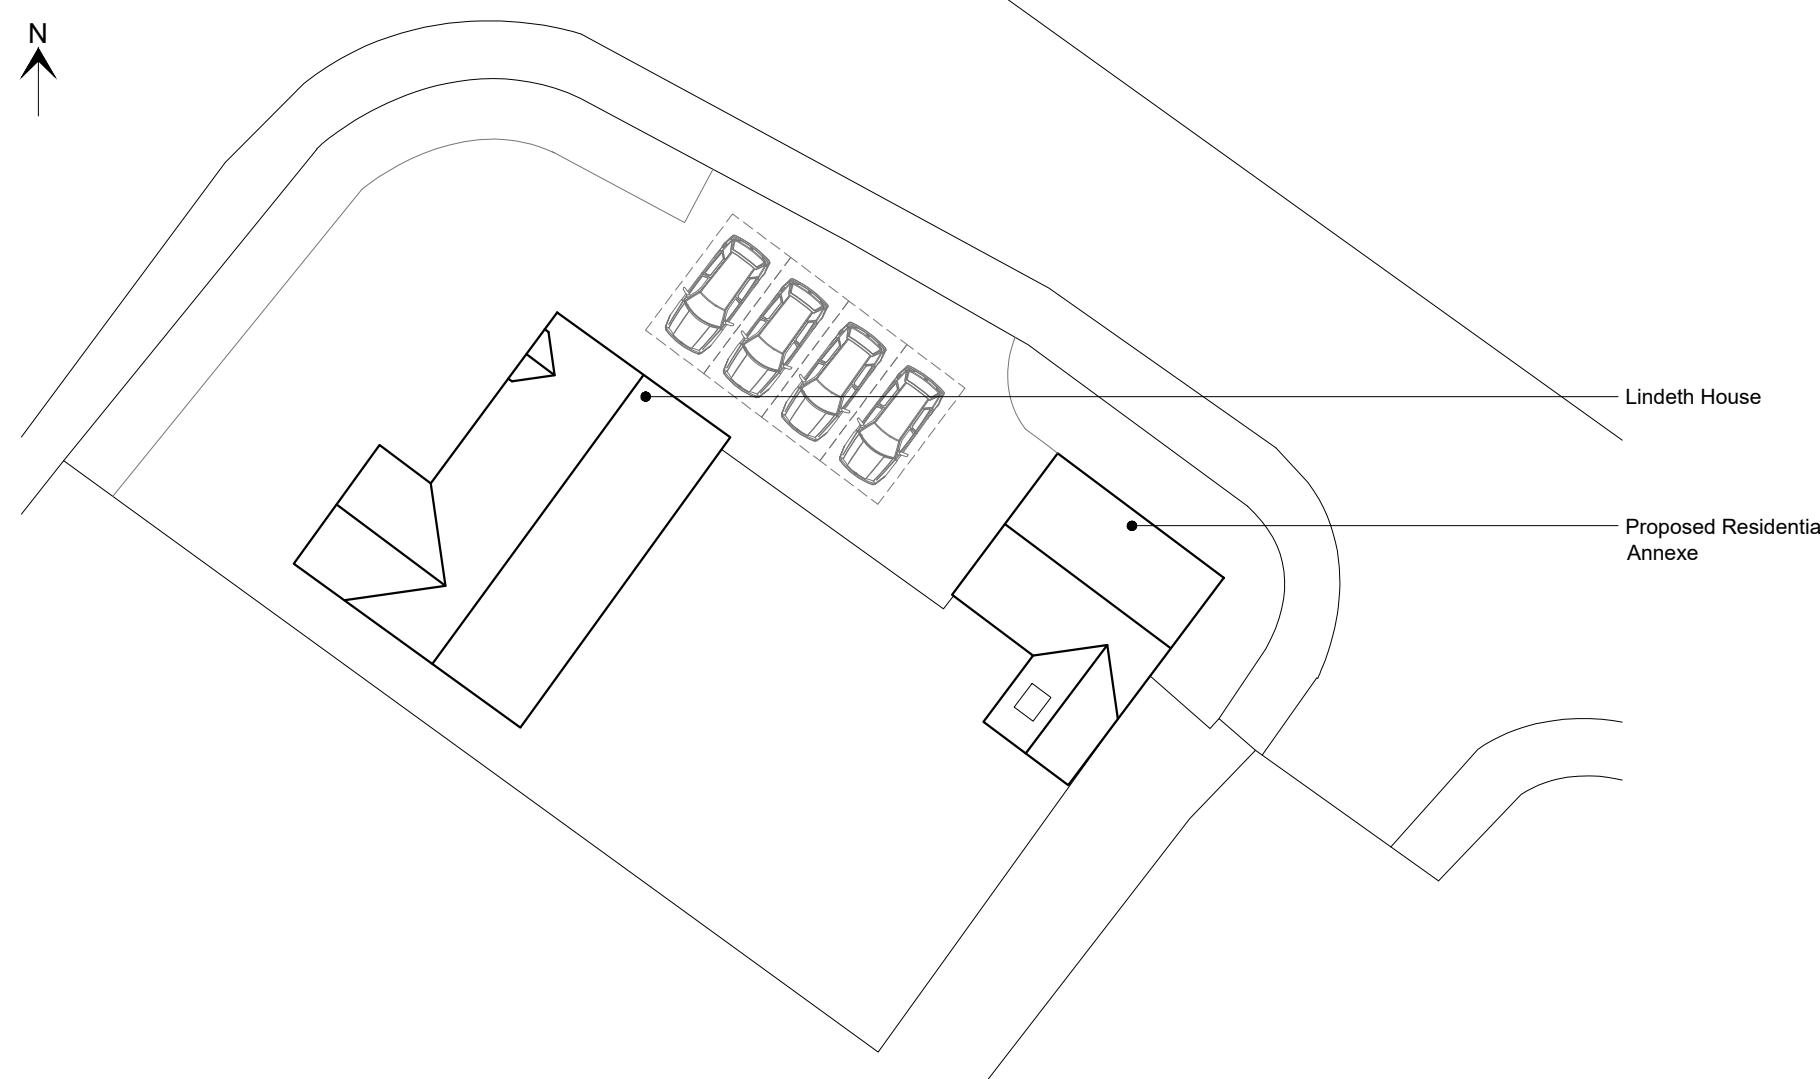

PROPOSED SITE PLAN
Scale 1:250

PROPOSED INTERIOR VISUAL