



PROPOSED WEST ELEVATION
Scale 1:100




PROPOSED SOUTH ELEVATION
Scale 1:100




PROPOSED EAST ELEVATION
Scale 1:100




PROPOSED NORTH ELEVATION
Scale 1:100

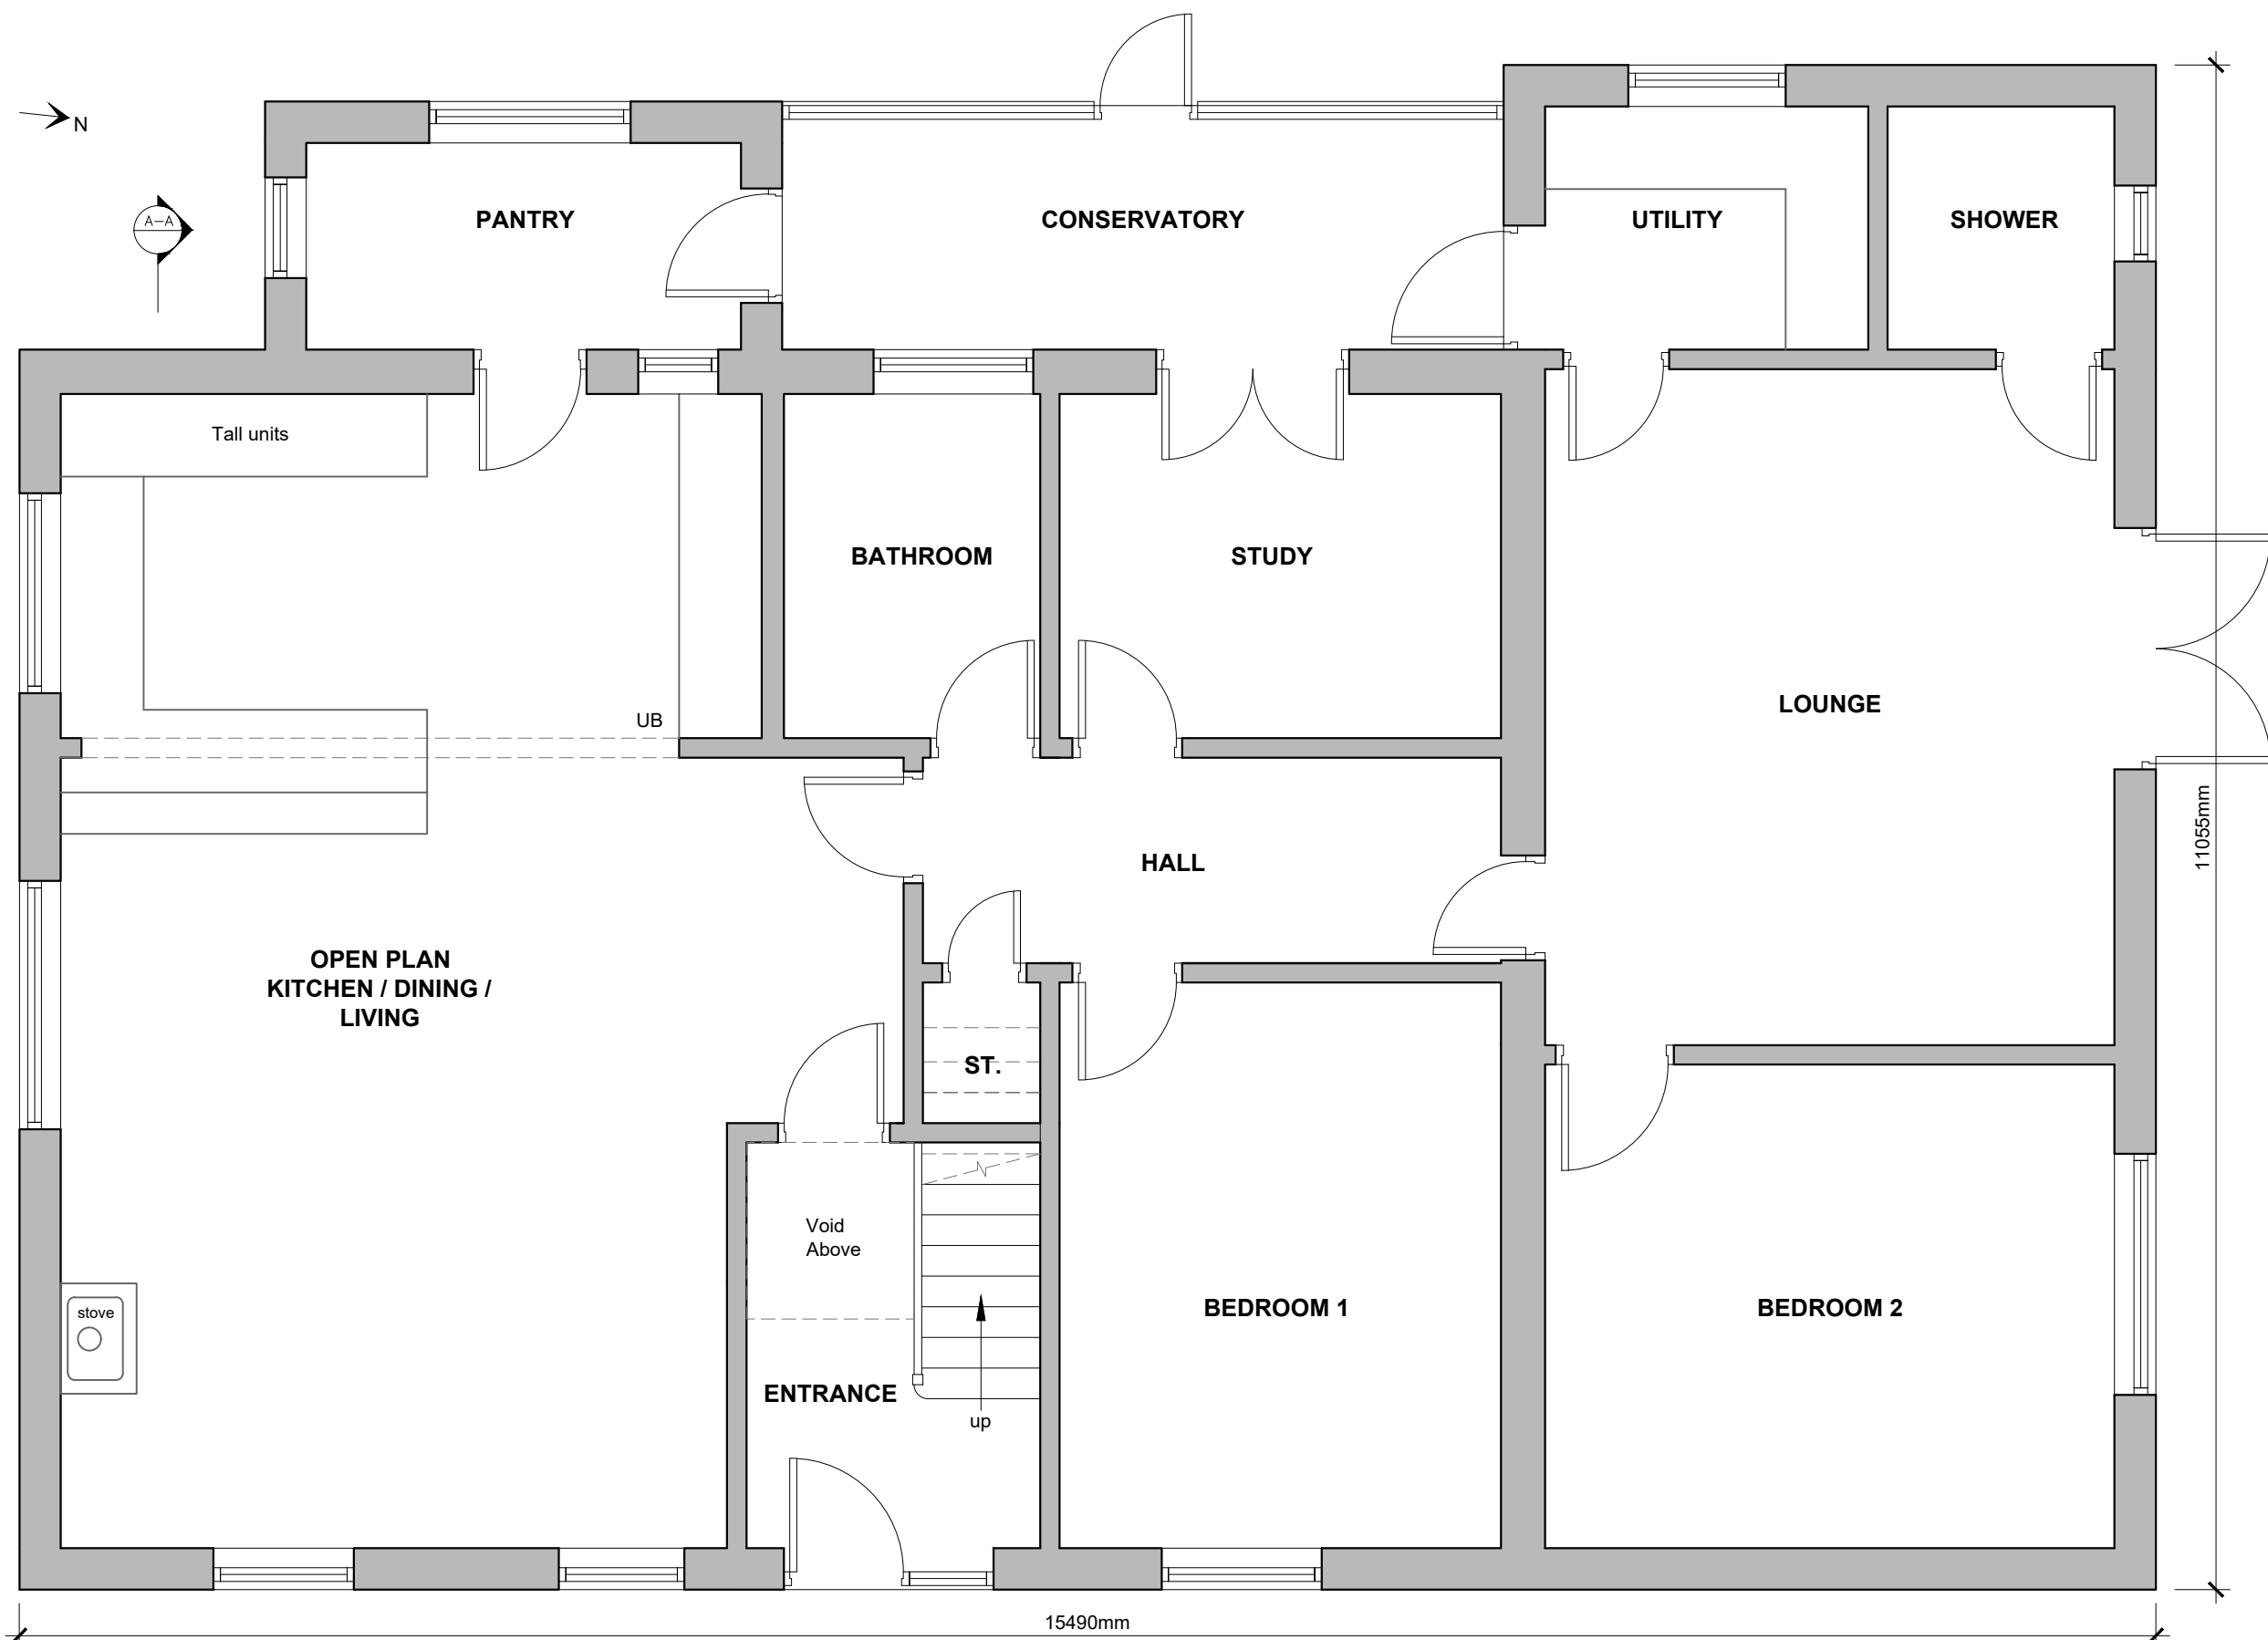


PROPOSED GROUND FLOOR PLAN
Scale 1:50

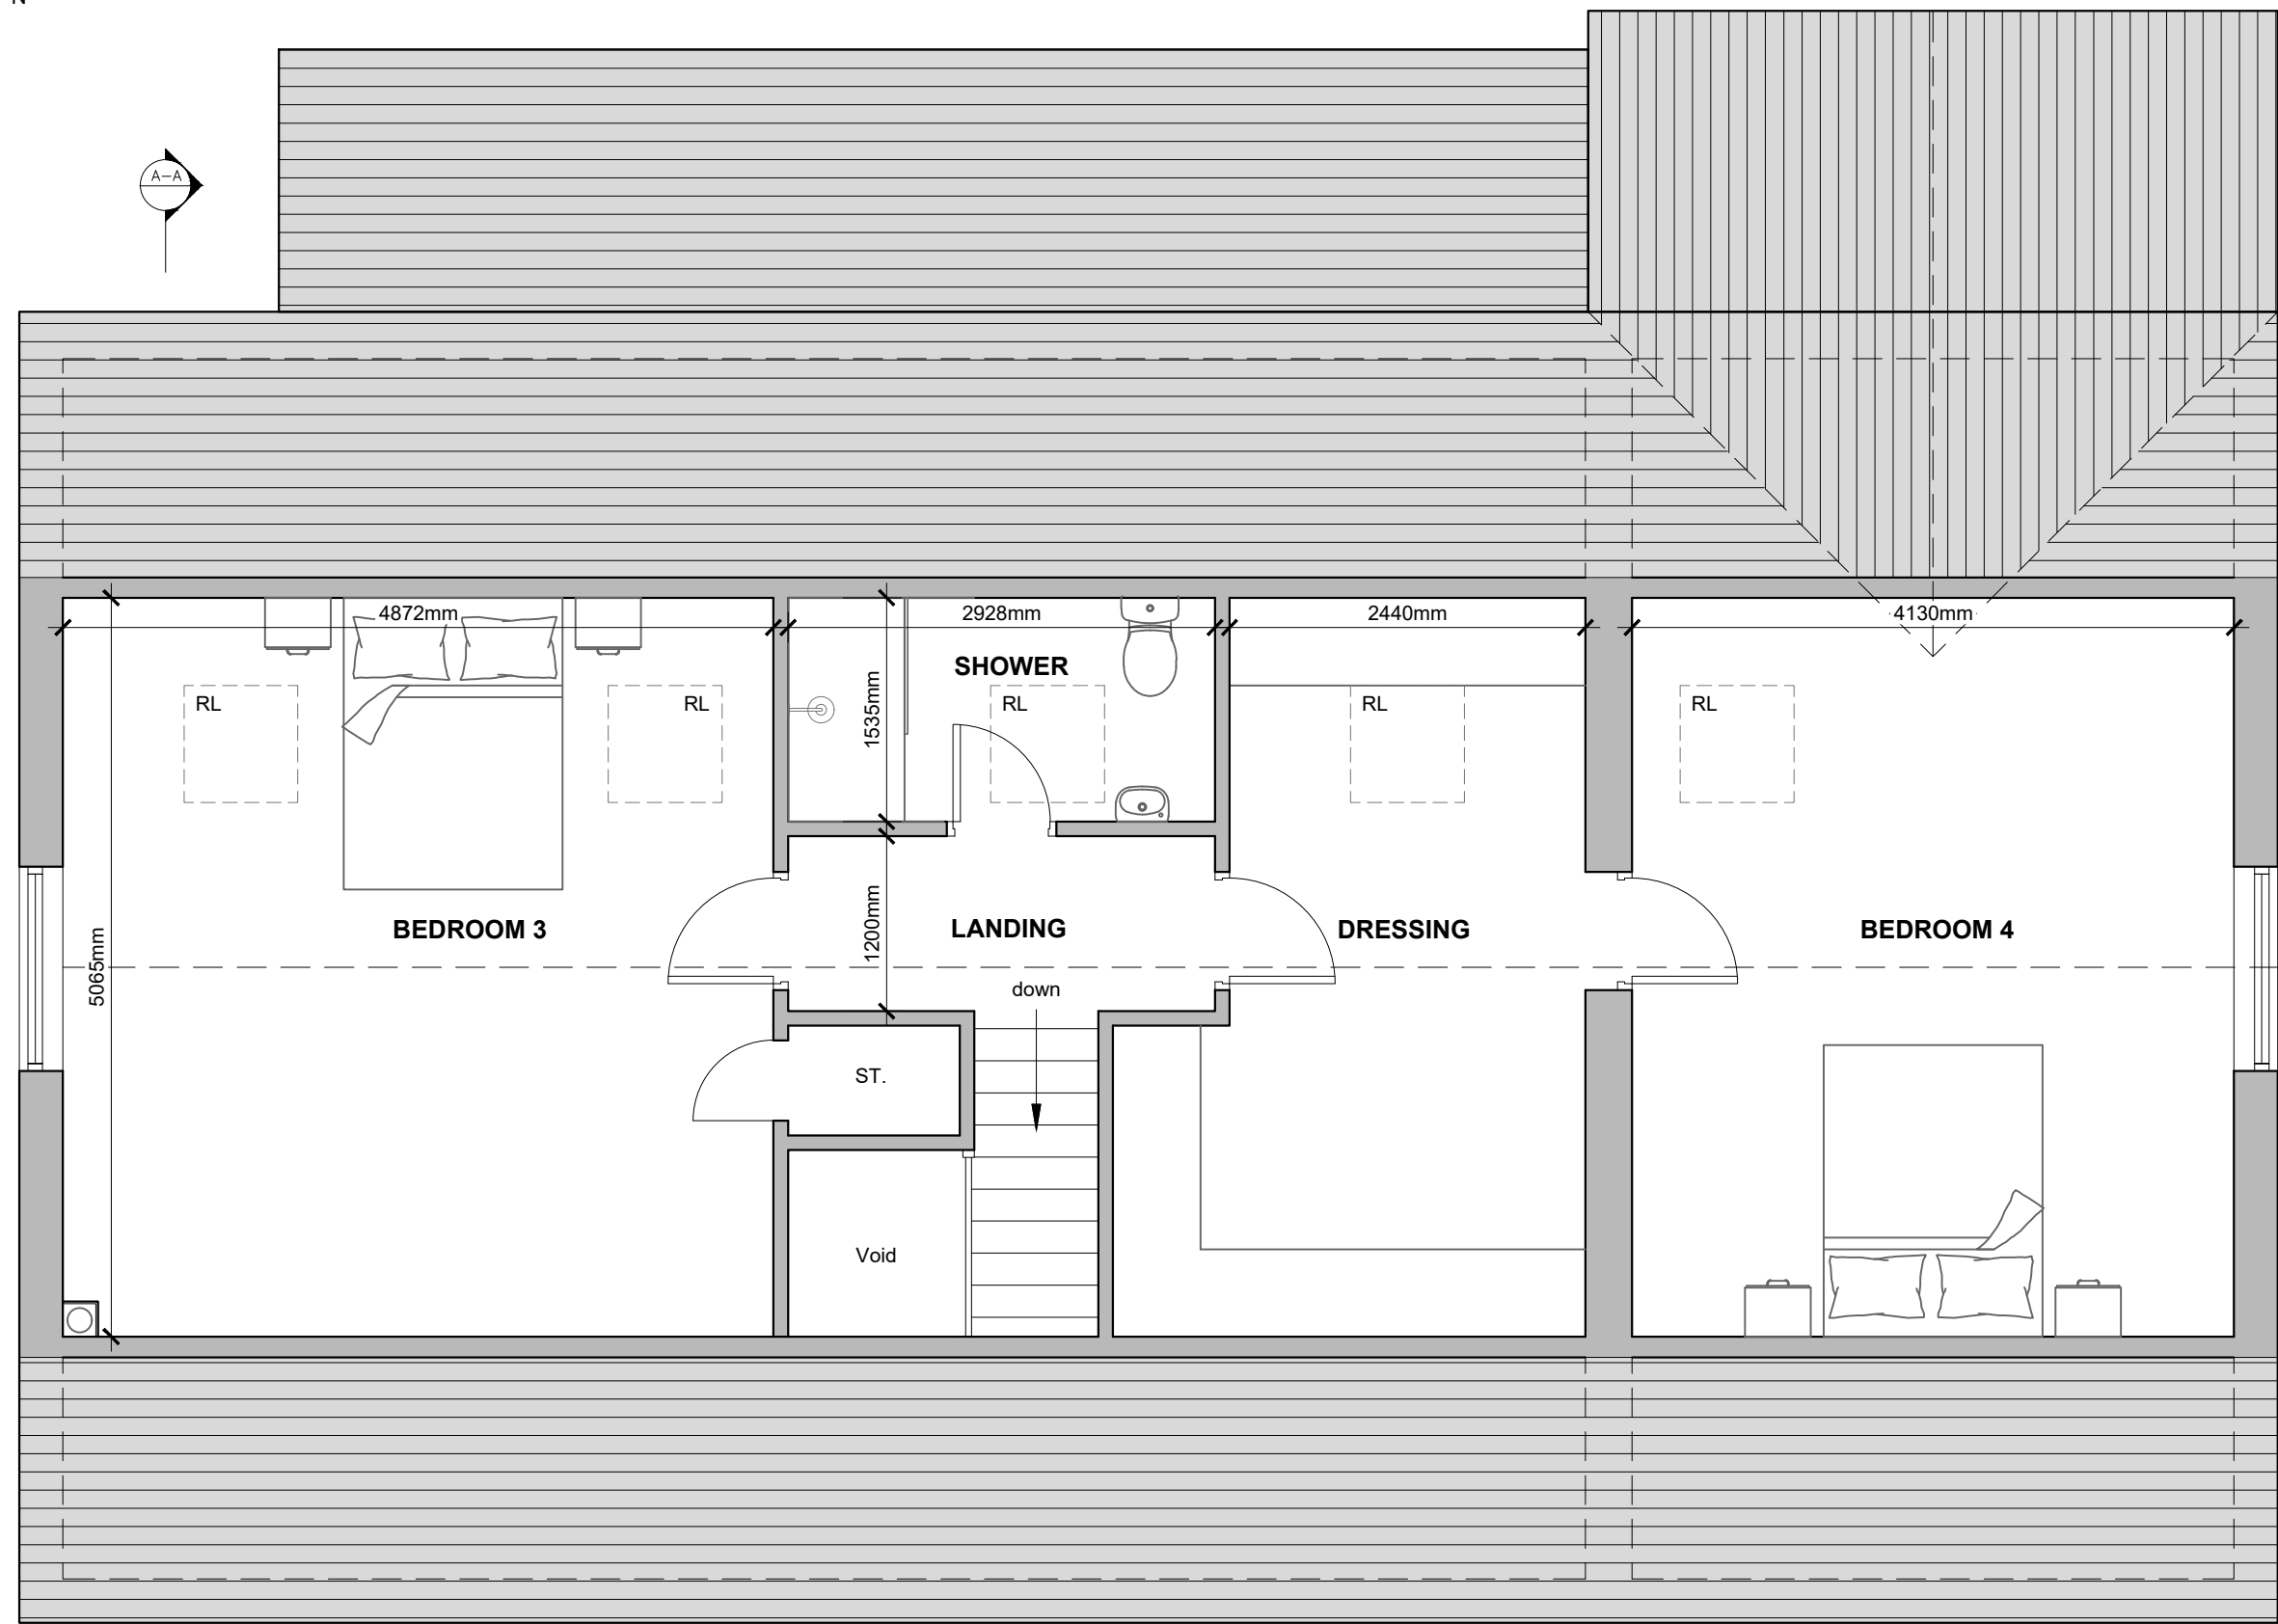

PROPOSED LOFT FLOOR PLAN
Scale 1:50

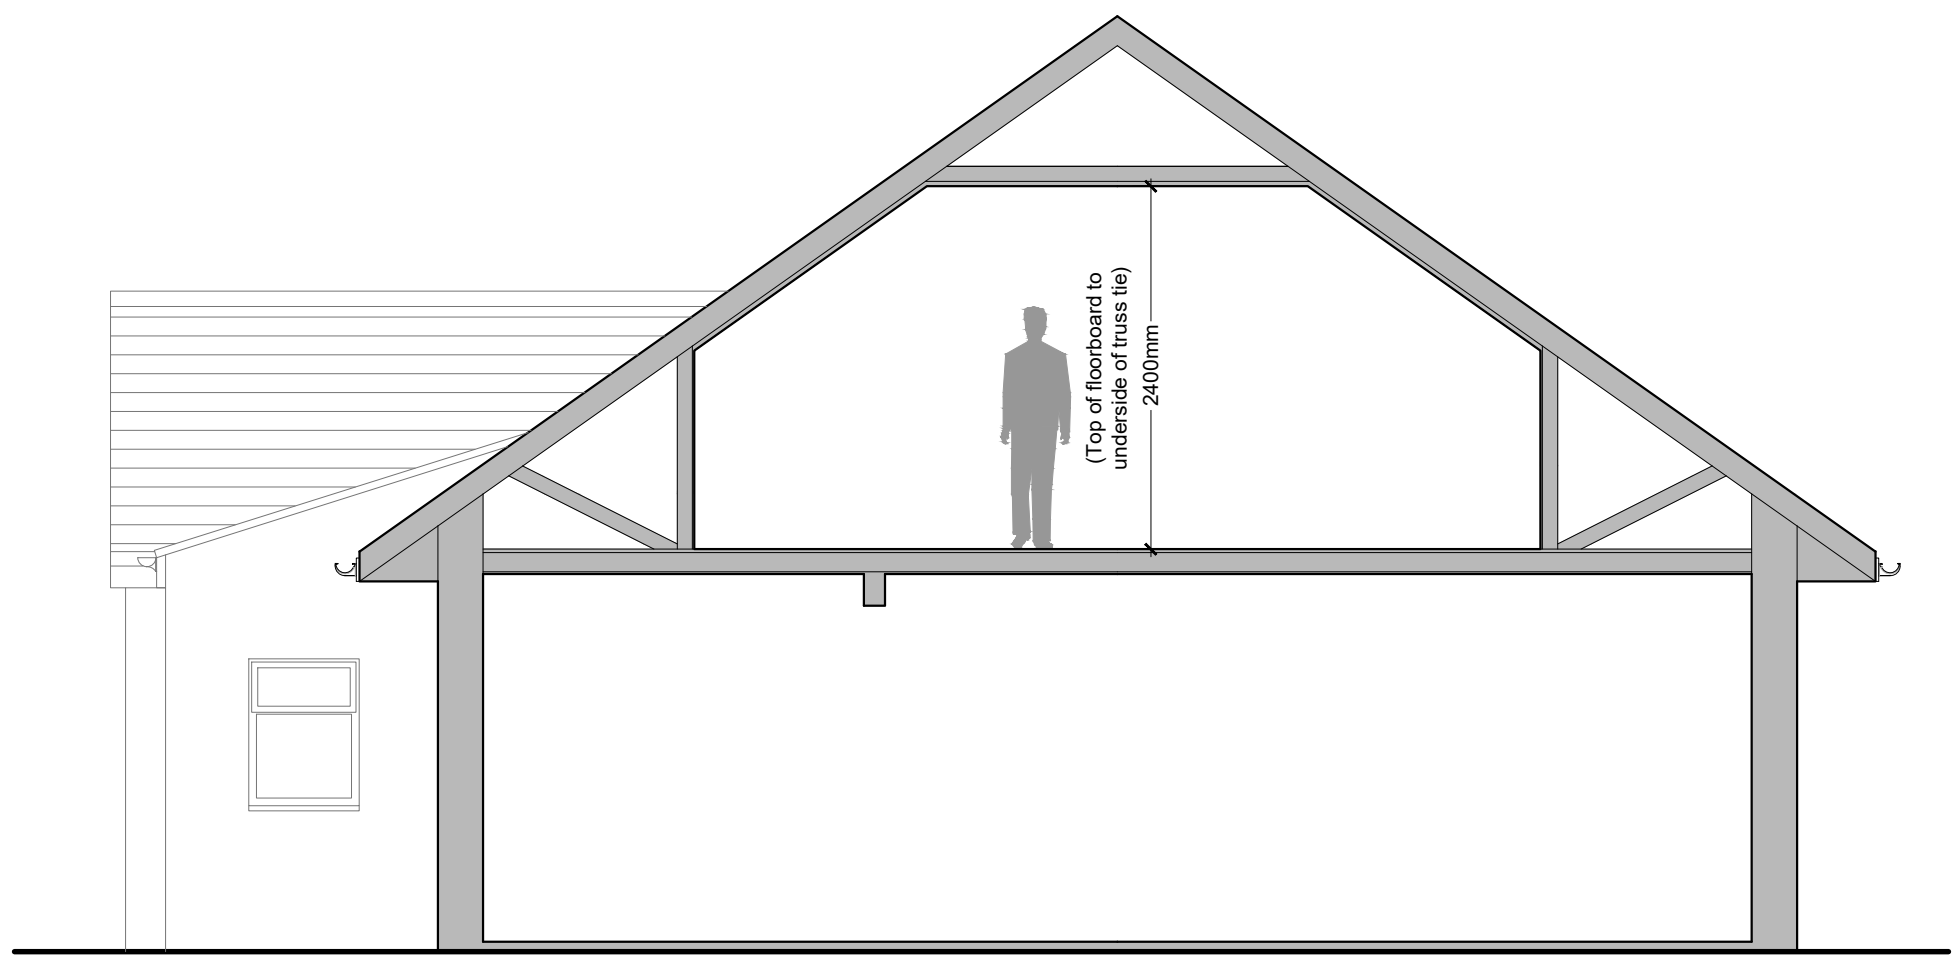

PROPOSED SECTION A-A
Scale 1:50

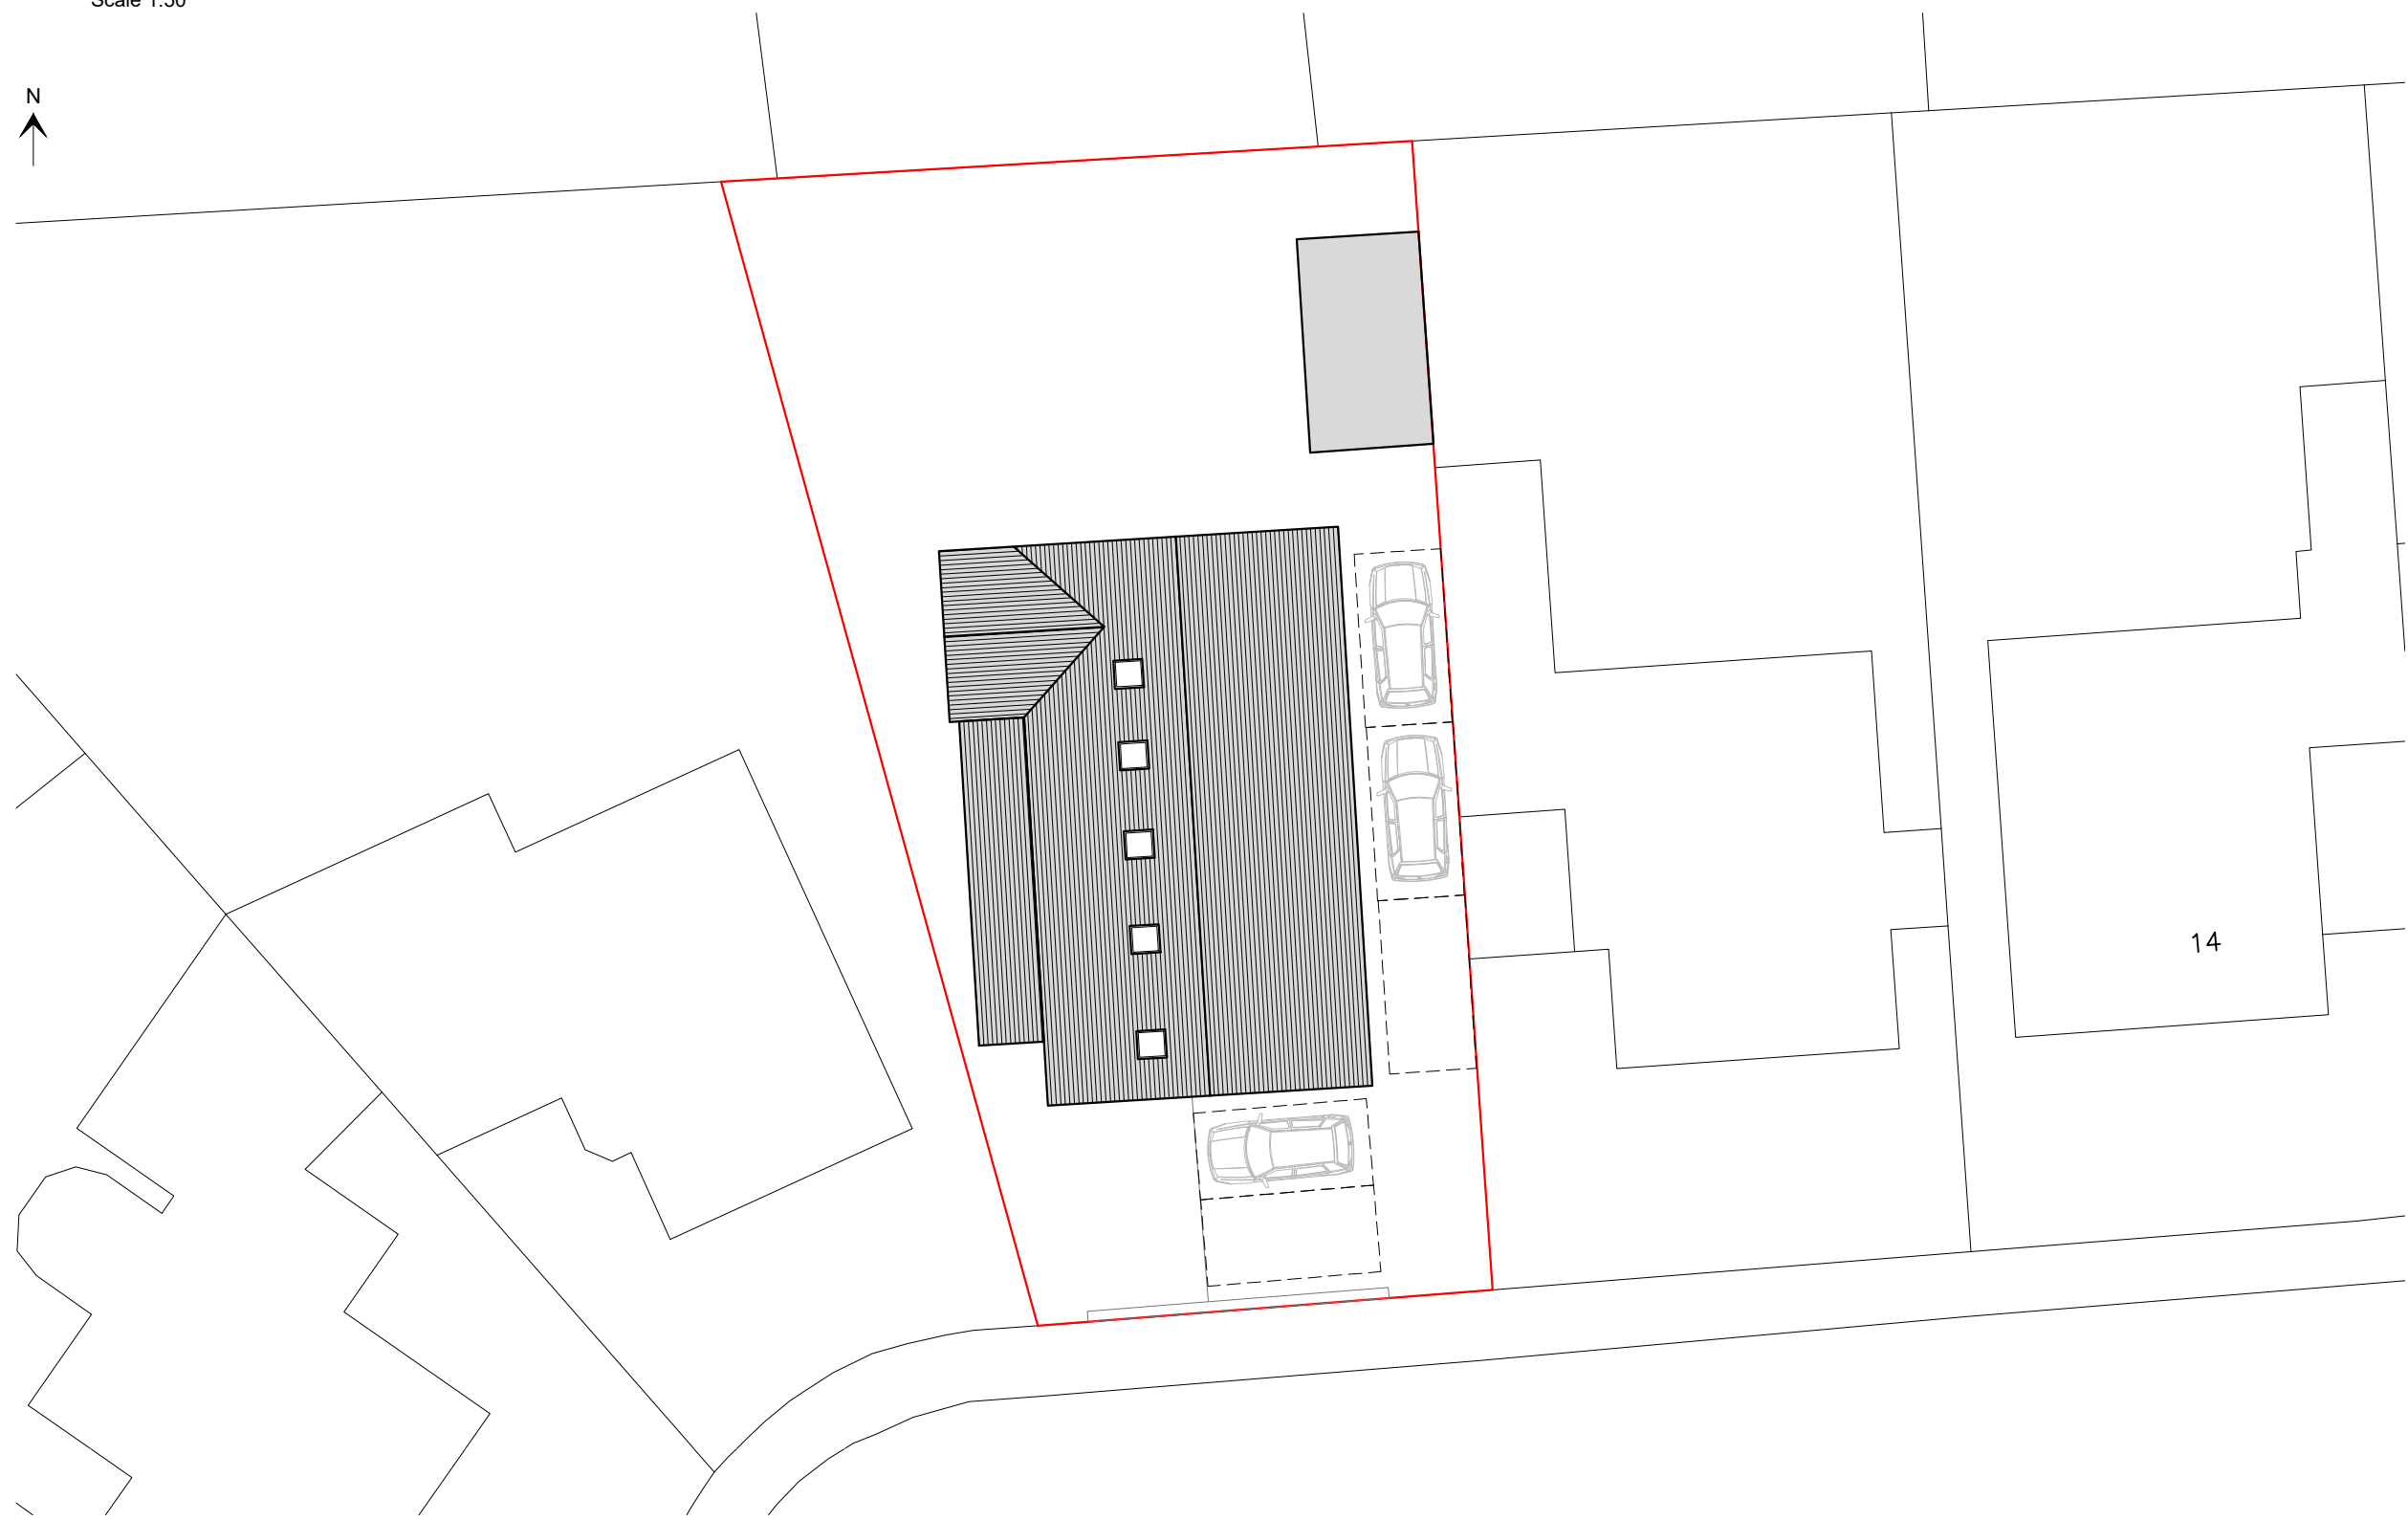

PROPOSED SITE PLAN
Scale 1:200