



This drawing is to be read in conjunction with all relevant Architect, consultants' and specialist's drawings and specifications. The Architect is to be notified of any discrepancies before proceeding. Do not scale from this drawing. All dimensions and levels are to be checked on site. This drawing is subject to copyright. All work carried out before Planning and Building Permission has been granted is at the contractor/client's risk.

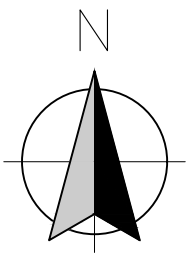

0 4 8 12m

1:200 Scale

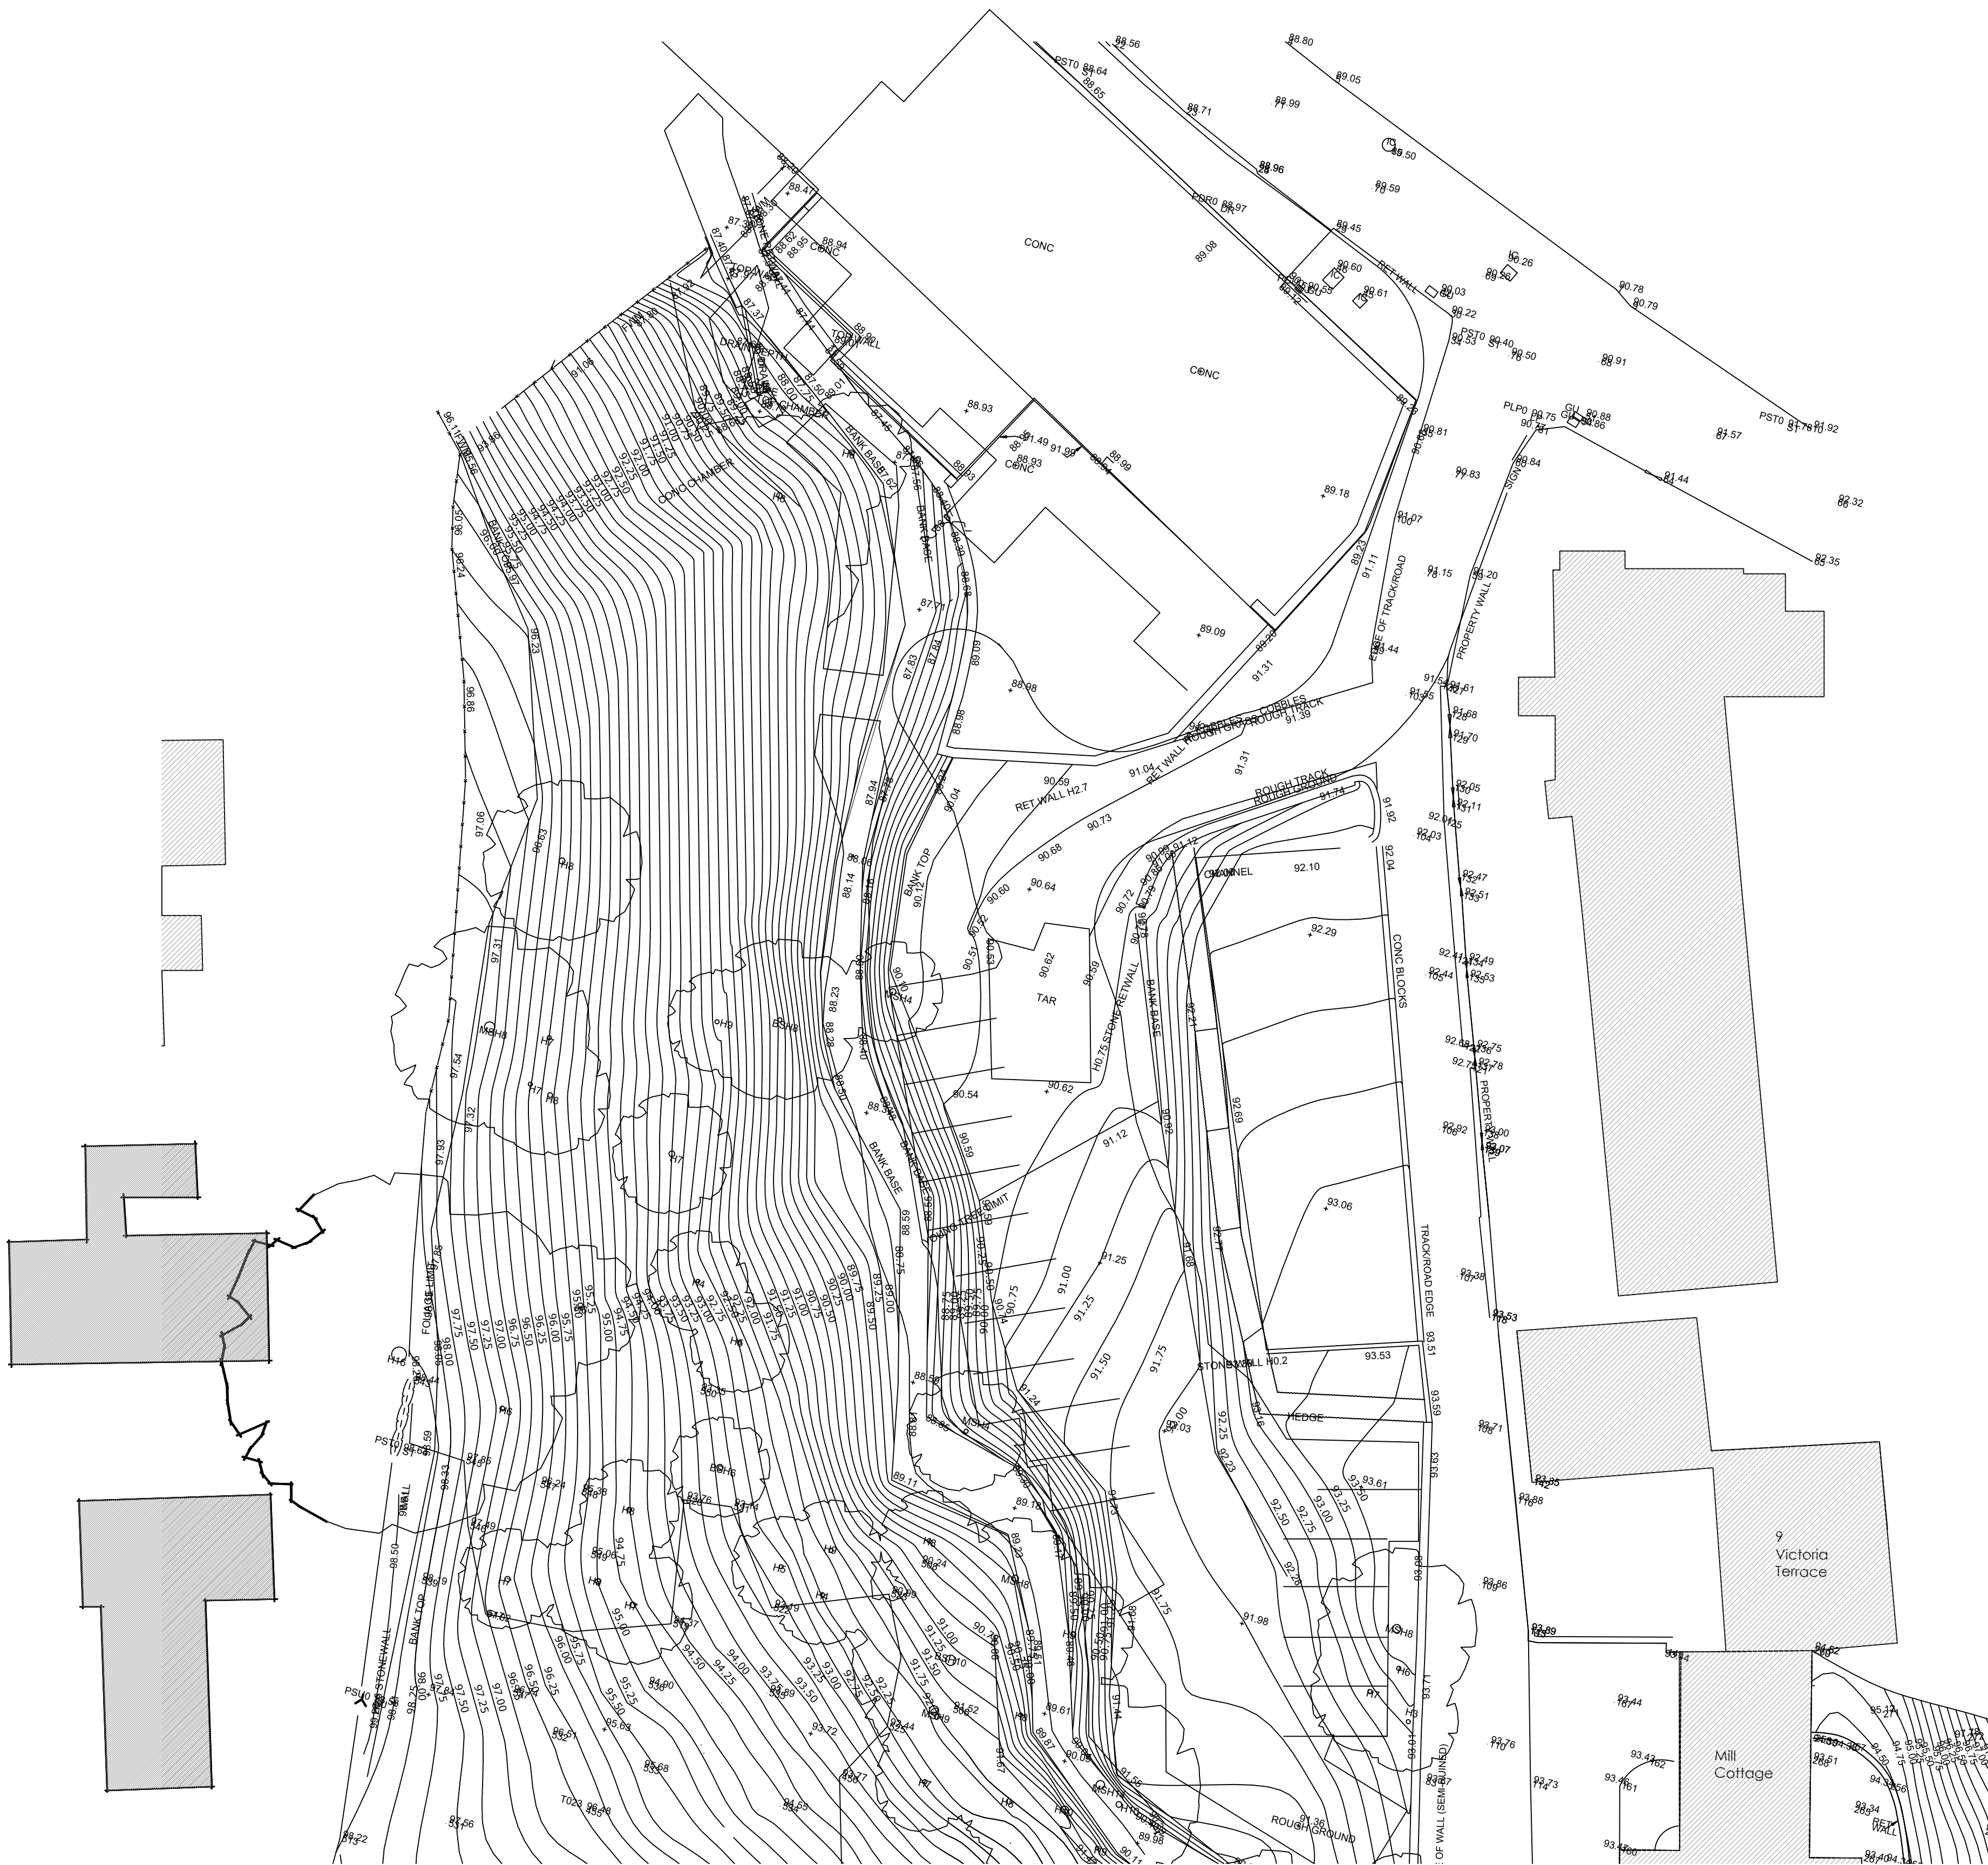

Client		
MFH Projects (Harrison)		
Job Title		
Proposed Dwellings - Packhorse Garage Site Land at Victoria Terrace Mellor Brook		
Drawing Title		
Existing Site Plan - Packhorse Garage Site		
Scale	Date	Drawn
1:200 @ A1	May 2022	Craig Harrison

spa
ARCHITECTS
SUNDERLAND PEACOCK & ASSOCIATES LTD.
HAZELMER, PIMLICO ROAD, CLITHEROE
LANCASHIRE, BB7 2JG
T 01200 423178 F 01200 427328
E info@sunderlandpeacock.com
www.sunderlandpeacock.com



5766 -001