





This drawing is to be read in conjunction with all relevant Architect, consultants' and specialist drawings and specifications. The Architect is to be notified of any discrepancies before proceeding. Do not scale from this drawing. All dimensions and levels are to be checked on site. This drawing is subject to copyright. All work carried out before Planning and Building Permission has been granted is at the contractor's risk.

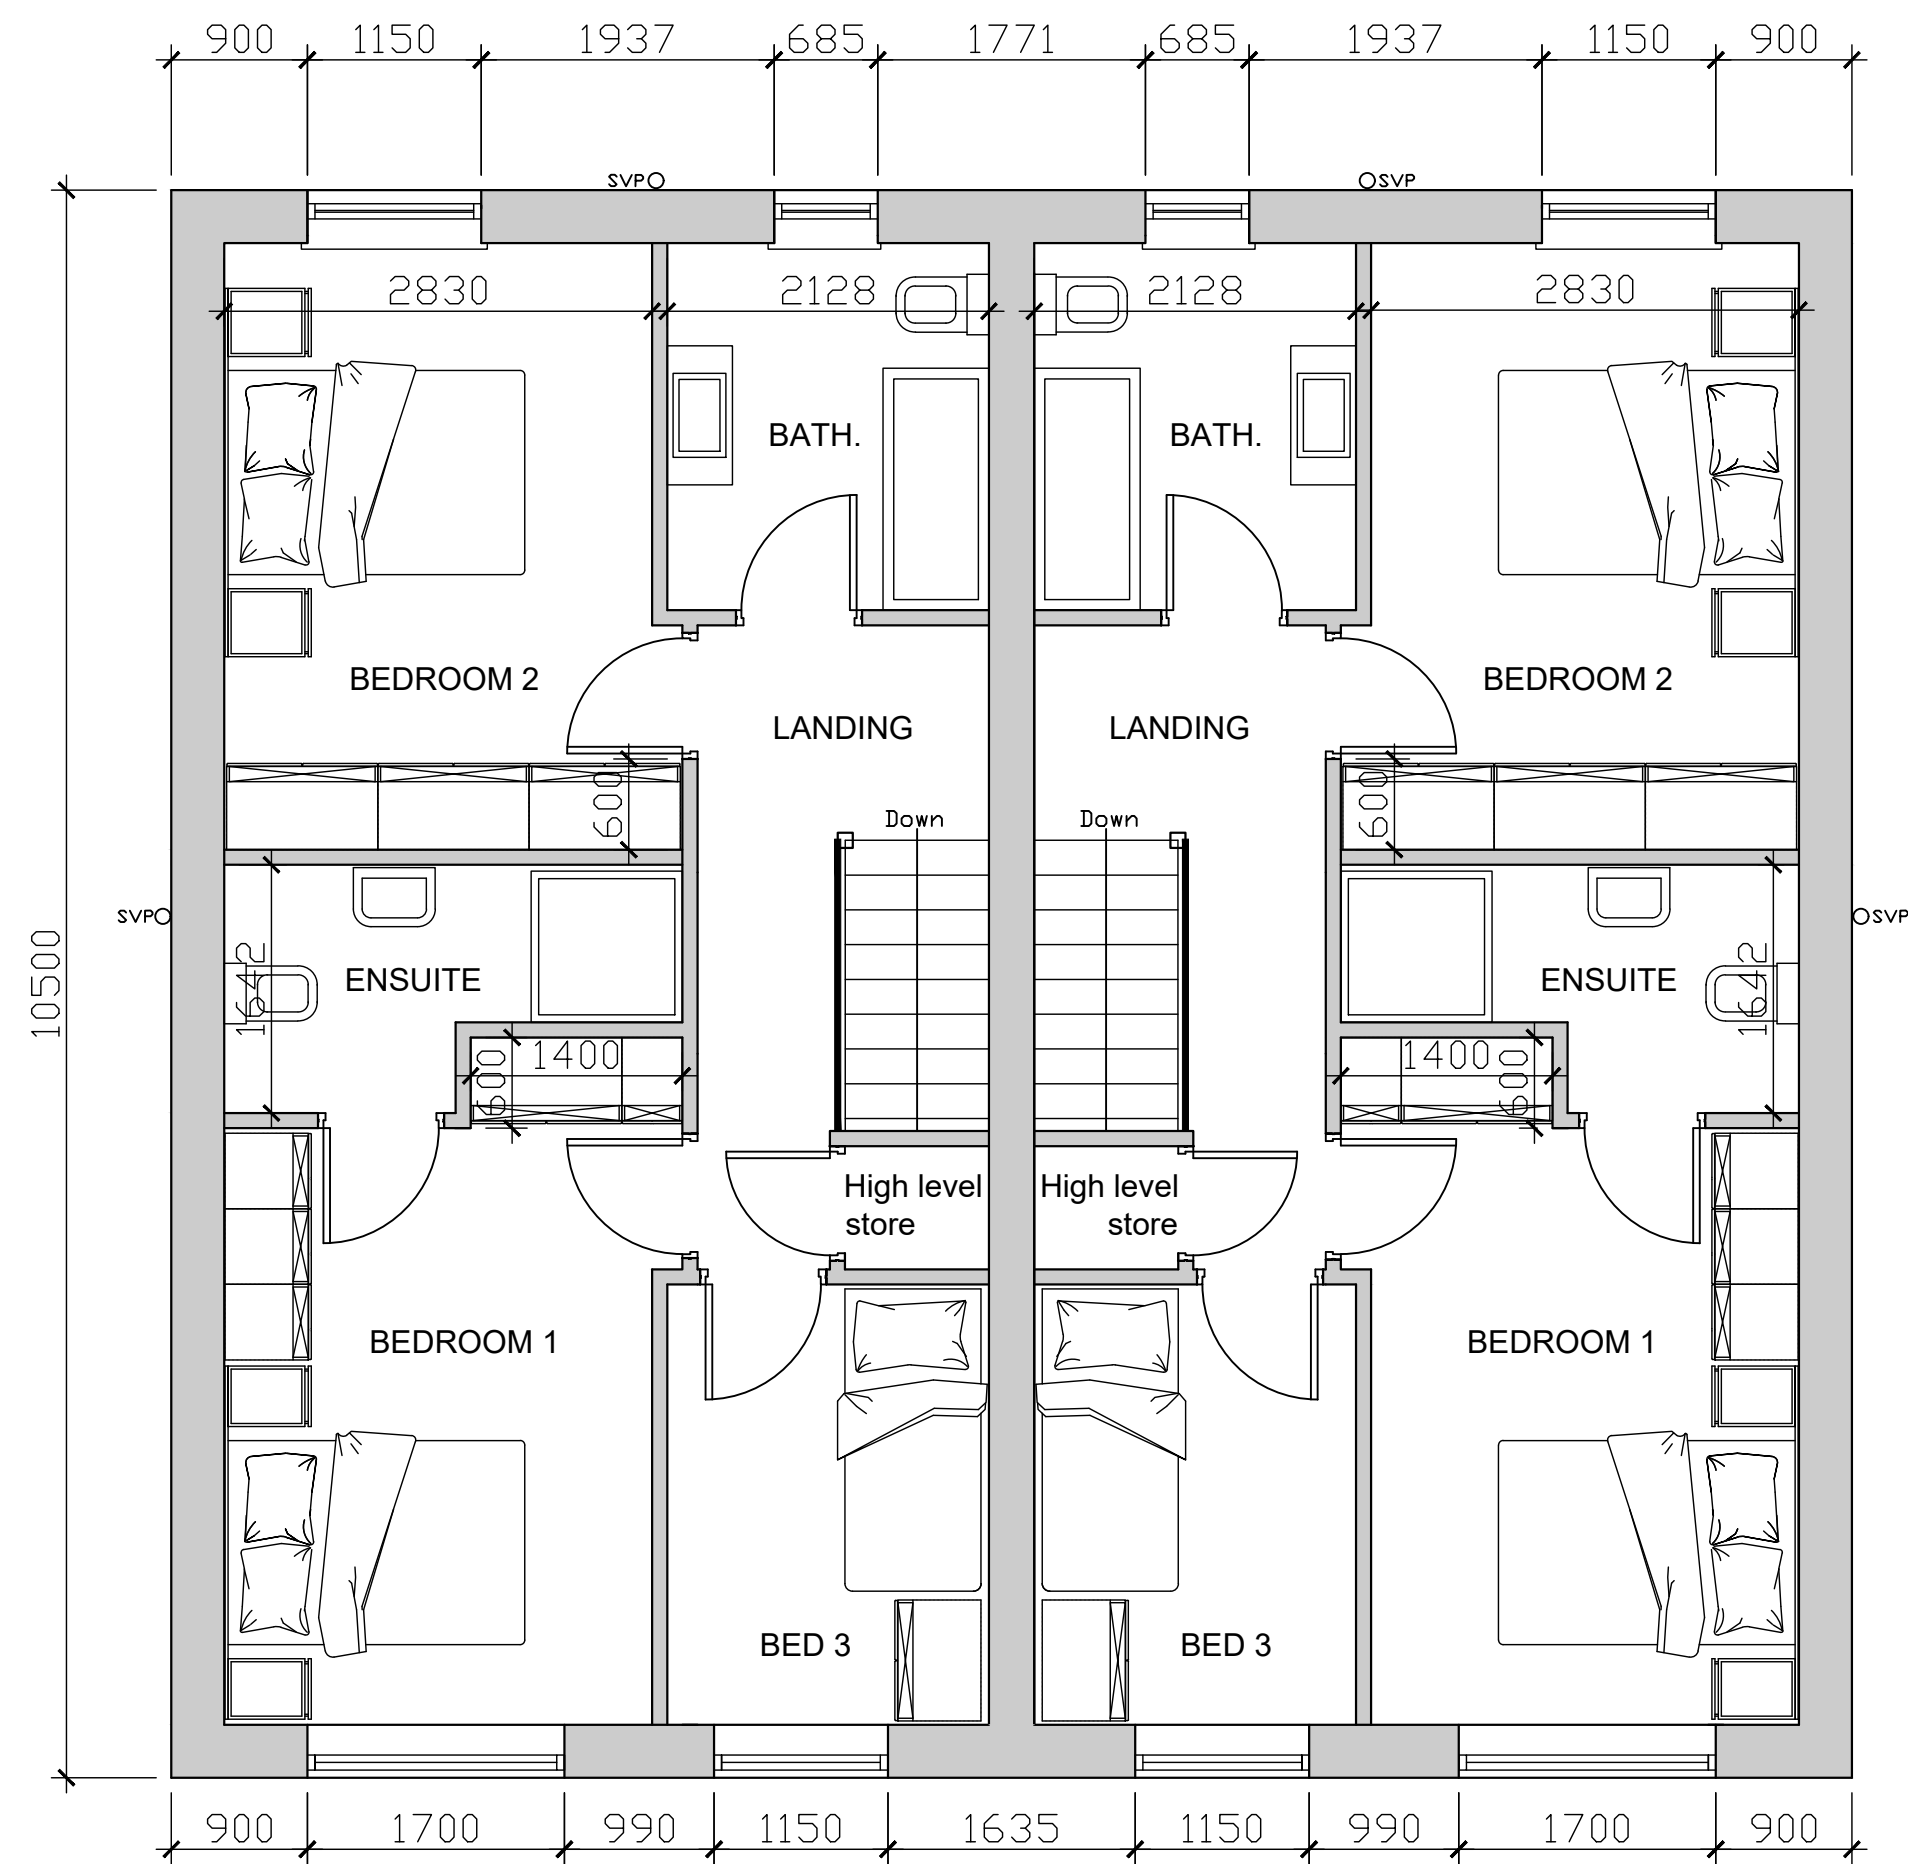

FF Plan
1:50 Scale

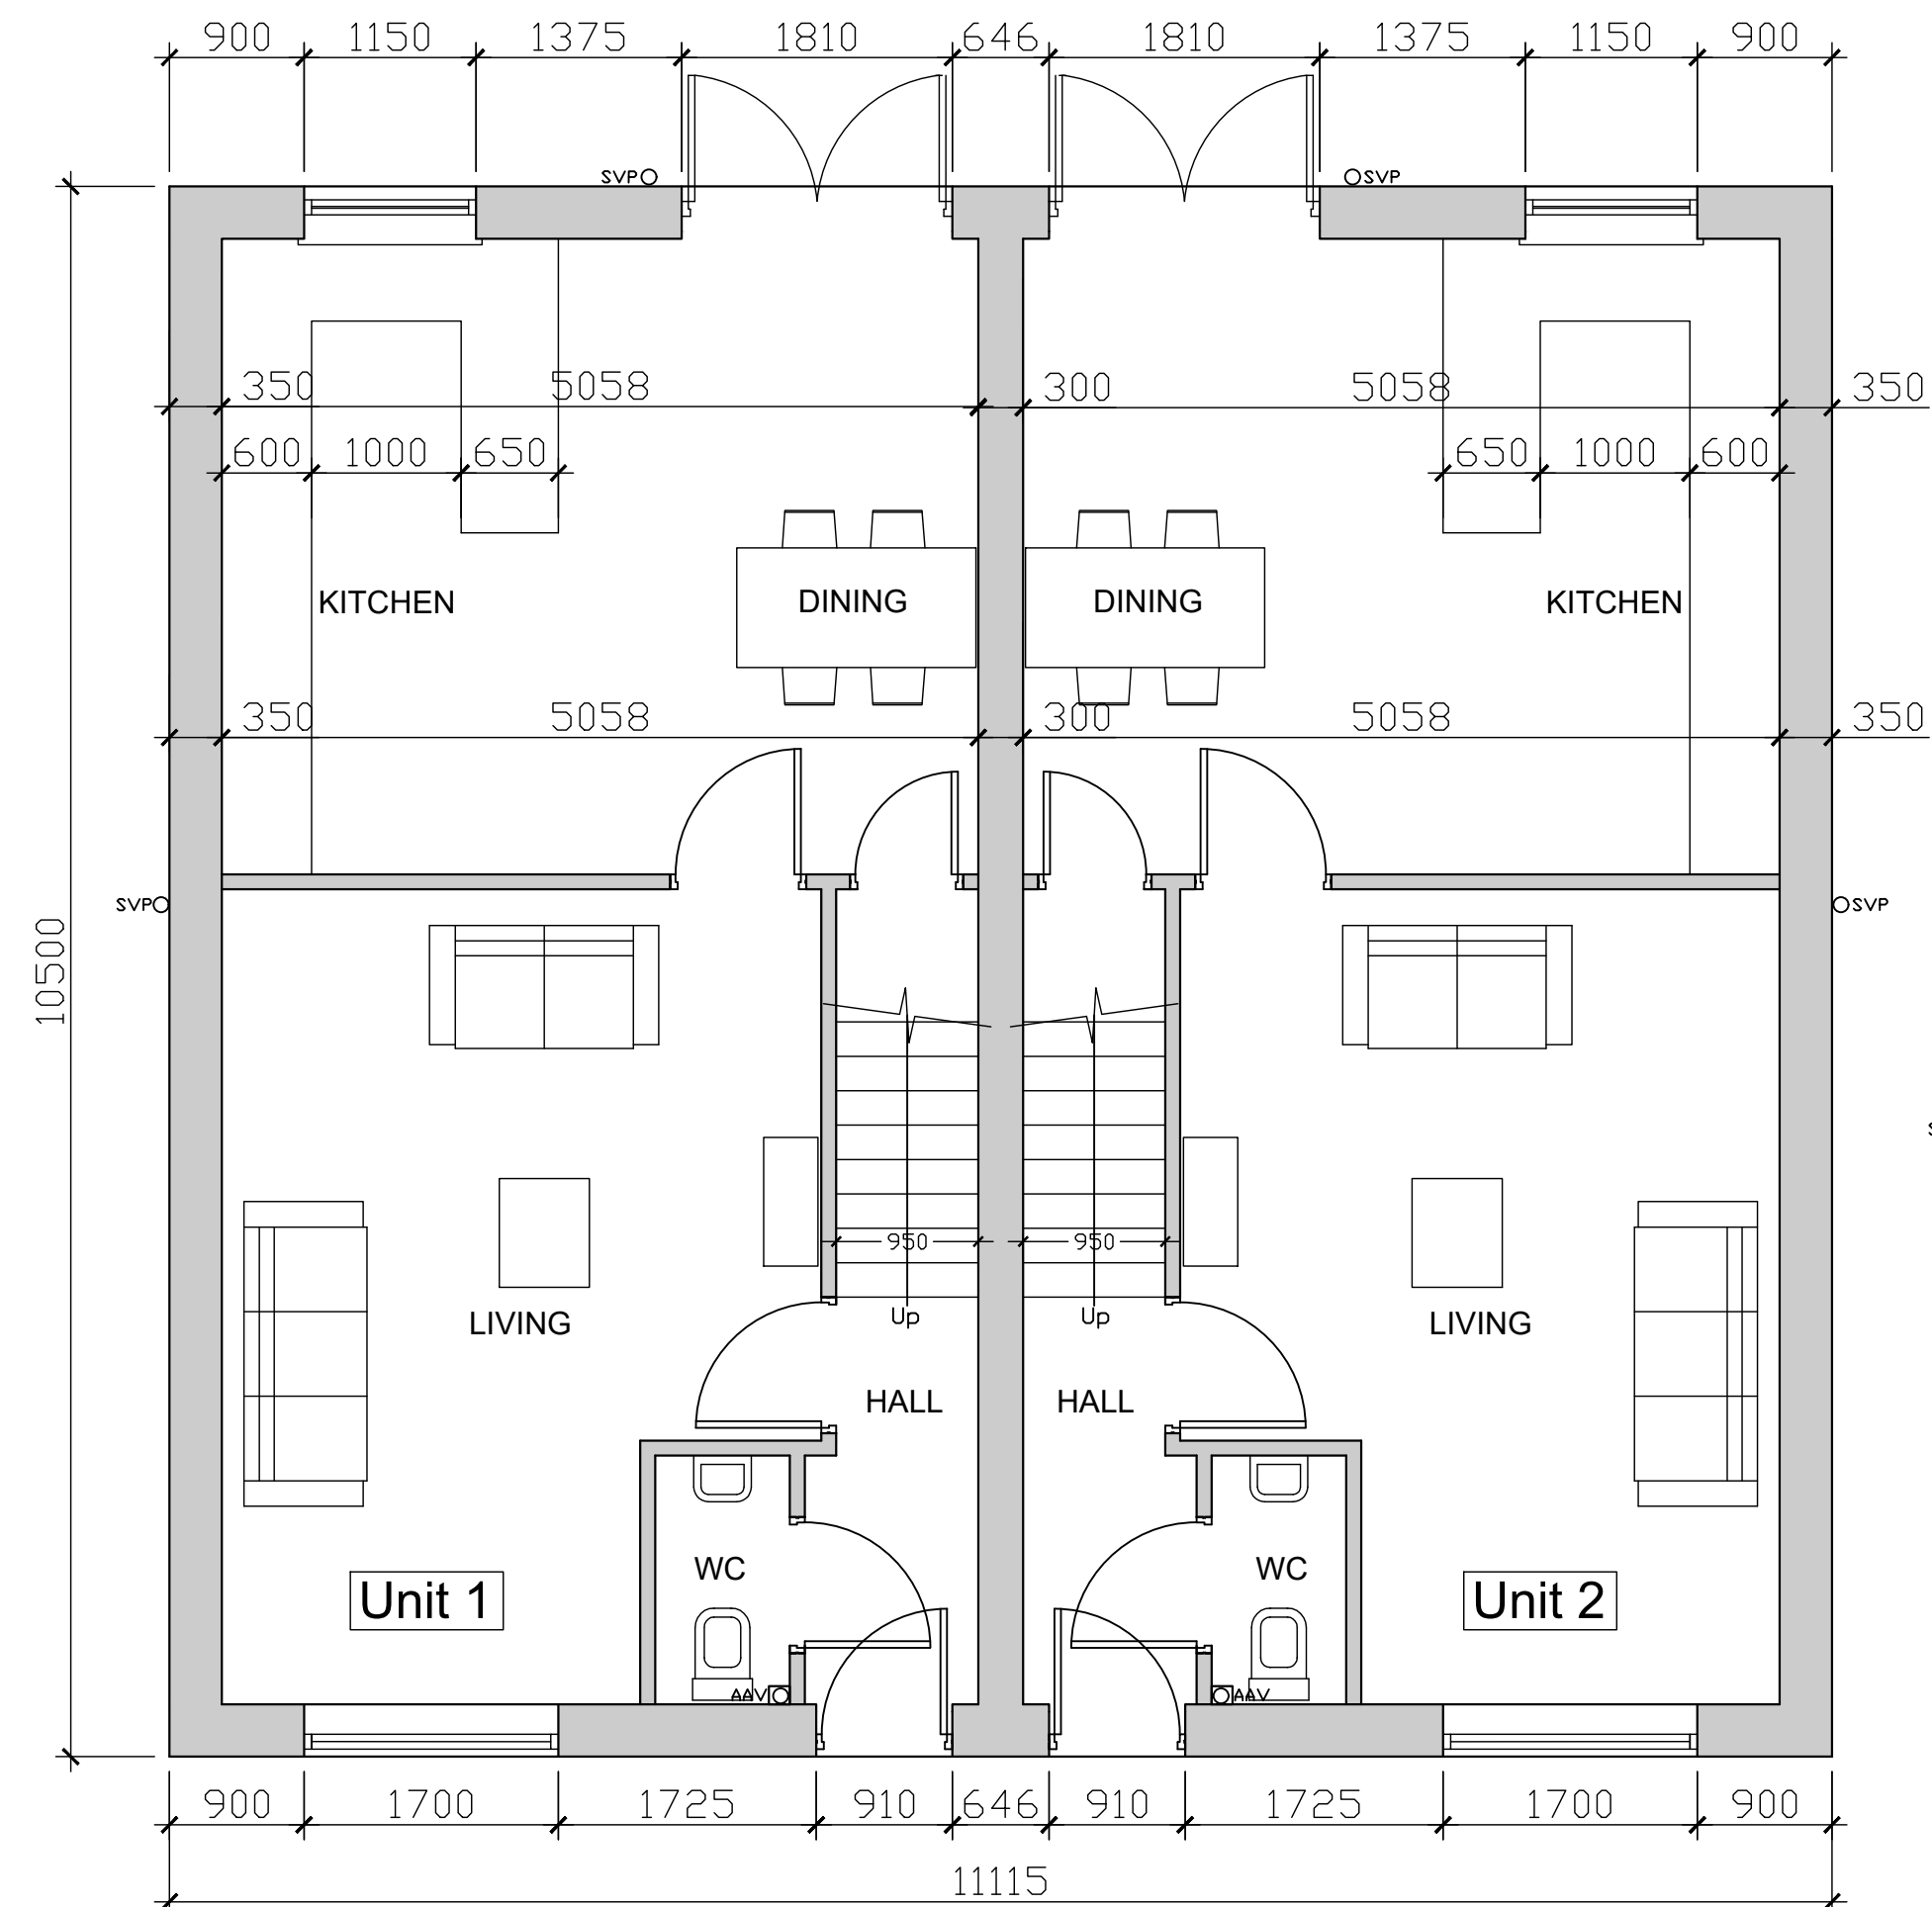

GF Plan
1:50 Scale

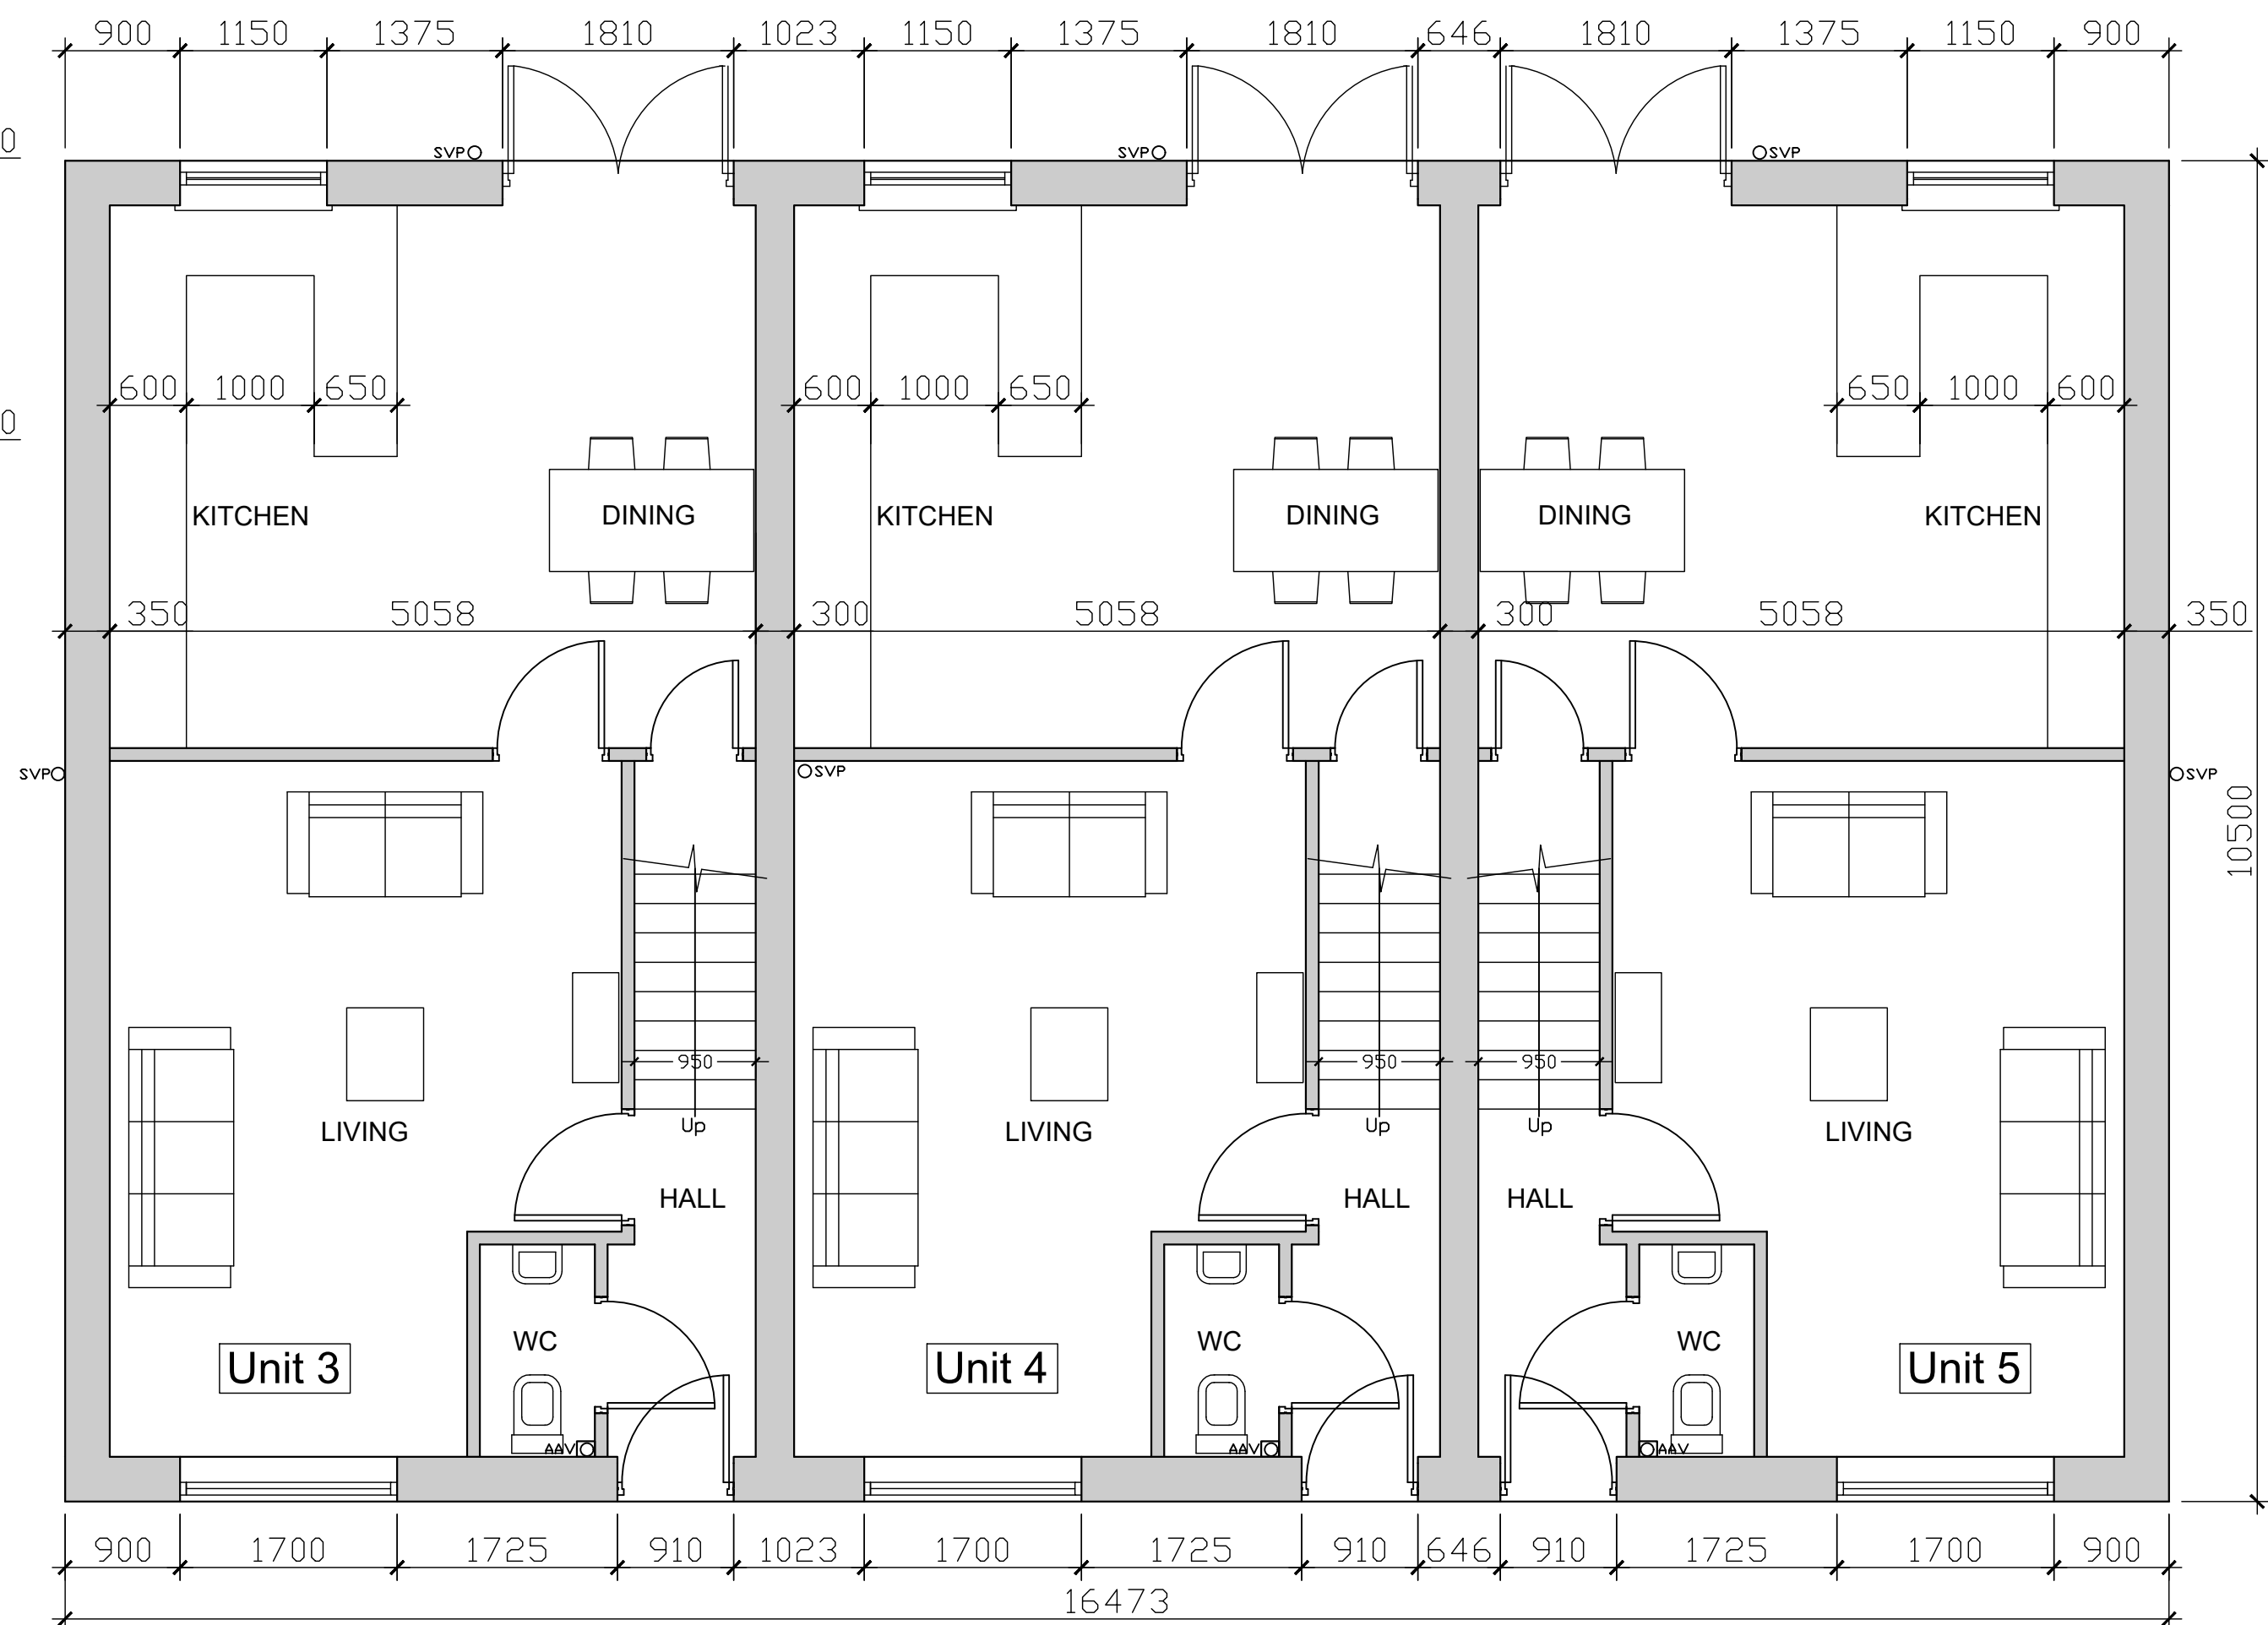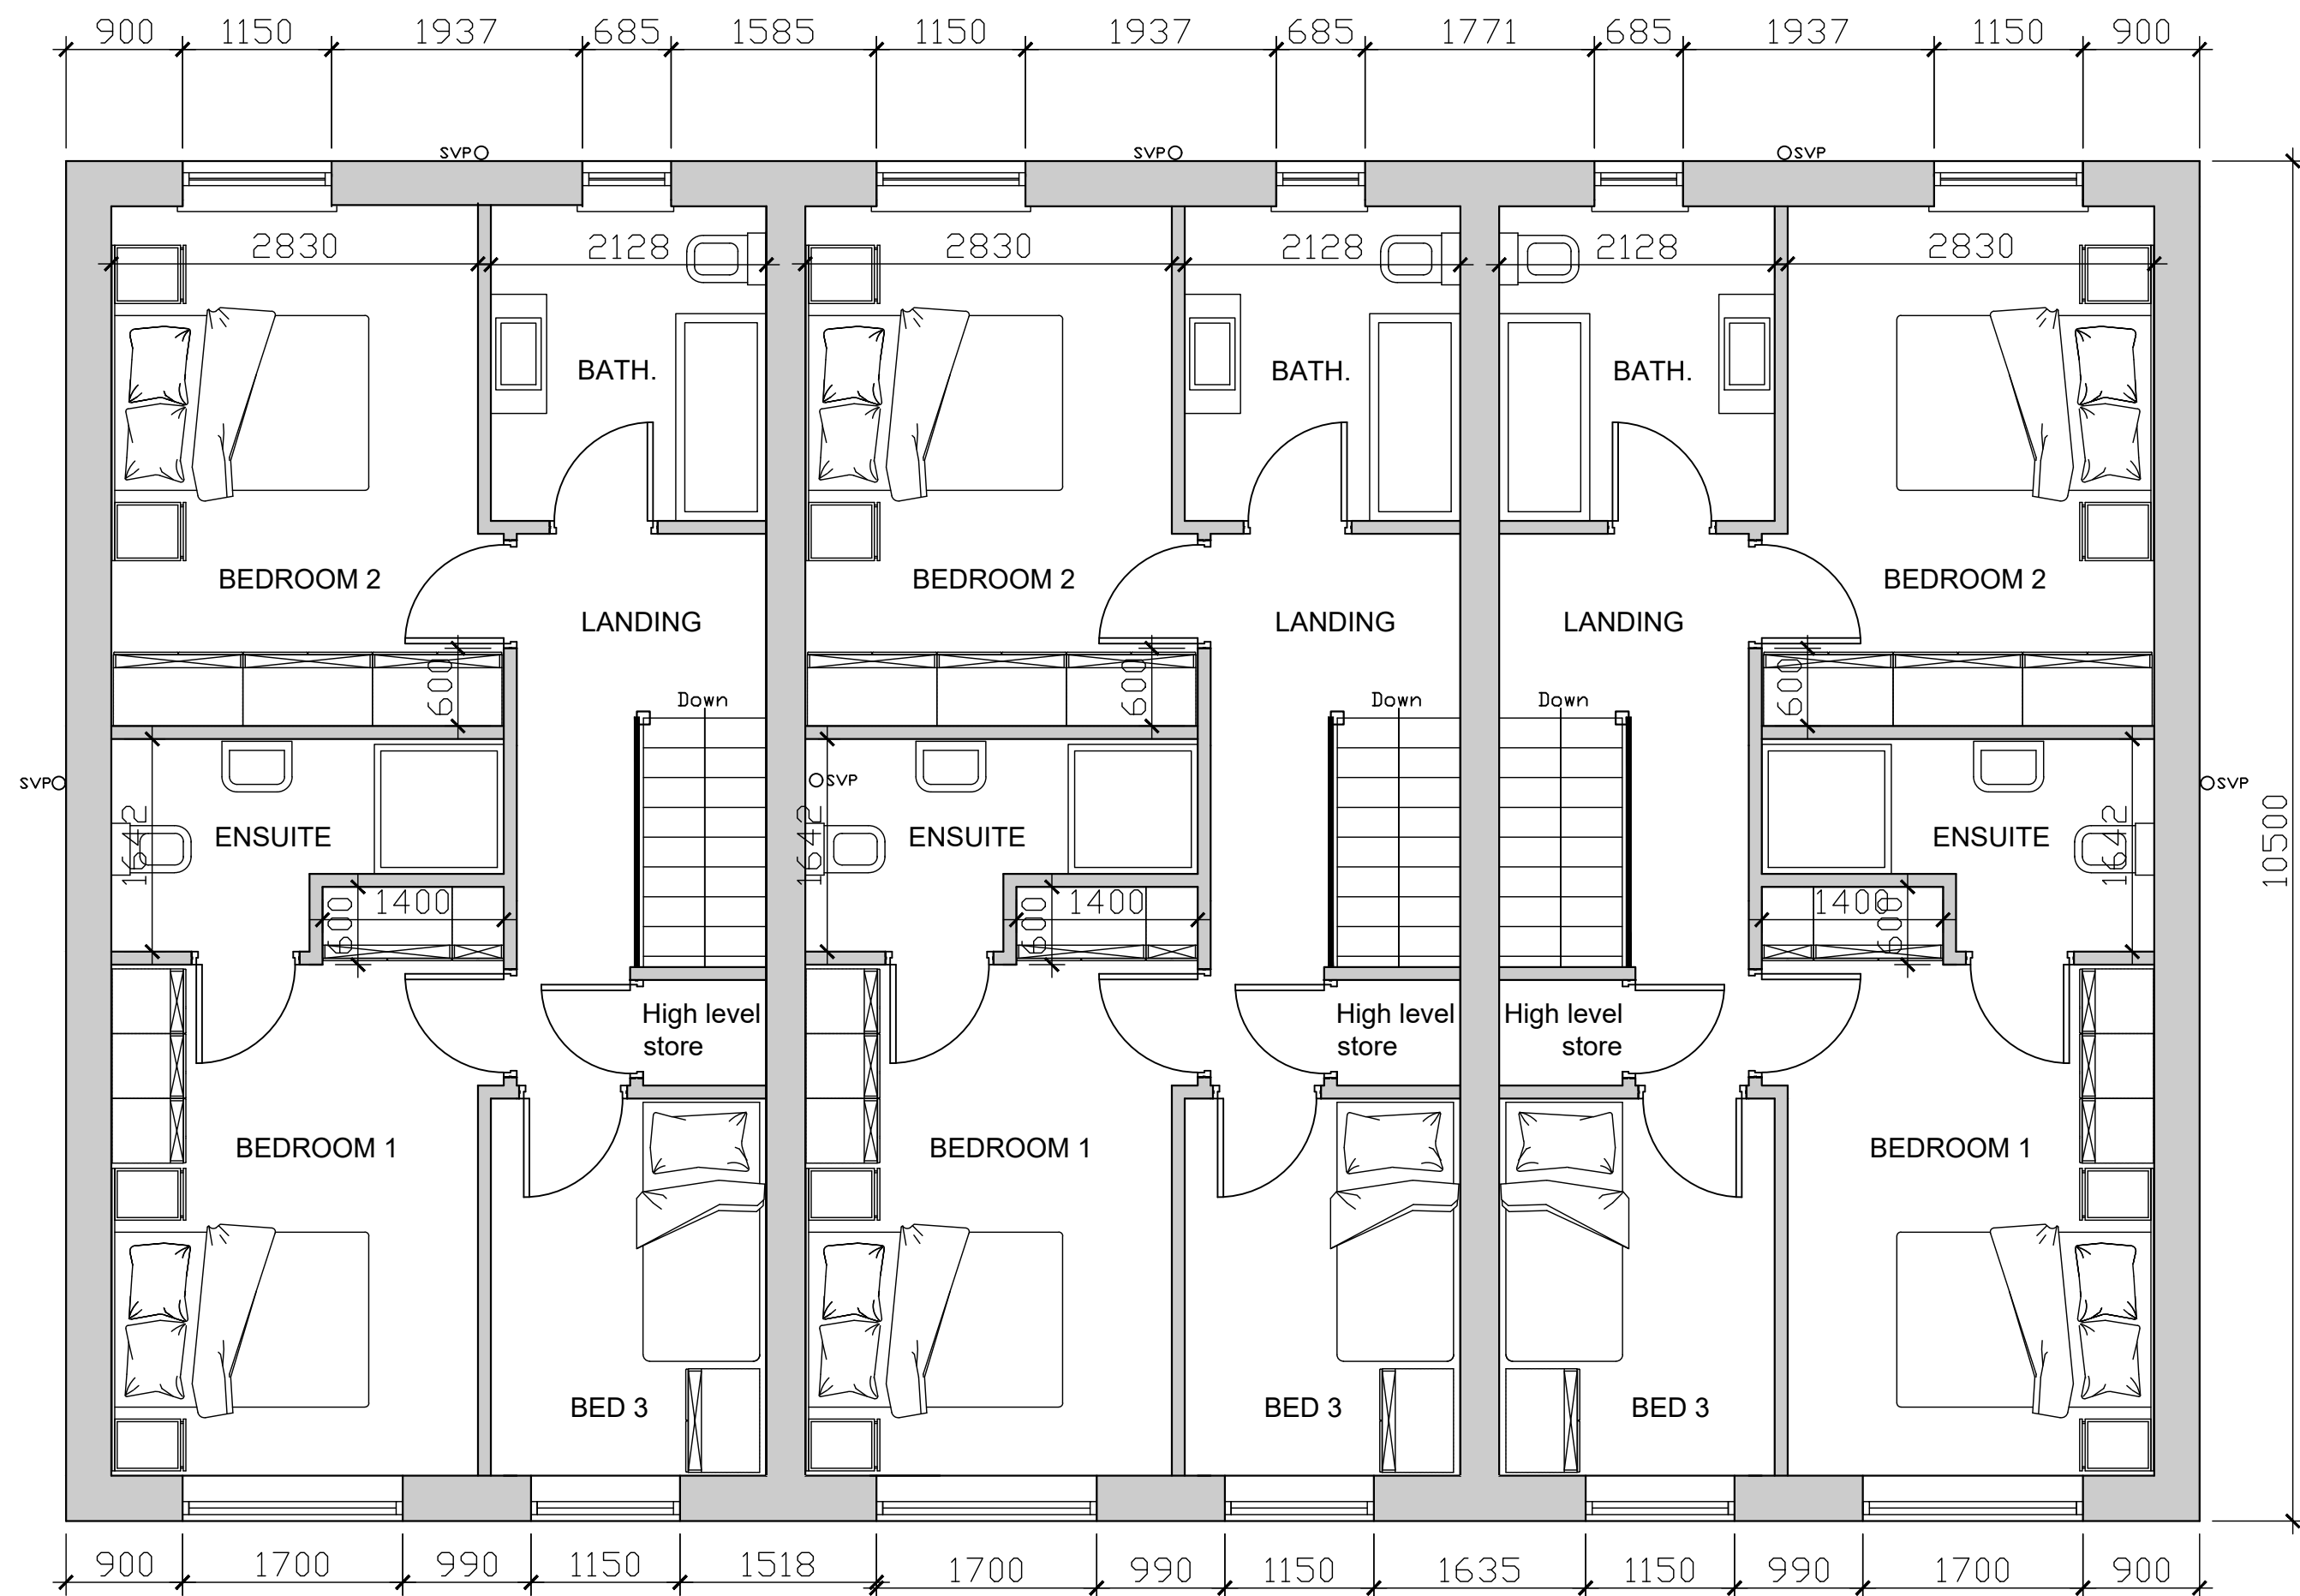

Client
MFH Projects (Harrison)

Job Title
Proposed Dwellings - Packhorse Garage Site
Land at Victoria Terrace
Mellor Brook

Drawing Title
Proposed Floor Plans - Packhorse Site

Scale
1:50 @ A1

Date
Feb 2025

Drawn
Craig Harrison

spa
SUNDERLAND PEACOCK ARCHITECTS
SUNDERLAND PEACOCK & ASSOCIATES LTD.
HAZELMERE, PIMLICO ROAD, CLITHEROE
LANCASHIRE, BB7 2JG.
T 01200 423178 F 01200 427328
E info@sunderlandpeacock.com
www.sunderlandpeacock.com



5766 -003