

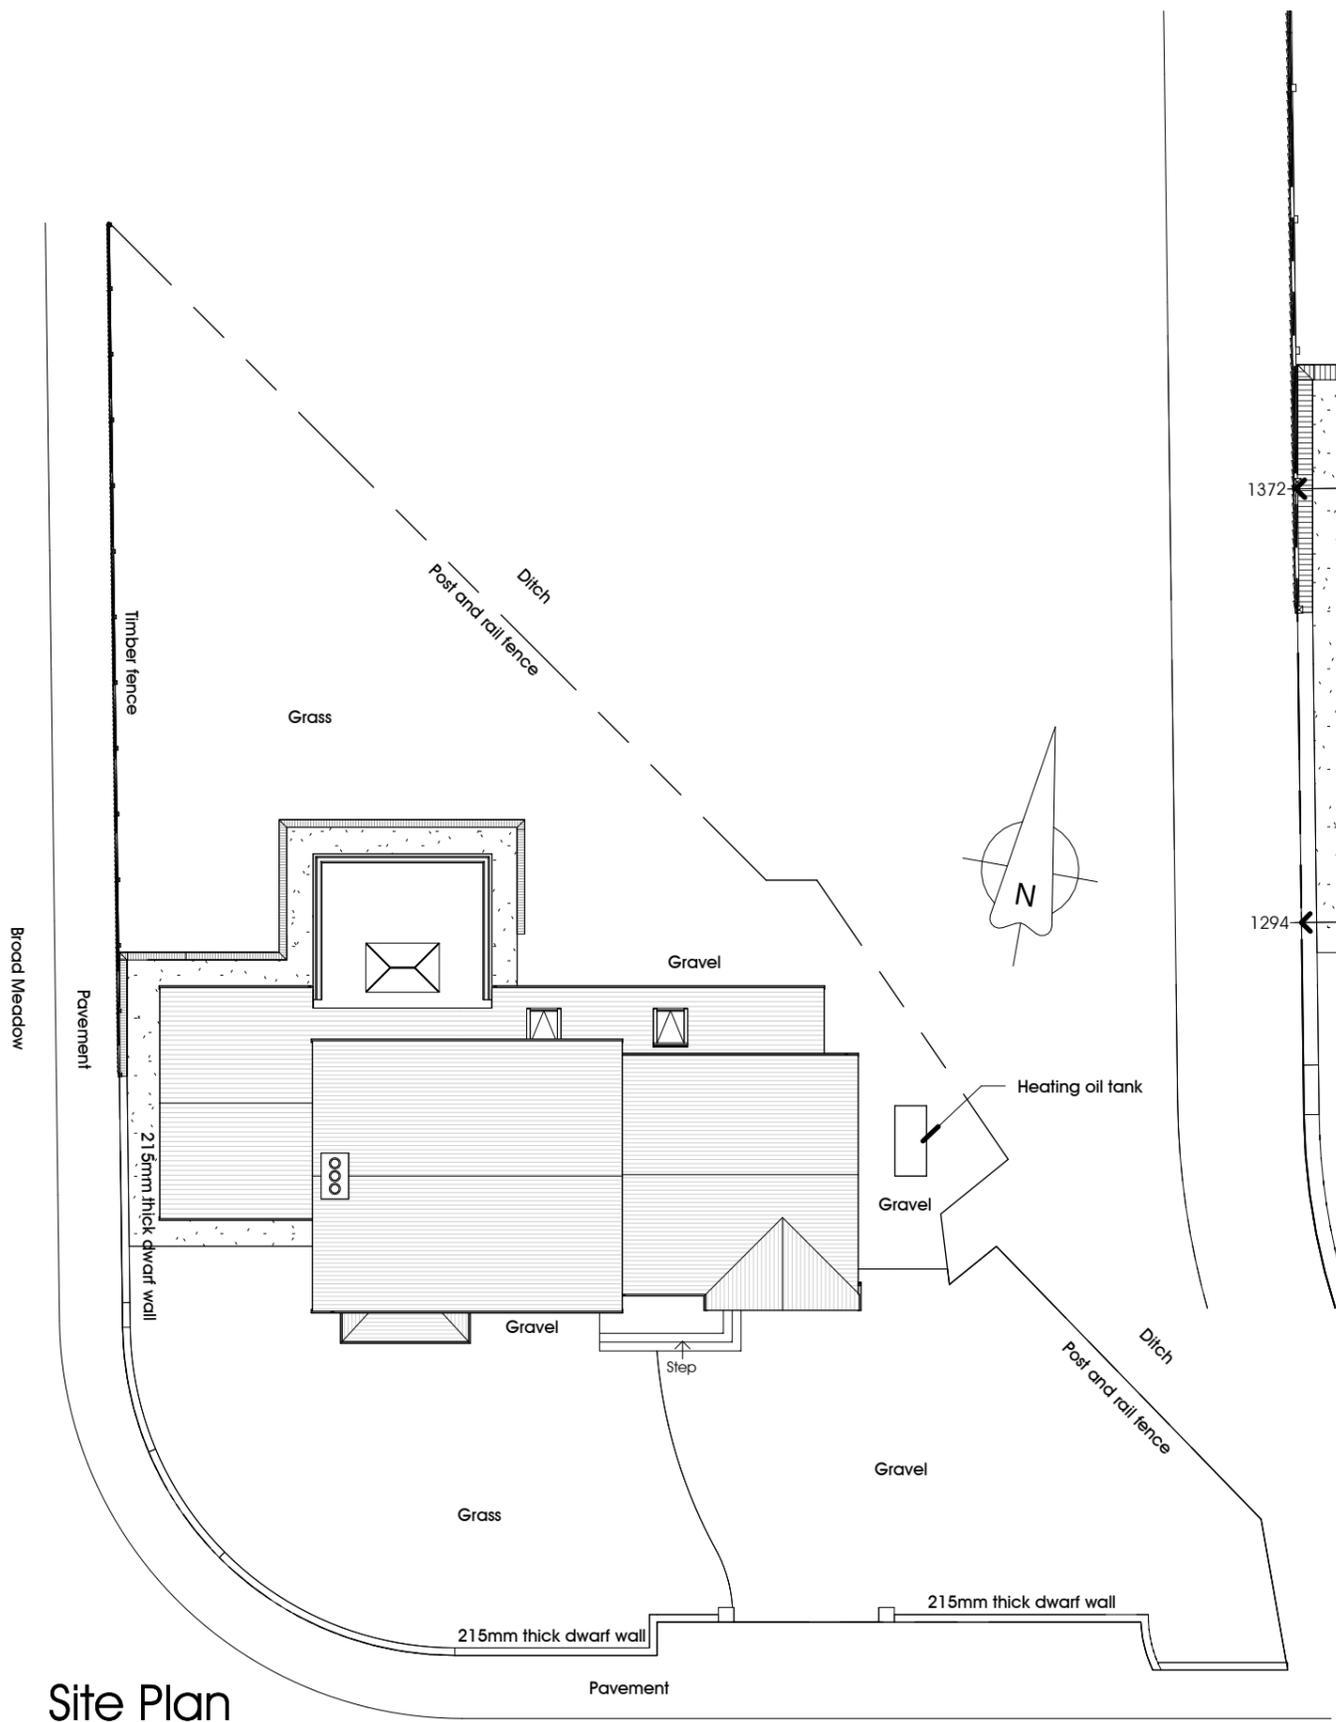


NOTES:


1: The Contractor, Sub Contractor or specialist supplier are responsible for confirming site dimensions prior to fabrication 2: Any dimensional discrepancies are to be reported to the Architect immediately

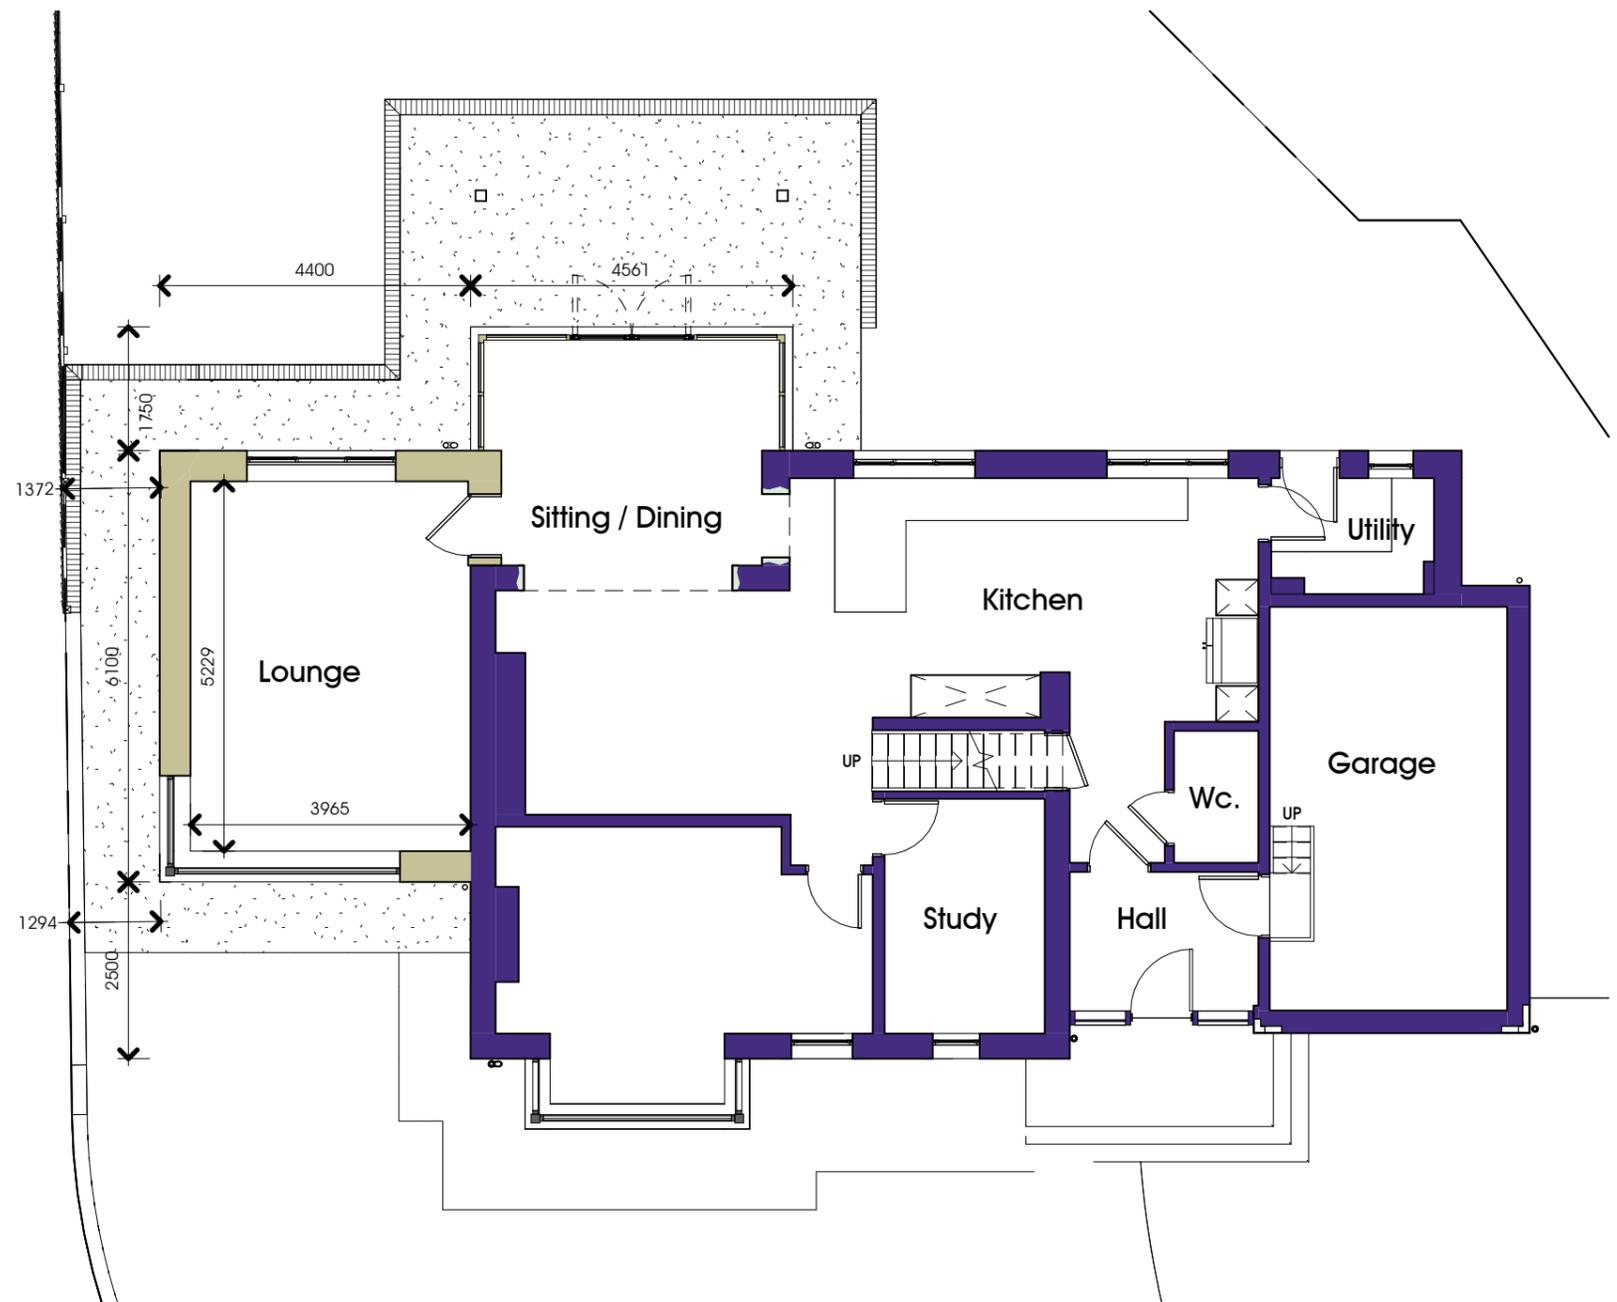

Site Plan

 

Ground floor Plan

 

A Date 2 Rooflights and Solar PV panels removed

The Police House

S. Heaton &
Garstang Road,
Chipping. PR3 2QH

02 Proposal
Plans

DATE 02/12/25

JOB NO 3439
DRAWING NO 200
REVISION A
SCALE As indicated @ A3

