

NOTES:
1: The Contractor, Sub Contractor or specialist supplier are responsible for confirming site dimensions prior to fabrication 2: Any dimensional discrepancies are to be reported to the Architect immediately




South East Elevation

1 : 100
0 1 2 3 4 5m



North West Elevation

1 : 100

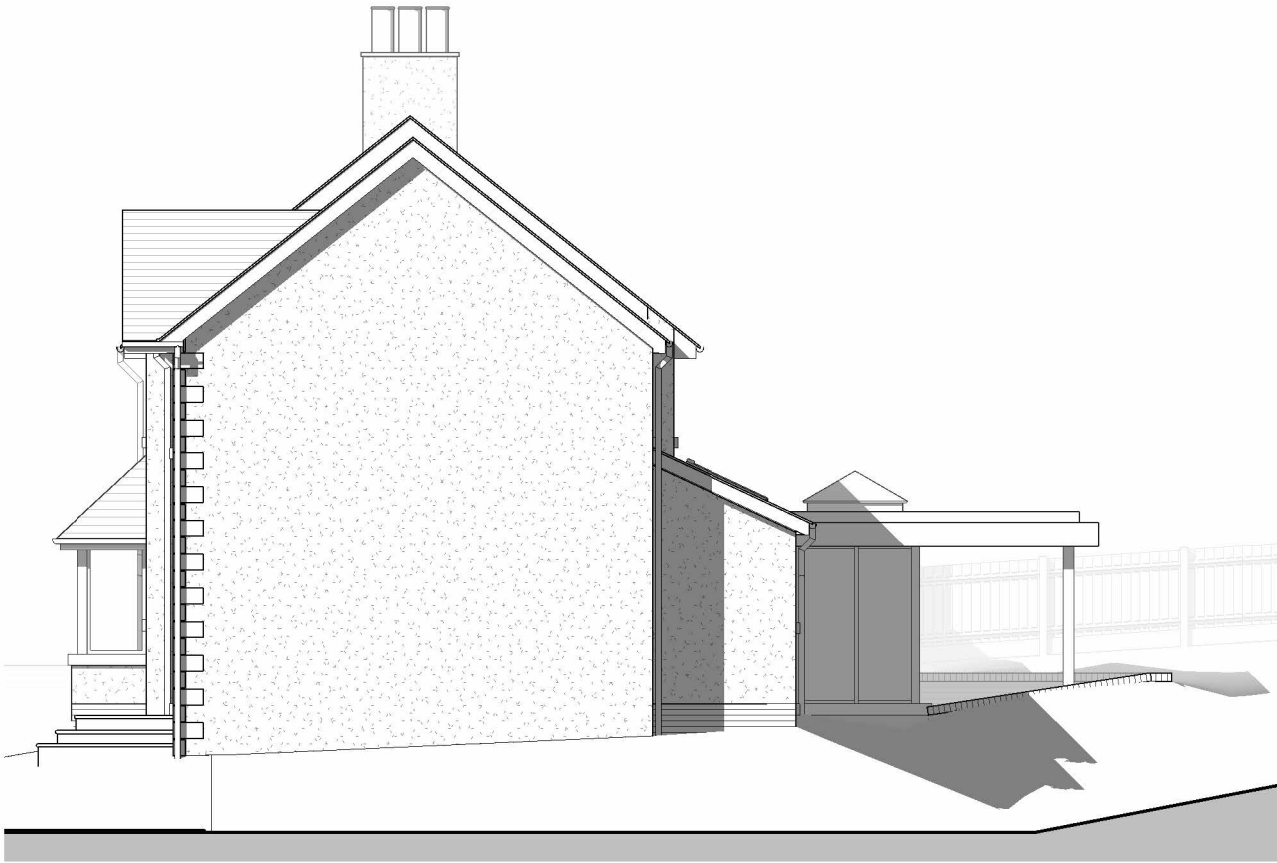

North East Elevation

1 : 100



South West Elevation

1 : 100

B Date 2 Rooflights and Solar PV panels removed
A 10 April 2025 Dimensions added

The Police House

S. Heaton &

Garstang Road,
Chipping. PR3 2QH

02 Proposal
Elevations

DATE 02/12/25

JOB NO 3439
DRAWING NO 201
REVISION B
SCALE 1 : 100 @ A3

PGB
ARCHITECTURAL
SERVICES LTD