



New rendered gable

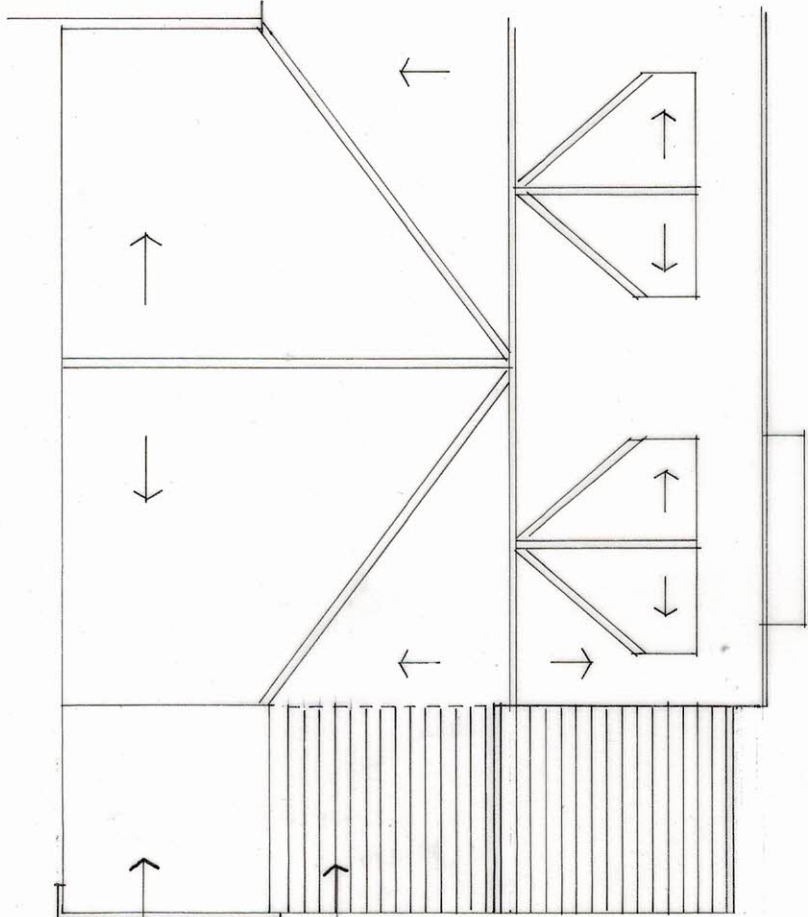

Existing flat roof


New tiled pitched roof to match existing

FIRST FLOOR PLAN

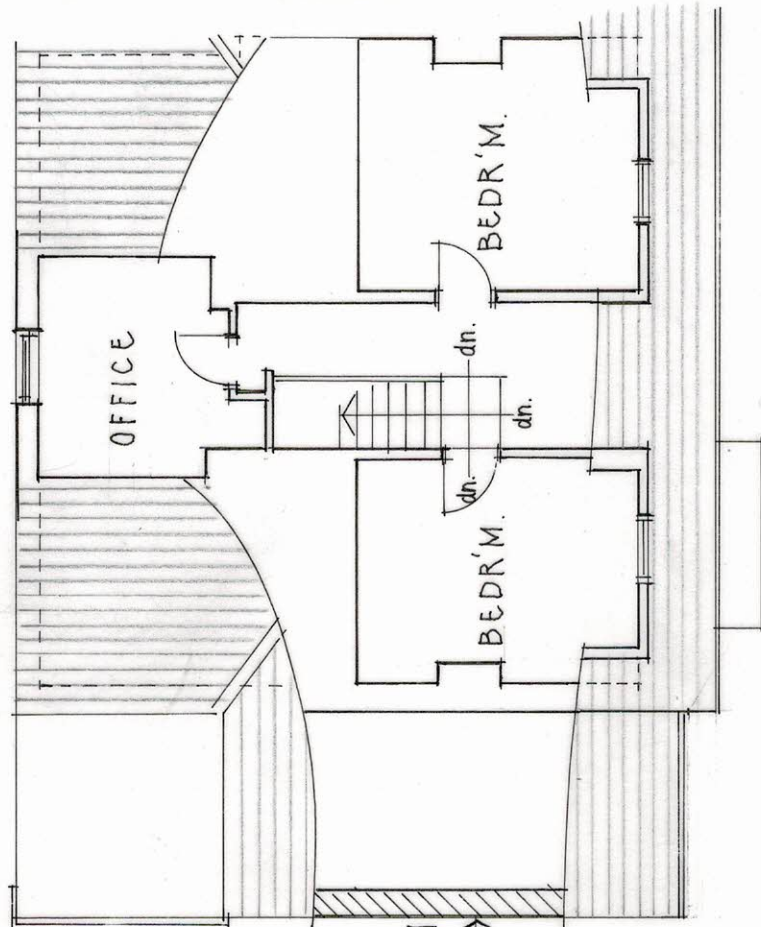

New gable wall

ROOF PLAN

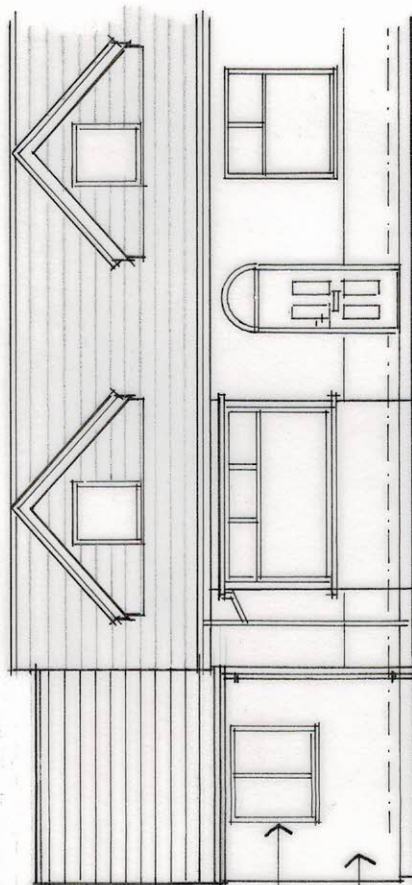


New tiled pitched roof to match existing

Black gutter

Black UPVC windows

Render

FRONT ELEVATION

 

REVISION	DATE	DR	CH
----------	------	----	----

**Architectural
Design
Partnership**

Kirksyde
9 Castle Road
Colne
Lancashire BB8 7AR
Tel: 01282 861876

PROJECT
PROPOSED PITCHED ROOF TO BUILT
EXTENSION AT
26 WHALLEY ROAD
LANGHO

DRAWING TITLE

PROPOSED PLANS AND ELEVATIONS

THIS DRAWING IS COPYRIGHT
THIS DRAWING IS NOT TO BE SCALED
ALL DIMENSIONS TO BE CHECKED ON SITE
BEFORE COMMENCEMENT OF WORK
ADP TO BE NOTIFIED OF ANY ERRORS

DRAWN K J NOLAN DATE JULY 2024

CHECKED SCALE 1:100 @ A3

DRAWING NO

709/3 B


New tiled pitched roof to match existing

Existing flat roof to match existing rear

White upvc window


render.

REAR ELEVATION

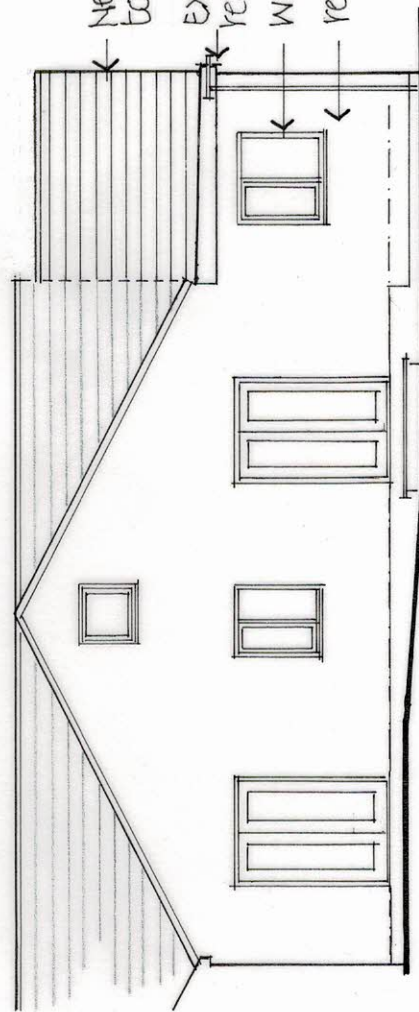

Extension as built

2810

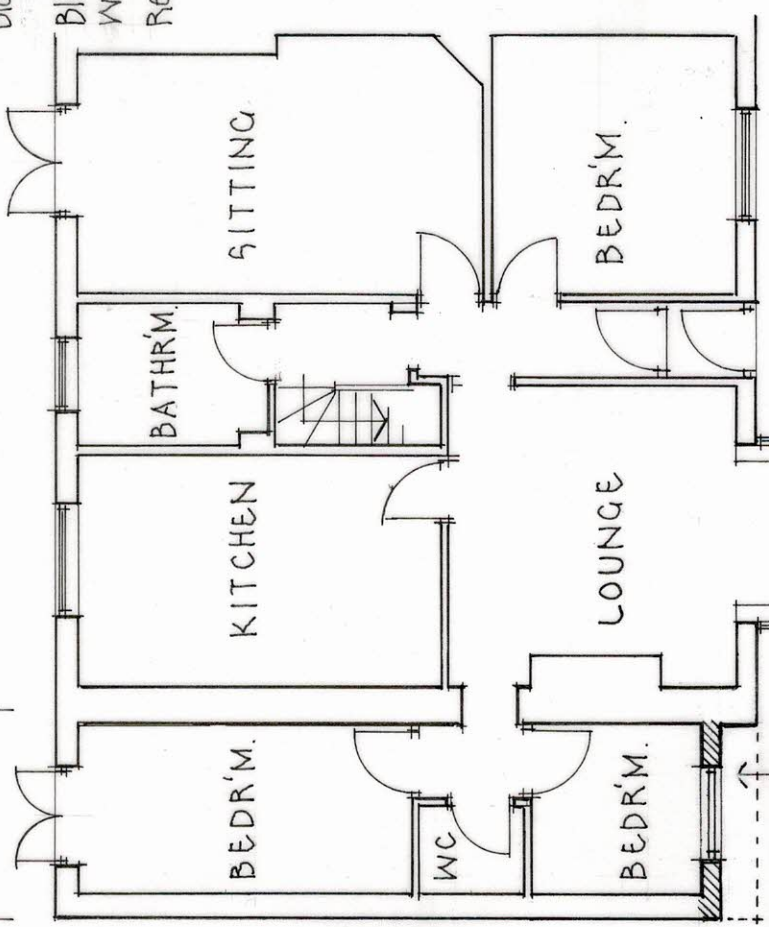

Existing wall is to be rebuilt

GROUND FLOOR PLAN

8920

500