



New rendered gable

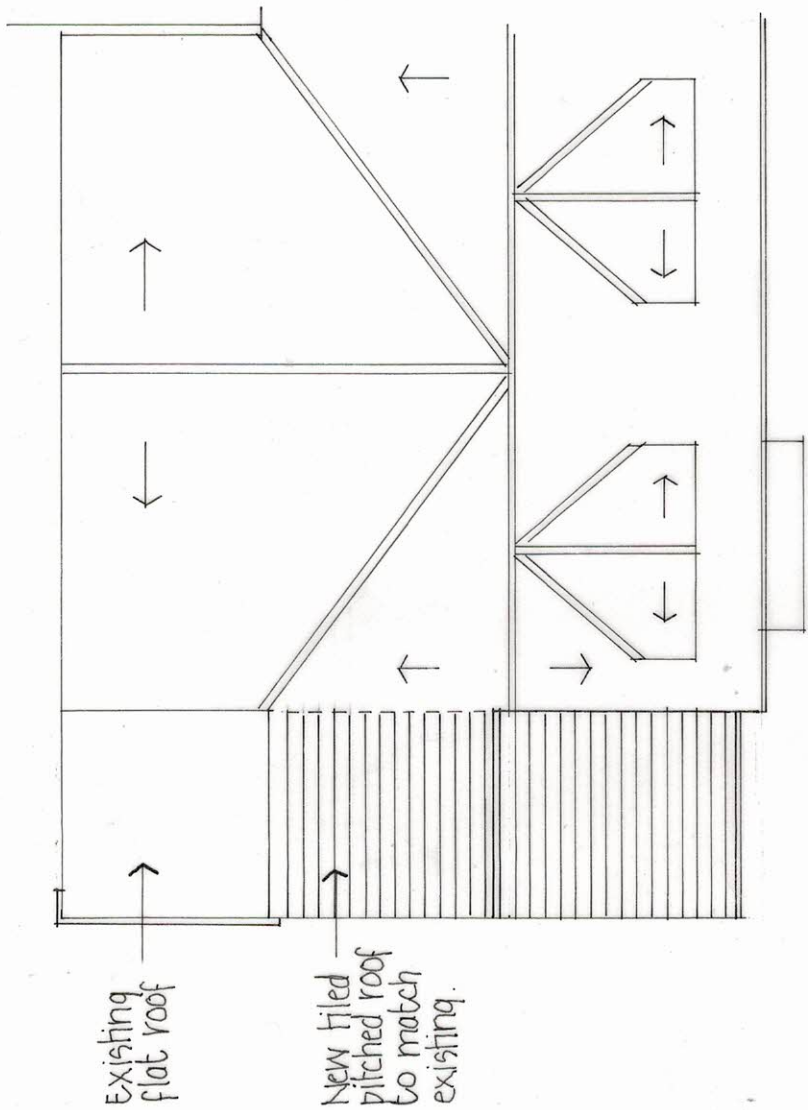

CABLE ELEVATION

ROOF PLAN

 

REVISION	DATE	DR	CH
----------	------	----	----

Architectural
Design
Partnership

Kirkcaldy
9 Castle Road
Colne
Lancashire BB8 7AR
Tel: 01282 861876

PROJECT
PROPOSED PITCHED ROOF TO BUILT
EXTENSION AT
26 WHALLEY ROAD
LANGHO

DRAWING TITLE

PROPOSED PLANS AND ELEVATIONS


THIS DRAWING IS COPYRIGHT
THIS DRAWING IS NOT TO BE SCALED
ALL DIMENSIONS TO BE CHECKED ON SITE
FOR COMMENCEMENT OF WORK
AND TO BE NOTIFIED OF ANY ERRORS

DRAWN K J NOLAN DATE JULY 2024


CHECKED SCALE 1:100 @ A3

DRAWING NO


709/3 A

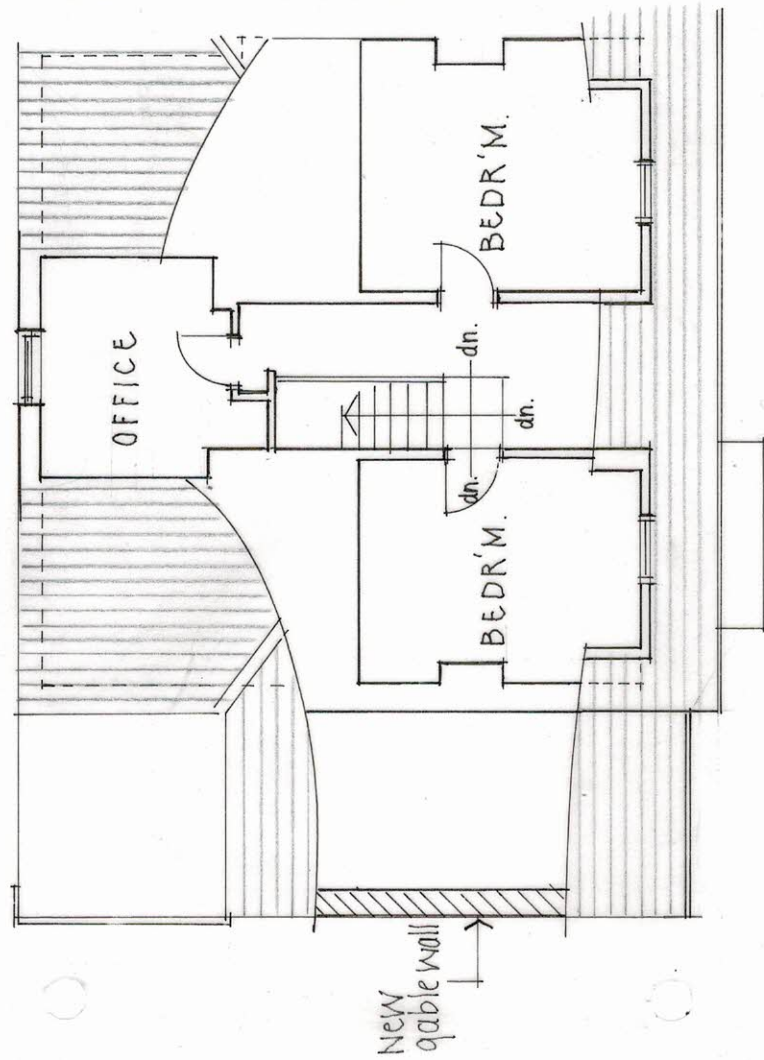

FIRST FLOOR PLAN

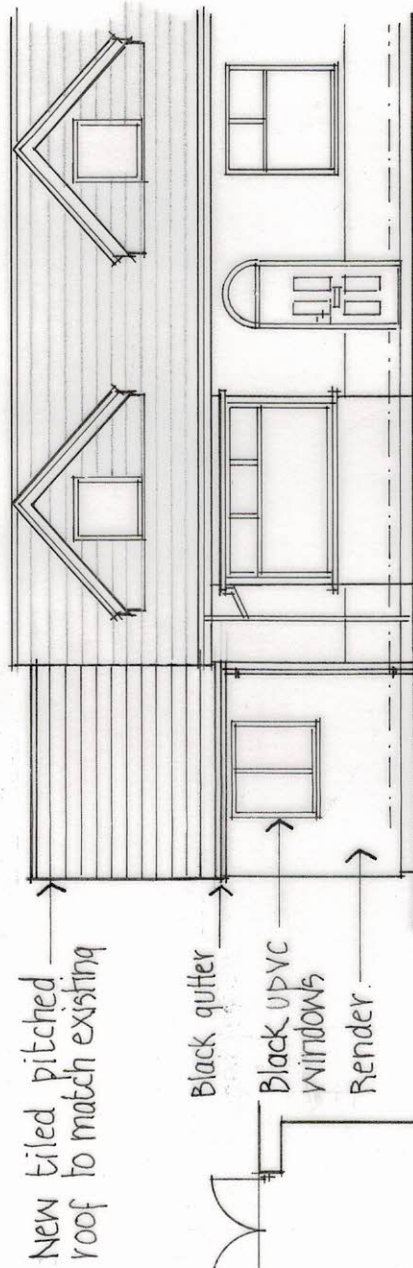


FRONT ELEVATION

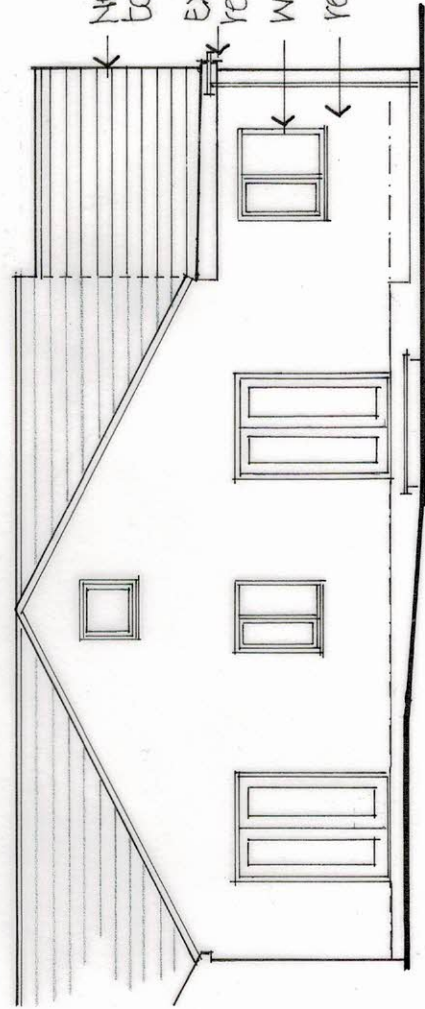

REAR ELEVATION

Extension as built

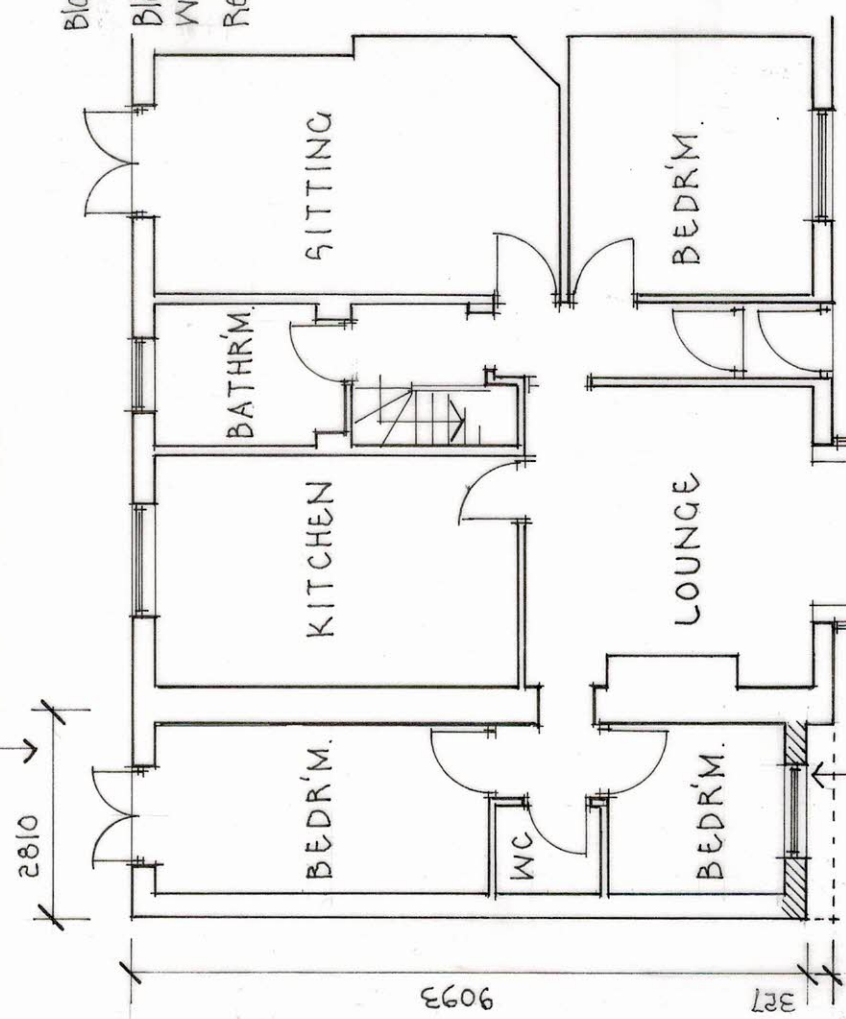

GROUND FLOOR PLAN