




revision A date 11.04.2025 note discharge of conditions application

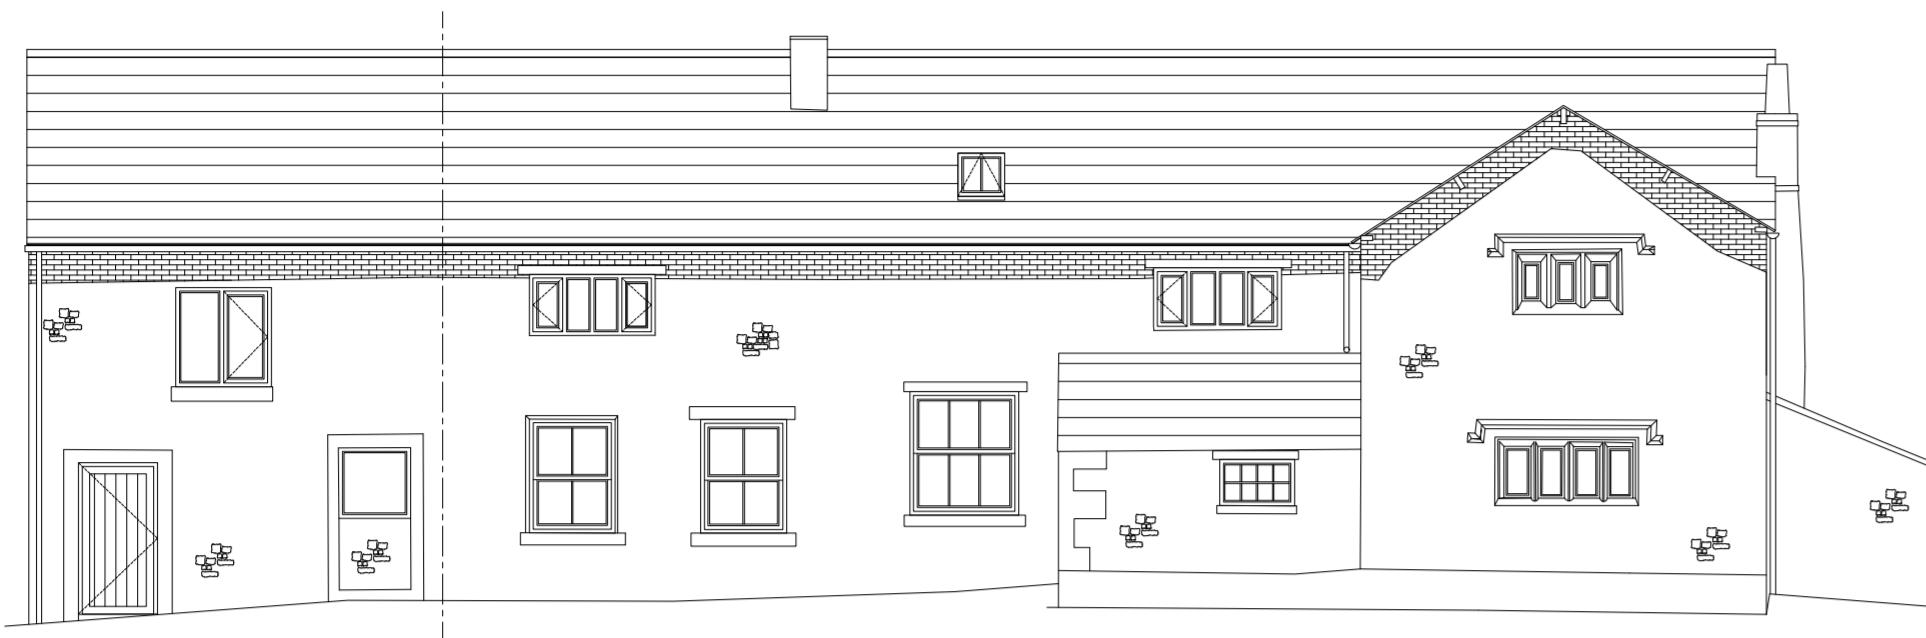


south elevation

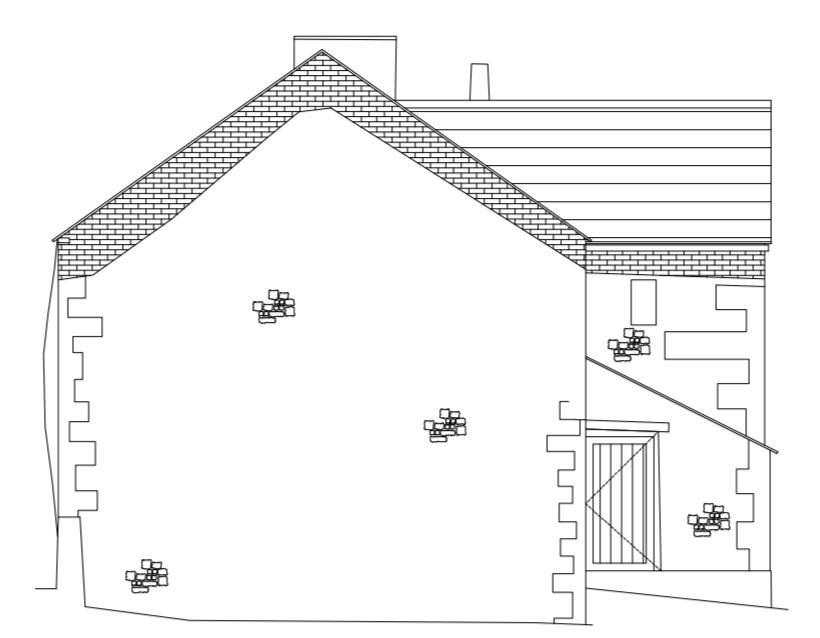

west elevation

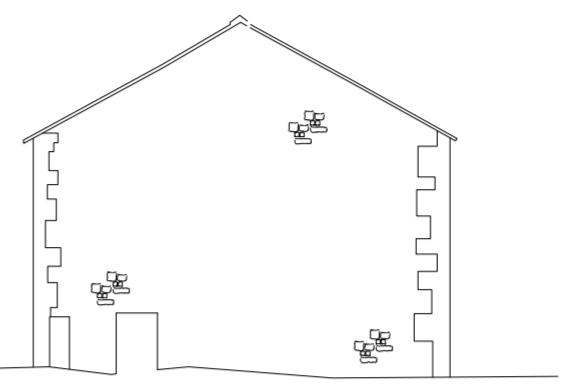


outbuilding  
south elevation

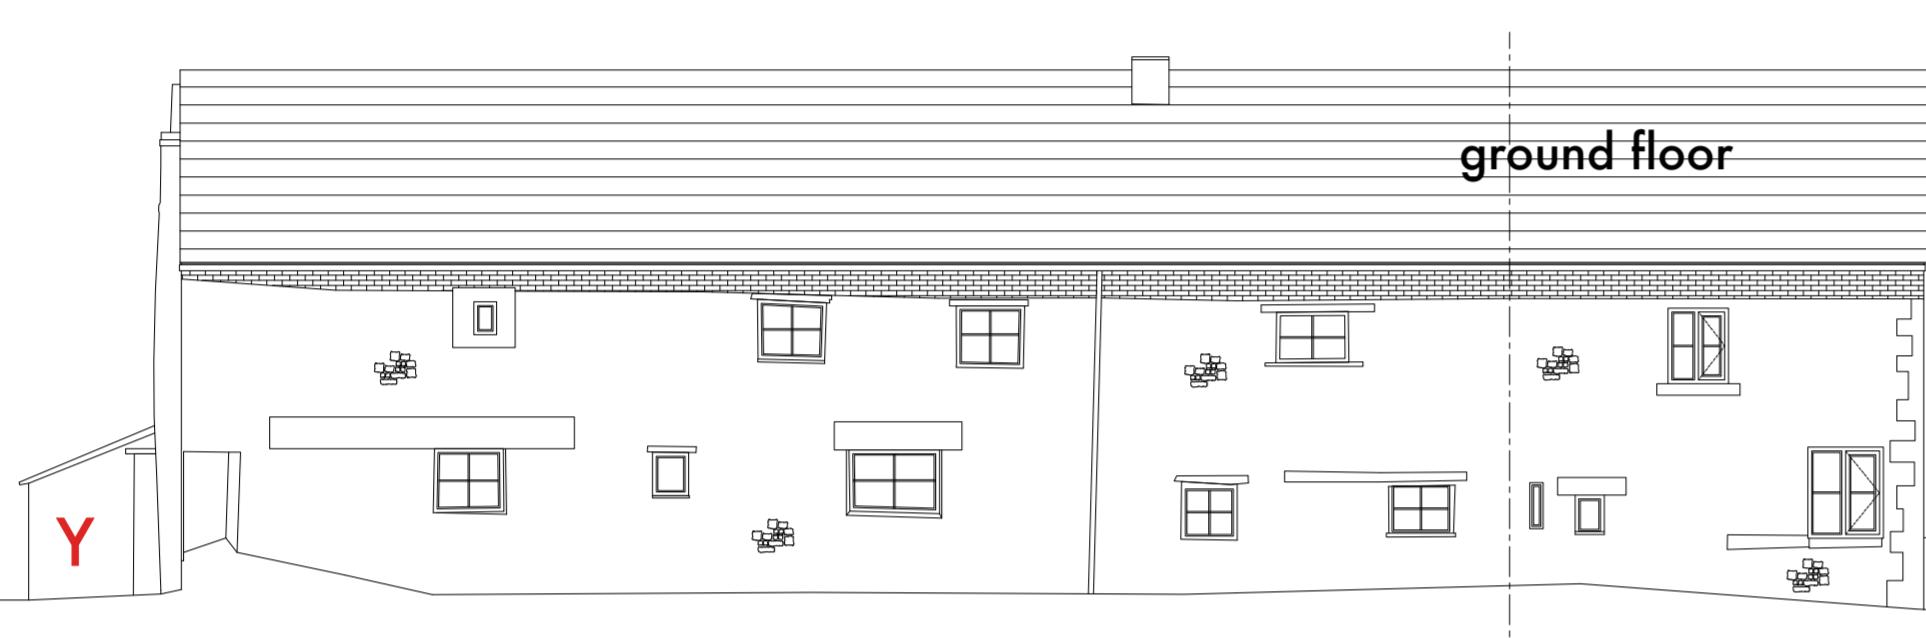


north elevation



east elevation

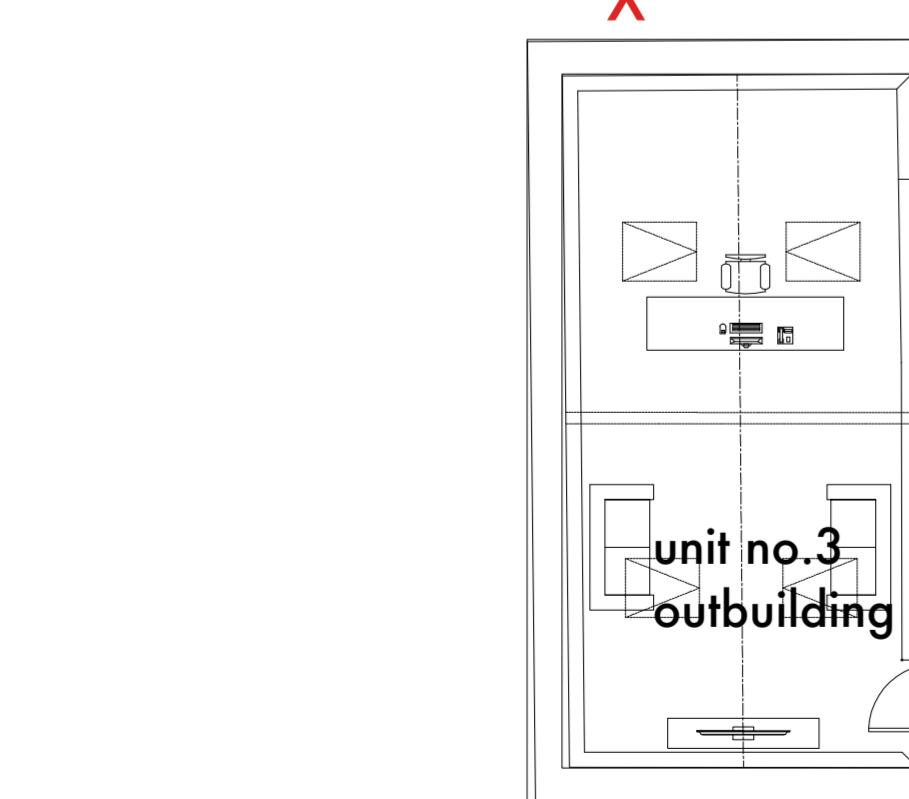

point 'X'  
proposed meter box for unit no.3 to be  
mounted on north elevation of existing  
outbuilding

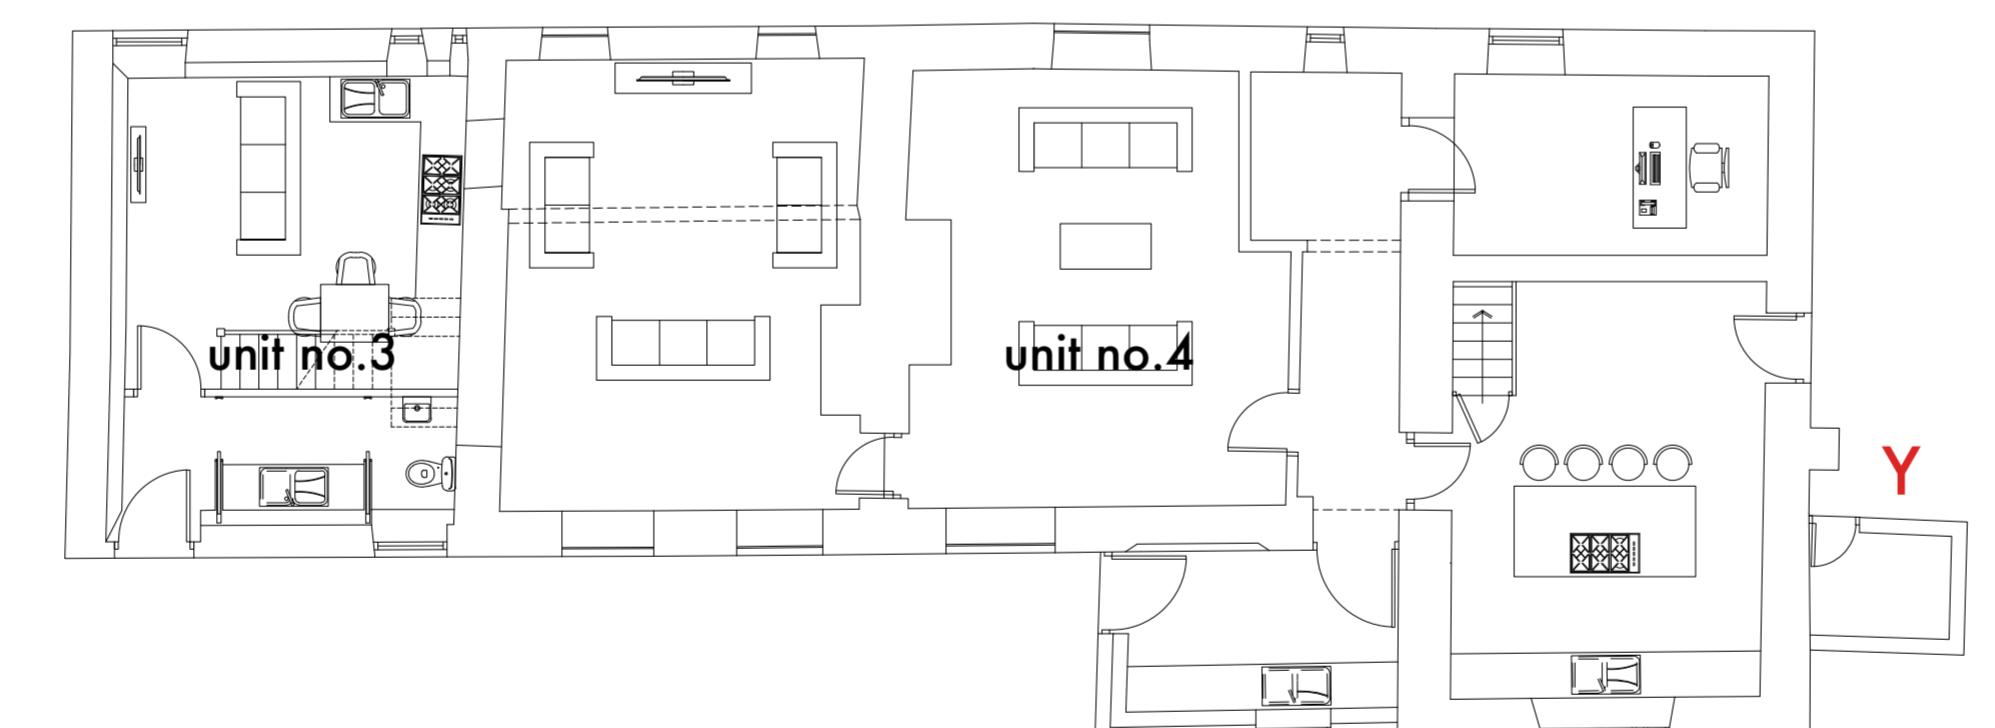


point 'Y'  
proposed meter box for unit no.4 to be  
mounted on north elevation of existing  
outbuilding



image of proposed recessed meter box

proposed meter boxes mounted to  
non-primary elevations and not in  
locations that are afforded high levels  
of visibility.

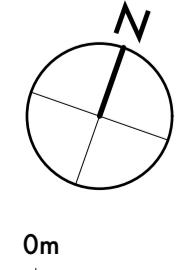

0m 5m 10m scale

**SA** stanton andrews  
architects

44 york street clitheroe BB7 2DL  
t. 01200 444490 e. mail@stantonandrews.co.uk w. stantonandrews.co.uk

project lower reaps farm drawing number 24.48

name

proposed - plans and elevations - meter boxes

scale 1 to 100 @ A1 date april 25 status discharge of conditions



Chartered Practice

dis.03