




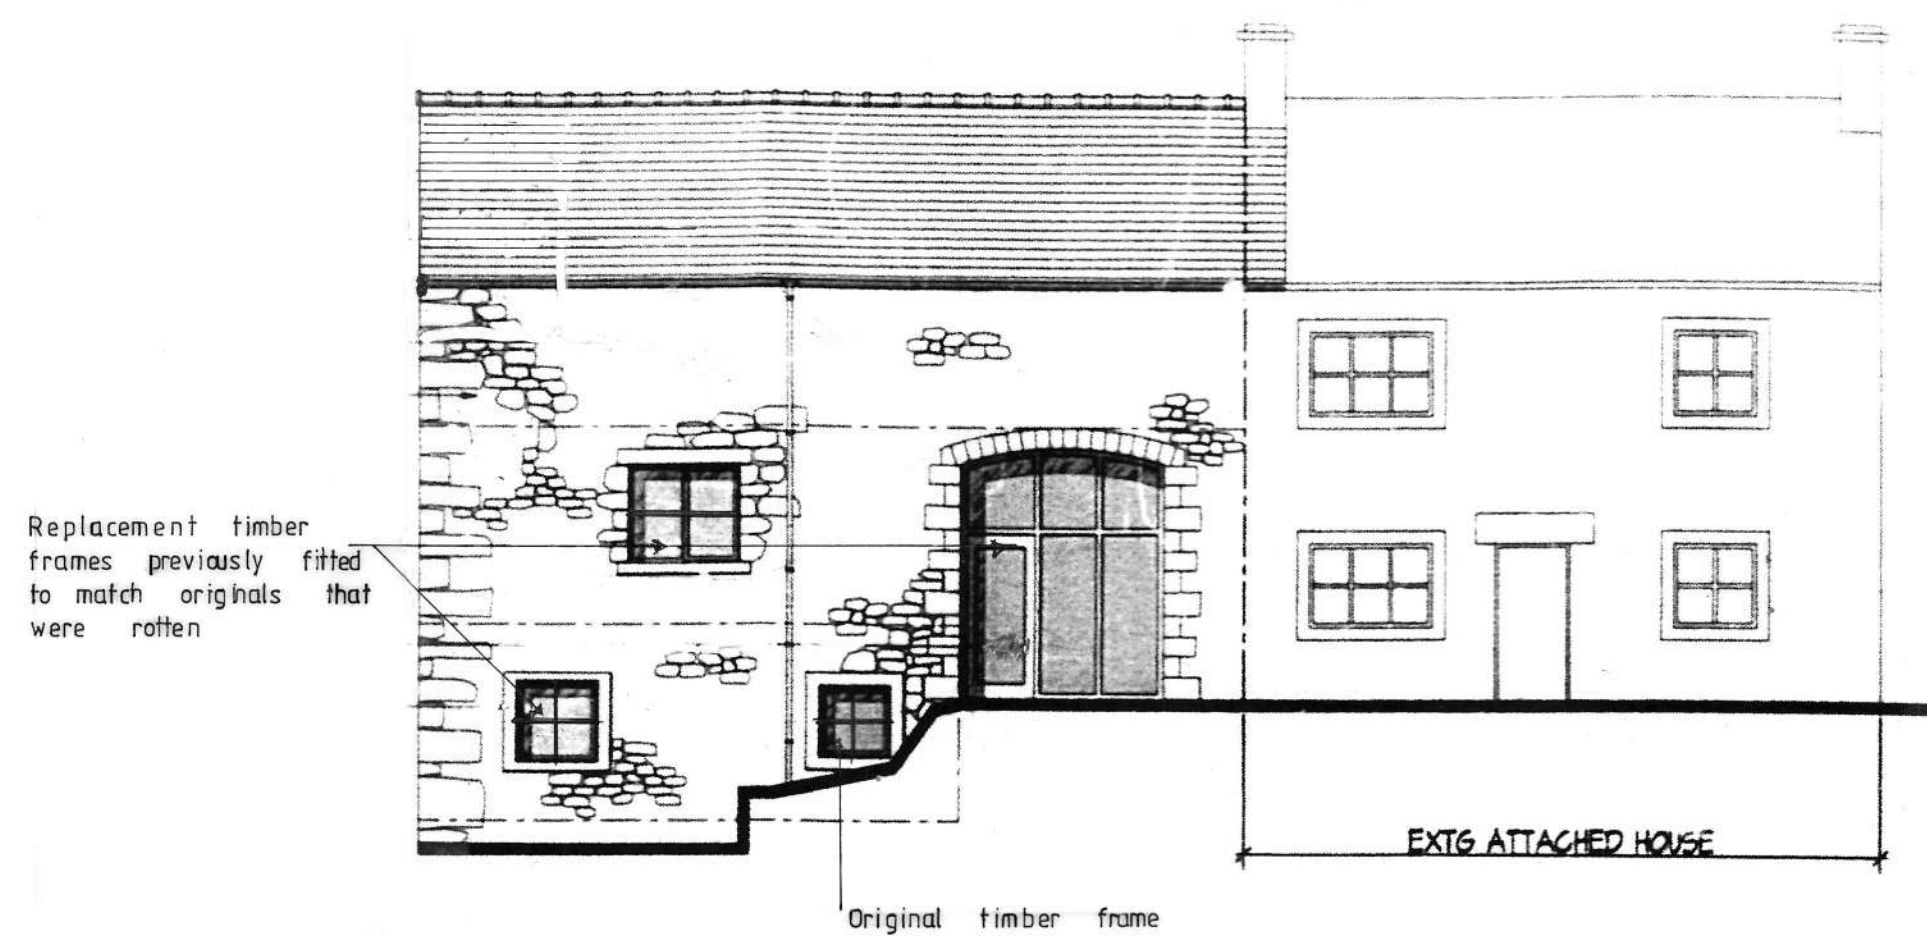


North West Elevation (front)

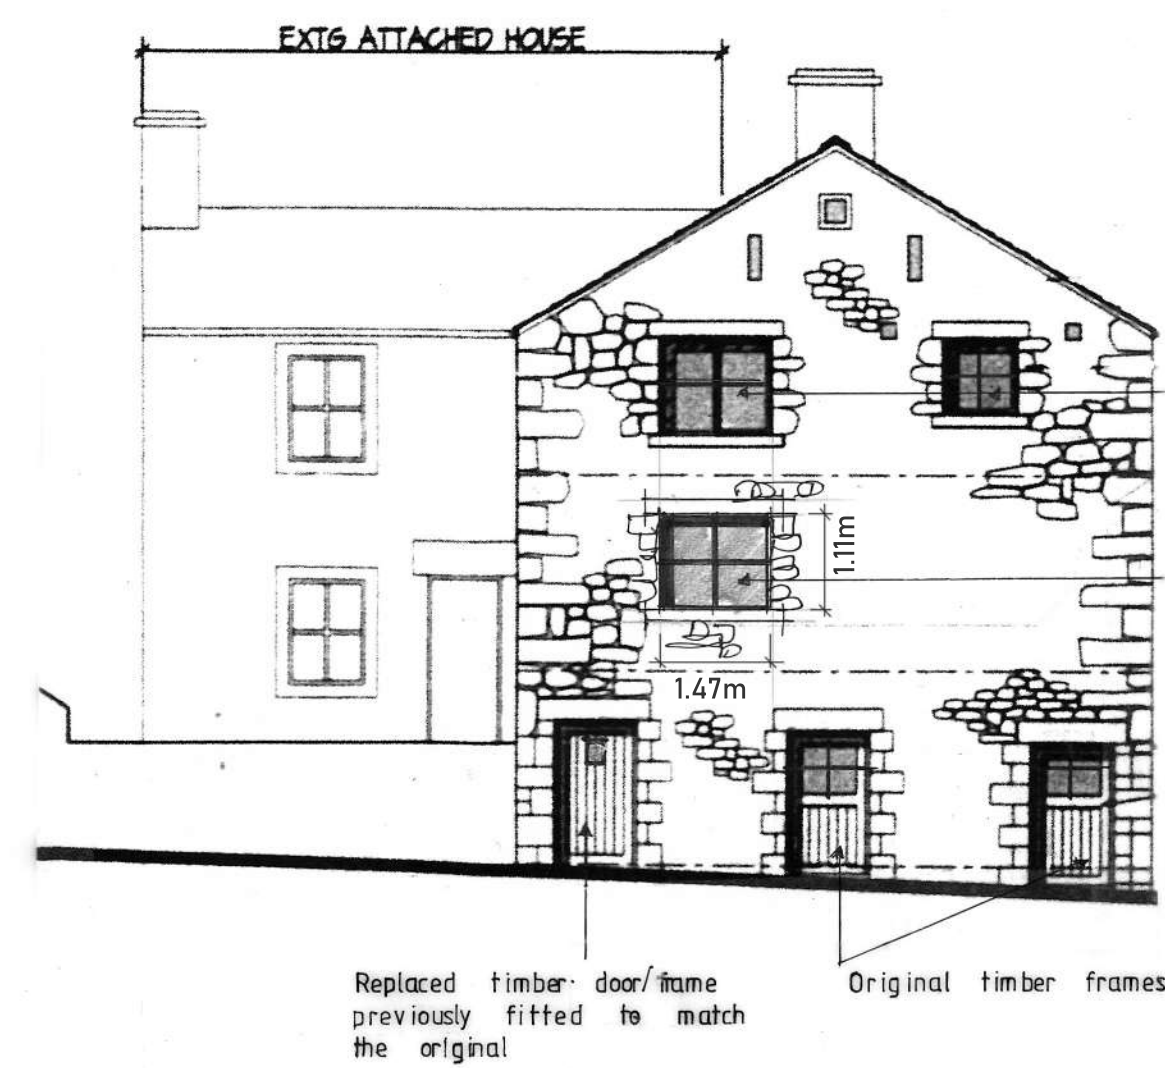


North East Elevation

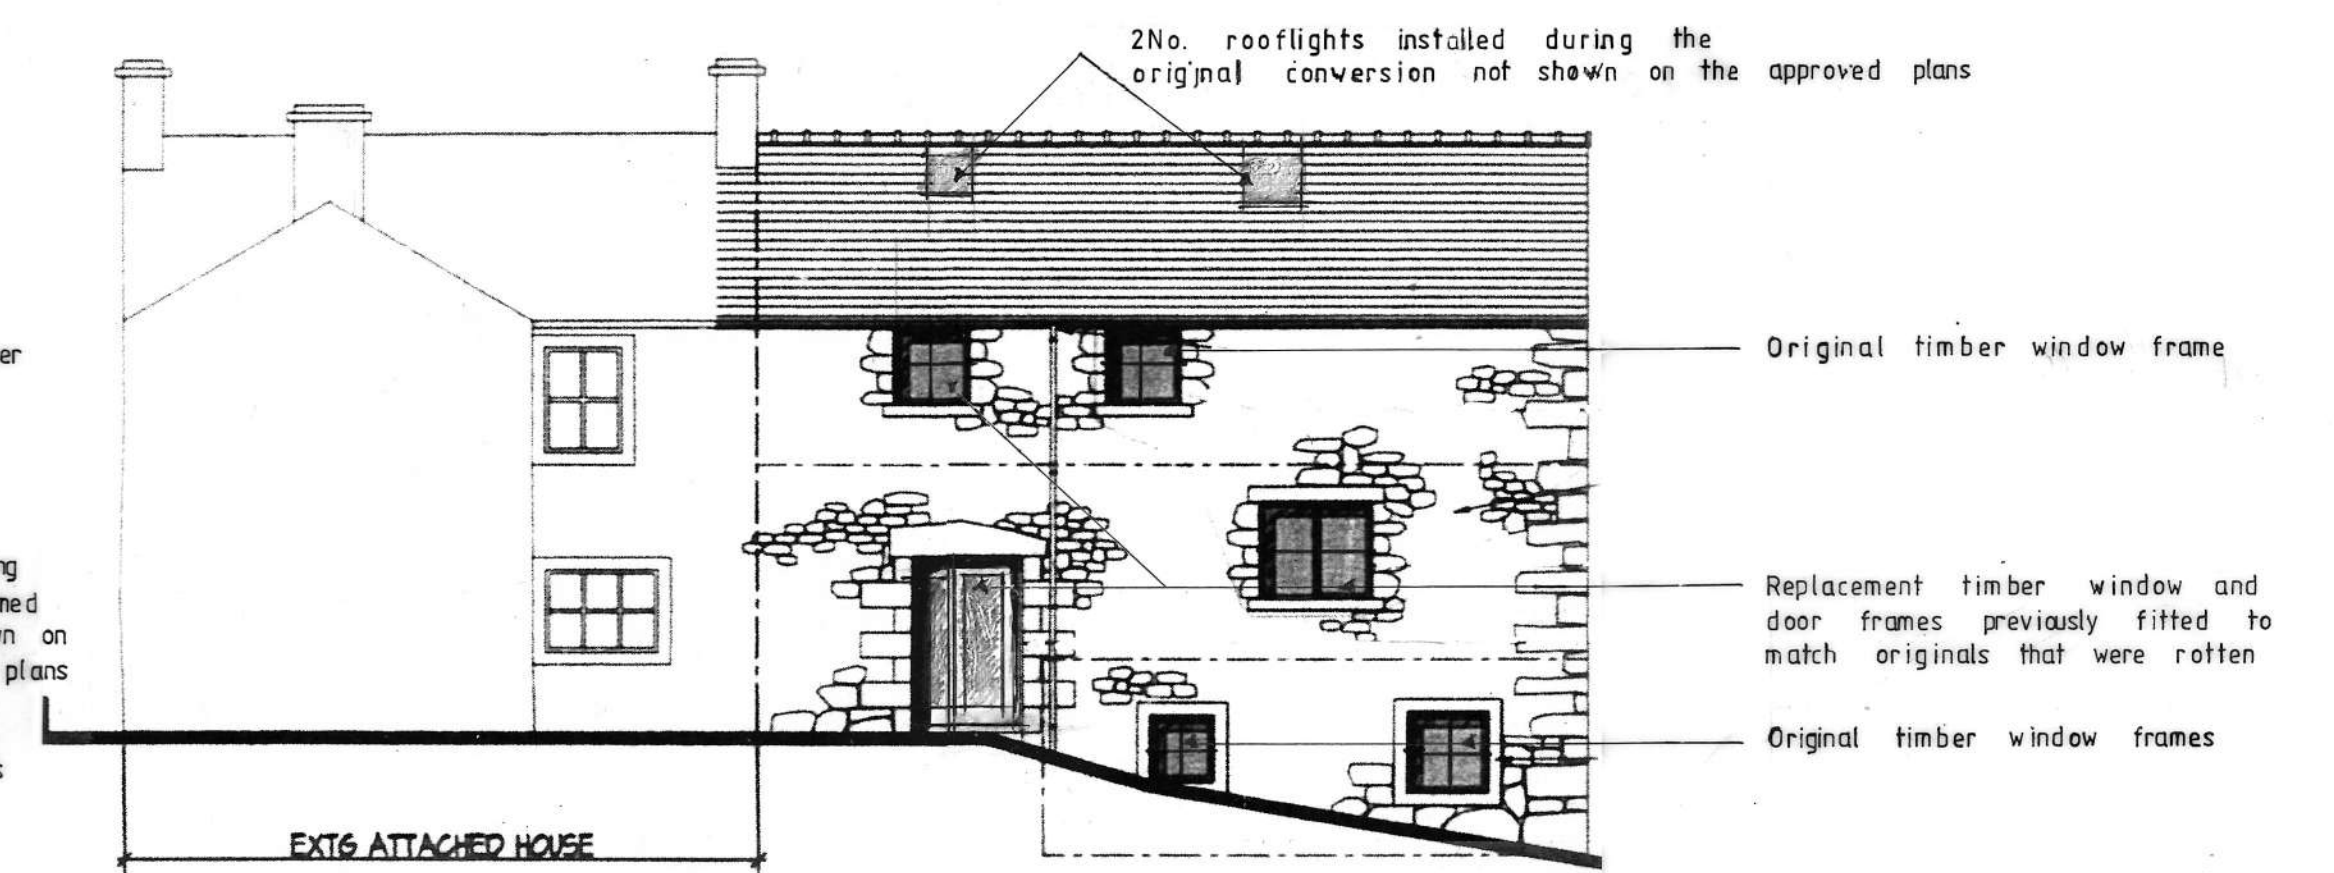


South East Elevation

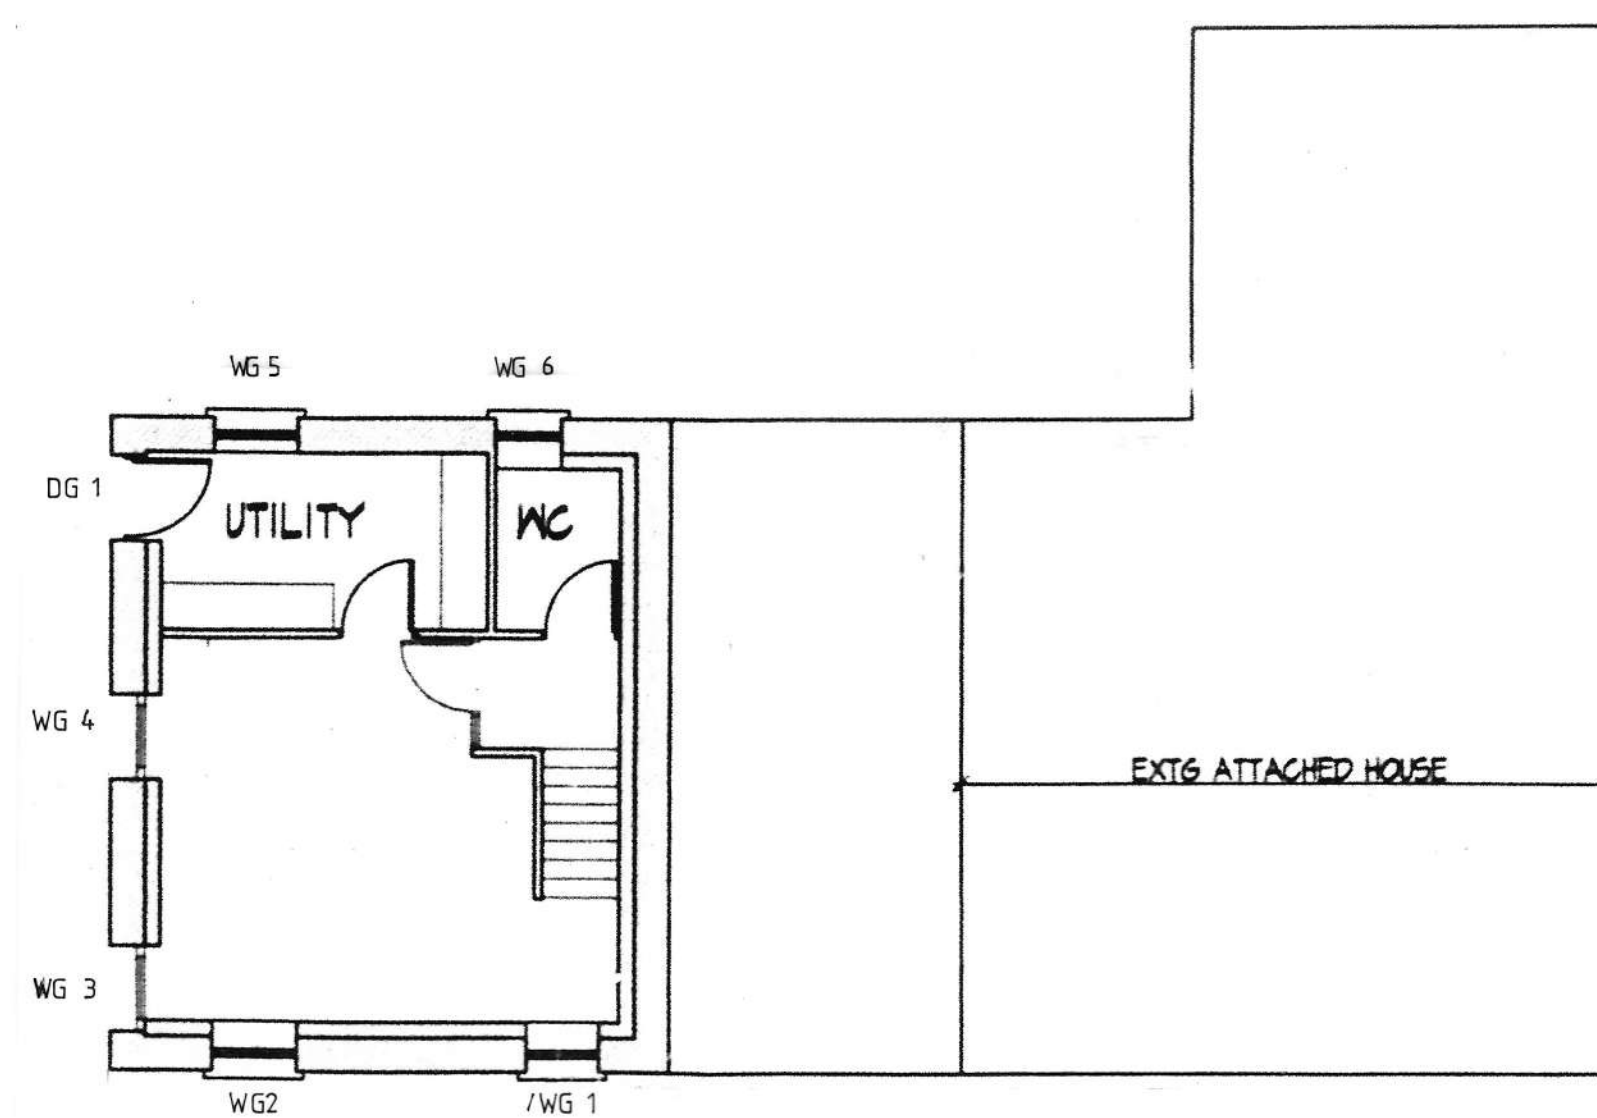


Ground Floor Plan

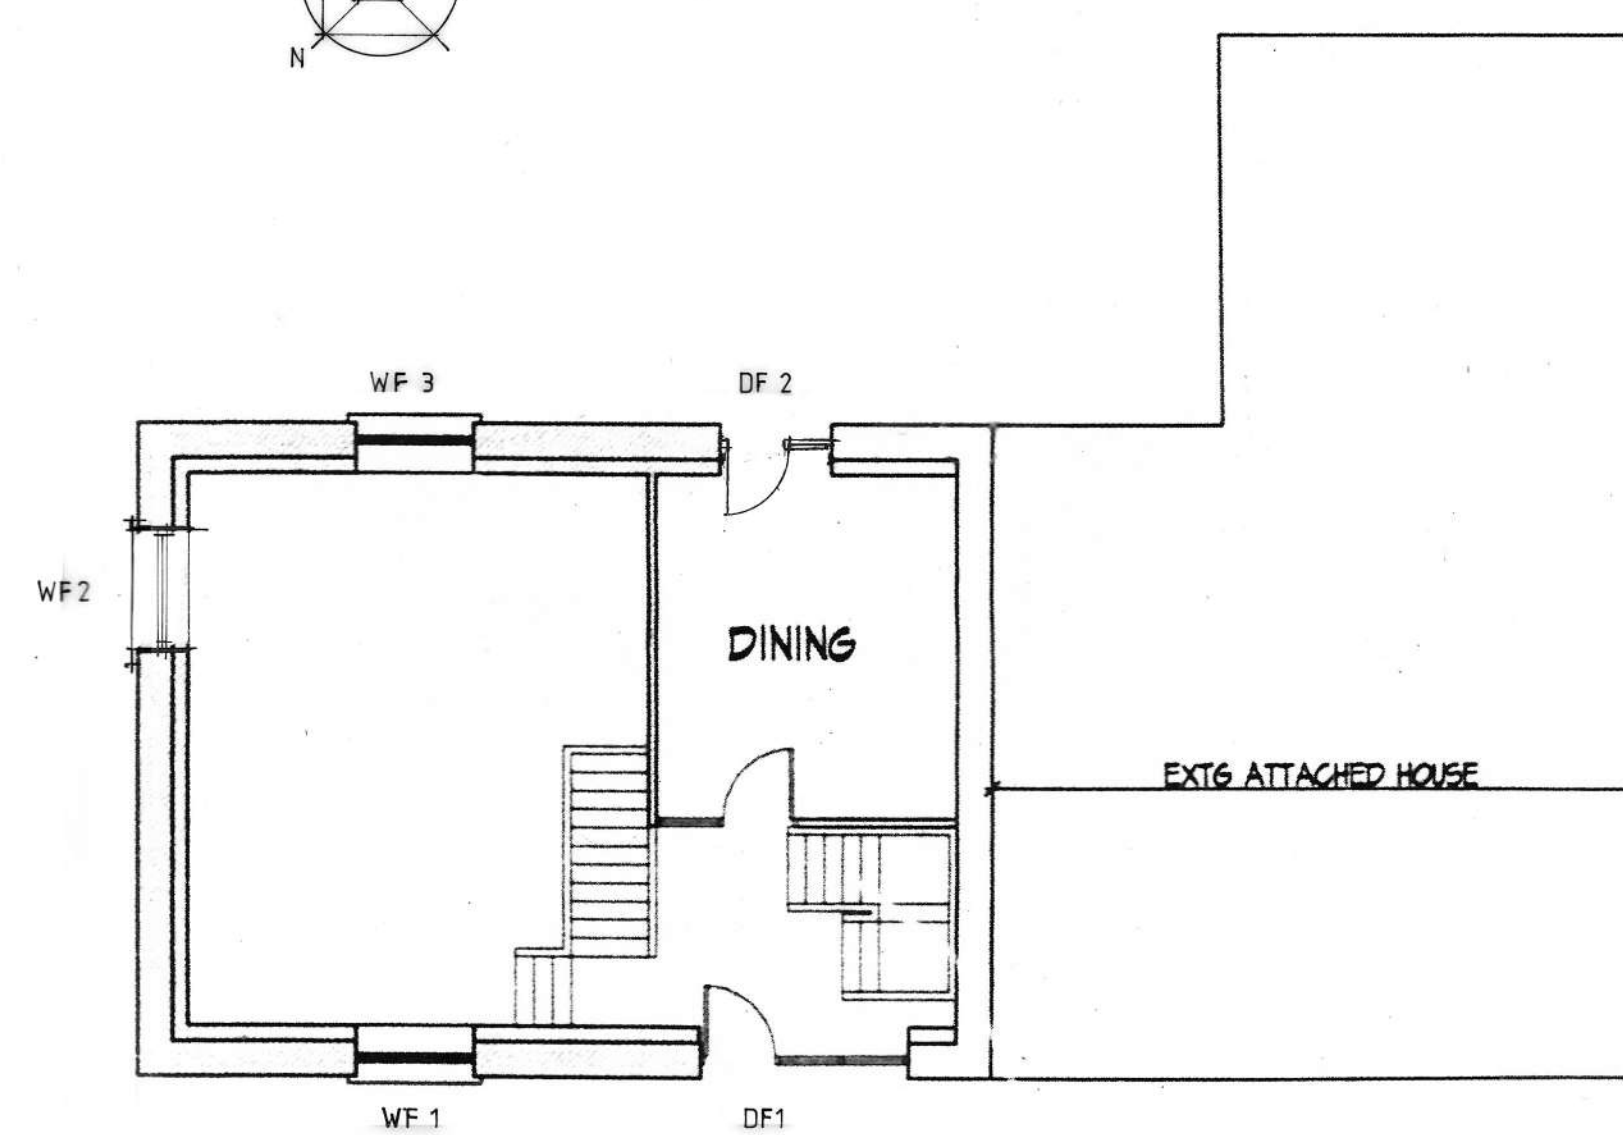


First Floor Plan

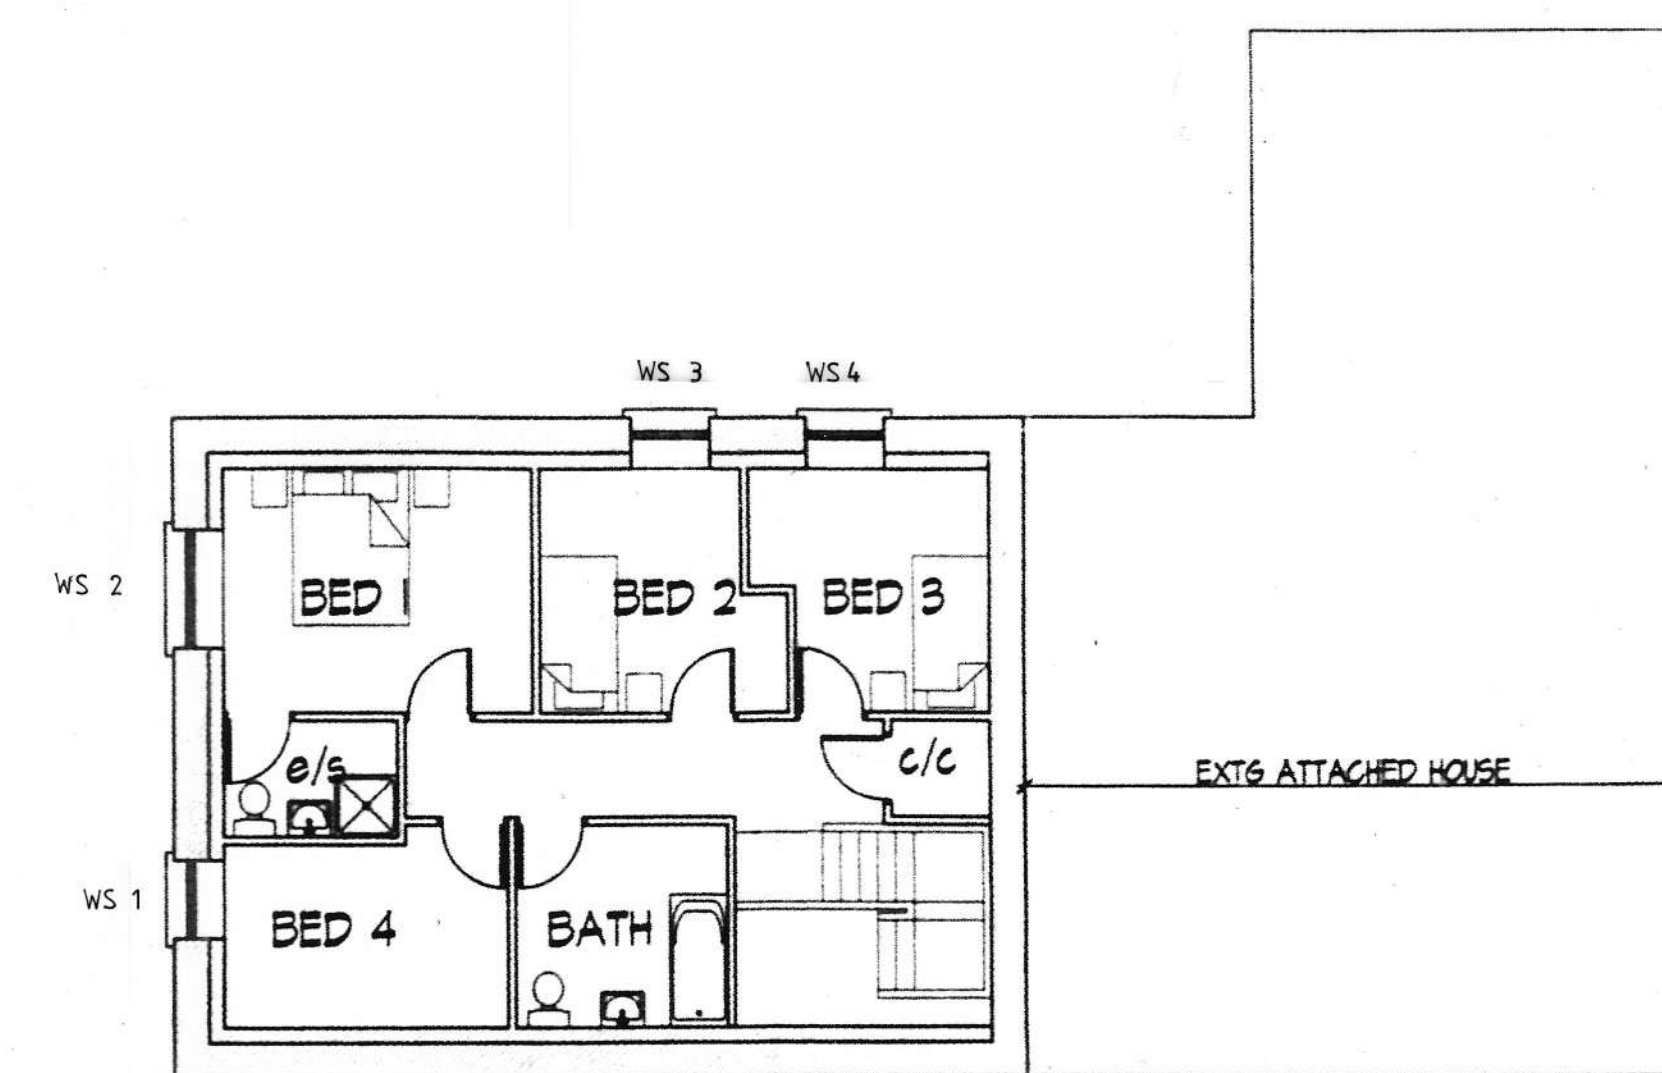

Second Floor Plan

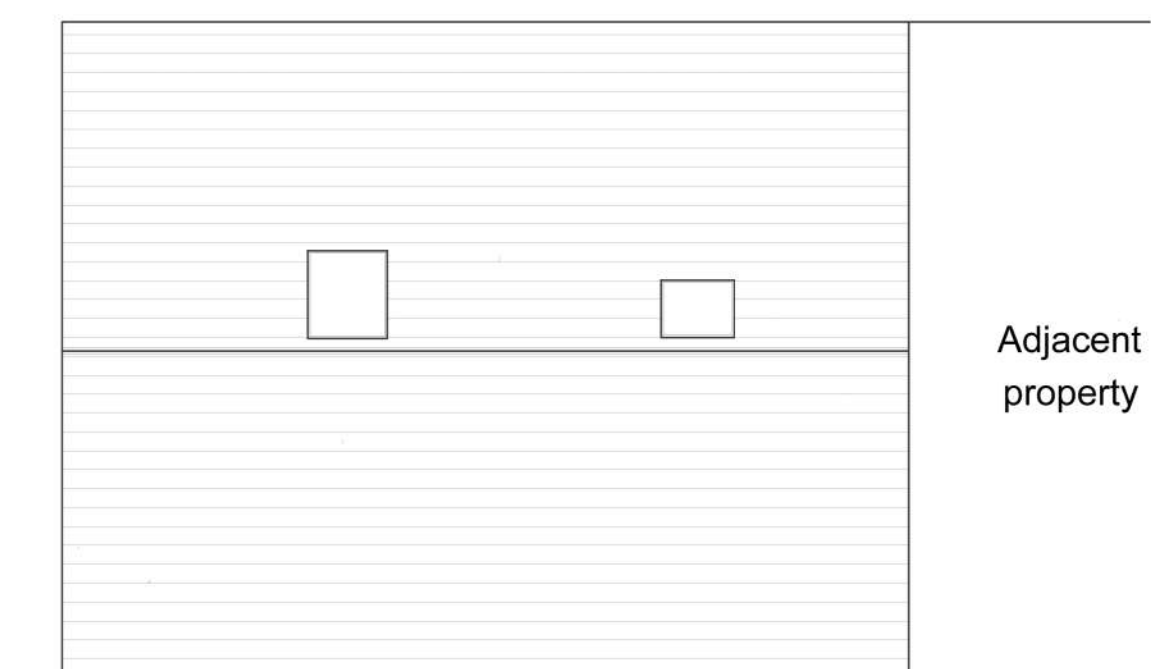

Roof Plan

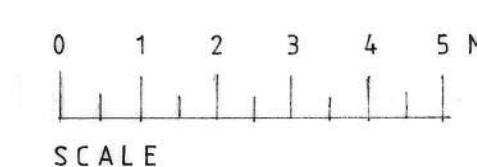

Client
Mr and Mrs Leith

Job Title
Whitefold House Barn
Thornley

Drawing Title
Existing Plans and Elevations
Showing Historic Alterations
Requiring Retrospective
Listed Building Consent

Scale 1:100 Date Feb 2025 Drawn SGH

spa ARCHITECTS
SUNDERLAND PEACOCK & ASSOCIATES LTD.
HAZELBRIER, PIMLICO ROAD, CLITHEROE,
LANCASHIRE, BB7 2AG
T 01200 423176 F 01200 427328
E info@sunderlandpeacock.com
www.sunderlandpeacock.com

7 2 1 4 = 0 1 C