


NOTE: All replacement timber window and door frames match the original in terms of section size, glazing and fitting position within openings.


This drawing is to be read in conjunction with all relevant Architect, consultants' and specialist drawings and specifications. The Architect is to be notified of any discrepancies before proceeding. Do not scale from this drawing. All dimensions and levels are to be checked on site. This drawing is subject to copyright. All work carried out before Planning and Building Permission has been granted is at the contractor/client's risk.
Note: proposed drawing based on OS map information. All illustrated dimensions are approximate and all site dimensions are to be checked on site and subject to site survey.

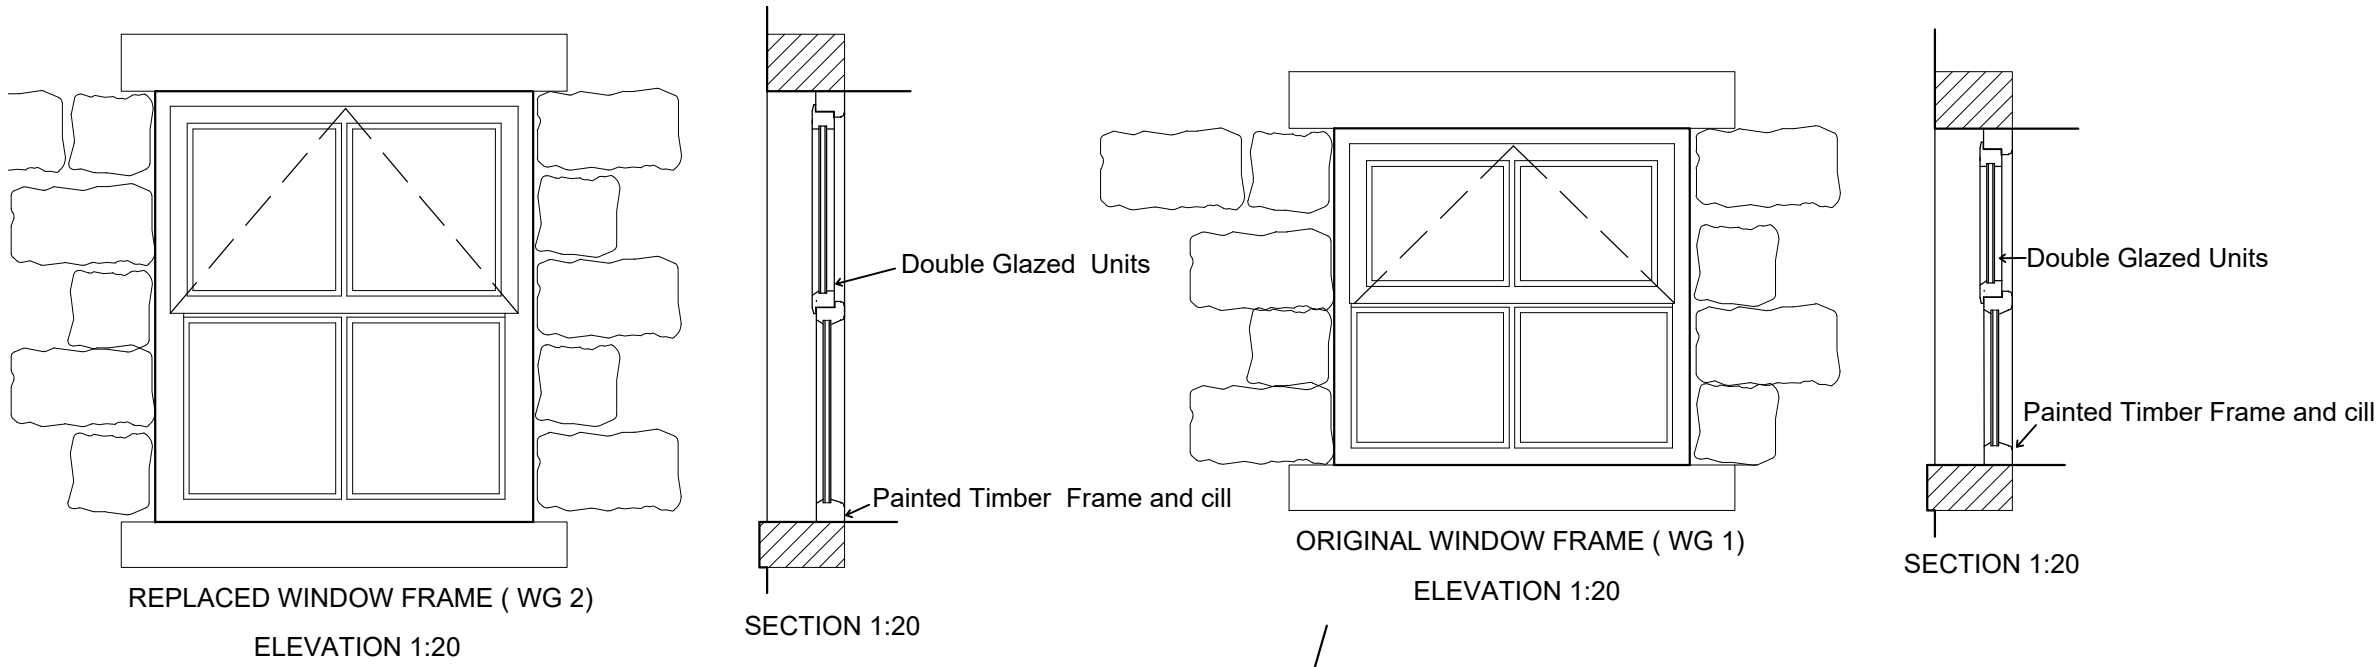


Photograph showing part of North west elevation




Photograph of North west elevation

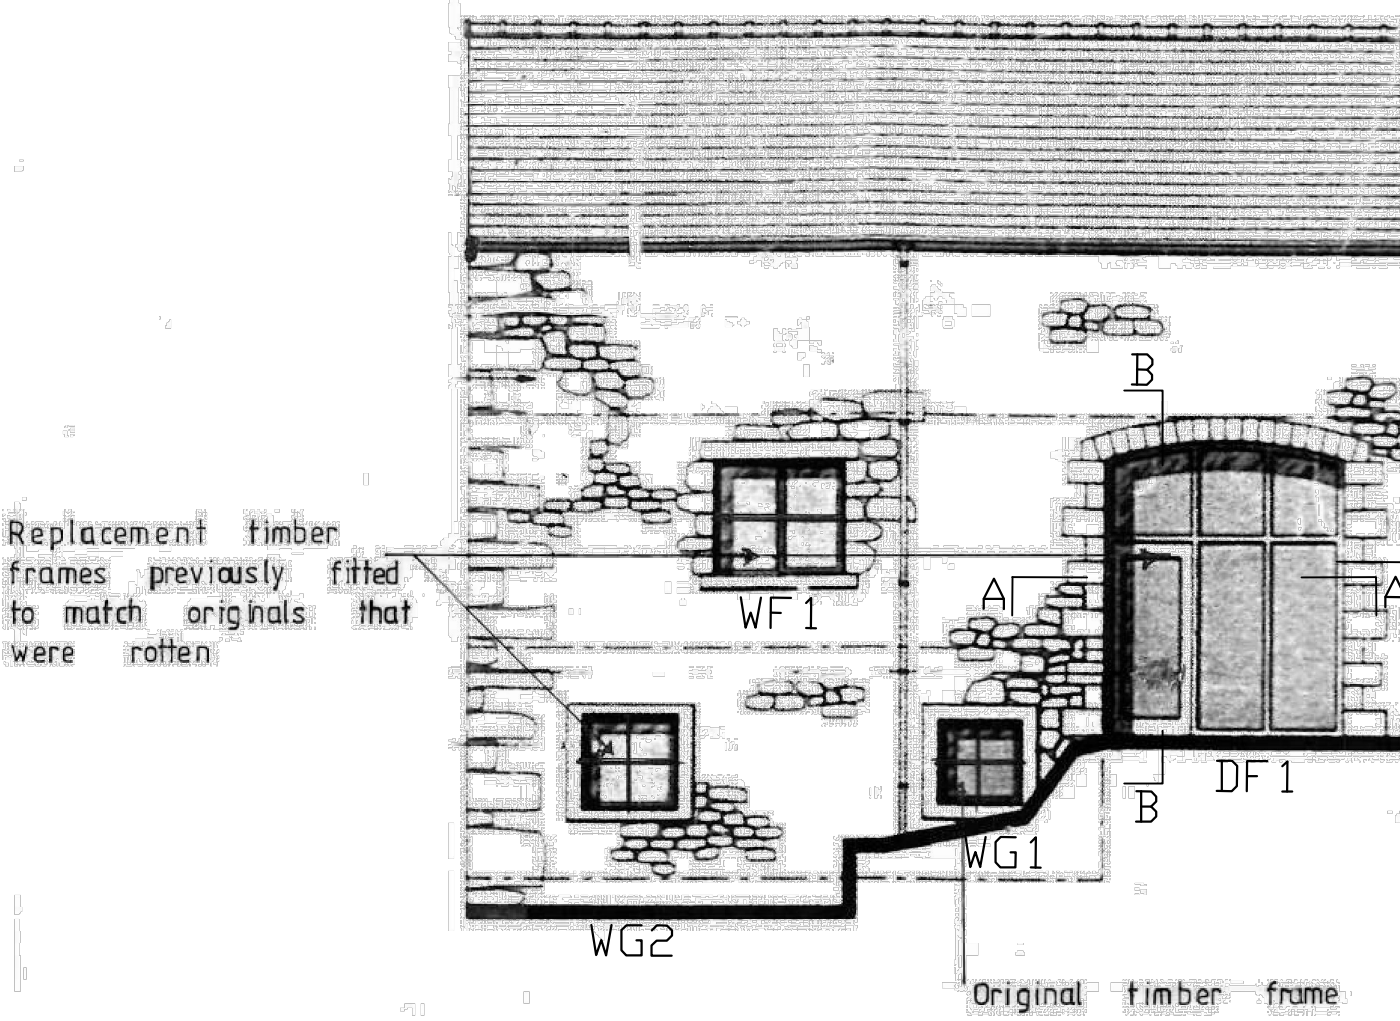

North West Elevation

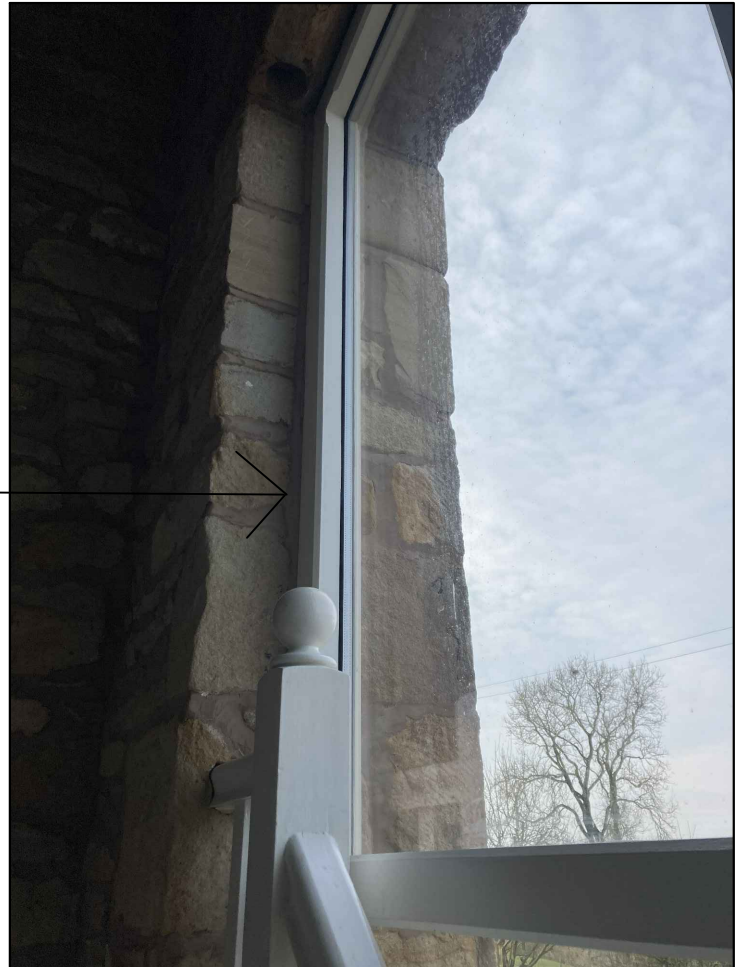



Internal photograph of door and glazed frame within Cart opening DF1, showing replacement frame fixed in the same position as the original frame

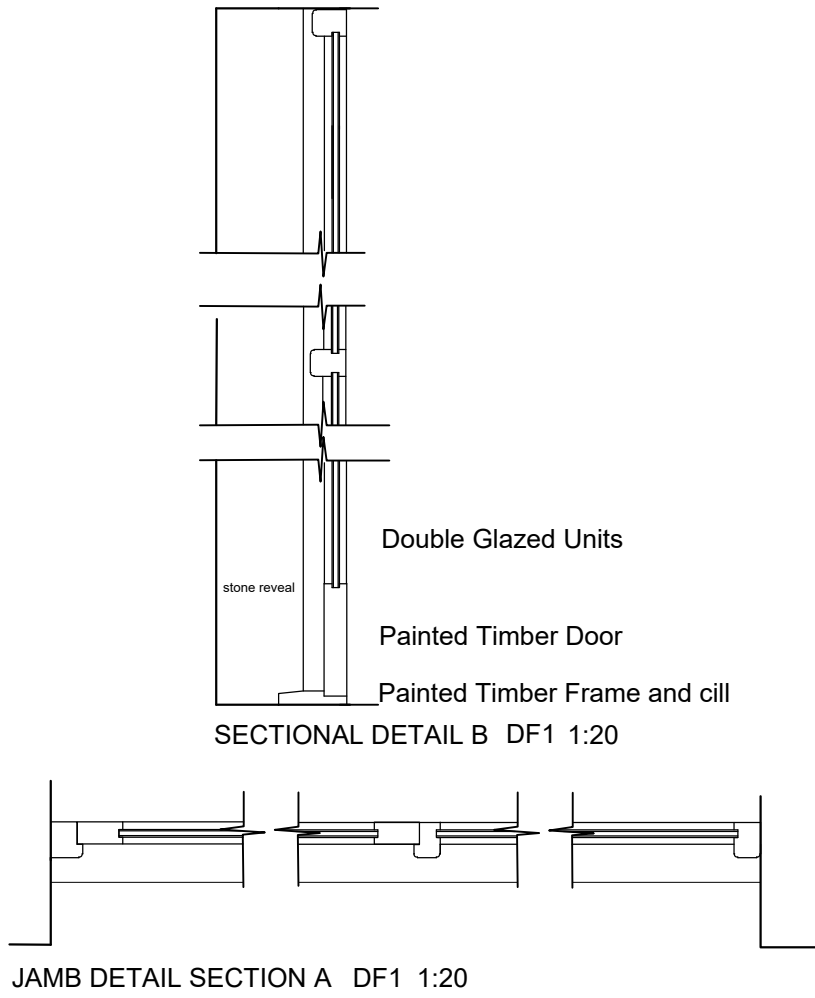

Photograph showing DF2




South East Elevation

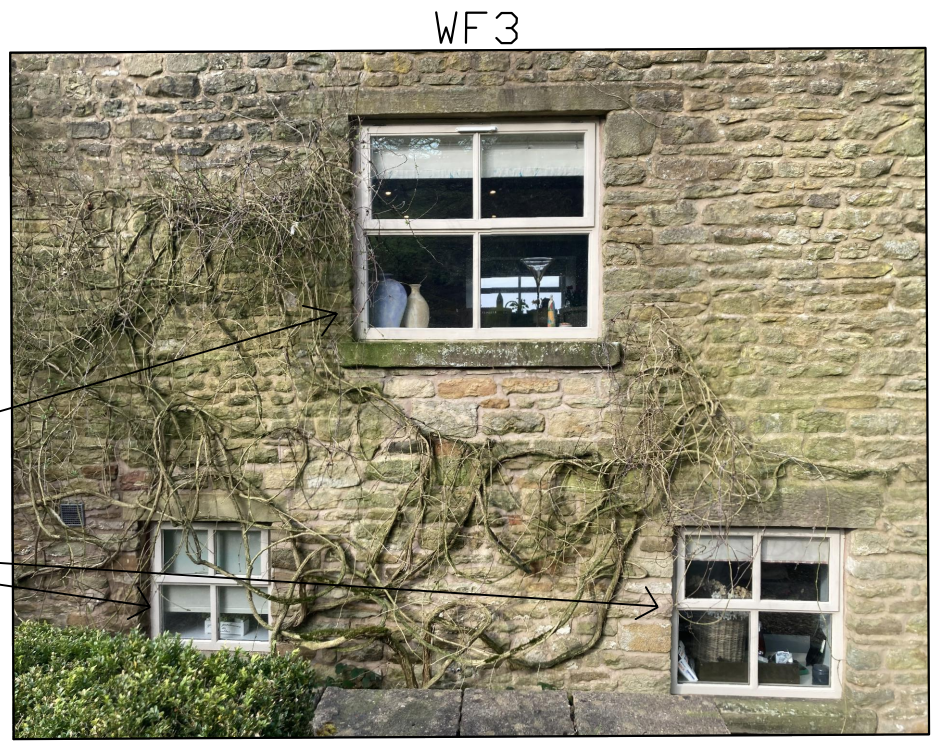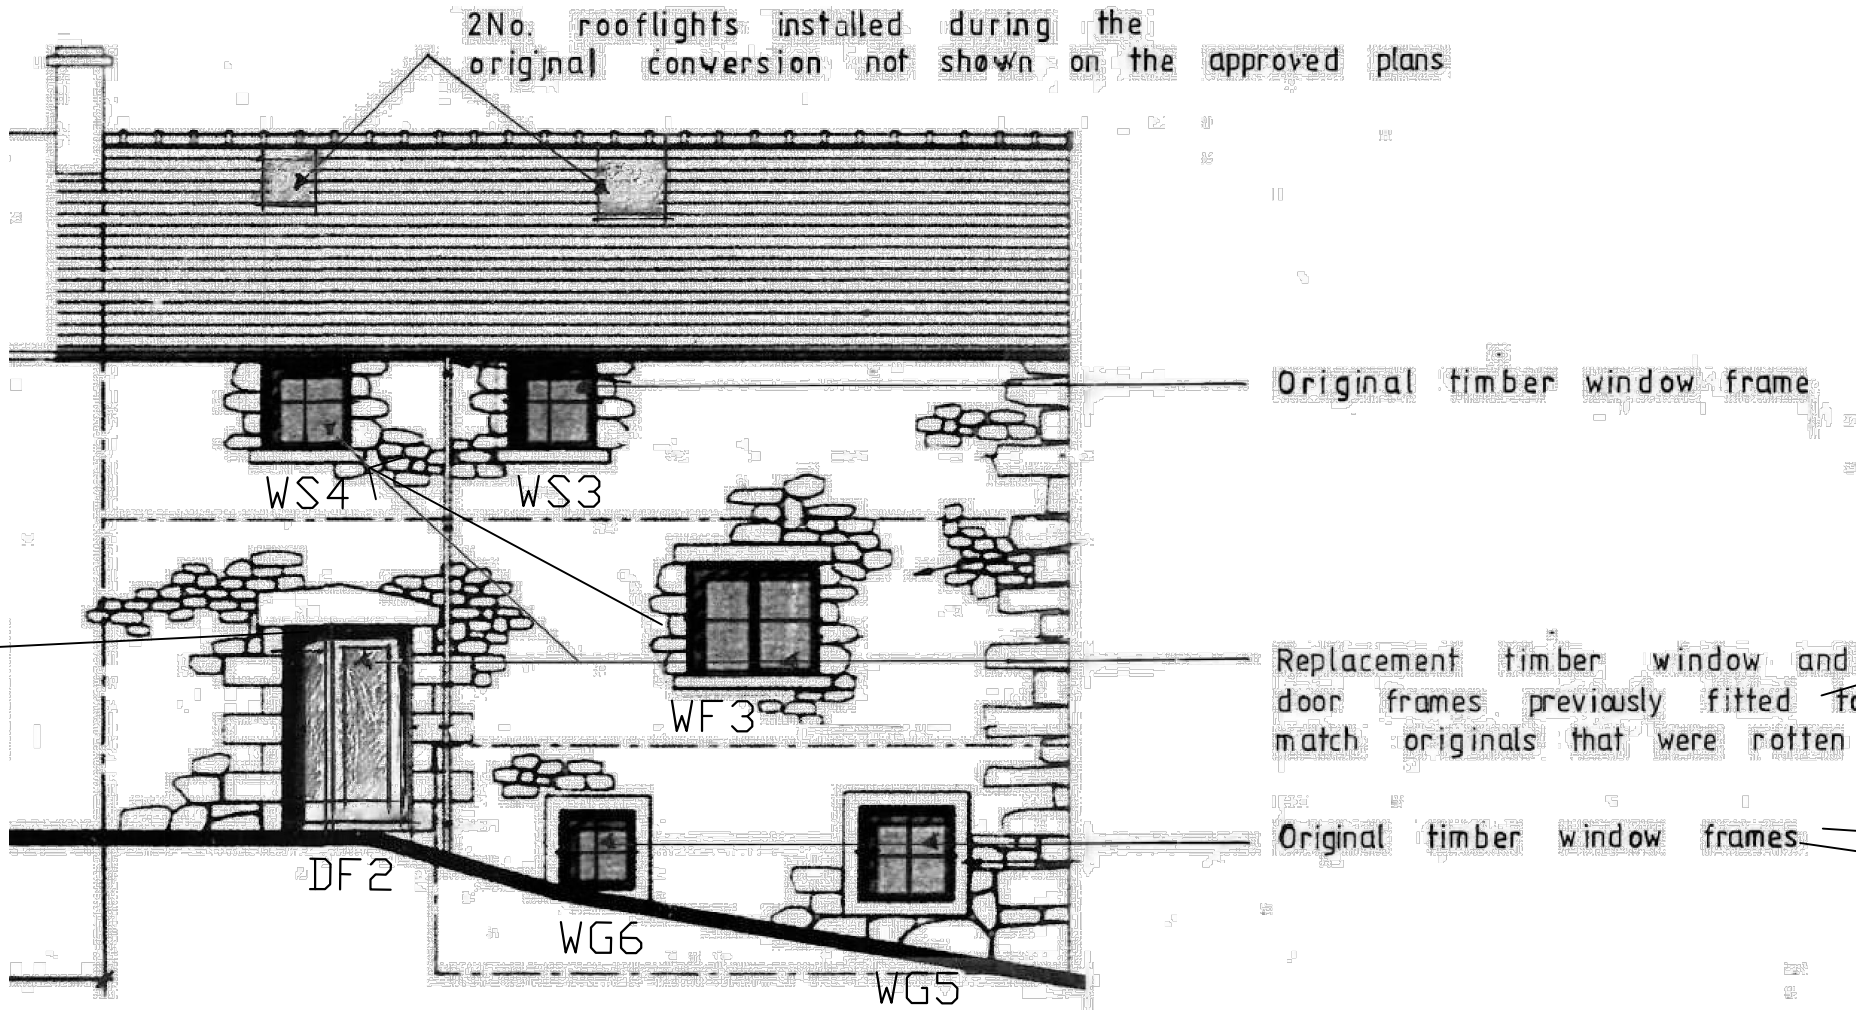


WG6

WG5

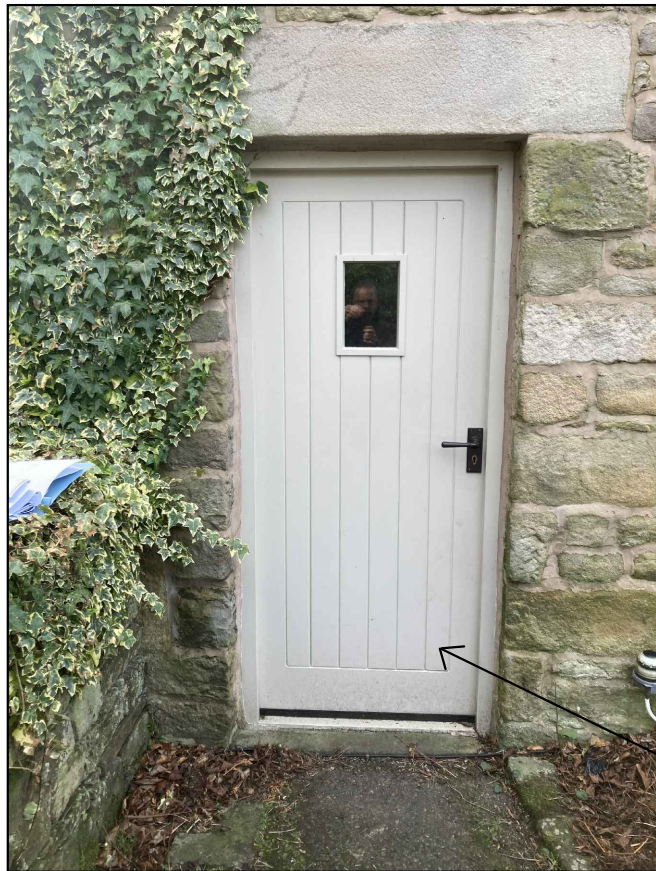

Photograph showing DG1

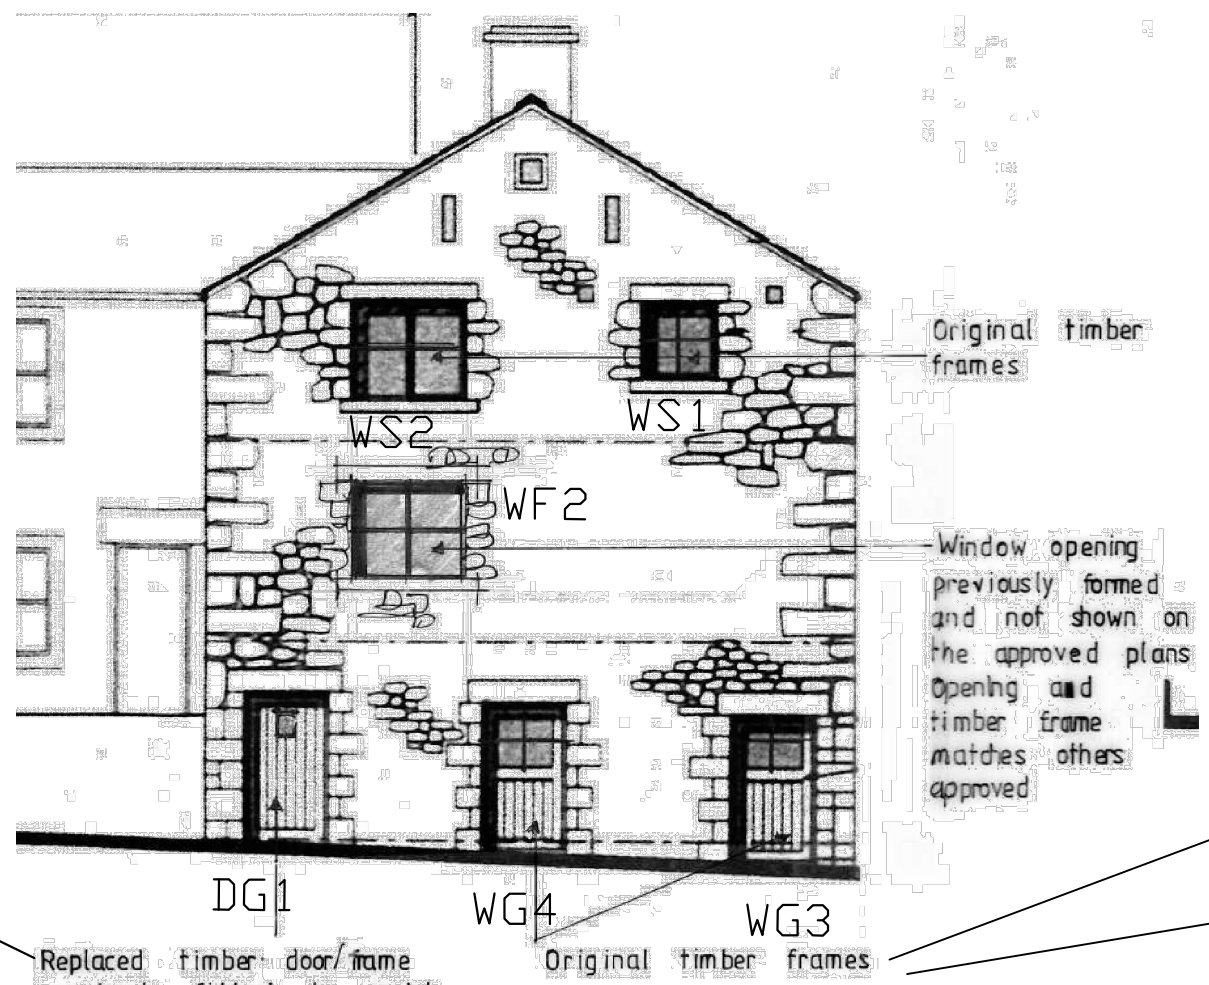

North East Elevation



WG4



WG3

North East Elevation

Client Mr and Mrs Leith		
Job Title Window and Door Details Whitefield House Barn Birks Brow Thornley		
Drawing Title Photograph Sheet and Details Showing Original and Replacement Frames		
Scale 1:20@ A1	Date Feb 2025	Drawn LKR
spa SUNDERLAND PEACOCK ARCHITECTS SUNDERLAND PEACOCK & ASSOCIATES LTD. HAZELMERE, PIMALICO ROAD, CLITHEROE LANCASHIRE, BB7 2AG T 01204 423178 F 01204 427328 E info@sunderlandpeacock.com www.sunderlandpeacock.com		
7214 -02		REV -