



PROPOSED REAR EXTENSION
1 WOODVILLE COTTAGE
LOWER BANK ROAD
HOTTERSALL

PR3 2YY

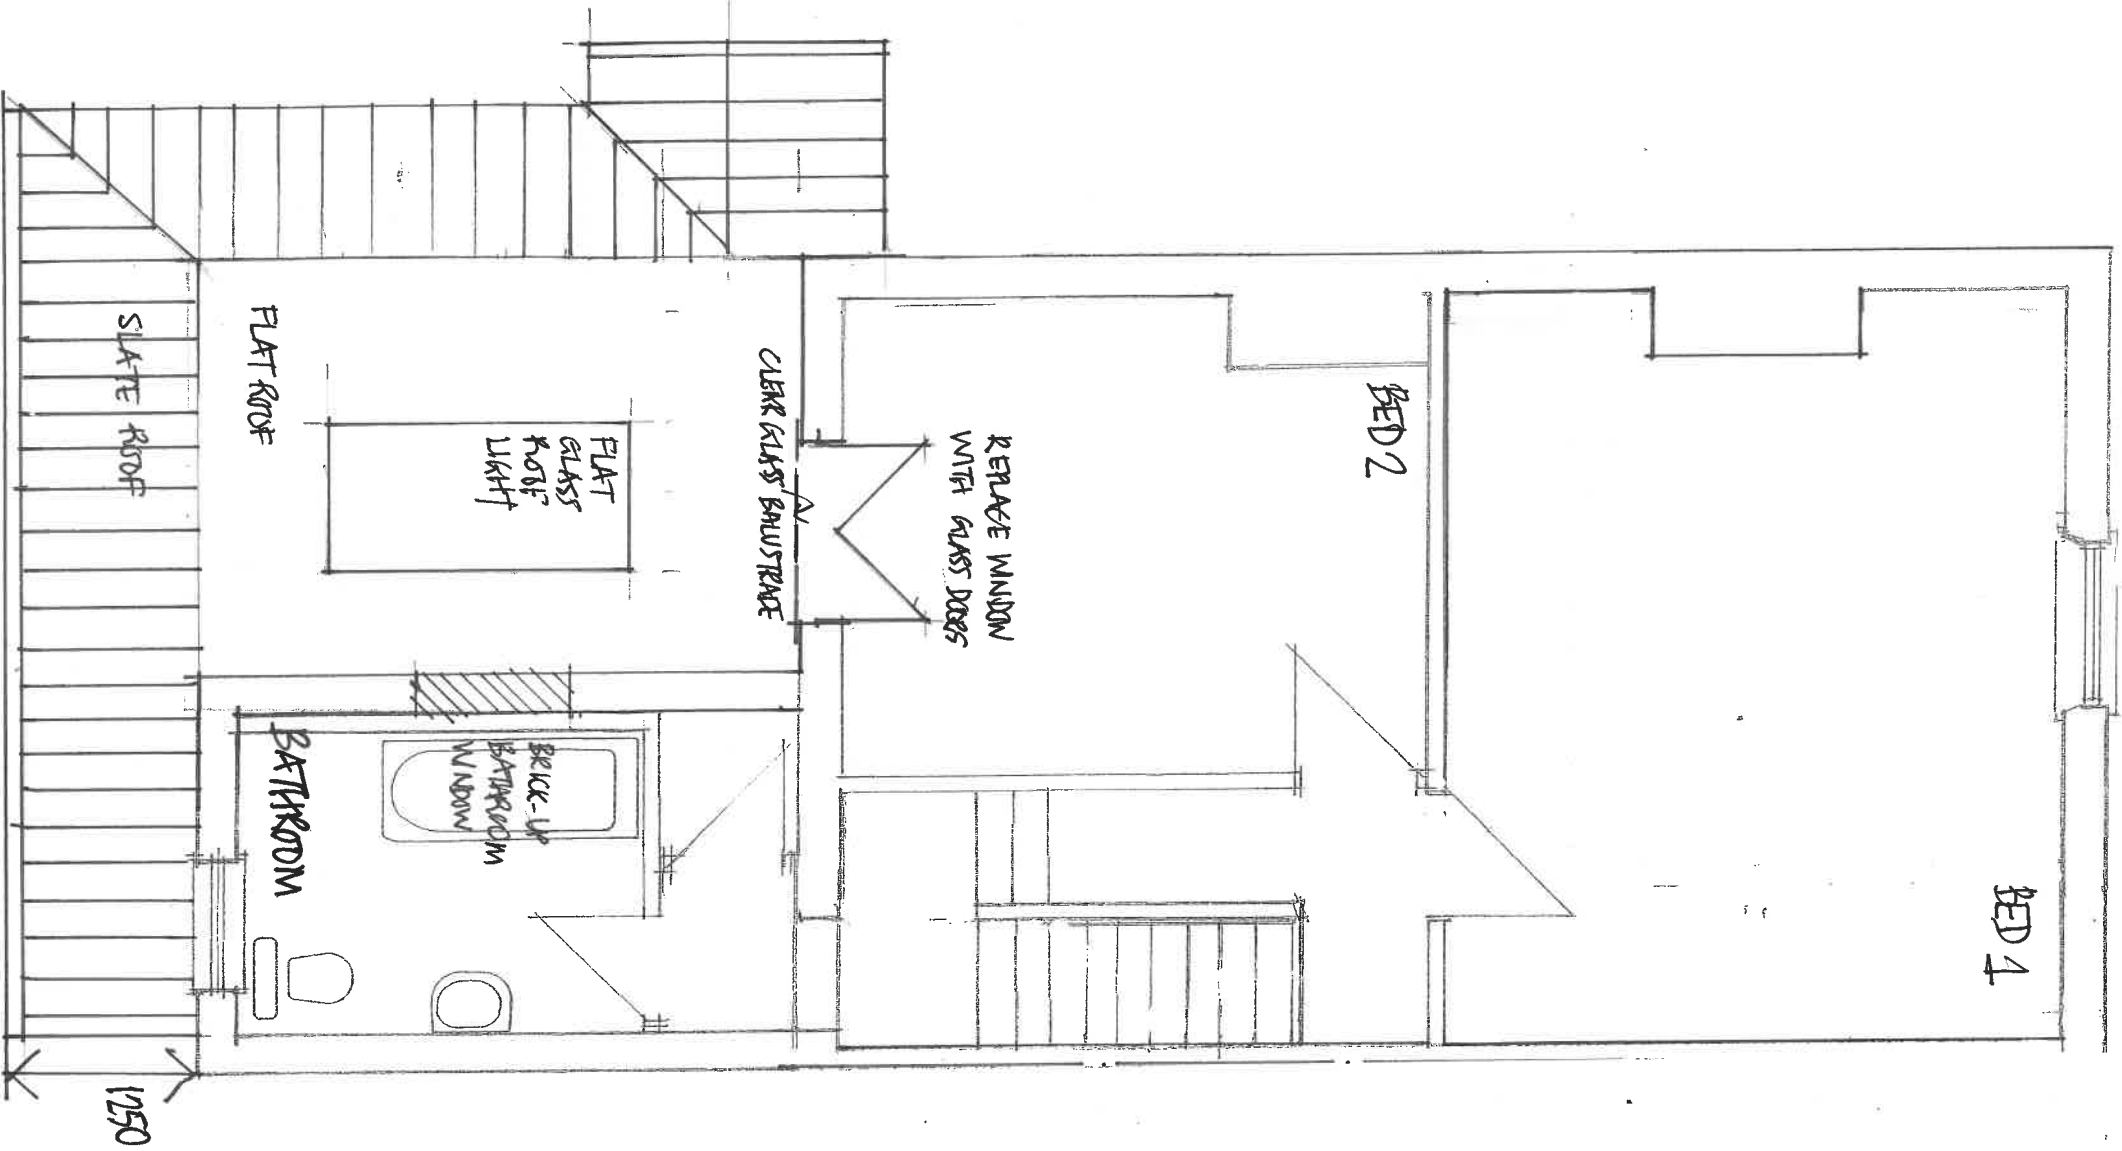


PROPOSED FIRST FLOOR PLAN & ROOF PLAN

SCALE: 1:50

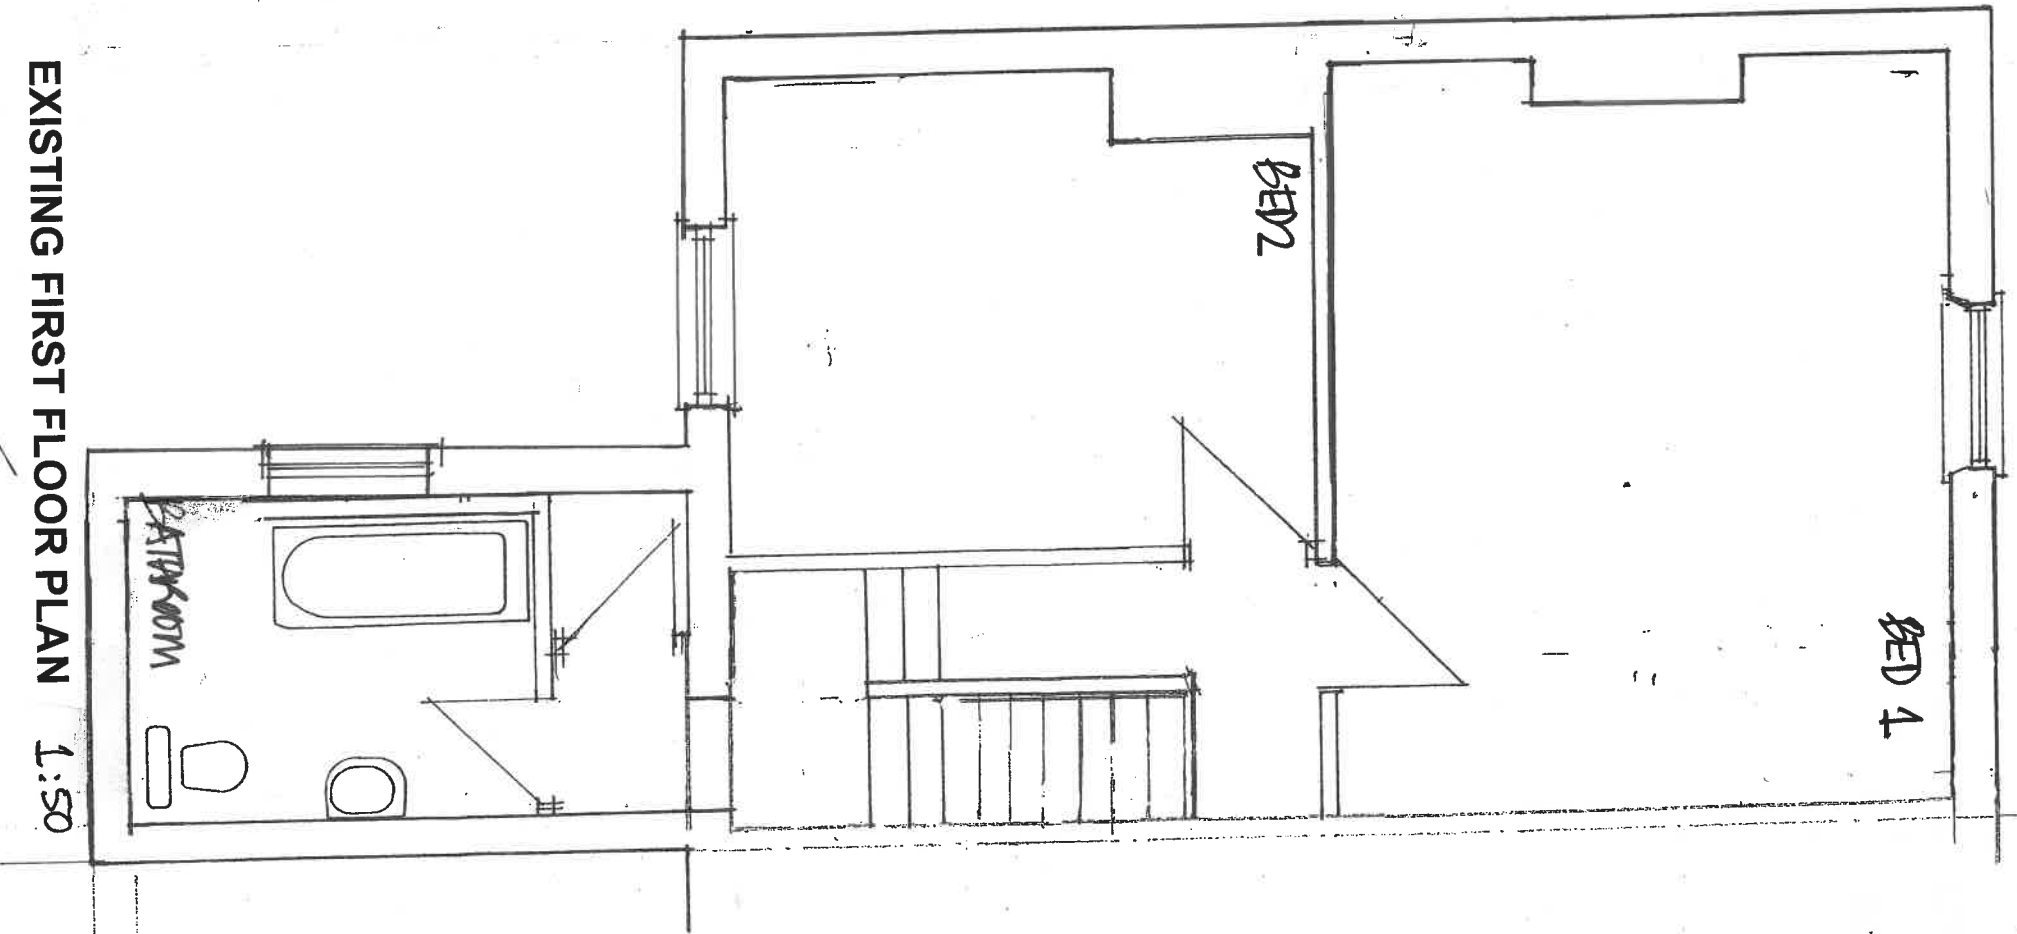

EXISTING FIRST FLOOR PLAN 1:50

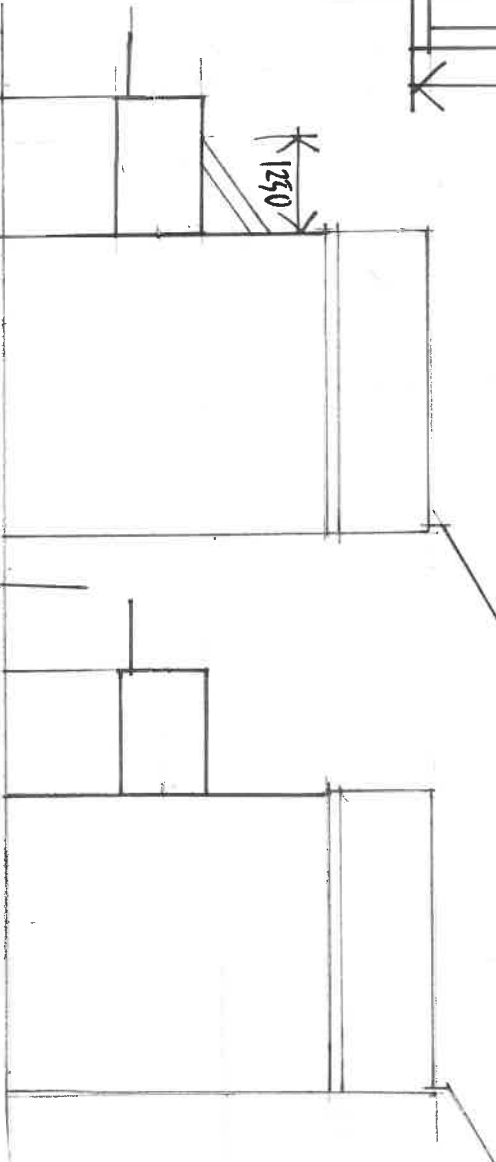

PROPOSED EAST ELEVATION EXISTING EAST ELEVATION

SCALE 1:100

PLAN NO W662