

Peter Hitchen
Architects

Marathon House
The Sidings Business Park
Whalley, BB7 9SE

01254 823 885

www.peterhitchenarchitects.co.uk

NOTES:

No.	Description	Date

CLIENT:
Mr and Mrs Donald
11 Whittam Crescent, Whalley

PROJECT:
Extensions and alterations to the
existing house

SHEET:
DEMOLITION FLOOR PLANS

Project number PHA/1004

Date 03/06/25


Drawn by JS

Checked by PH


A2.11

Scale 1 : 50

Sheet size A1

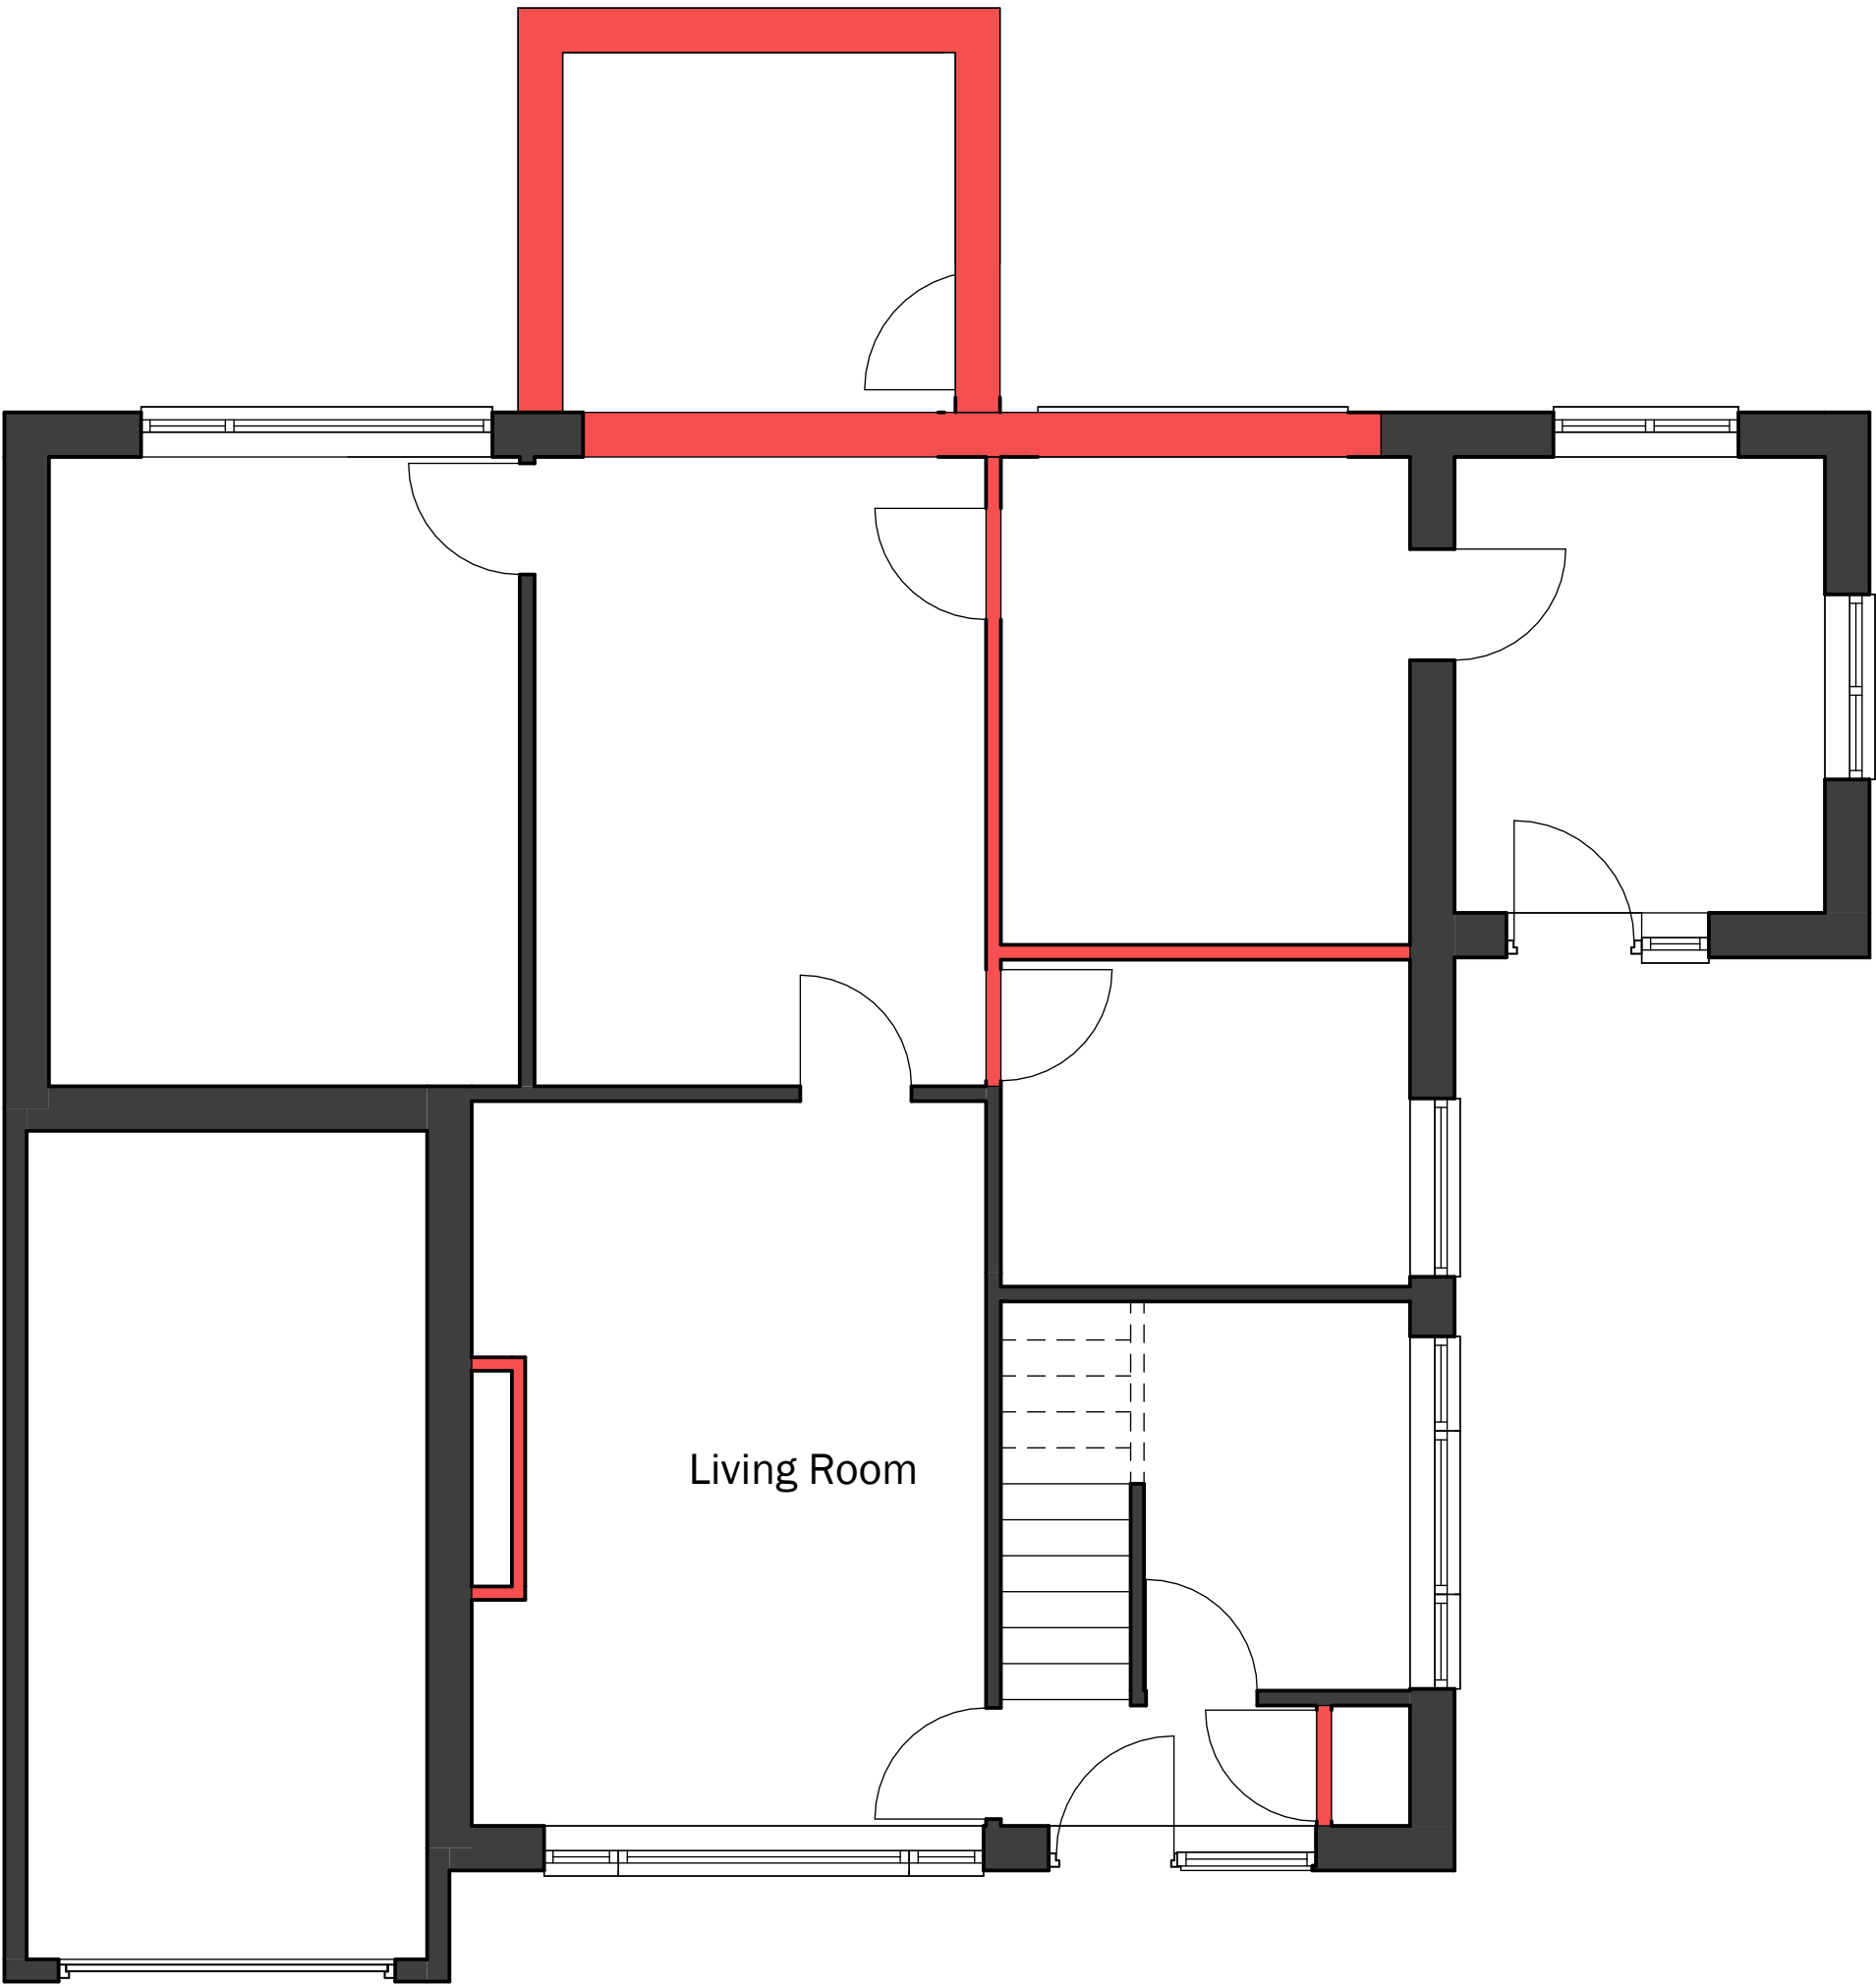

1 0 GROUND FLOOR DEMOLITION
1 : 50

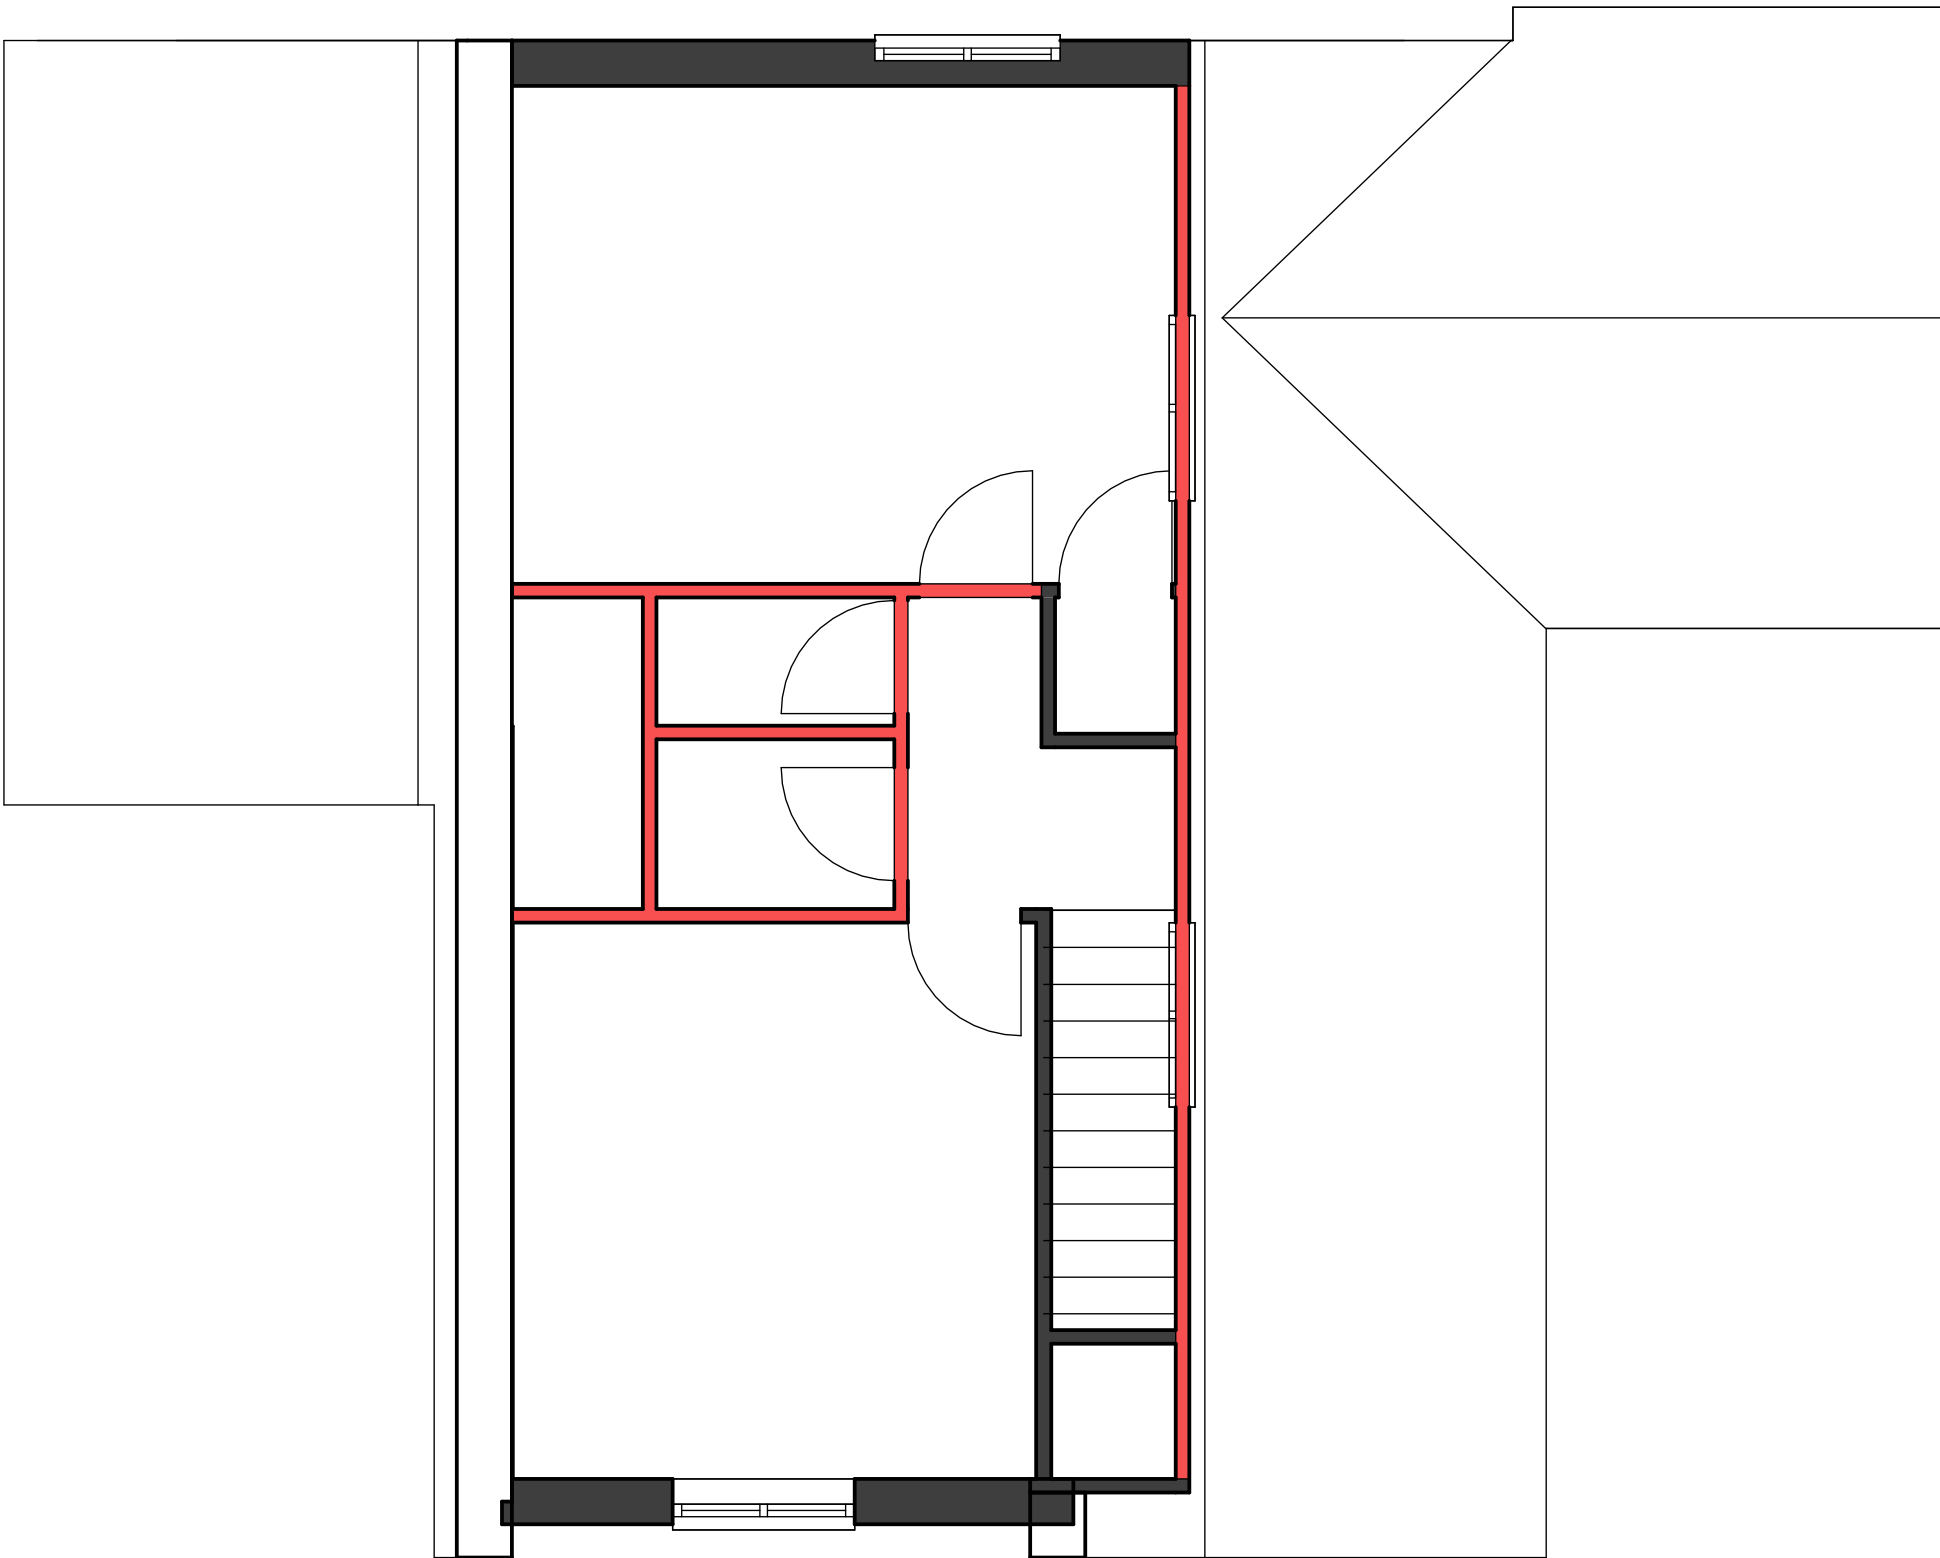

2 1 FIRST FLOOR DEMOLITION
1 : 50