

NOTES:

| No. | Description | Date |
|-----|-------------|------|
|     |             |      |
|     |             |      |
CLIENT:

Mr and Mrs Donald  
11 Whittam Crescent, Whalley

PROJECT:

Extensions and alterations to the  
existing house

SHEET:

EXISTING FLOOR PLANS

Project number PHA/1004

Date 01/04/25


Drawn by JS

Checked by PH

A2.1


Scale 1 : 50

Sheet size A1

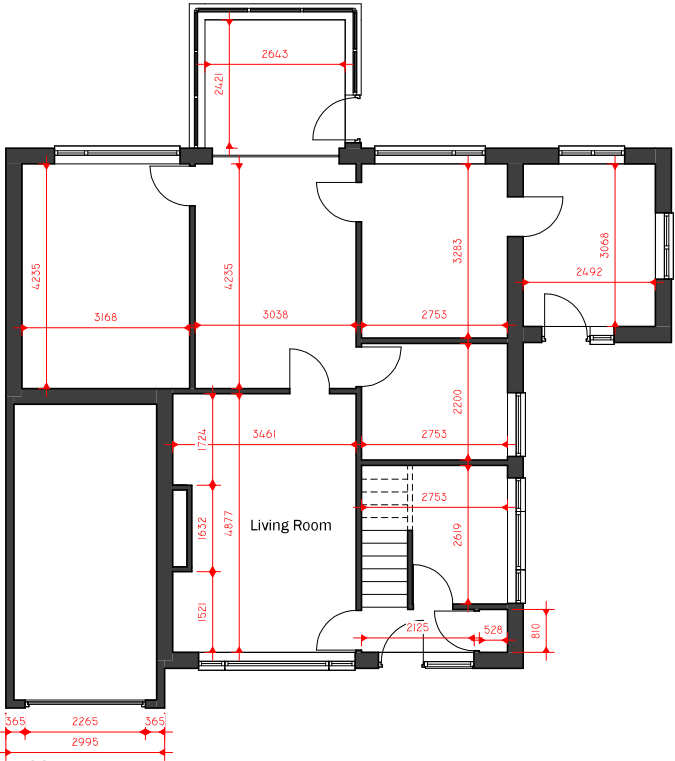

0 GROUND FLOOR

1 : 50

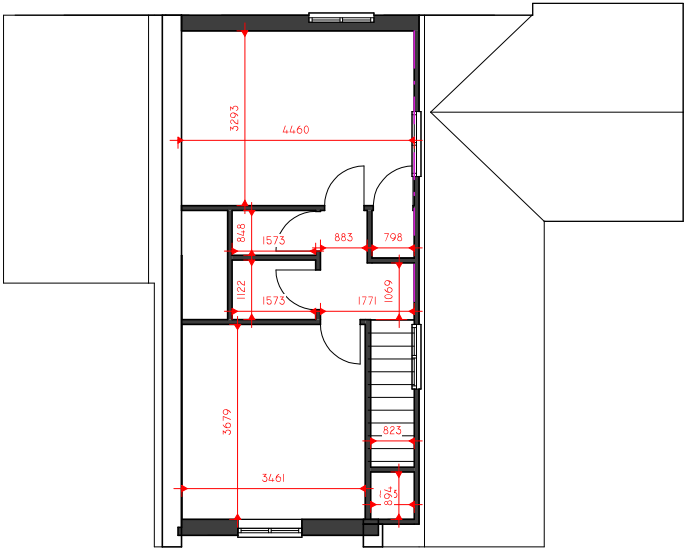

1 FIRST FLOOR

1 : 50