



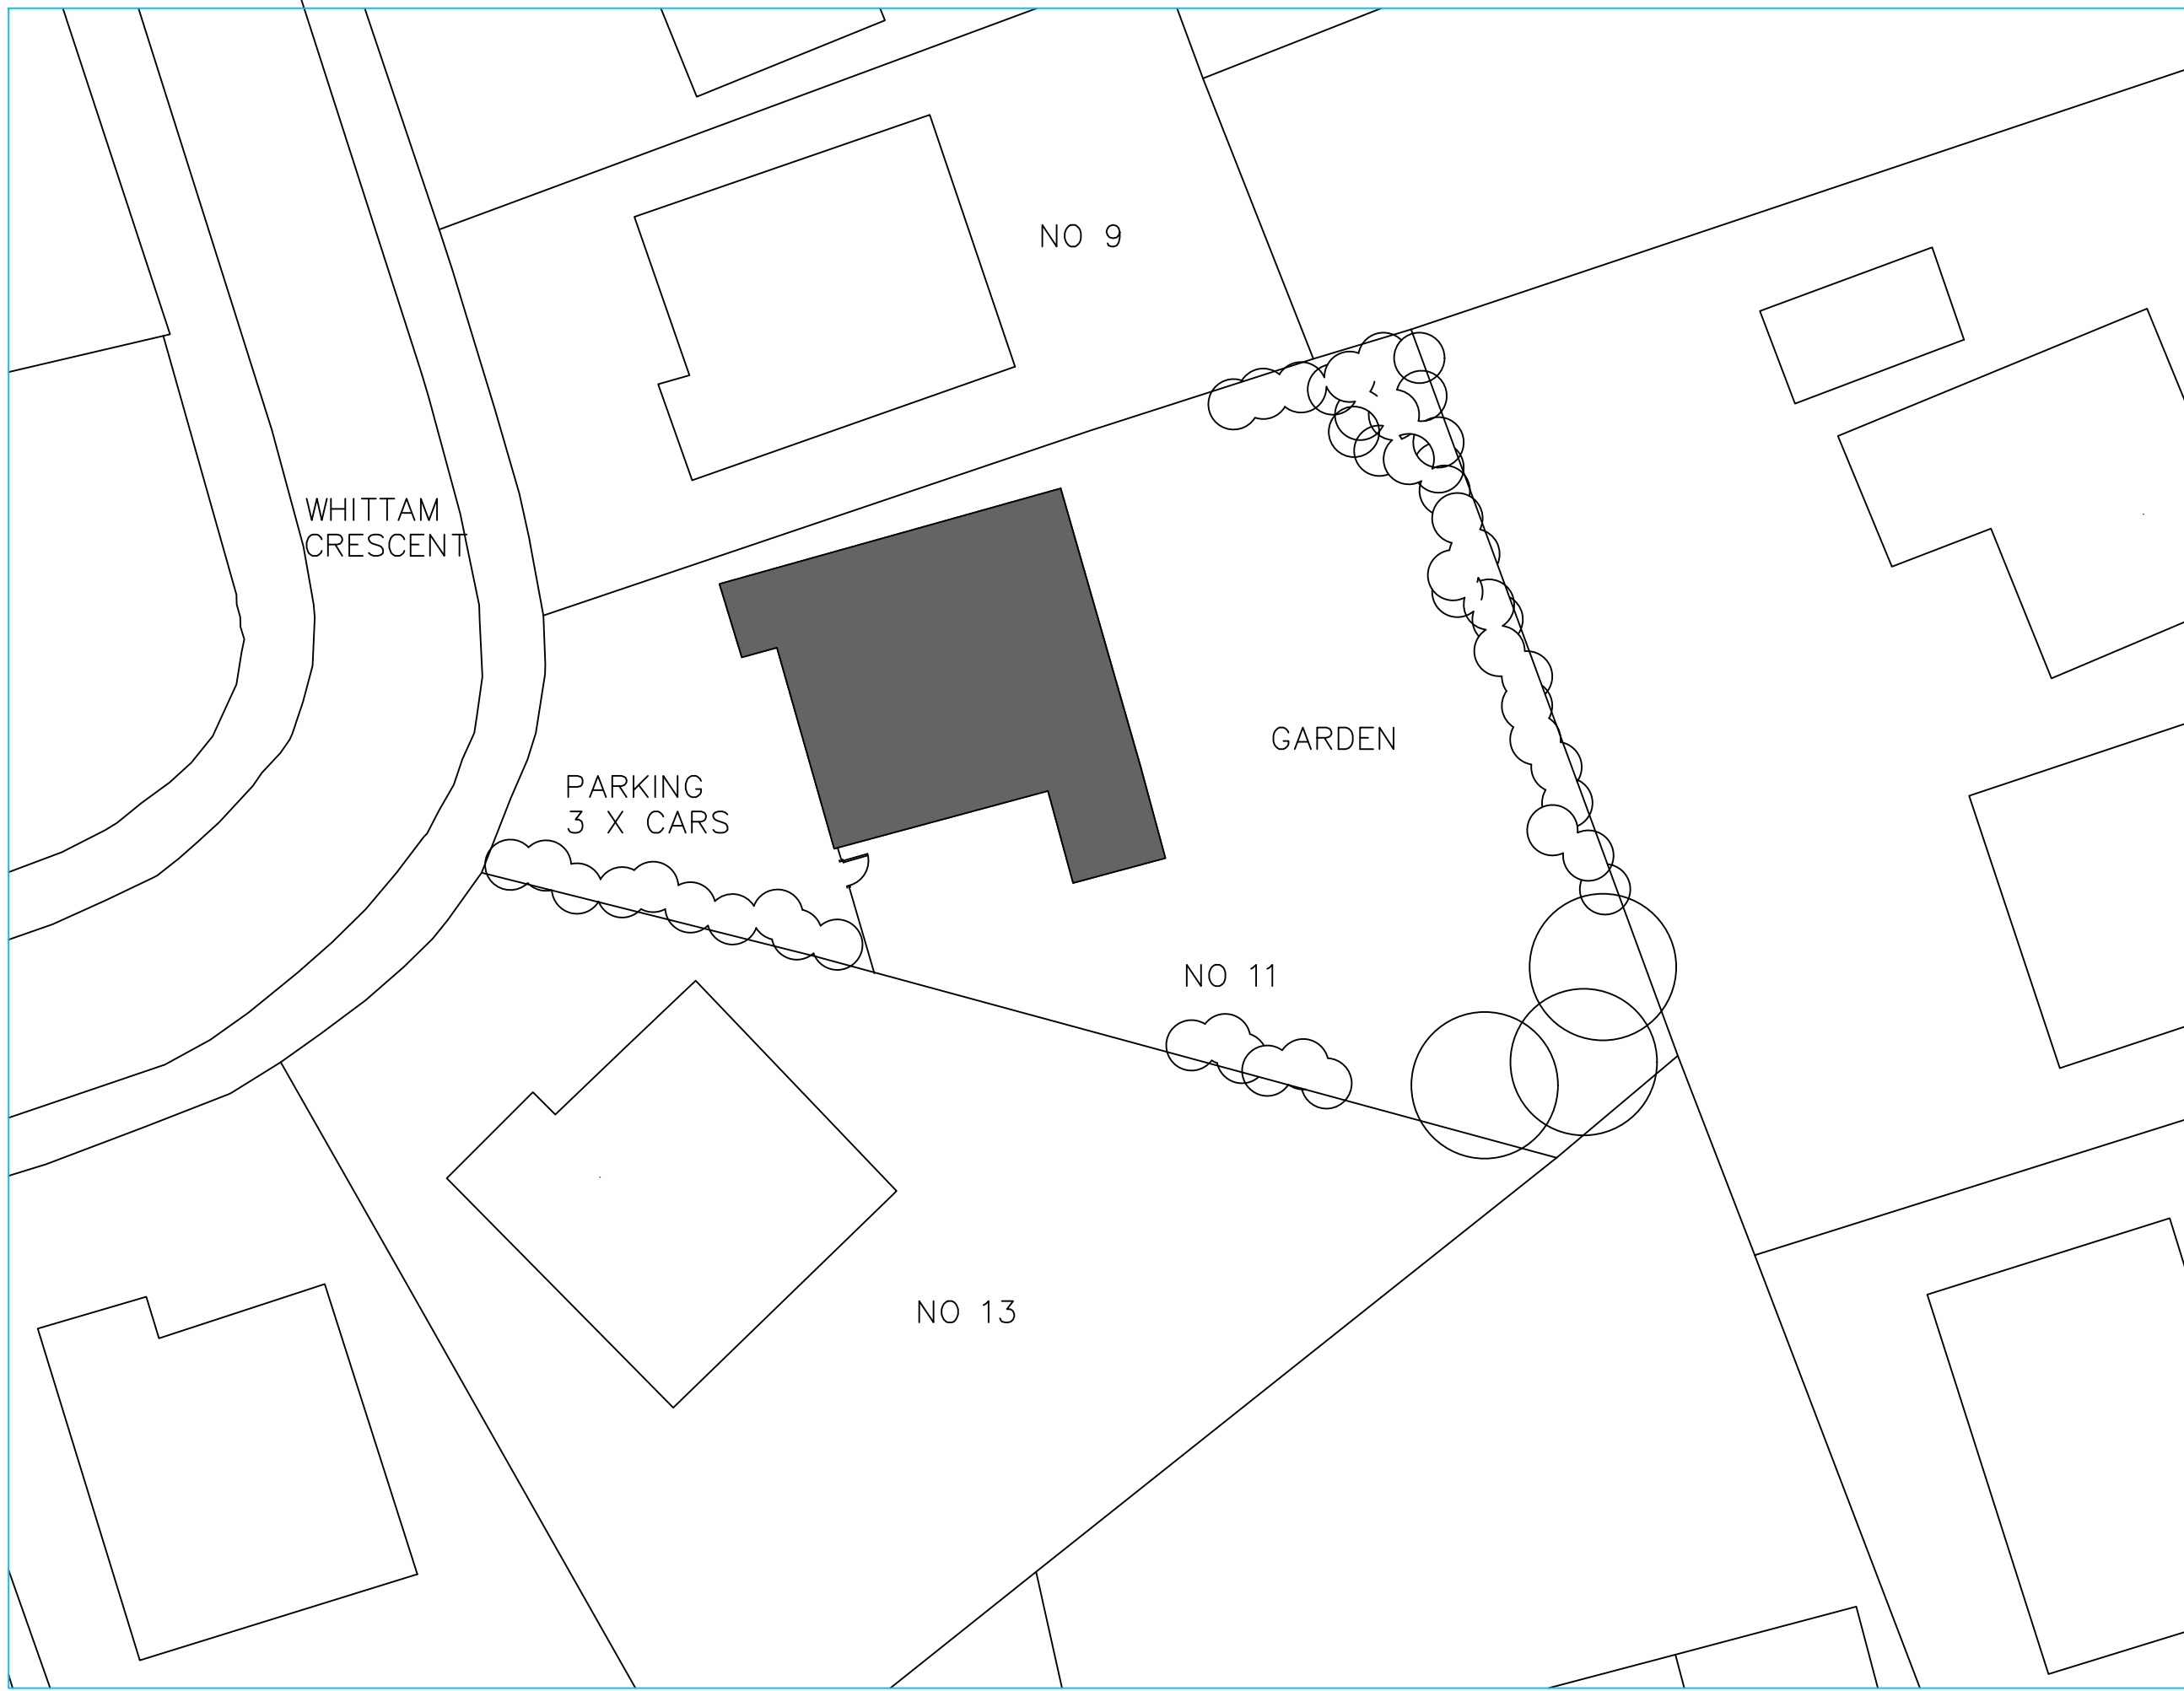

EXISTING SITE PLAN AT 1:200

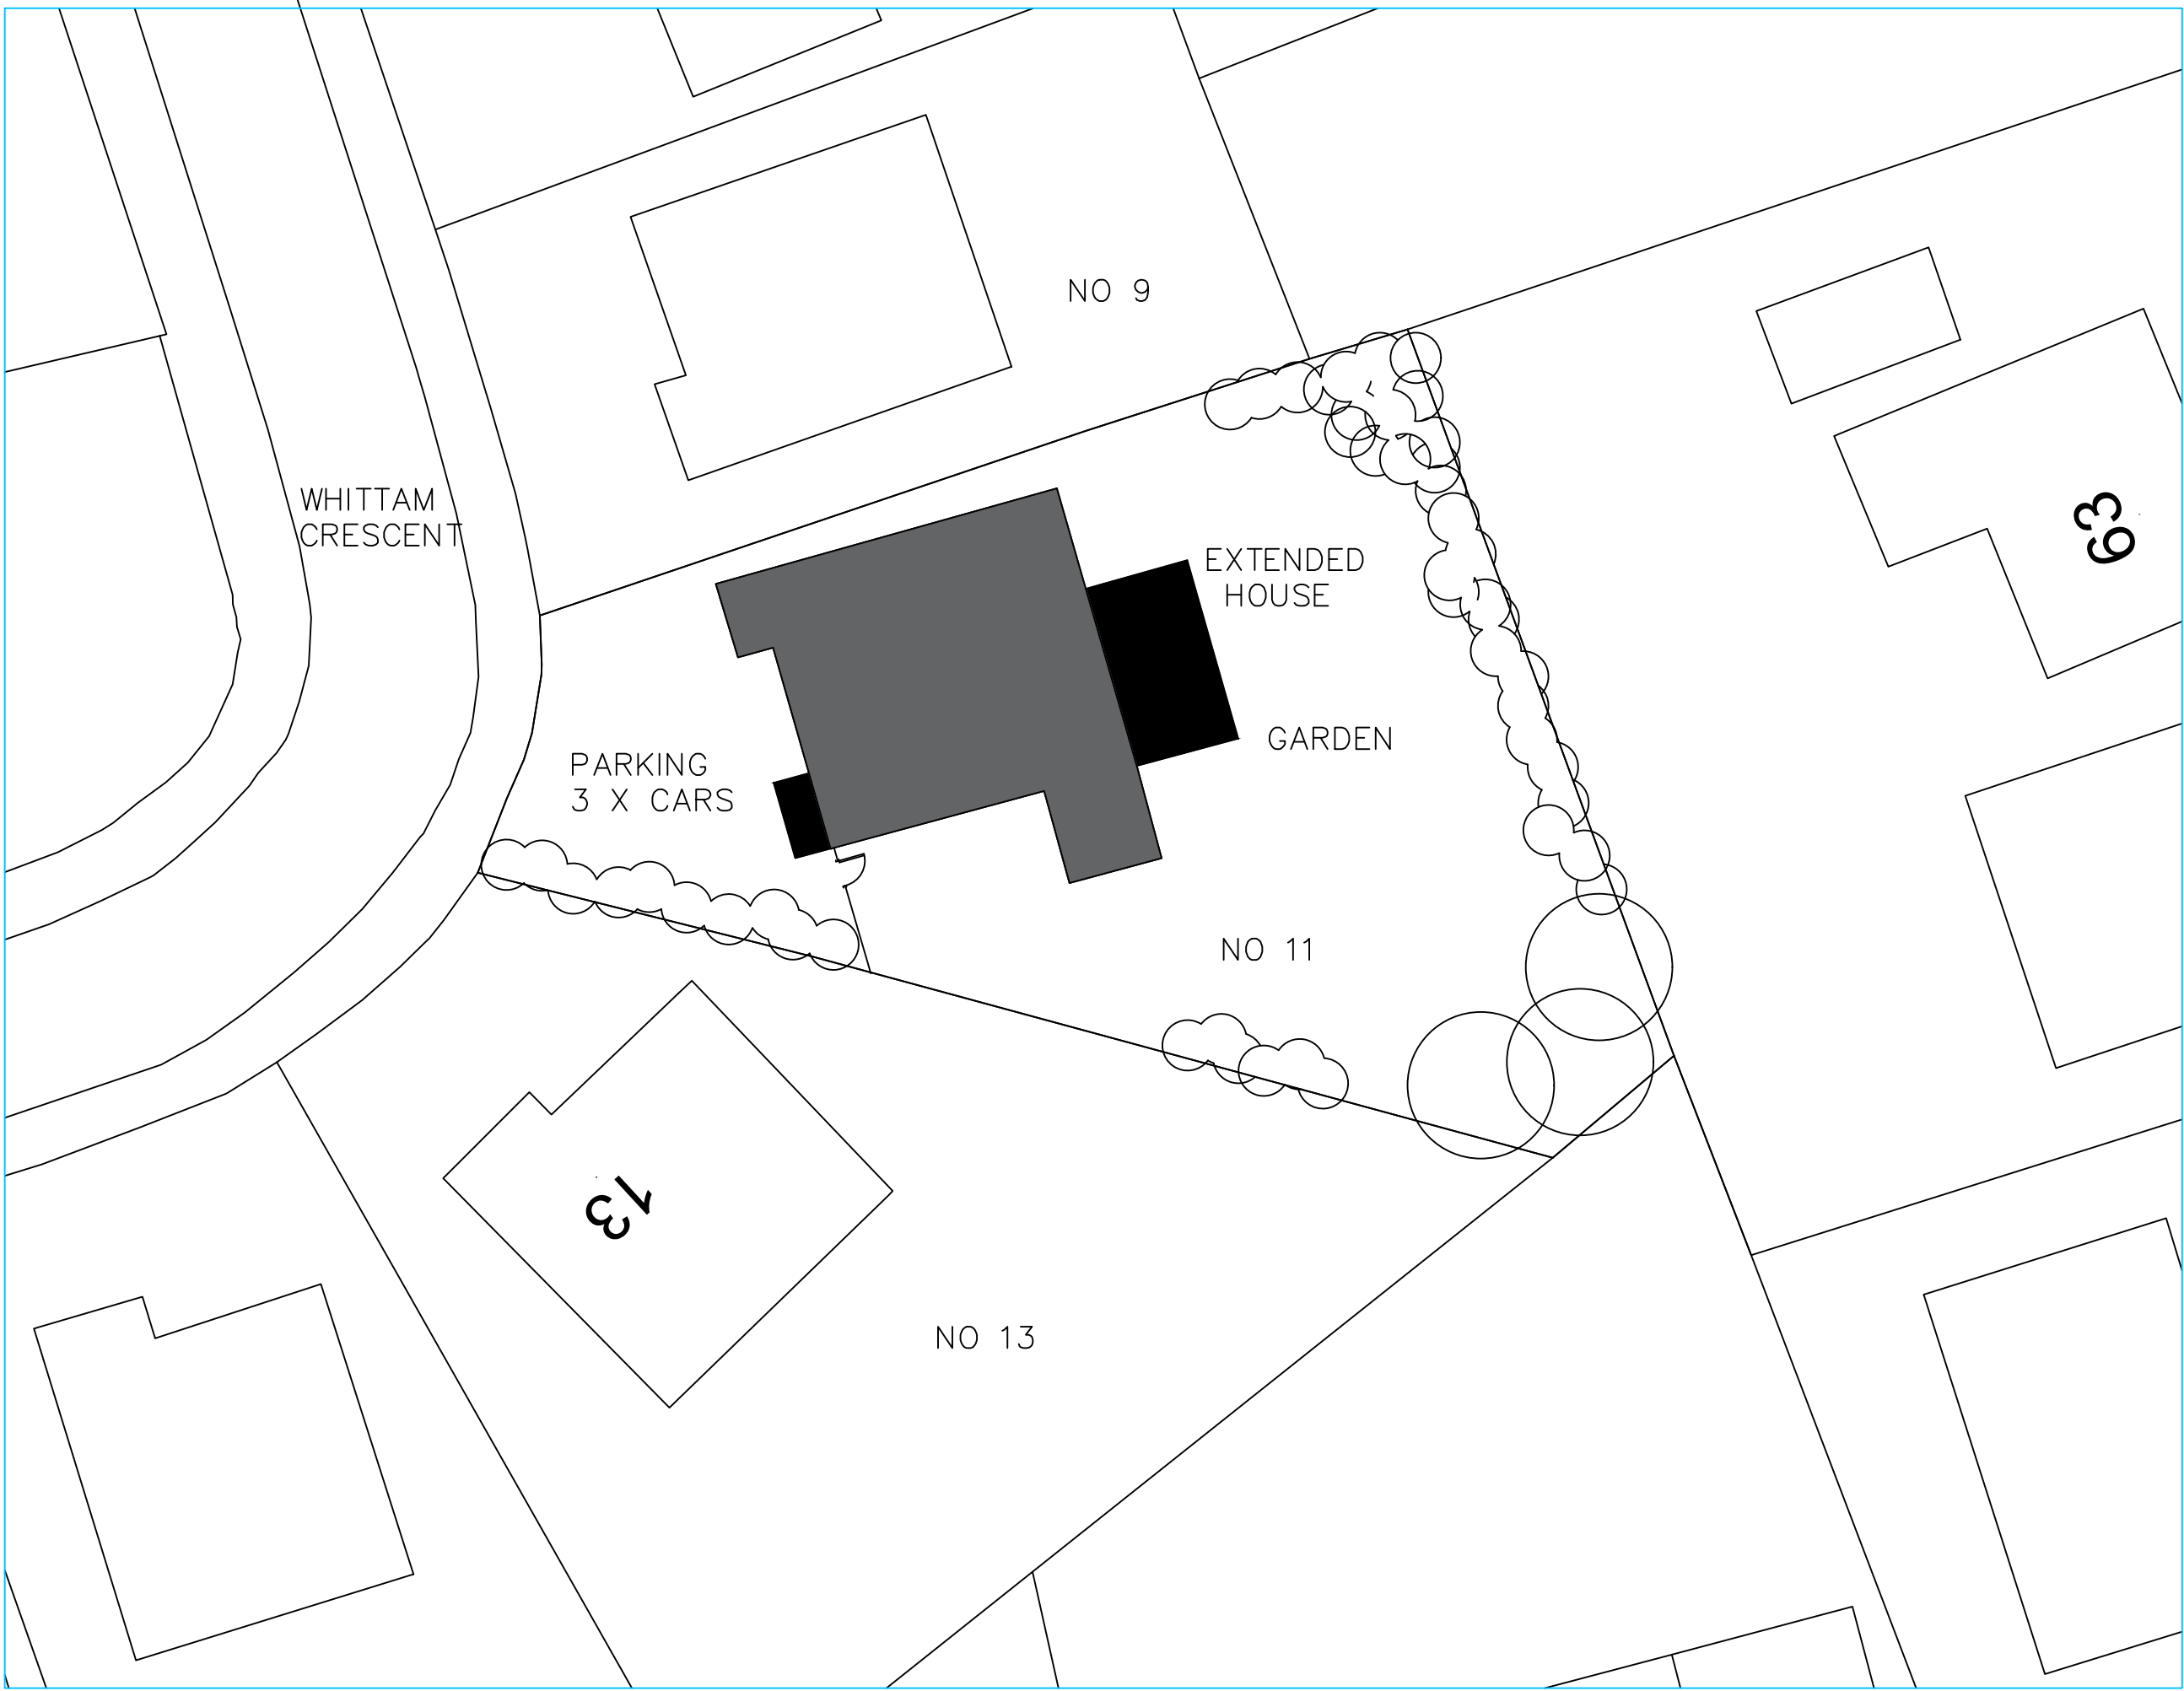

PROPOSED SITE PLAN AT 1:200

Notes.

notes.

FOR THE PLANNING APPLICATION

Project .

PROPOSED EXTENSION
AND ALTERATIONS TO
THE EXISTING HOUSE

Client.

MR & MRS DONALD
11 WHITTAM CRESCENT
WHALLEY

drawing title:

SITE PLANS

status.

scale.

1:200 AT A1

Drawn by:

checked: PH

Date.

15/4/2025

project no.

PHA/1004

sig. no.

A3.4

rev.