



Roof Plan (Scale 1:200)

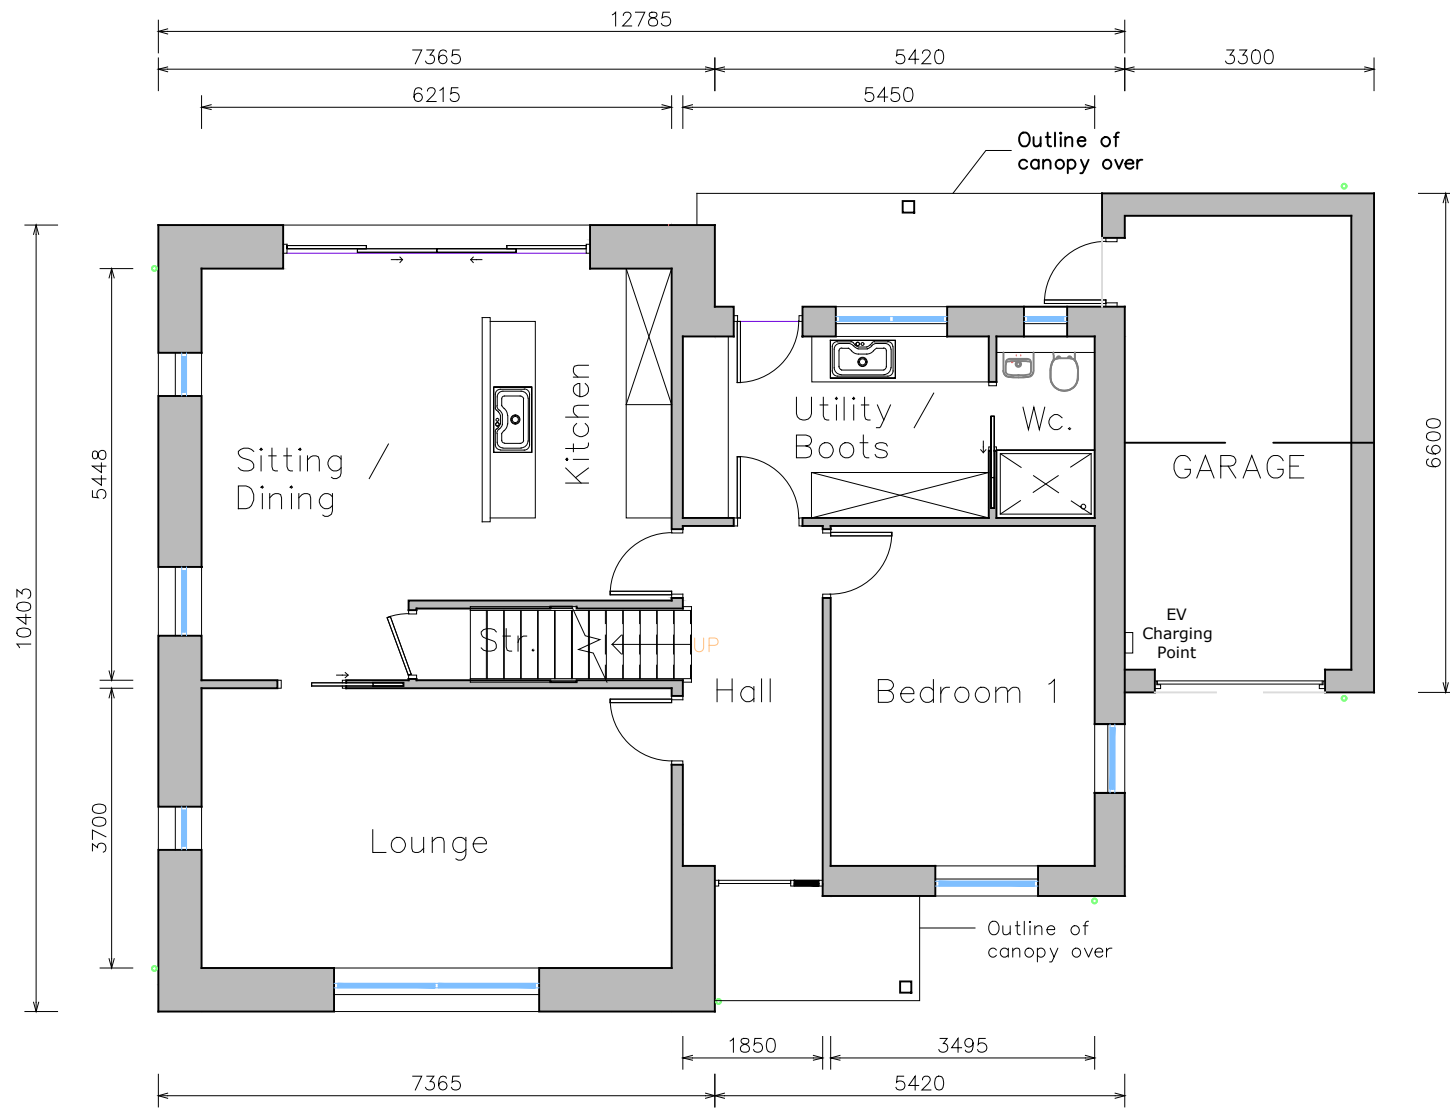

Ground Floor Plan

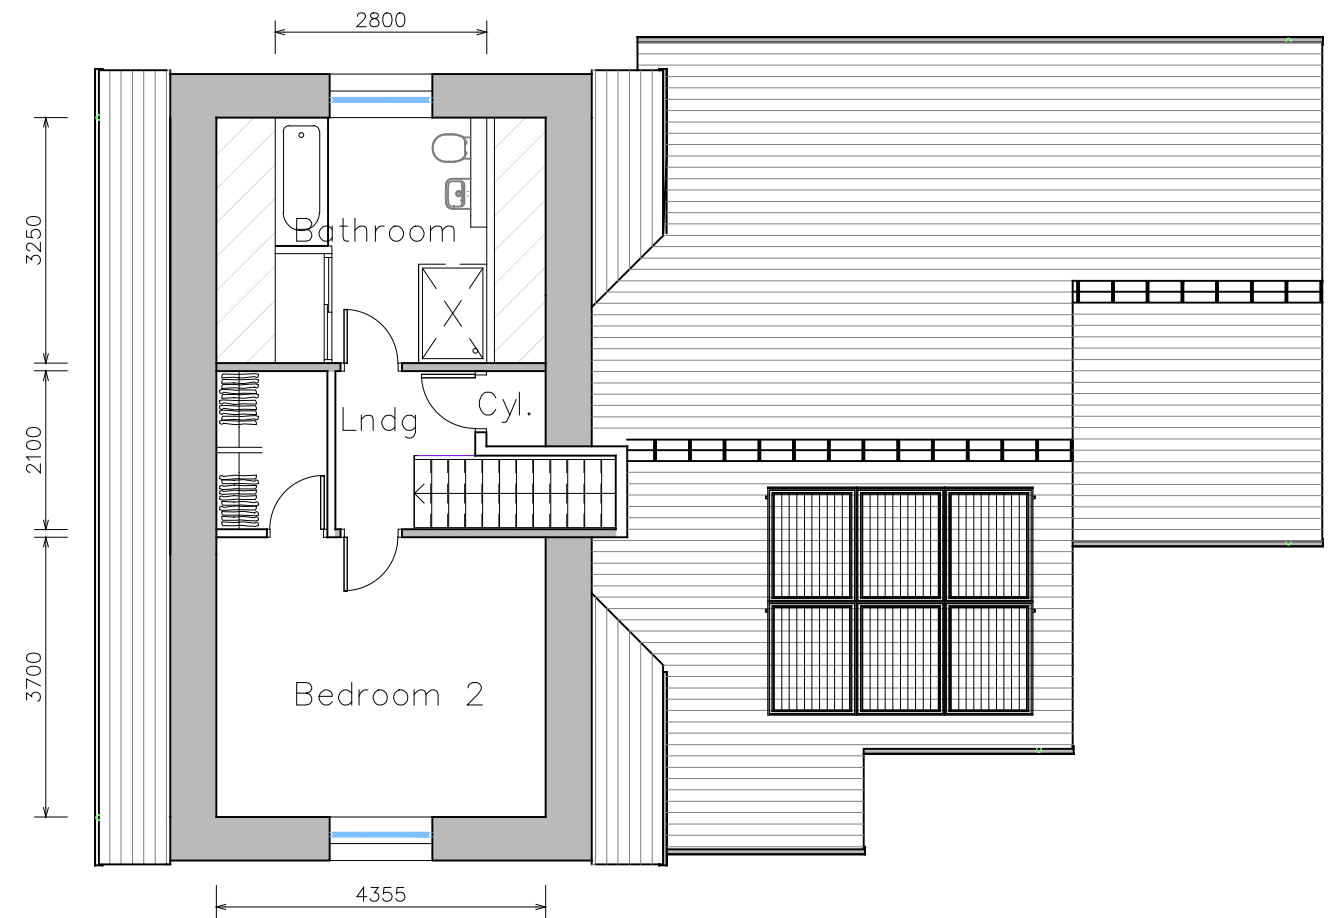

First Floor Plan

NOTES

The copyright of this drawing is held by Lea Hough & Co Chartered Surveyors LLP.

Do not scale from this drawing. All dimensions must be checked and verified by the contractor prior to works commencing on site.

REV	DESCRIPTION	DATE	APPROVED

LeaHough
 CHARTERED SURVEYORS
 Survey Valuation Design Planning Sales

Oakshaw House
 2 Capricorn Park
 Blakewater Road
 Blackburn
 Lancashire
 BB1 5QR
 Tel: 01254 260196
 Email: info@leahough.co.uk
 Web: www.leahough.co.uk

8 Eaton Avenue
 Matrix Office Park
 Buckshaw Village
 Preston
 Lancashire
 PR7 7NA
 Tel: 01772 458866



CLIENT:	Mr & Mrs Wilson, Parsonage Farm, York Road, Blackburn, BB1 4AE.
PROJECT ADDRESS:	Parsonage Farm, York Road, Blackburn, BB1 4AE.
PROJECT TITLE:	Proposed Farm Workers Dwelling
DRAWING TITLE:	Proposed Floor Plan
PAPER SIZE:	A3
DRAWING NUMBER:	GM-PF-2025(A)-01
SCALE:	1:100
DATE:	March 2025
DRAWN BY:	GM