




South Elevation

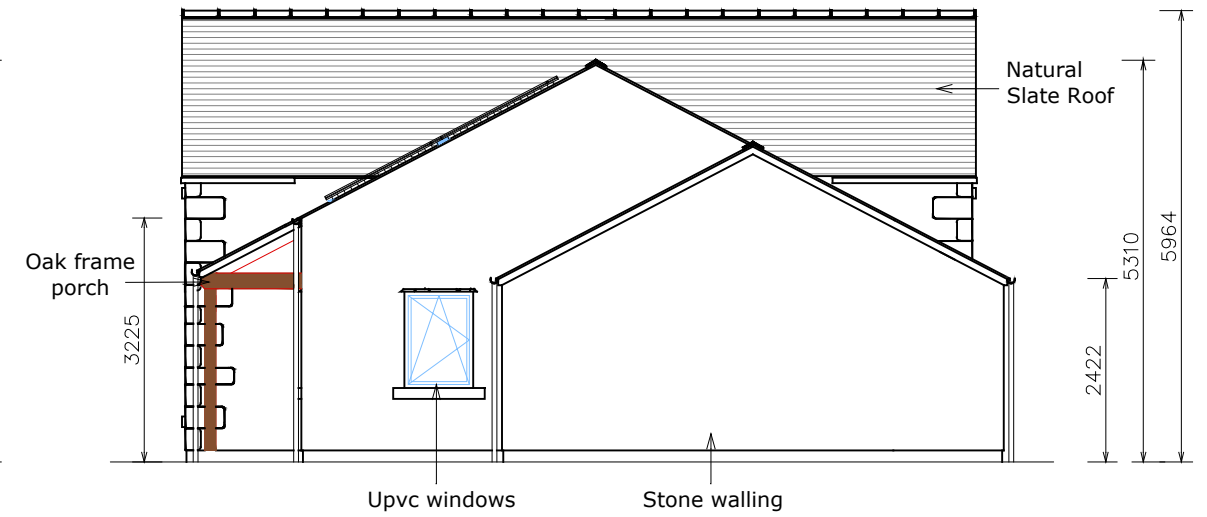

East Elevation

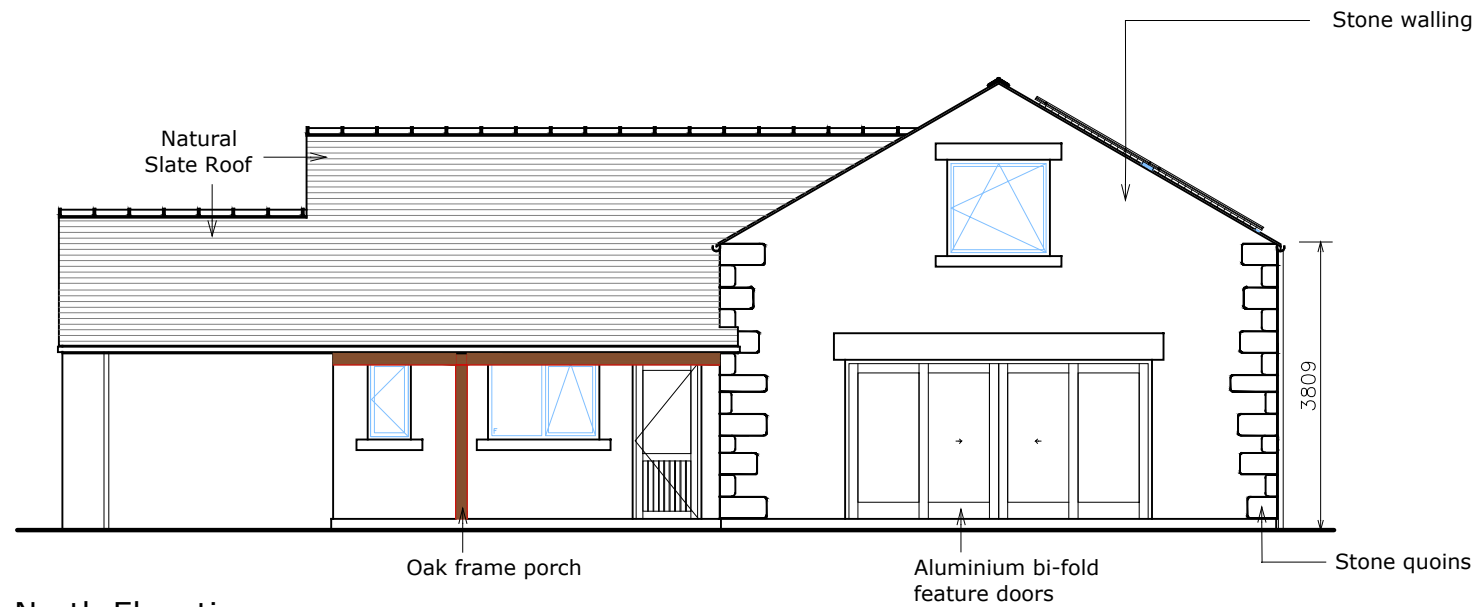

North Elevation

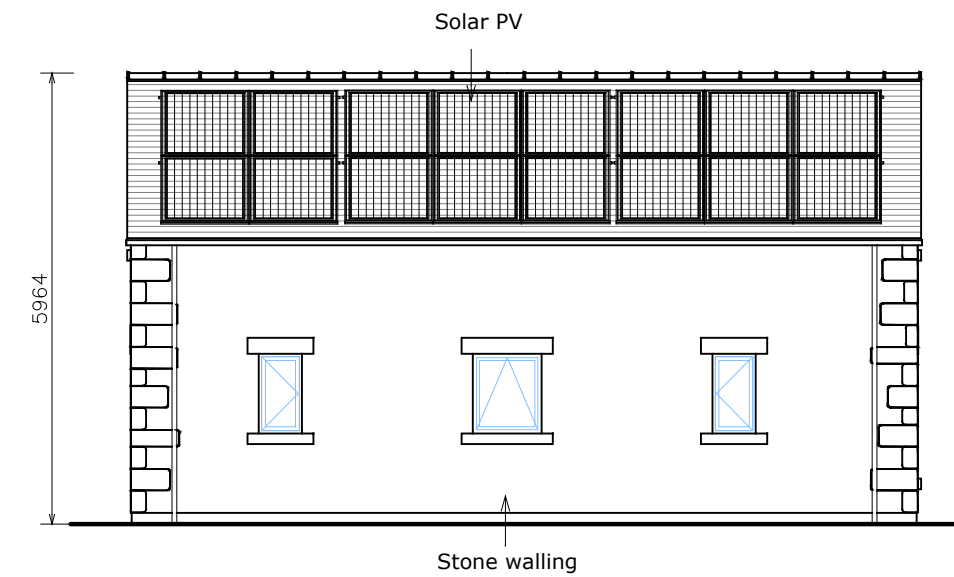

West Elevation

NOTES

The copyright of this drawing is held by Lea Hough & Co Chartered Surveyors LLP.

Do not scale from this drawing. All dimensions must be checked and verified by the contractor prior to works commencing on site.

REVISIONS

REV	DESCRIPTION	DATE	APPROVED

# LeaHough

CHARTERED SURVEYORS  
Survey Valuation Design Planning Sales

Oakshaw House  
2 Capricorn Park  
Blakewater Road  
Blackburn  
Lancashire  
BB1 5QR  
Tel: 01254 260196

8 Eaton Avenue  
Matrix Office Park  
Buckshaw Village  
Preston  
Lancashire  
PR7 7NA  
Tel: 01772 458866

Email: info@leahough.co.uk  
Web: www.leahough.co.uk



CLIENT: Mr & Mrs Wilson,  
Parsonage Farm,  
York Road,  
Blackburn,  
BB1 4AE.

PROJECT ADDRESS:  
Parsonage Farm,  
York Road,  
Blackburn,  
BB1 4AE.

PROJECT TITLE:  
Proposed Farm Workers Dwelling

DRAWING TITLE:  
Proposed Elevations

PAPER SIZE: A3  
DRAWING NUMBER: GM-PF-2025(A)-02

SCALE: 1:100  
DATE: March 2025  
DRAWN BY: GM