



MATERIALS


- 1. NATURAL BLUE/GREY SLATE
- 2. RANDOM COURSED NATURAL STONE
- 3. UPVC OR ALUMINIUM WINDOWS
- 4. ROUGH CAST SAND CEMENT RENDER
- 5. OAK FRAME

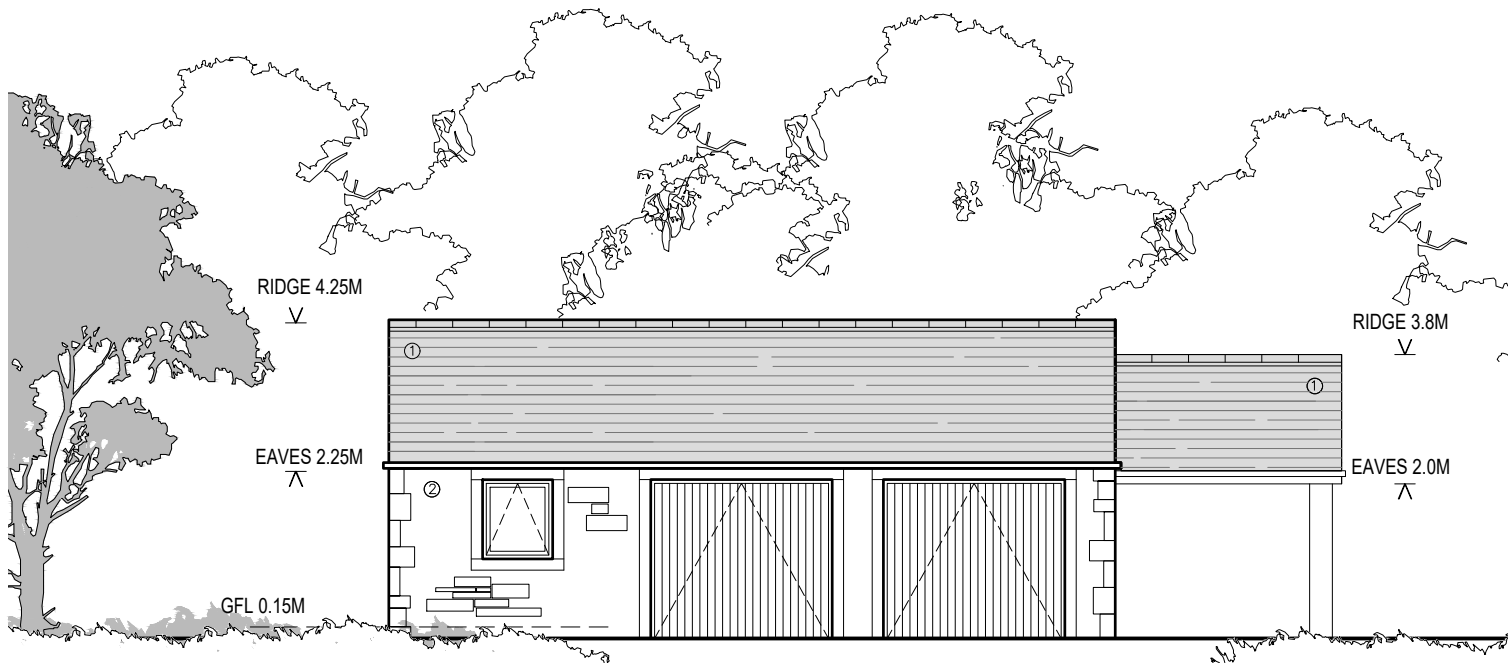

PROPOSED SOUTH EAST ELEVATION (1)

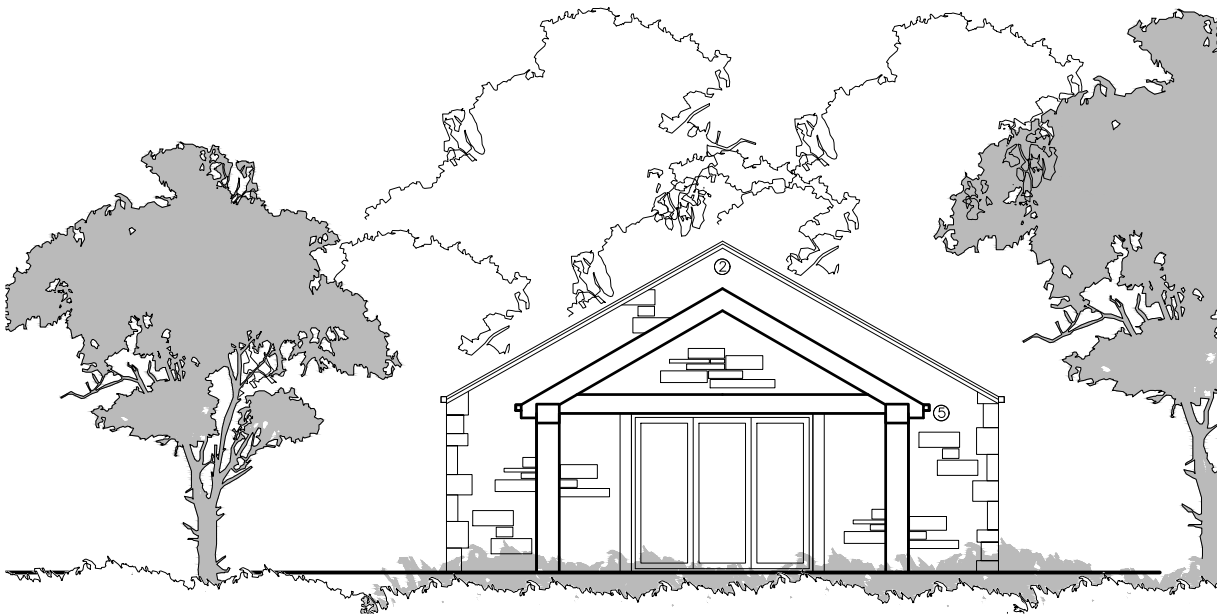

PROPOSED NORTH EAST ELEVATION (2)

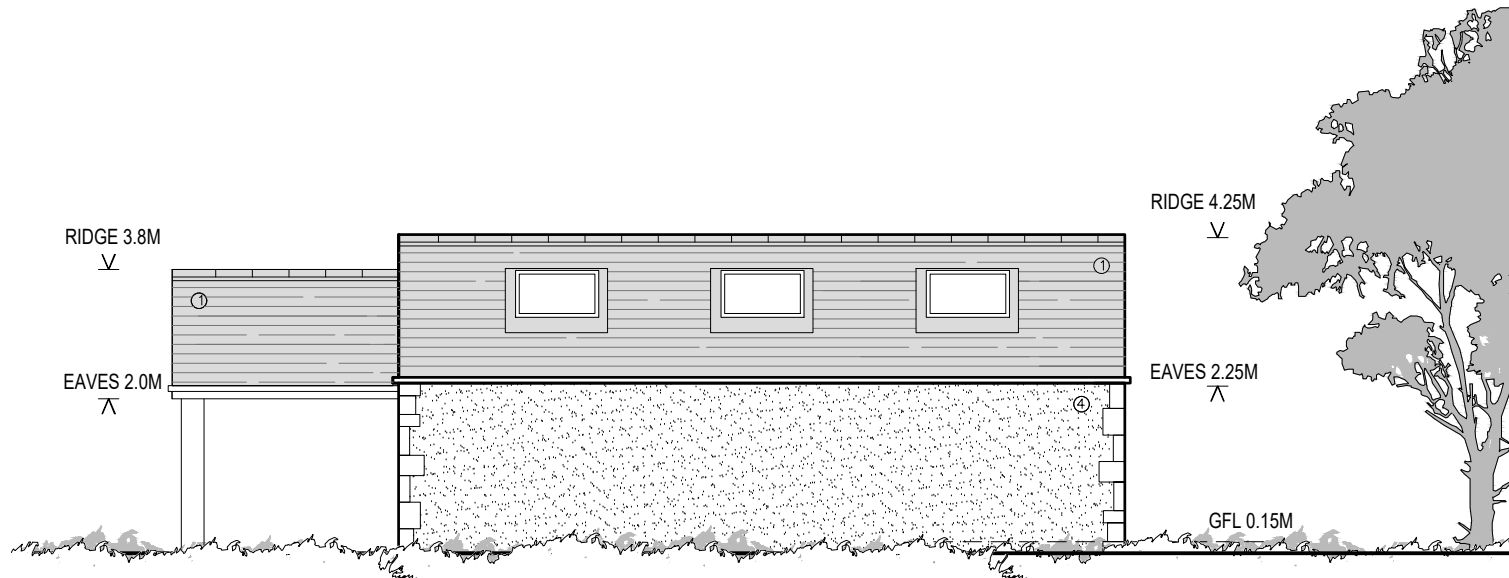

PROPOSED NORTH WEST ELEVATION (3)



PROPOSED SOUTH WEST ELEVATION (4)

©aw+a architects ltd 2020 | This Drawing is to be read in conjunction with all other project associated drawings and information. Do not scale from this drawing. Report all errors, omissions and discrepancies to drawing author prior to construction or manufacture. This drawing is copyright and is the property of aw+a architects ltd

<div><div>aw+a</div><div>architects</div><div>Private Residential   Housing   Commercial   Conservation   Domestic</div><div>Tel: 01200 441269</div><div>Email: info@aw-aarchitects.com   Web: www.aw-aarchitects.com</div></div> <div><div>Robinsons Barn</div><div>Worston</div><div>Clitheroe</div><div>Lancs</div><div>BB71QA</div></div> <div><div>arb</div><div>Architects Registration Board</div></div>	Client	Scale	Sheet Size	Job Number	Drawn By	Checked
	Project	Drawing Title	Drawing Status	Drawing Number	Revision	First Issue
	MR & MRS MULCOCK	1:100	A3	25-009	AW	AW
	CLUB FARM WORSTON	PROPOSED ELEVATIONS	PLANNING	PL05	A	-