


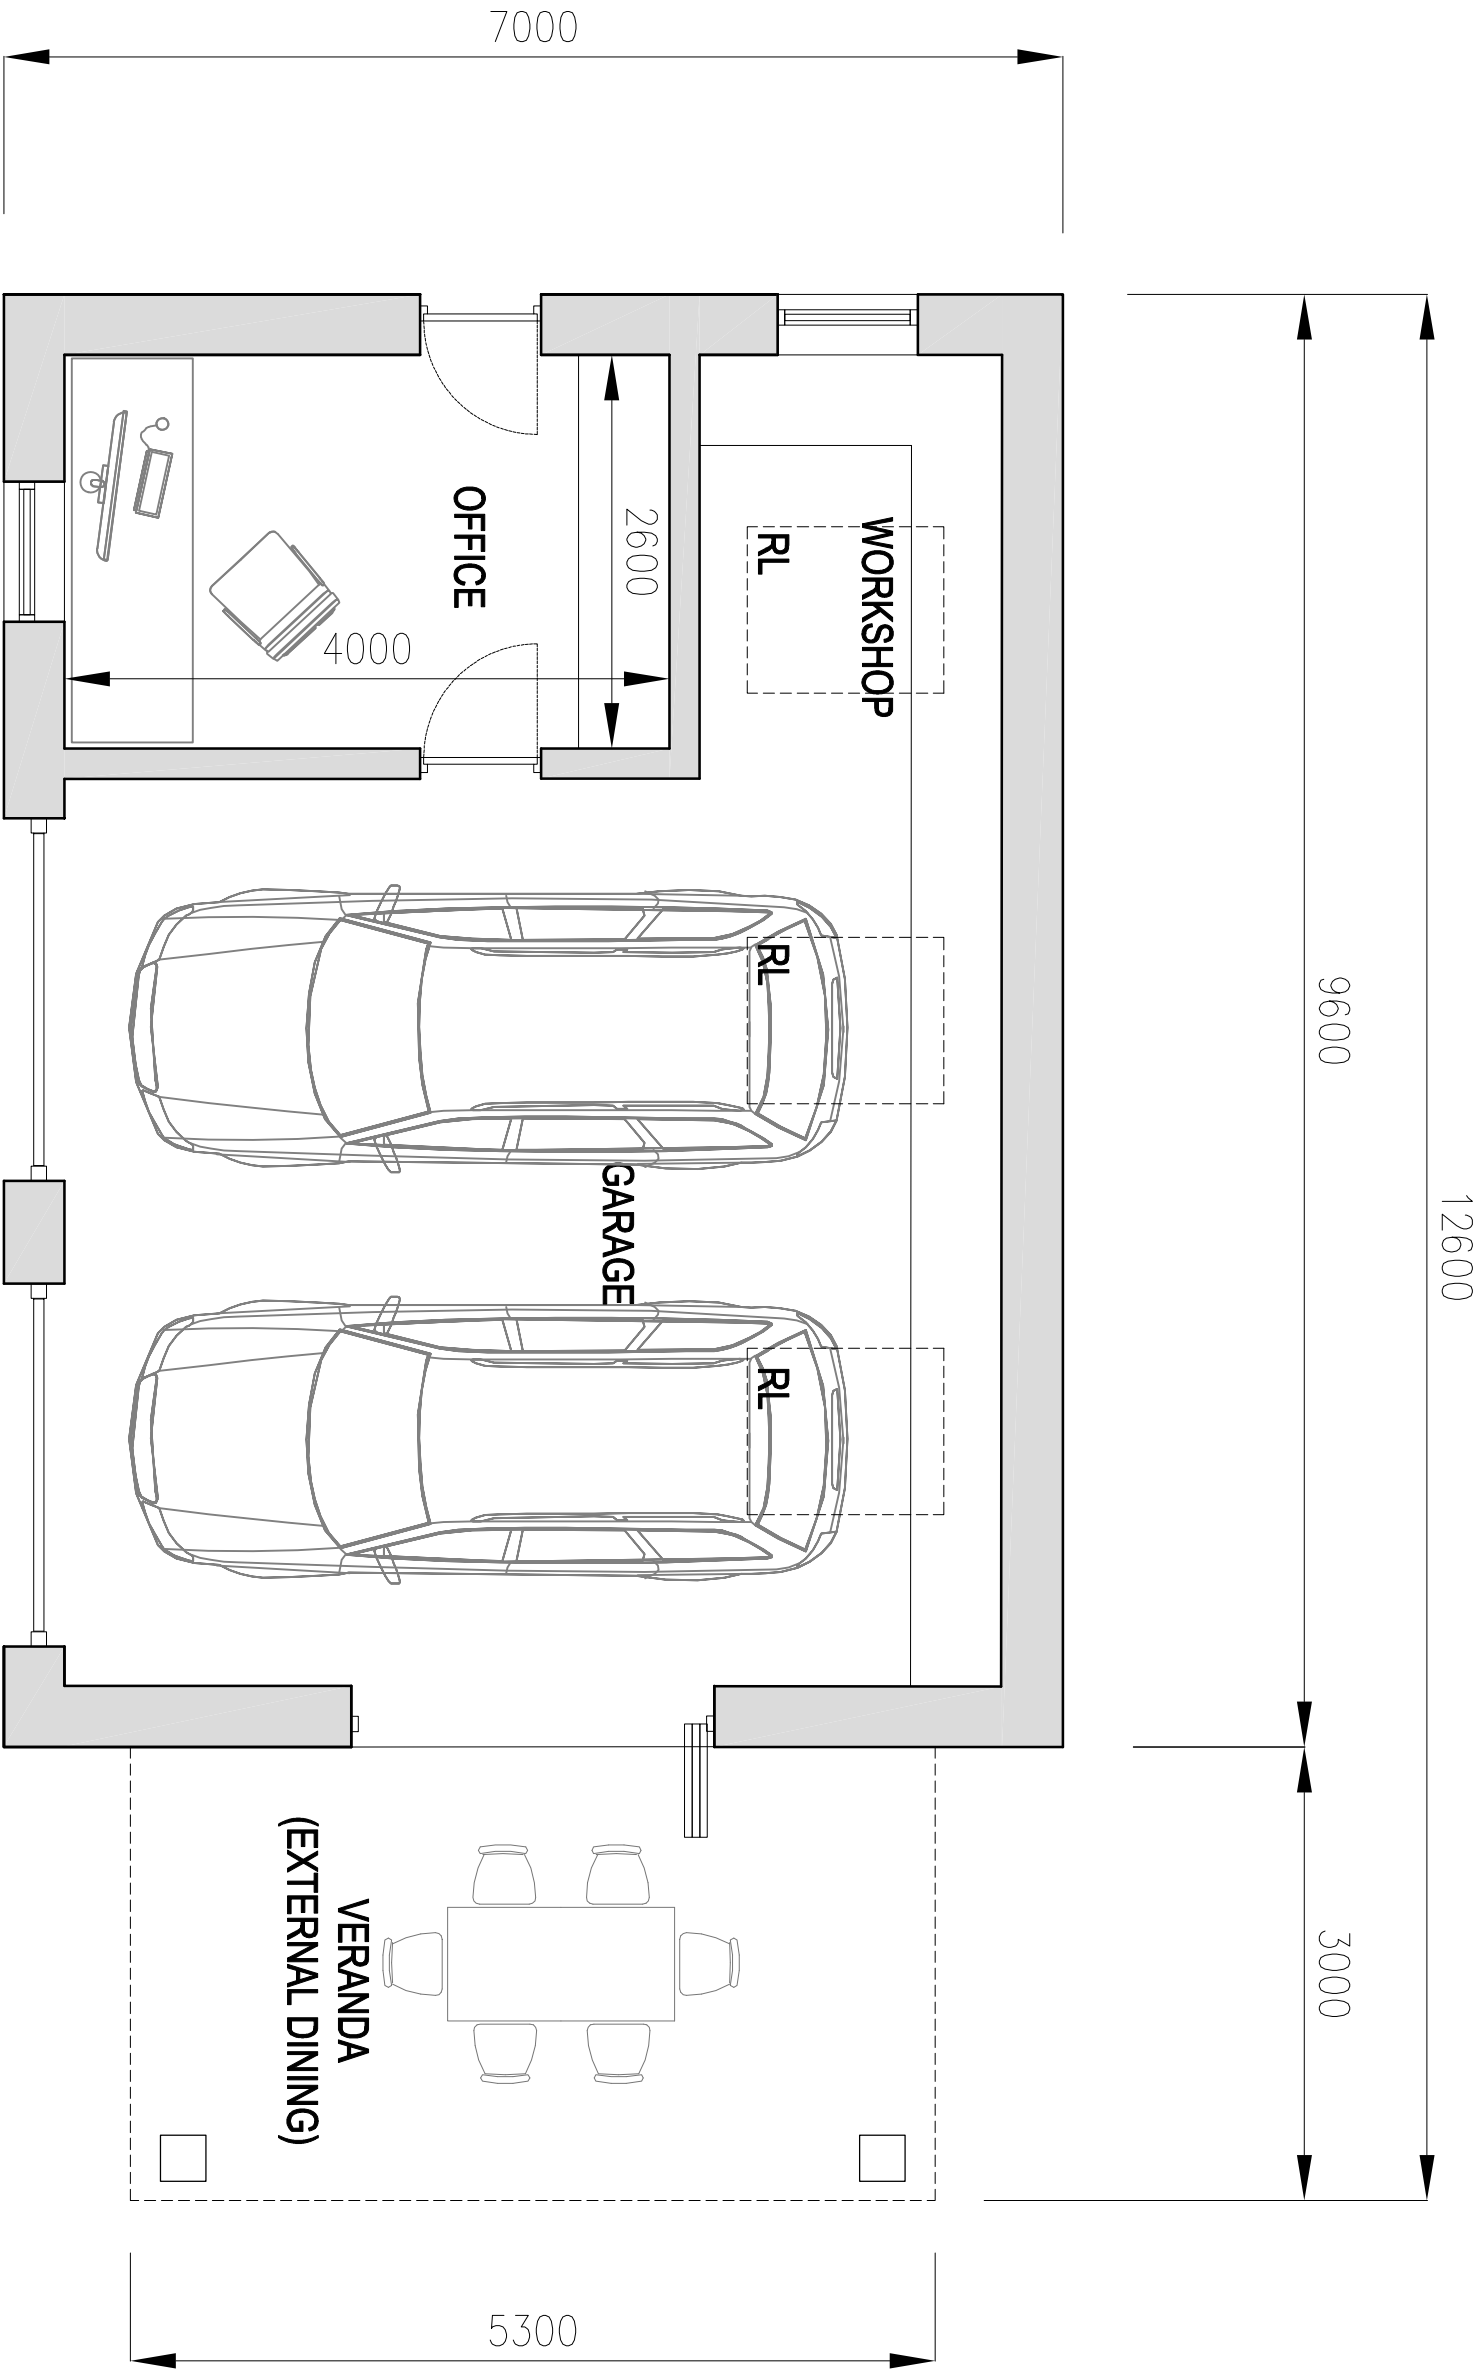

q+w+q architects Robinsons Barn Worston Clitheroe Lancs BB71QA aw Architects Registration Board		Private Residential Housing Commercial Conservation Domestic Tel: 01200 441269 Email: info@q+w-architects.com Web: www.q+w-architects.com									
Client	MR & MRS MULCOCK	Scale	1:50	Sheet Size	A3	Job Number	25-009	Drawn By	AW	Checked	AW
Project	CLUB FARM WORSTON	Drawing Title	PROPOSED FLOOR PLAN	Drawing Status	PLANNING	Drawing Number	PL03	Revision	A	First Issue	-

General conditions, July 2020 This Drawing is to be used in conjunction with all other project associated drawings and information. Drawings form this drawing. Report all errors, omissions and discrepancies to drawing officer prior to construction or modification. The drawing is copyrighted and is the property of q+w-architects. 181