




North Elevation 1:100

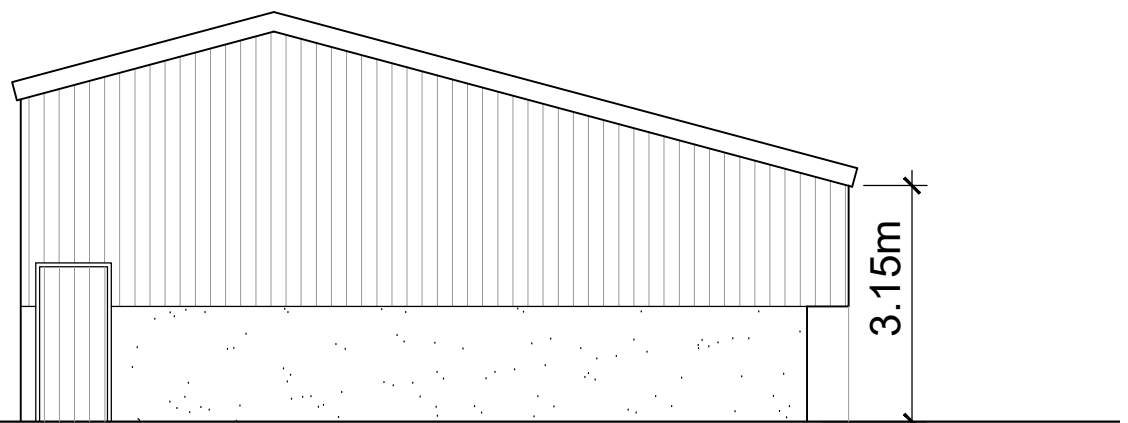


West Elevation 1:100

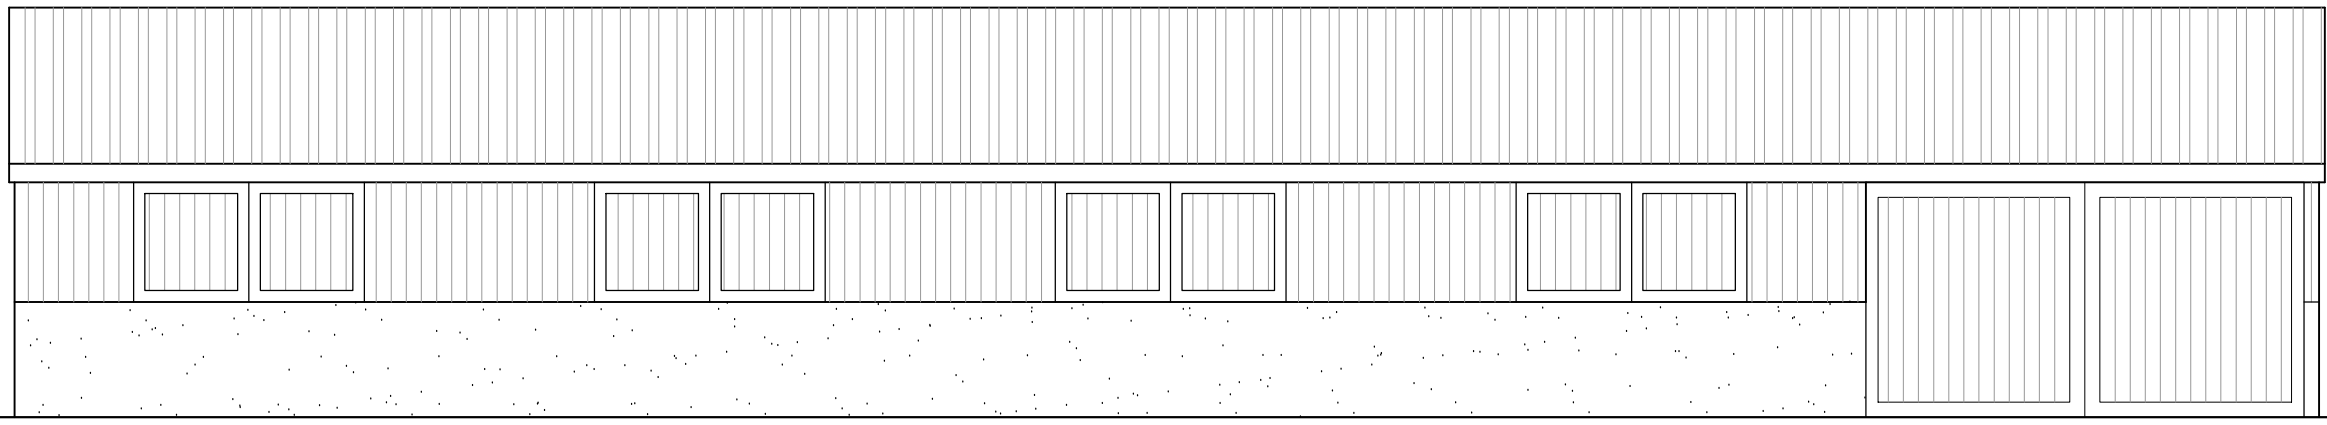

South Elevation 1:100

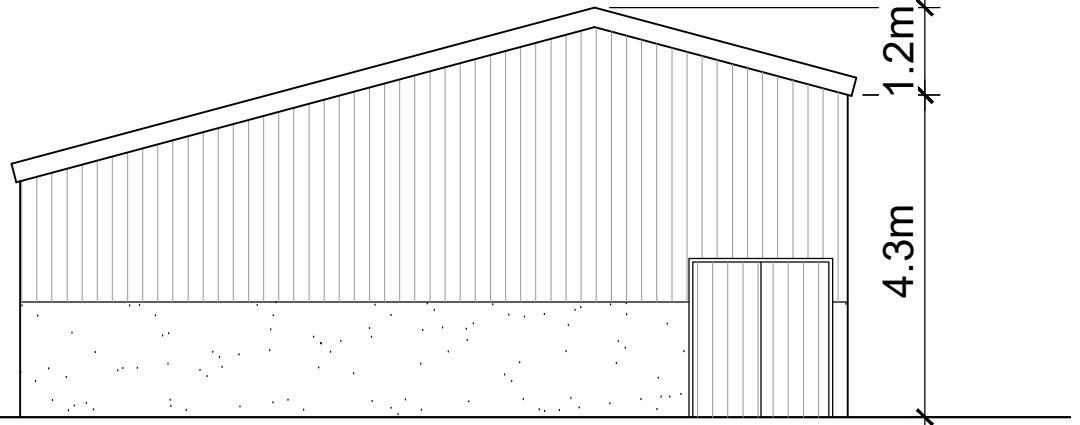

East Elevation 1:100

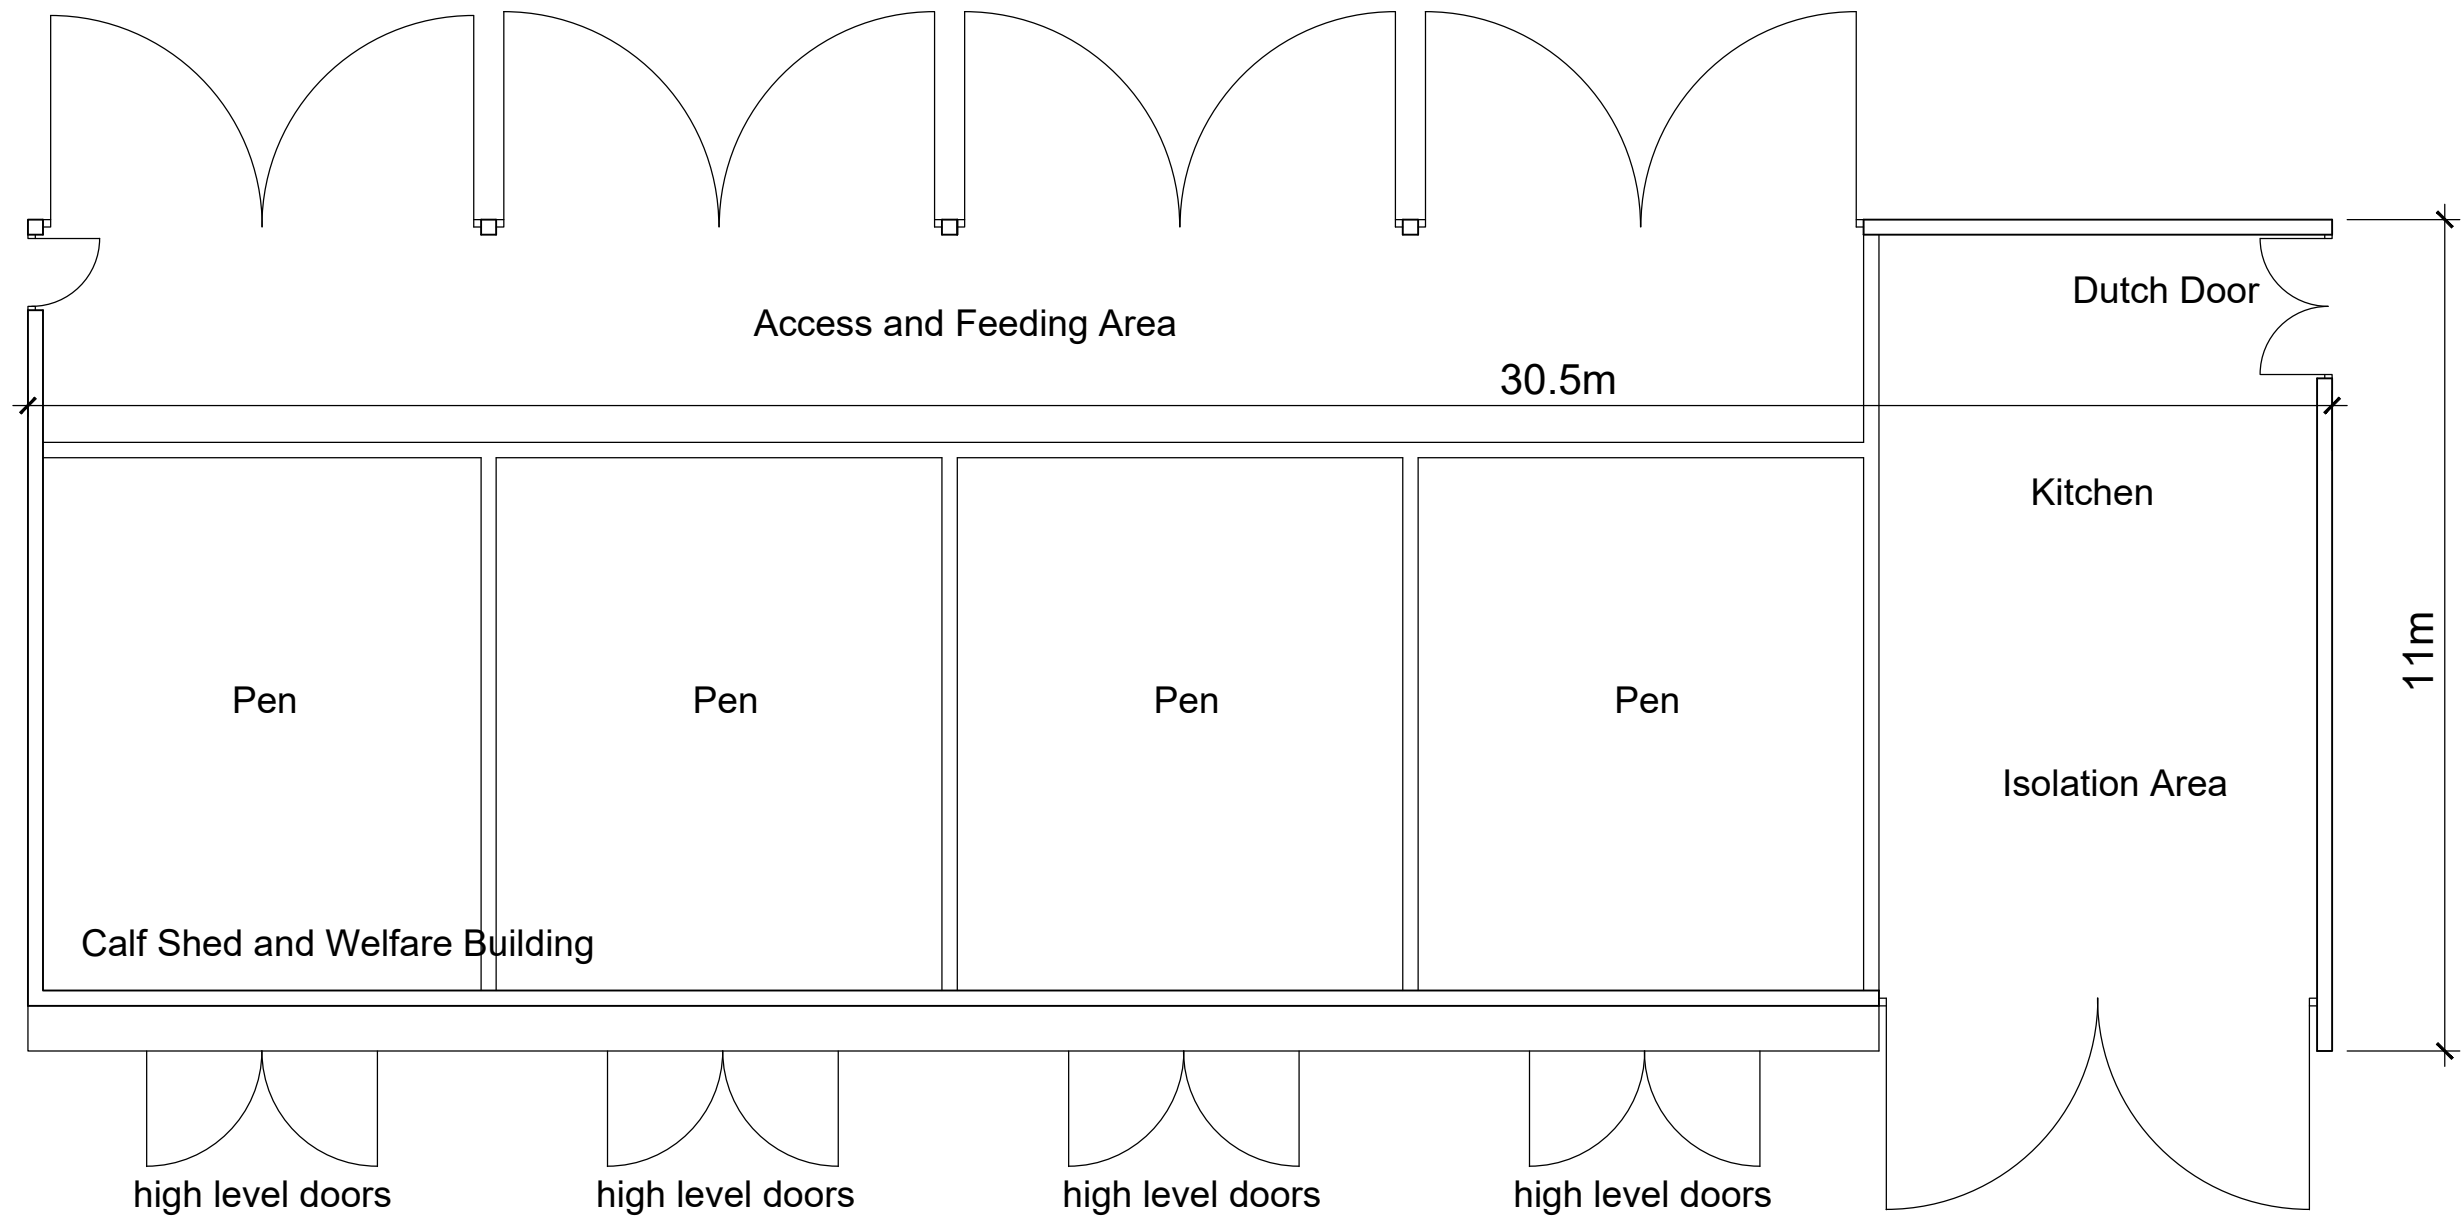

Proposed Plan 1:100

REV C - Dimensions added. LFR 04.04.25
REV B - Drawing altered. LFR 26.03.25
REV A - Drawing altered. LFR 25.03.25

Client Mr J Hartley		
Project Proposed Calf Shed and Welfare Building at Mason House Farm Bashall Eaves Clitheroe BB7 3DD		
Drawing Title Proposed Plan and Elevations		
Scale 1:100 @ A2	Date Mar 2025	Drawn LFR
READ DESIGN LTD		
115 - 04 c		