


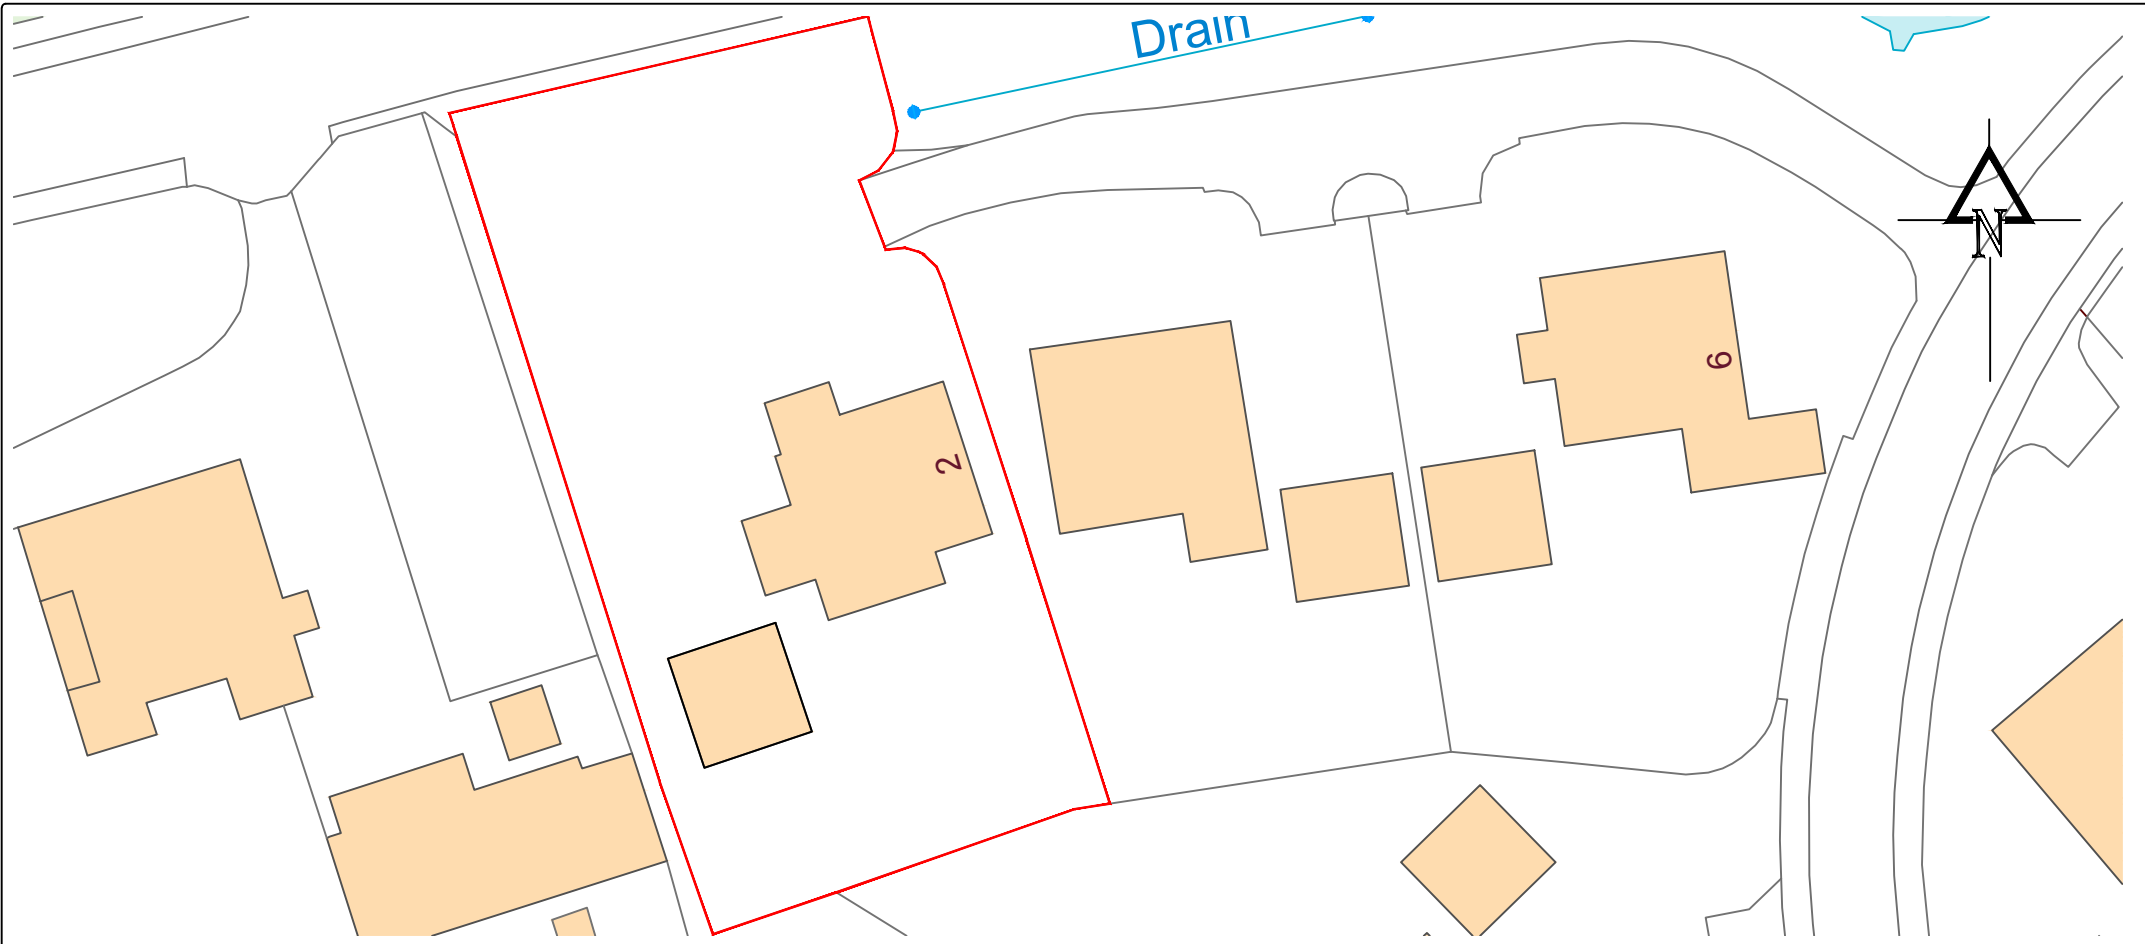


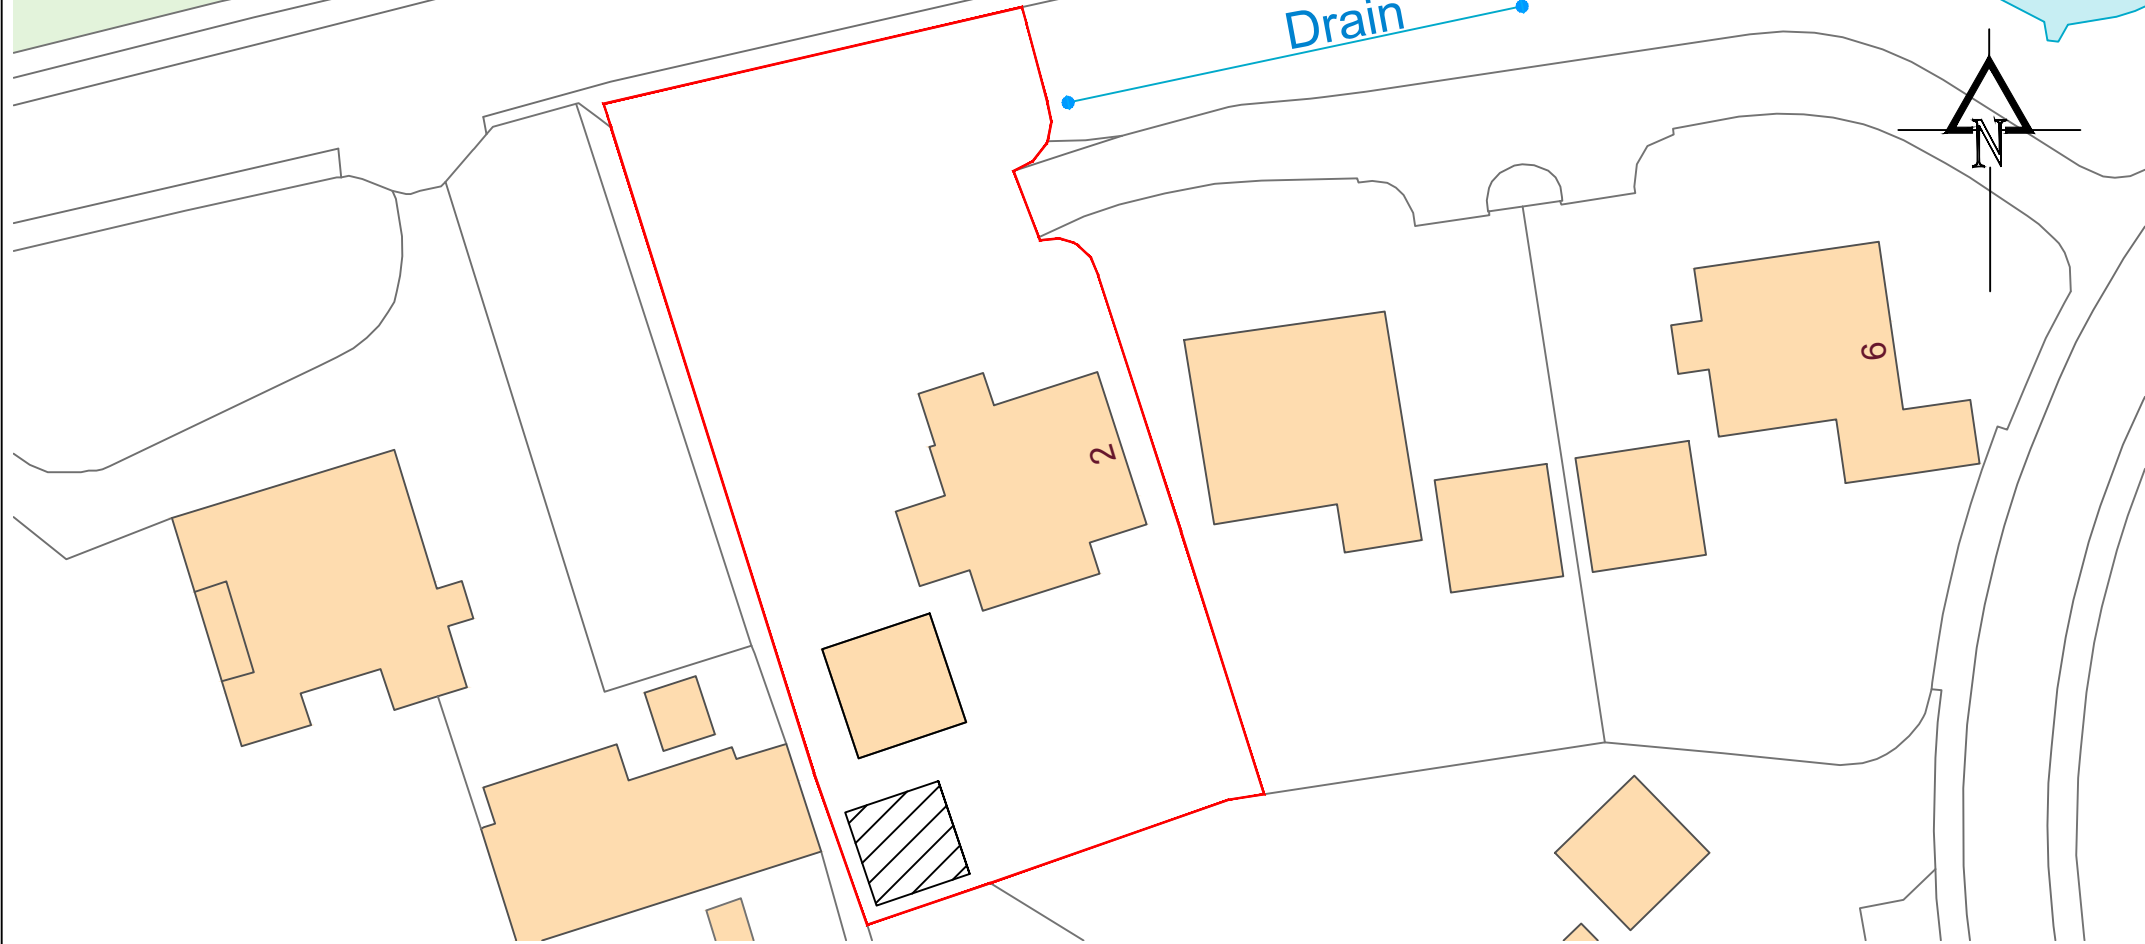

Existing Site Plan

 

Proposed Site Plan

 

Rev.	Description	
Location.		
Mr S. Woodward 2 Northcote Park Langho Blackburn, Lancashire BB6 8FB		
Title. Block Plan Existing and Proposed		
Scale.	1:500@ A3	Dwg No. 25001-P02
		Revision.