




East Elevation
1 : 50

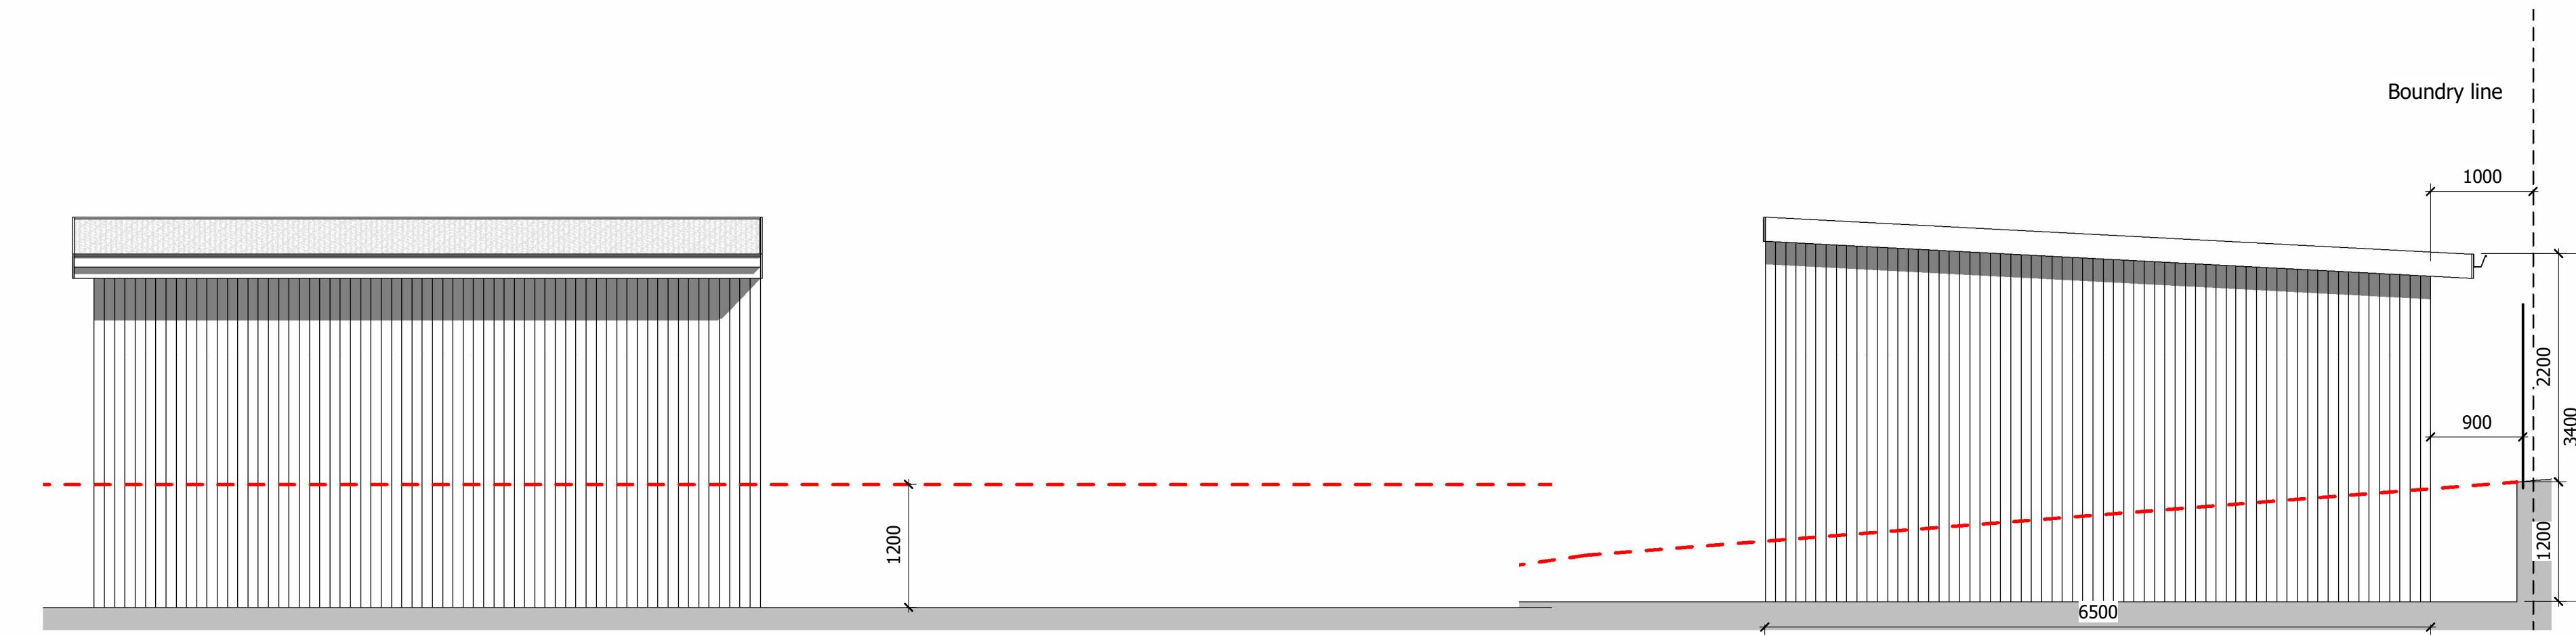


South Elevation
1 : 50

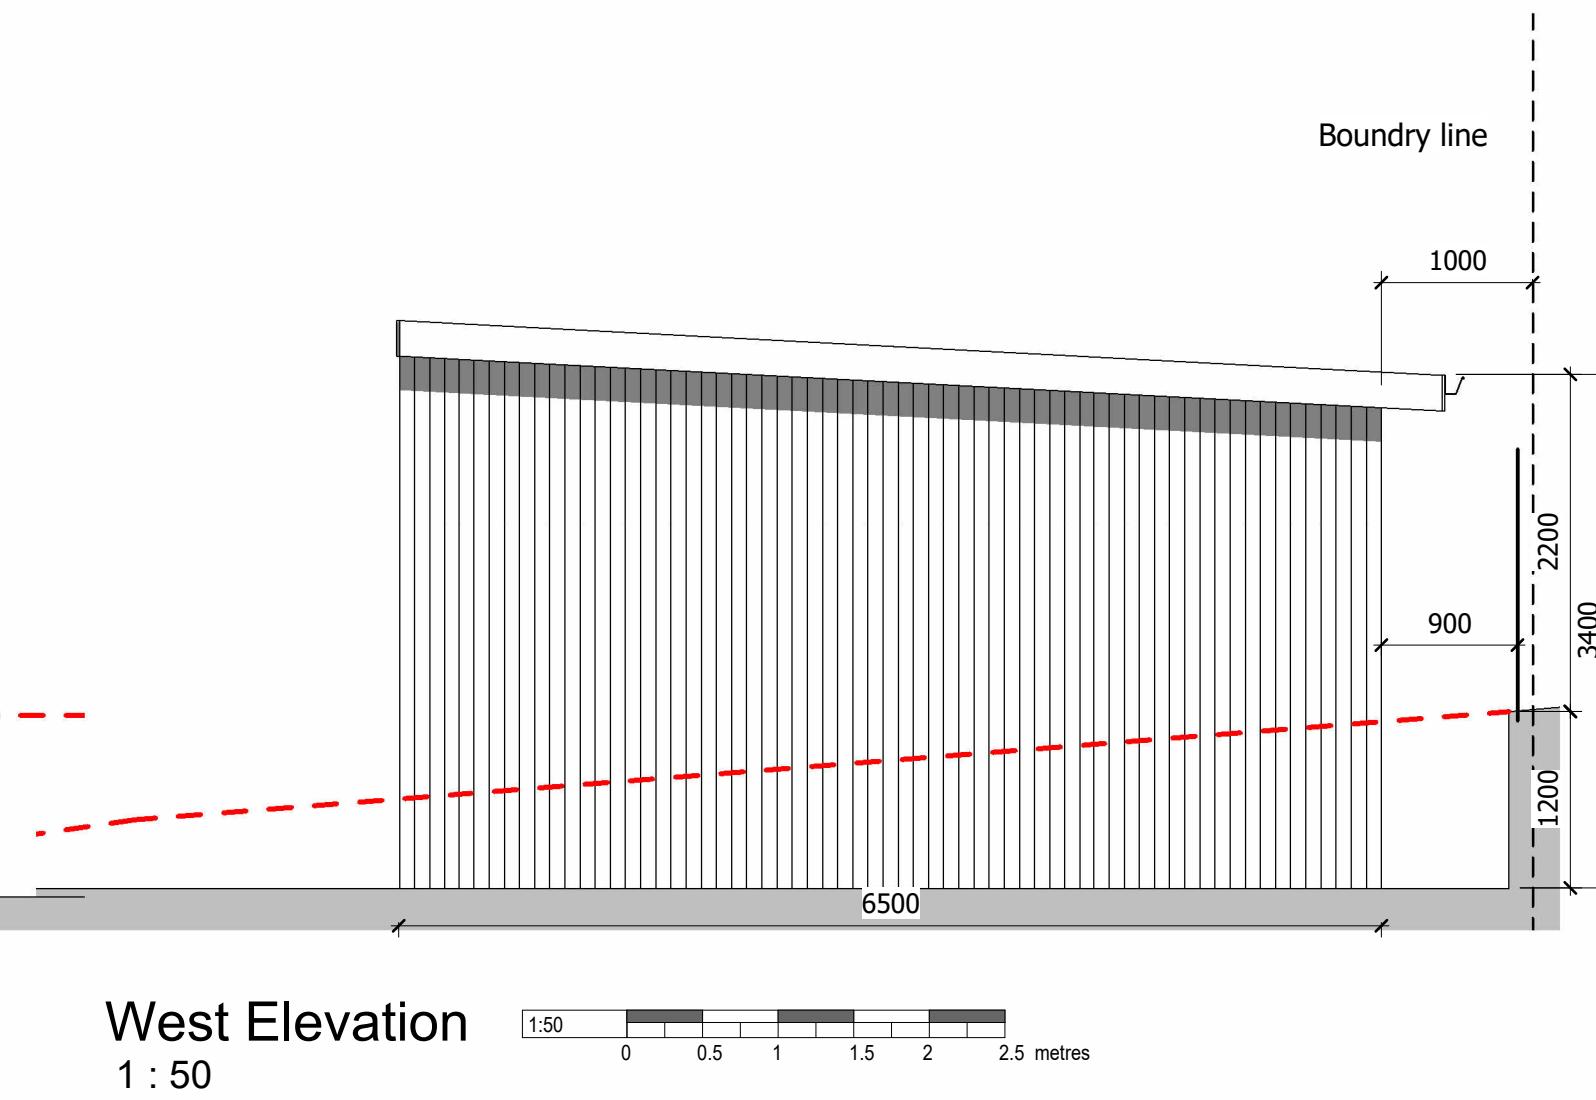


West Elevation
1 : 50

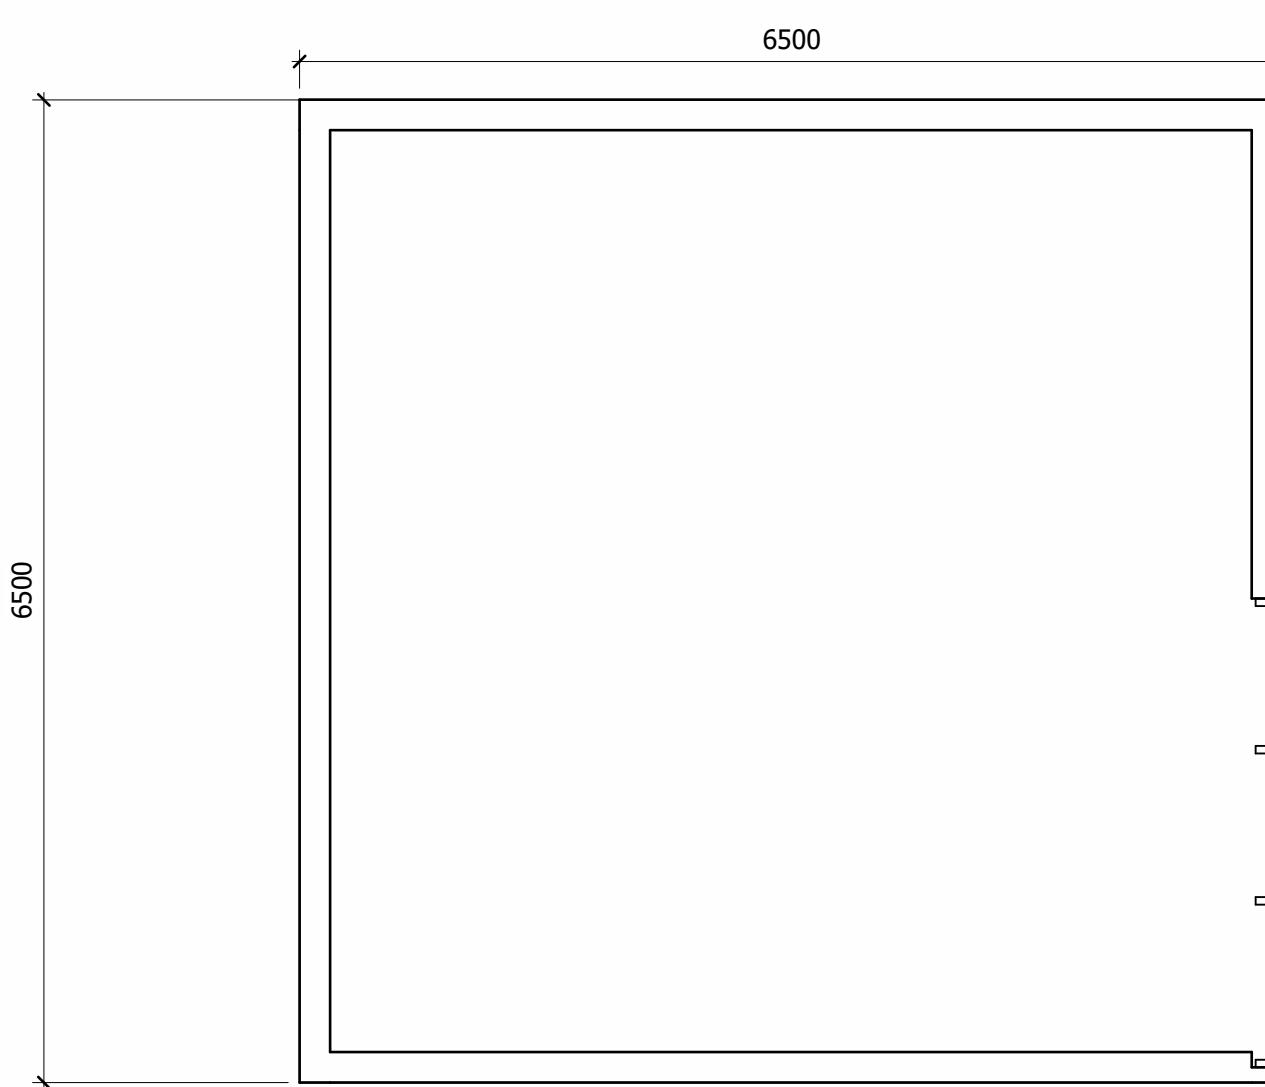


Ground Floor Plan
1 : 50

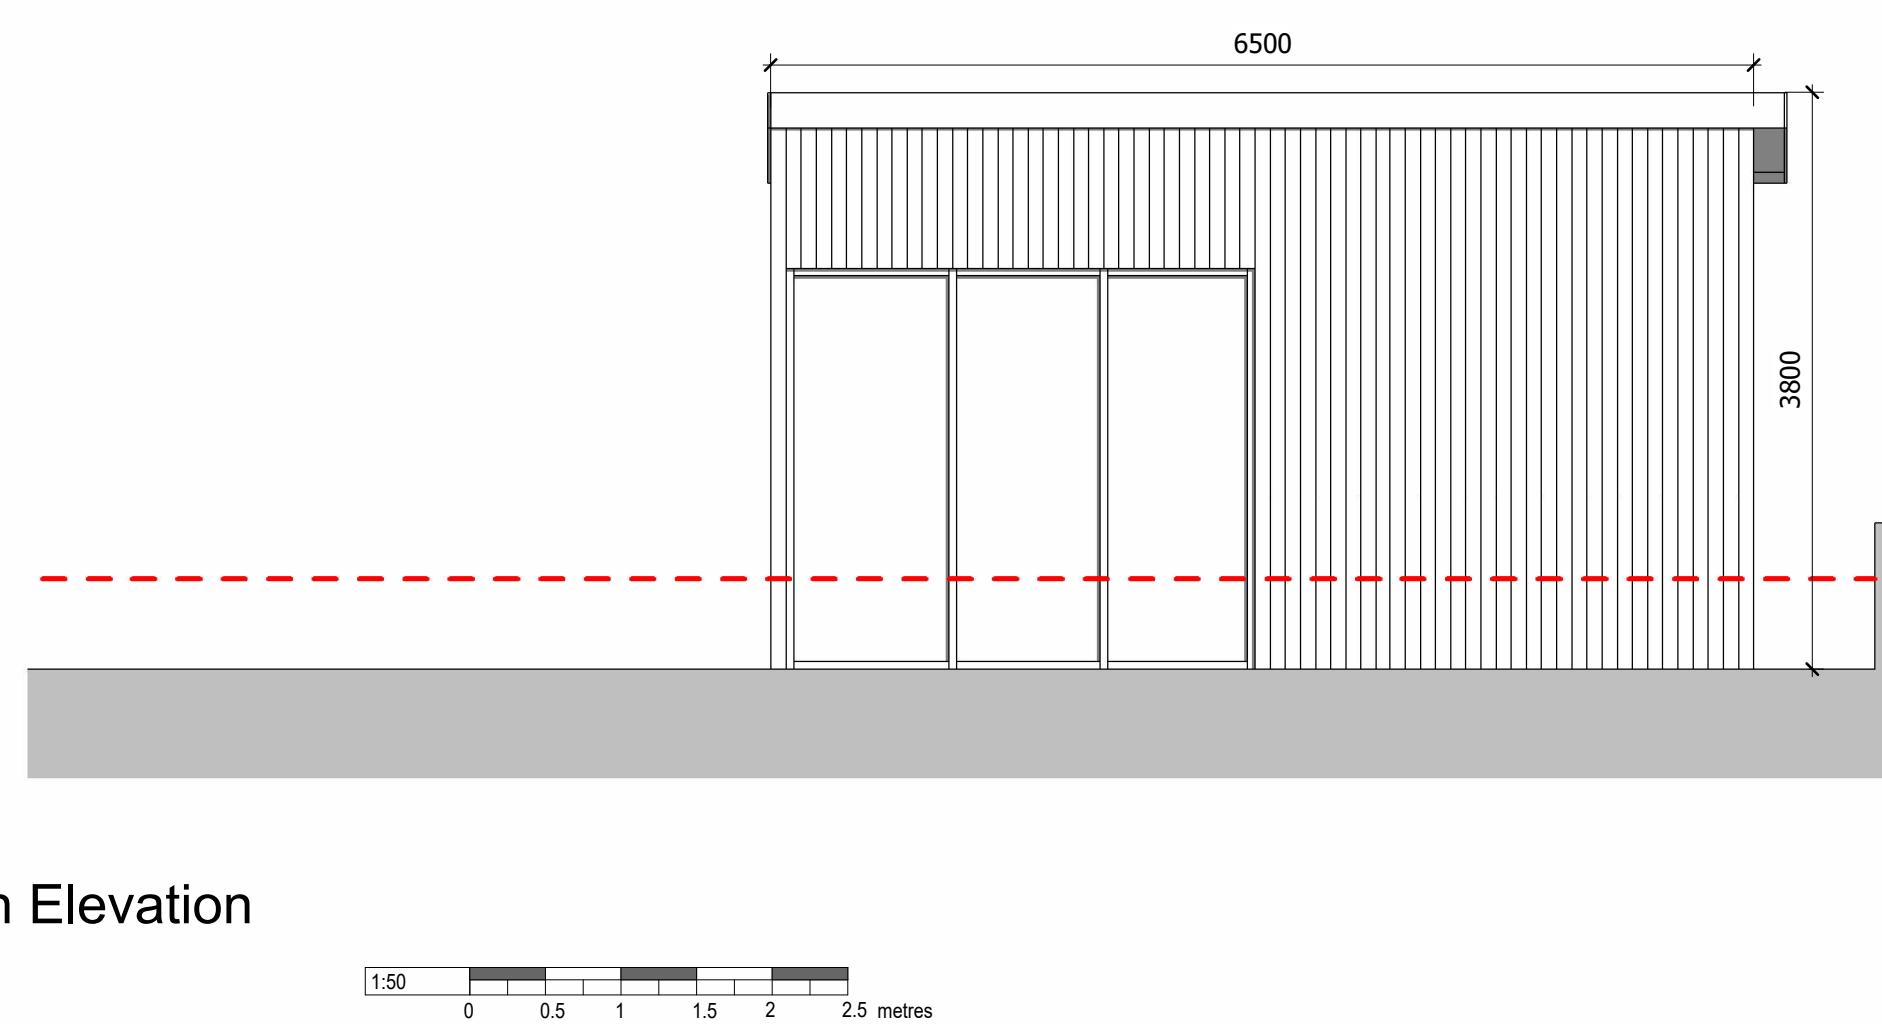

North Elevation
1 : 50

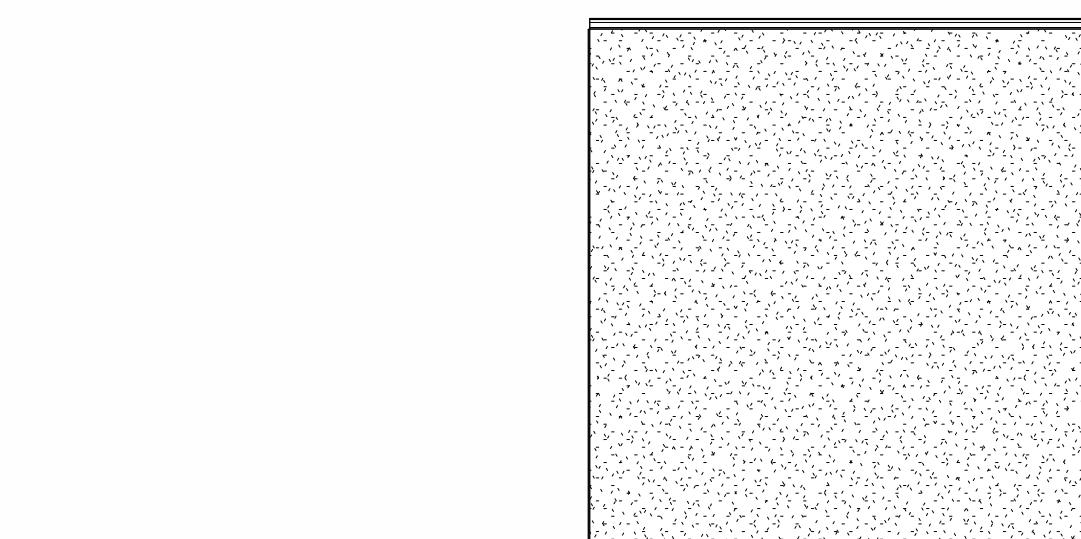

Roof Plan
1 : 100

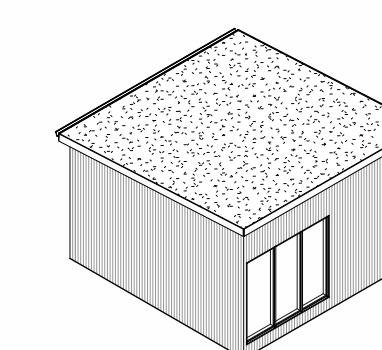

3D View

Revision	Description
Location	
Mr S. Woodward	2 Northcote Park Langho Blackburn, Lancashire BB6 8FB
Title	
Scale	Proposed Plans and Elevations
As indicated @A1	Drawing No. 25001 P03
	Revision