




East Elevation
1 : 50

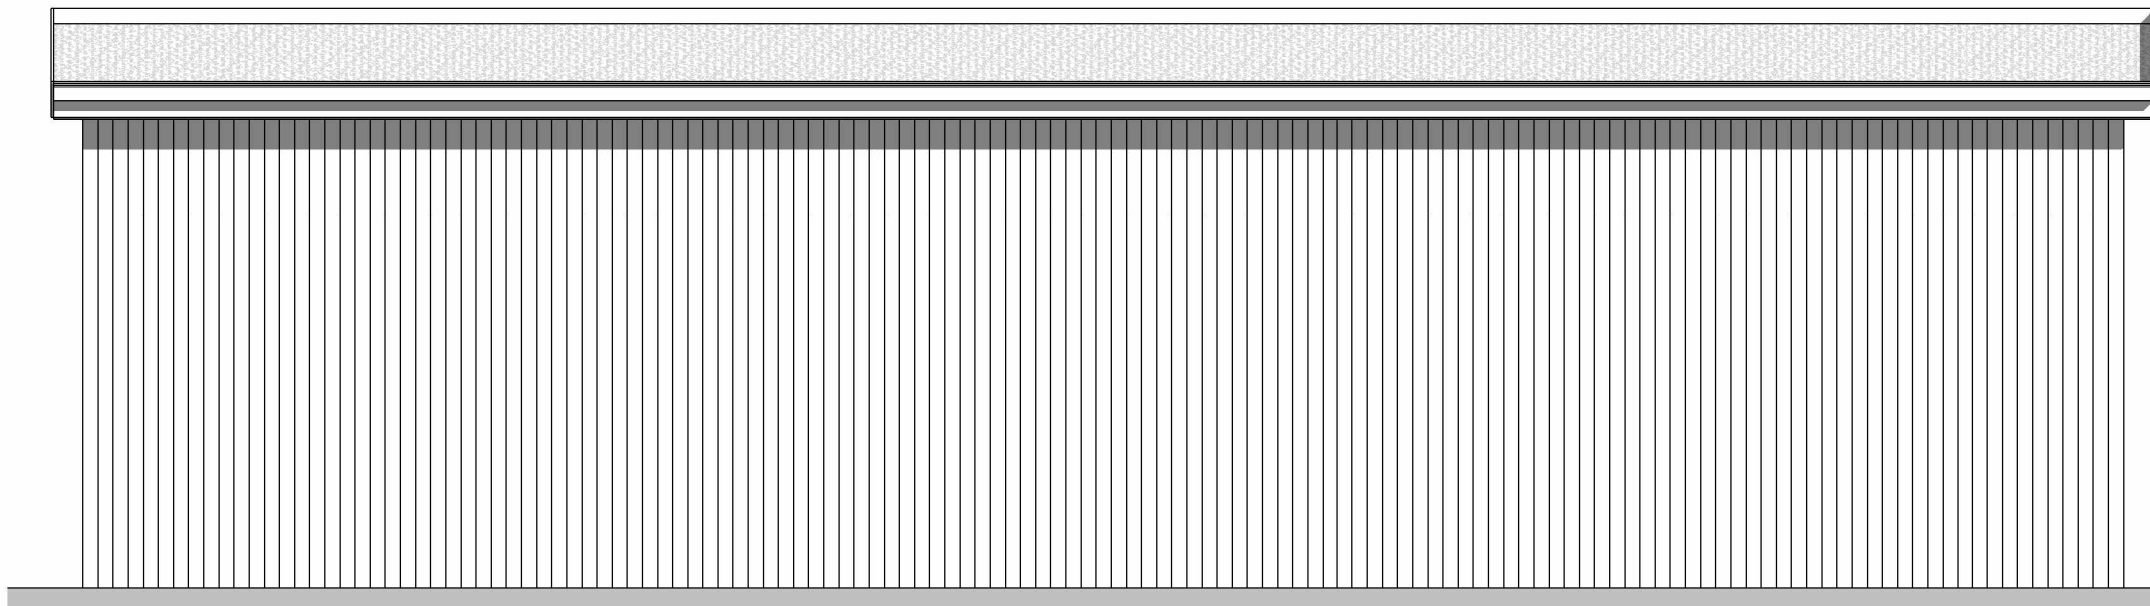


South Elevation
1 : 50

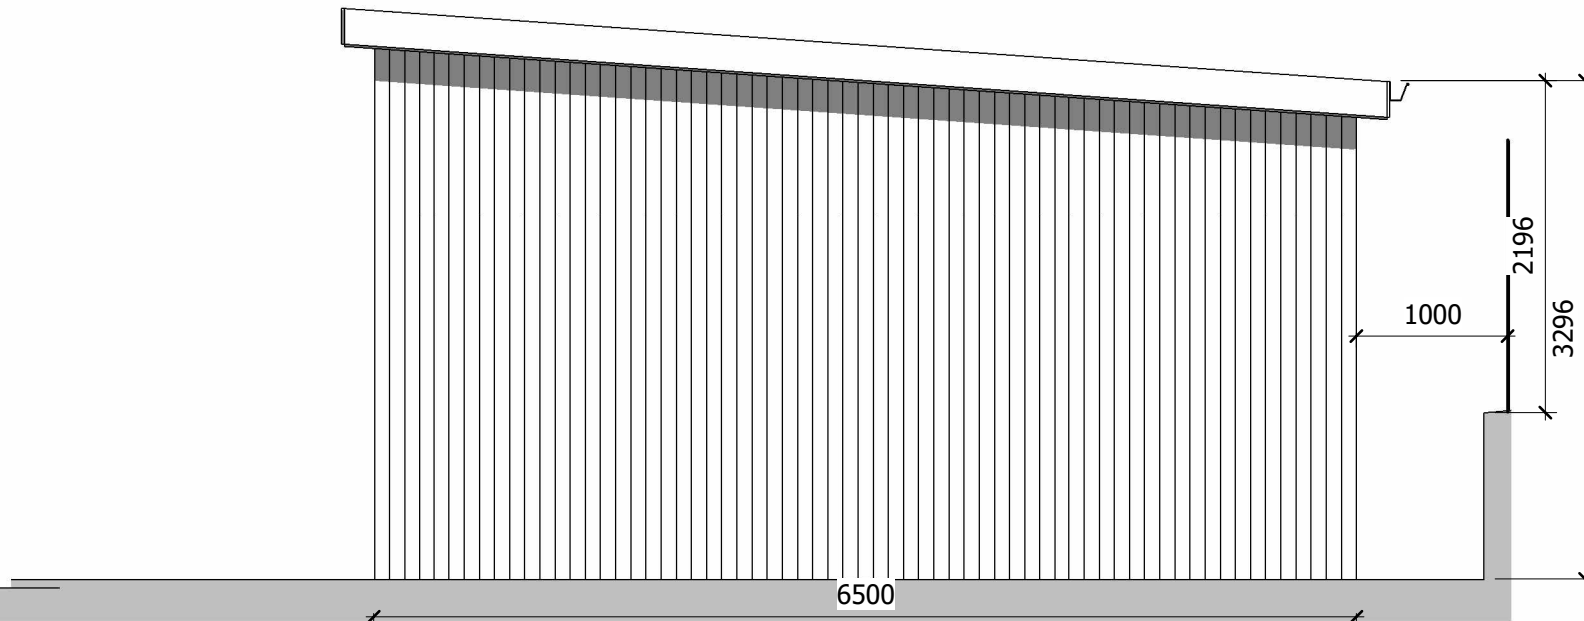


West Elevation
1 : 50

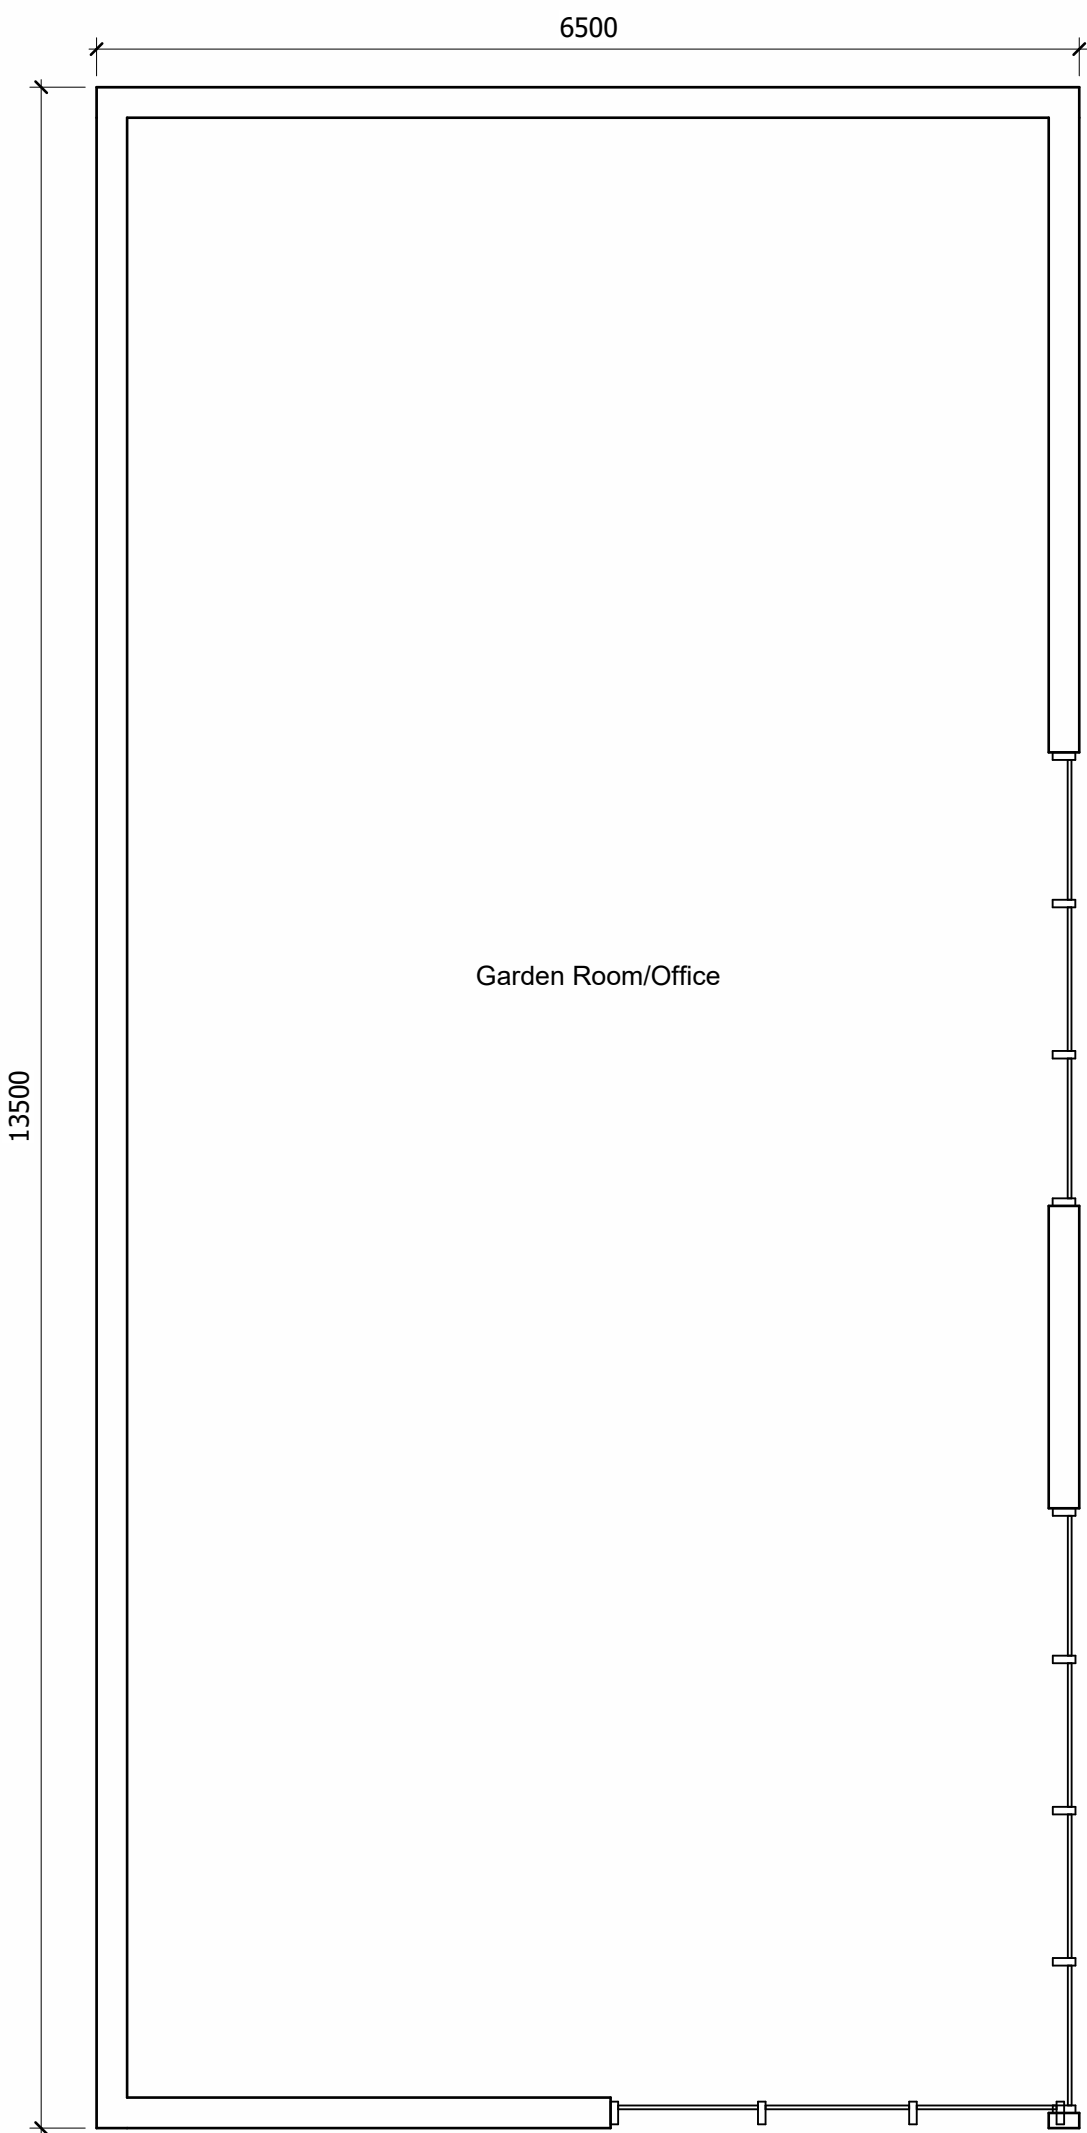


Ground Floor Plan
1 : 50

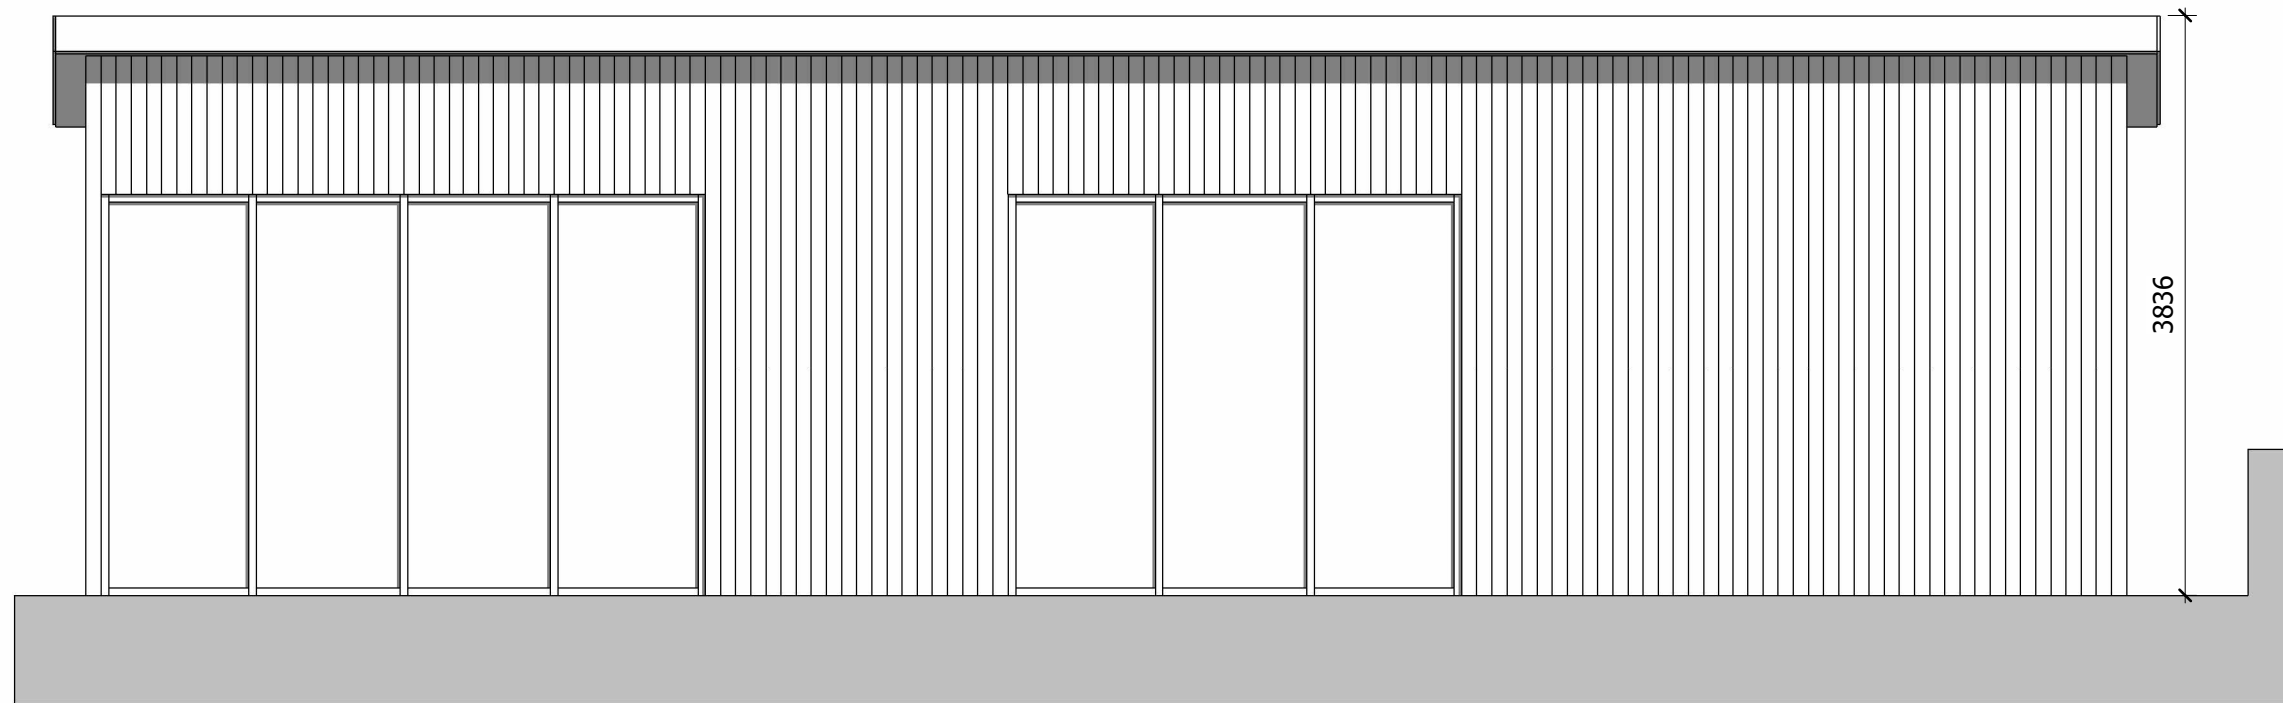

North Elevation
1 : 50

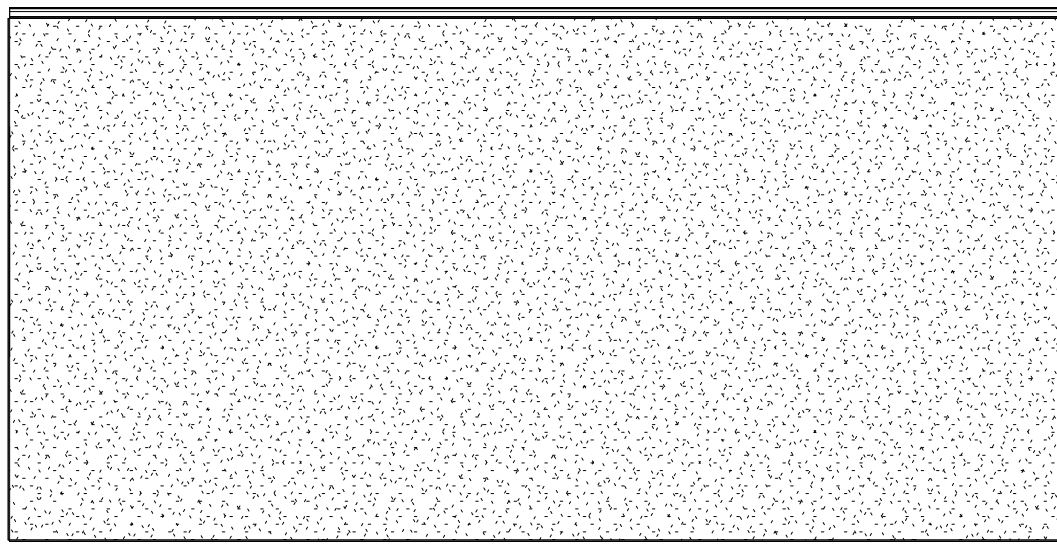

Roof Plan
1 : 100

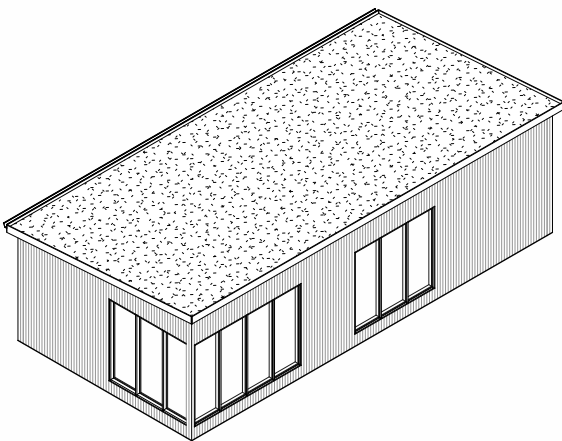

3D View

Revision	Description
Location Mr S. Woodward 2 Northcote Park Langho Blackburn, Lancashire BB6 8FB	
Title Proposed Plans and Elevations	
Scale As indicated @A1	Drawing No. 25001 P03
Revision	