


PROPOSED Site Plan

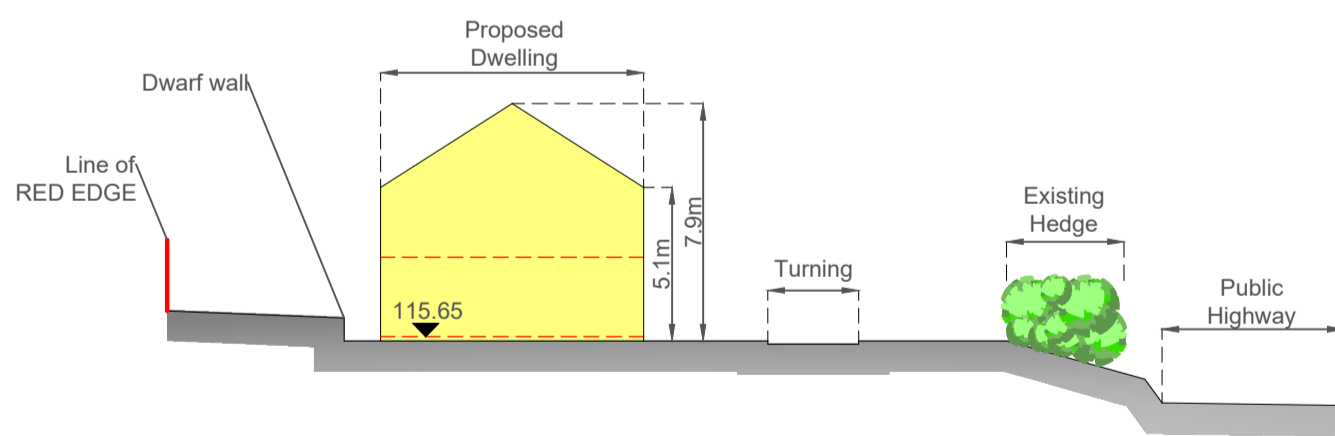

SECTION ON X-X (from the east)

Notes:
 All work is to be carried out to the latest current British standards Codes of Practice and recognised working practices.
 All work and materials should comply with Health and Safety legislation including The Construction (Design & Management) Regulations 2015.
 All dimensions are in millimetres unless explicitly shown otherwise.
 The contractor should check and certify all dimensions as work proceeds and notify the surveyor of any discrepancies.
 Do not scale off the drawings, if in doubt ask.

Revisions:

G H A
 Gary Hoerty Associates
 Gary Hoerty Associates Chartered Surveyors
 Suite 9 - Grindleton Business Centre
 The Spinney
 Grindleton
 Clitheroe
 Lancashire BB7 4DH
 T: 01200 449700
 Email: info@ghaonline.co.uk

Project: Air/1164/3545
Project description:
 Planning - Farm Workers Dwelling at
 Thornley Hall Farm
 Thornley
 Longridge
 PR3 2TN

Title: Proposed Site Plan	
Drawing No: Air/1164/3545/04	Drawn: MP
Client: G.E. Airey & Sons	
Date: 17.07.2025	Scale: 1:250 @ A2
Amendments:	