



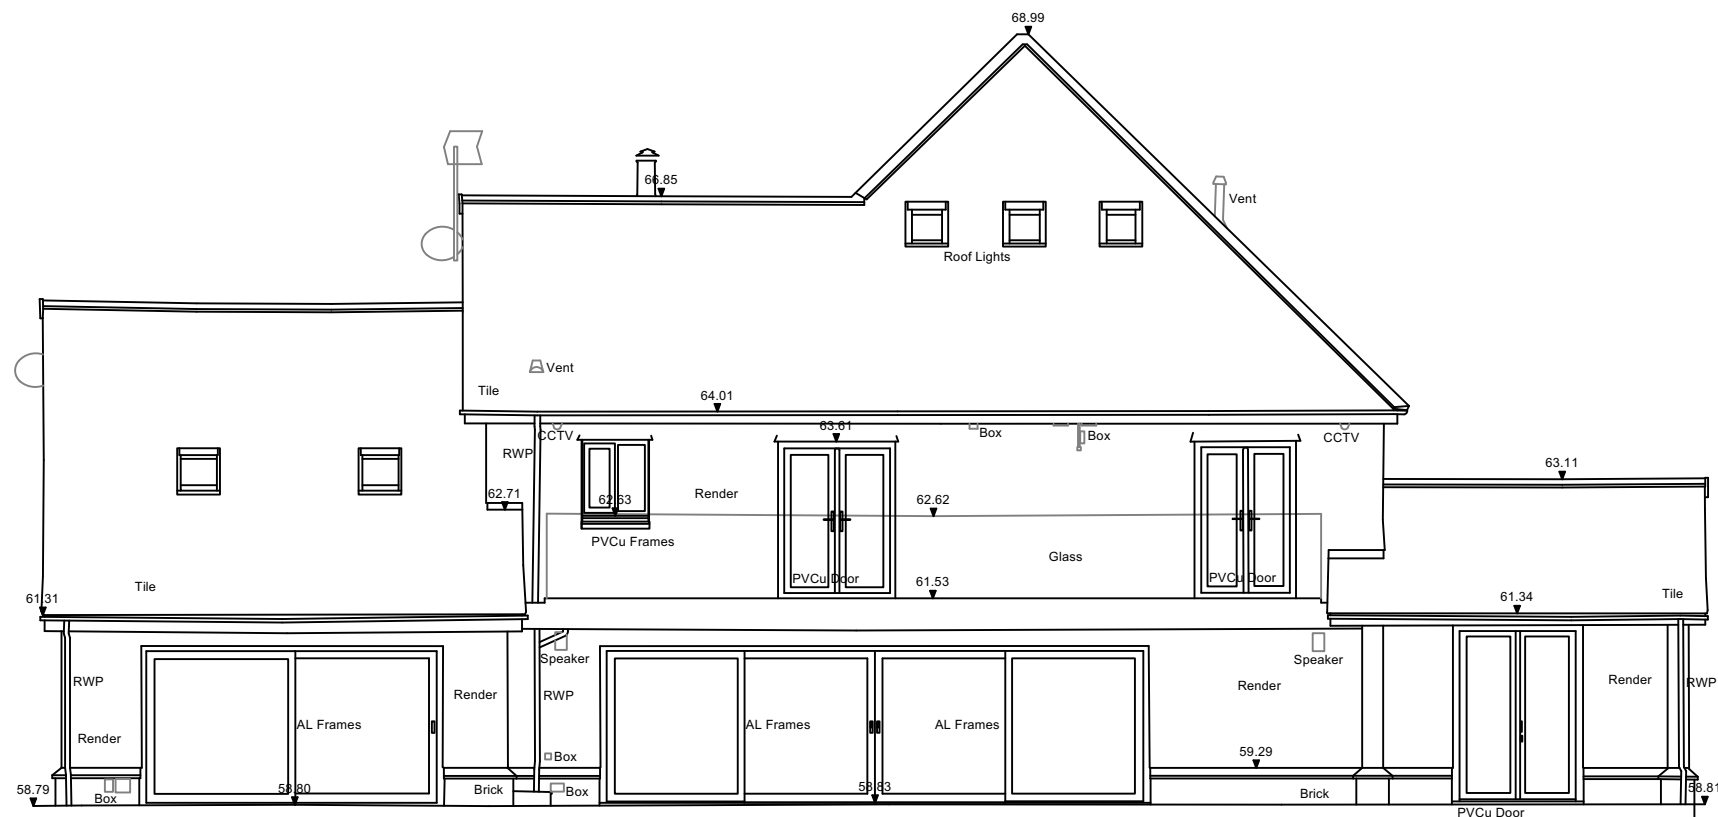

▼ 57.00m above OS Datum

North West Elevation

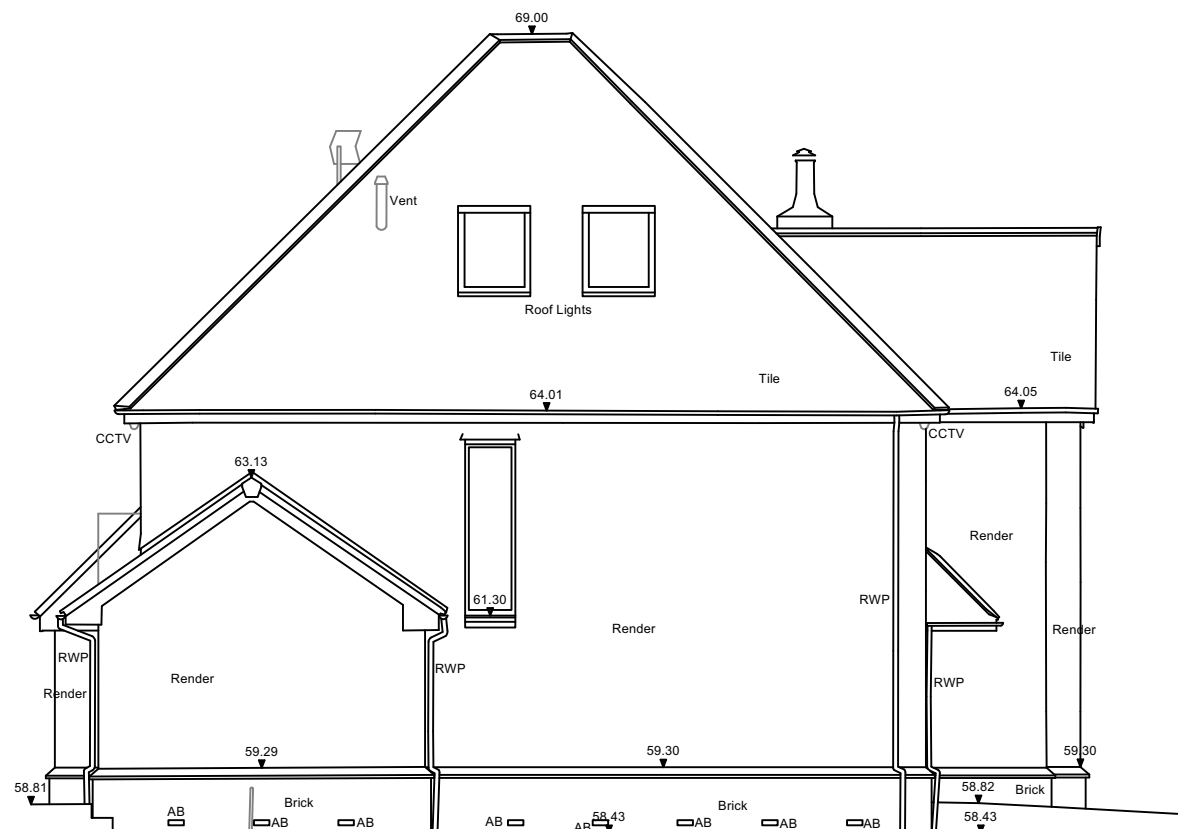

▼ 57.00m above OS Datum

South West Elevation

A	PP	ISSUED FOR PLANNING	28/10/24
REV	BY	NOTE	DATE

		9 WHALLEY ROAD WILPSHIRE BLACKBURN BB1 9LQ TEL: 01254 243841 EMAIL: info@deephaus.co.uk	
SARAH NEWTON DESIGNS			
Client:		MR & MRS S&G TURNER	
Address:		2 CHAPEL CLOSE BROCKHALL VILLAGE BLACKBURN BB6 8HU	
EXISTING ELEVATIONS 2			
Drawing:		TURN 007	Revision: A
Date:		28/10/24	Scale: 1:100 @ A3