



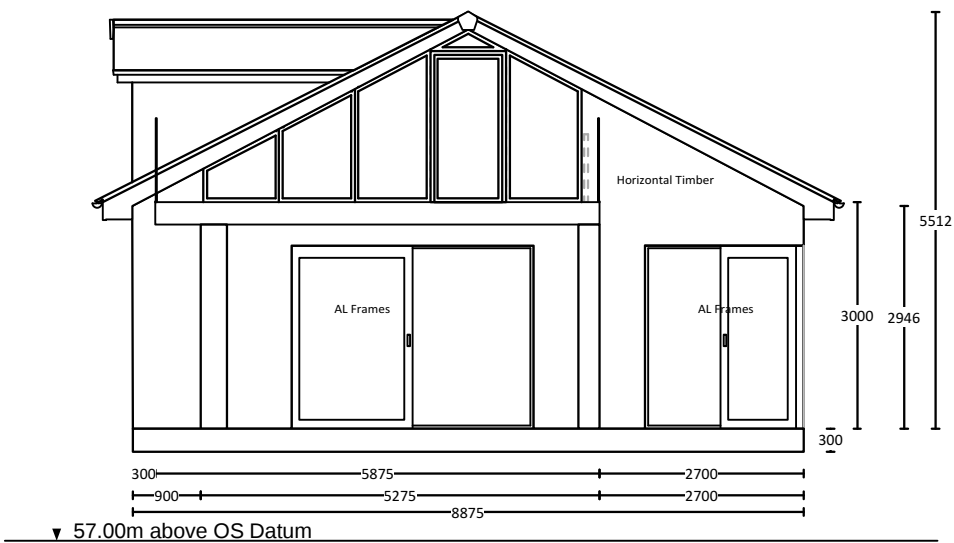

North West Elevation (Gym Only)

E	PP	ADDED MEASUREMENTS	21/05/25
D	PP	PART REMOVAL OF GYM VELUX 'S	07/04/25
C	PP	UPDATED TO SUIT ARCHITECTS NOTES	06/03/25
B	PP	UPDATED TO SUIT APPLICATION	27/02/25
A	PP	ISSUED FOR PLANNING	28/10/24
REV	BY	NOTE	DATE

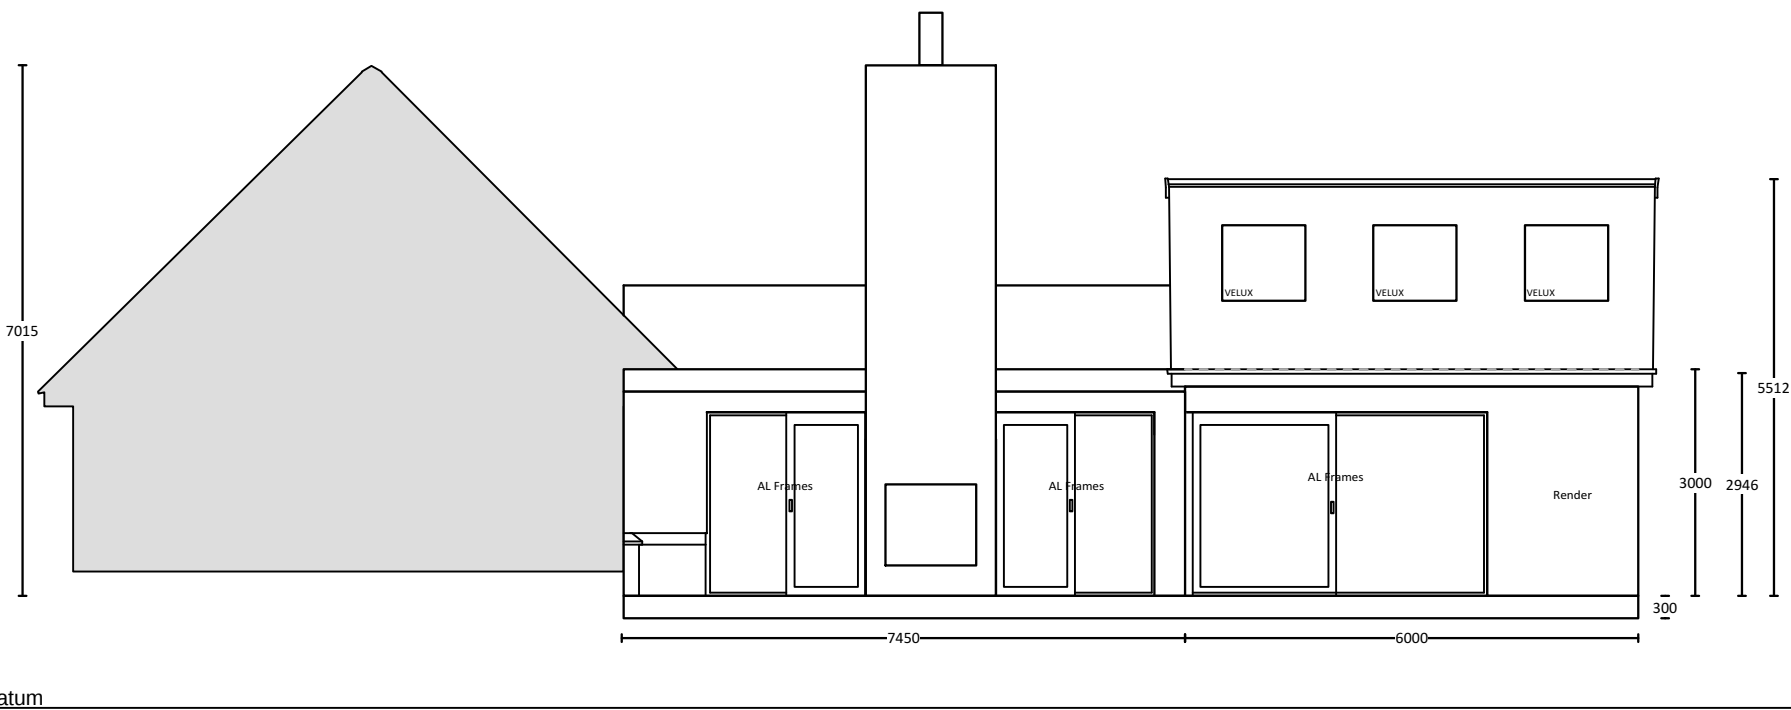

South West Elevation (Garden Room & Gym Only)

9 WHALLEY ROAD
WILPSHIRE
BLACKBURN
BB1 9LQ
TEL: 01254 243841
EMAIL:
info@deephaus.co.uk

SARAH NEWTON DESIGNS

Client: MR & MRS S&G TURNER

Address: 2 CHAPEL CLOSE
BROCKHALL VILLAGE
BLACKBURN
BB6 8HU

PROPOSED ELEVATIONS 3

Drawing: TURN 017

Revision: E

Date: 21/05/25

Scale: 1:100 @ A3